


LAYOUT PLAN FOR WIDENING OF ROAD FROM PHINTER TO BILLAWAR ROAD ALONGWITH BALANCE WORK OF BILLAWAR TO SUKRALLA ROAD, UNDER 'C.R.F', PWD(R&B) DIVISION BASOHLI, DISTRICT KATHUA.

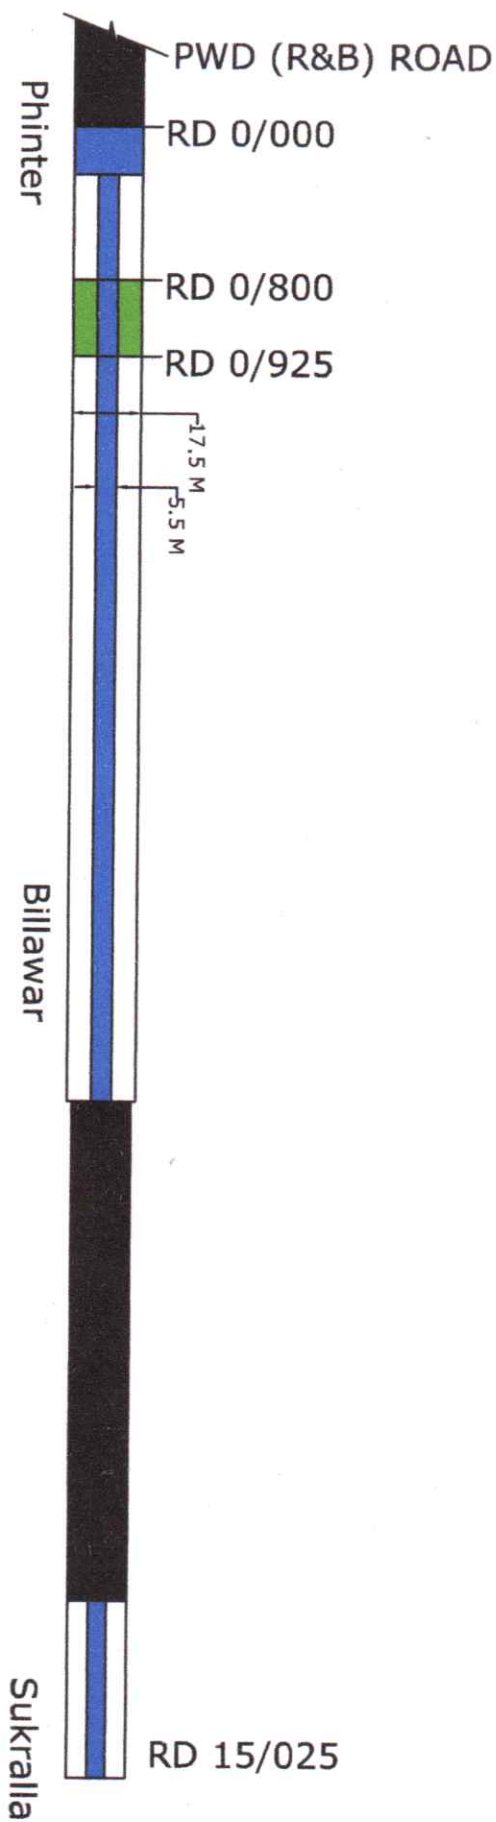

CALCULATION OF AREA:

SOCIAL FORESTRY TREES AREA DETAILS

AREA DETAIL OF ROAD	LENGTH X WIDTH
RD 0/800 TO 0/925	2X125M X 6M
TOTAL AREA	

AREA
1500 M ²
1500 M ² OR 0.15 HECTARE

LEGEND:-

1. SOCIAL FORESTRY TREES (6M Wide) Both Side	
2. EXISTING ROAD	
3. OTHER ROAD	

[Signature]
Divisional Forest Officer
 Social Forestry Division

Kathua