


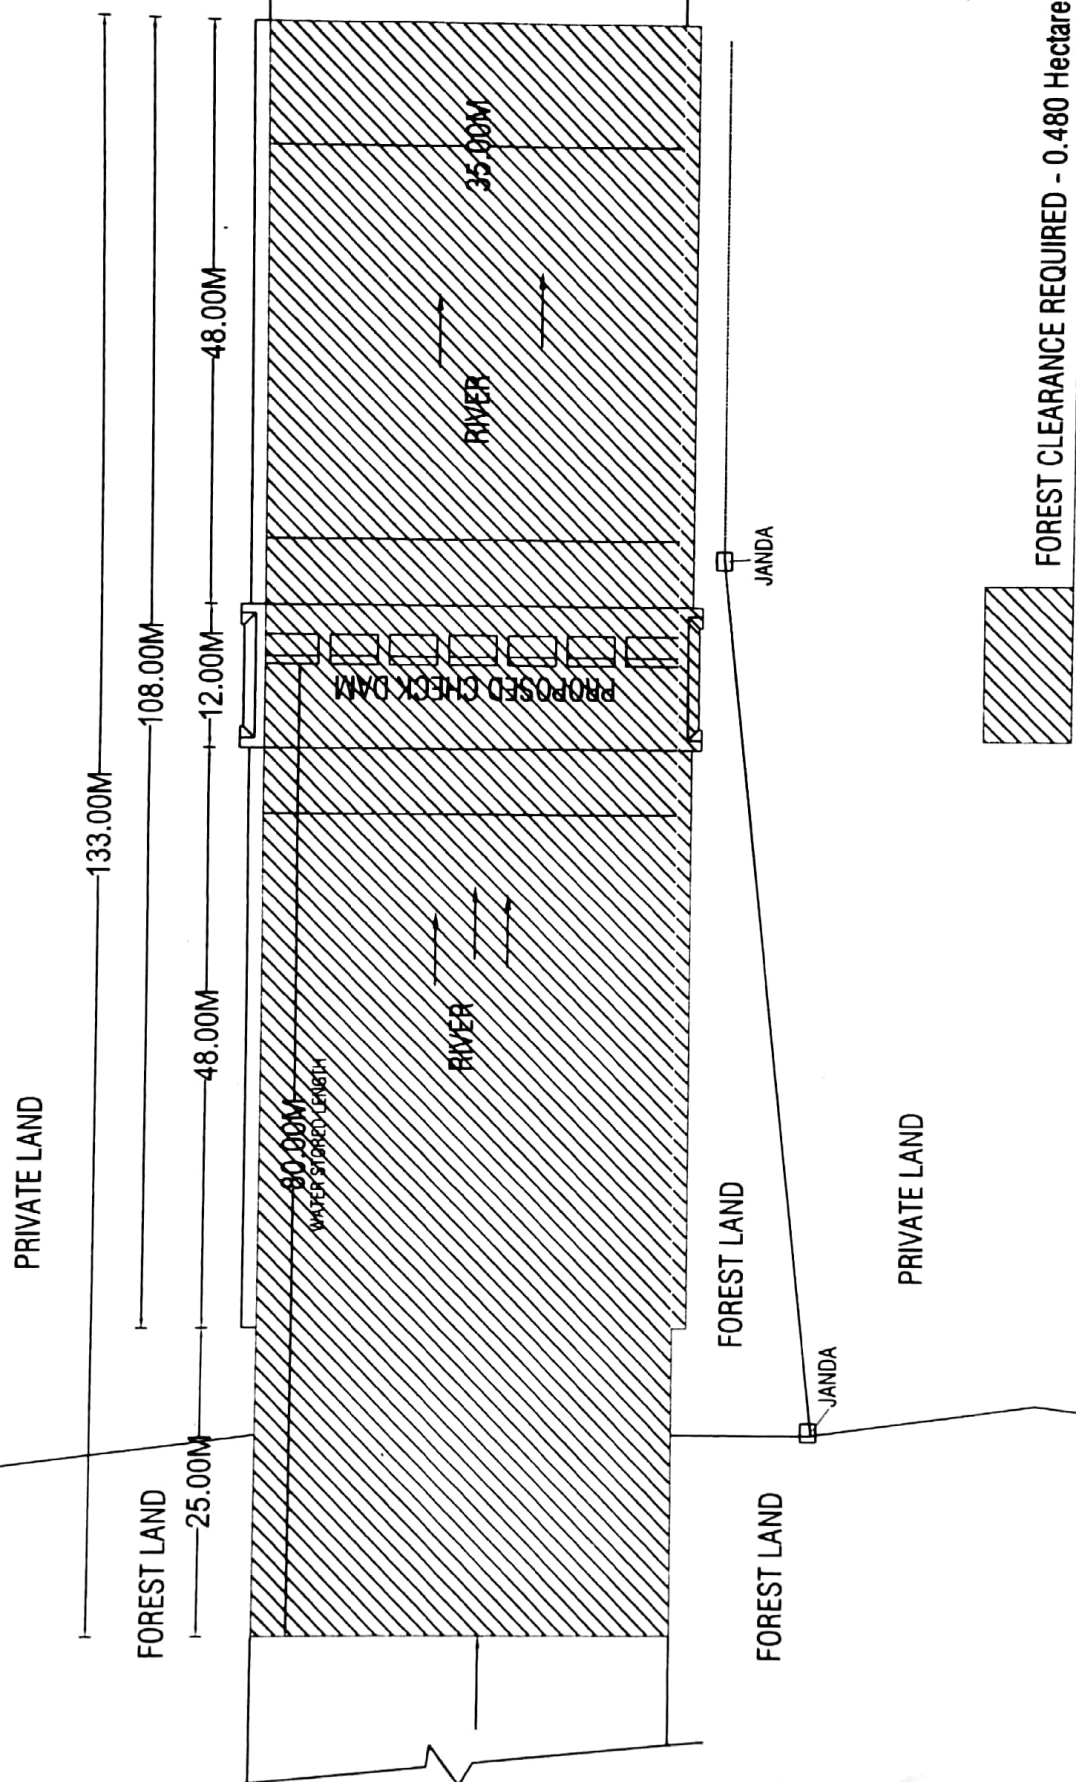

DETAILED SITE PLAN SHOWING CONSTRUCTION OF CHECK DAM ACROSS
KUPPAM AT LOWER CHEEKKAD IN UDAYAGIRI GRAMA PANCHAYATH