


X-SECTION OF PROPOSED ROAD DIKWANI TO GADAR

PROPOSAL NO. FP/RJ/ROAD/34417/2018

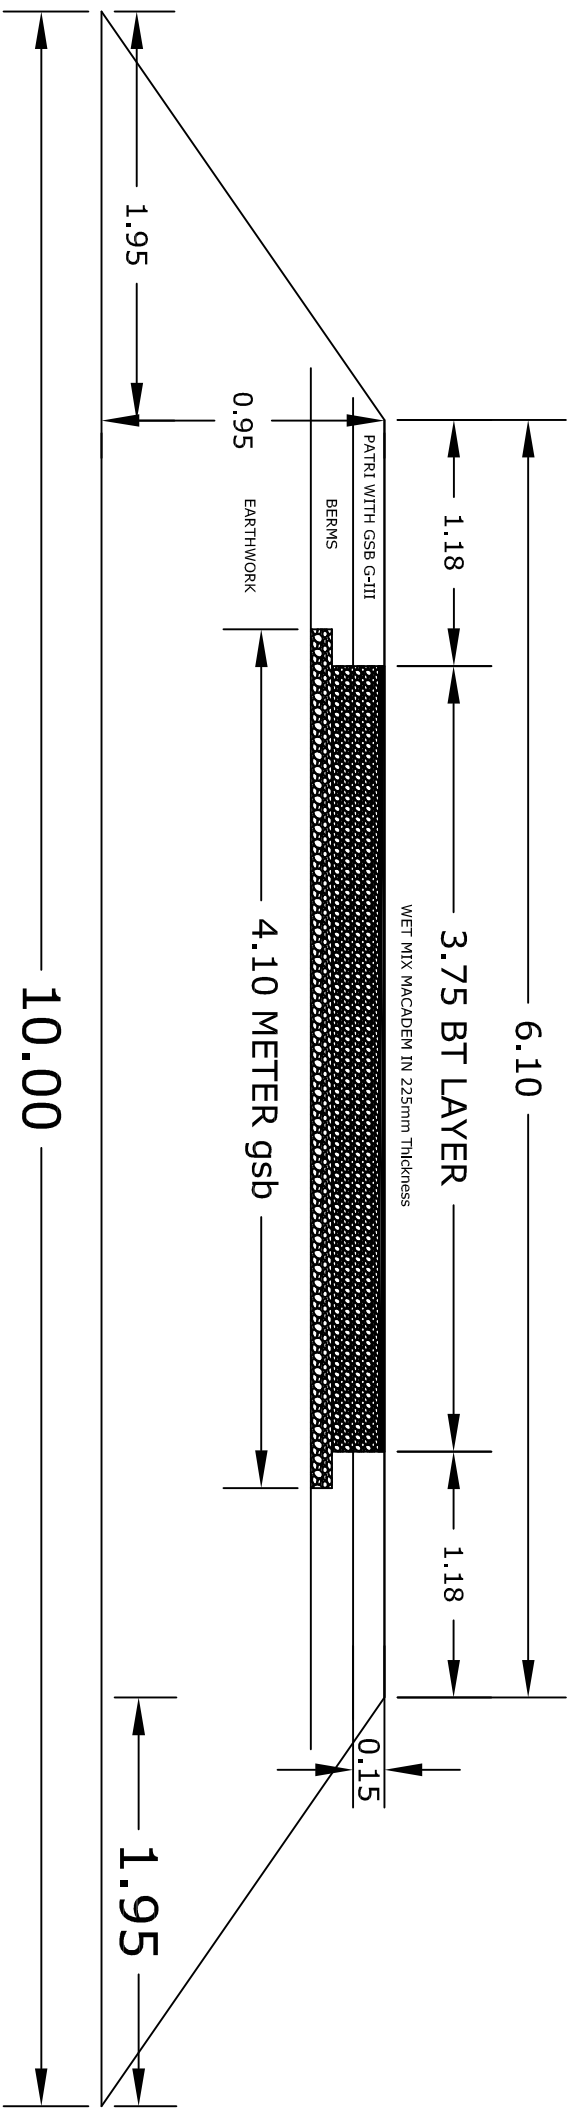

PROPOSED X-SECTIONAL MAP OF ROAD

Arshad H
EXECUTIVE ENGINEER
PWD DIV. SHAHABAD