


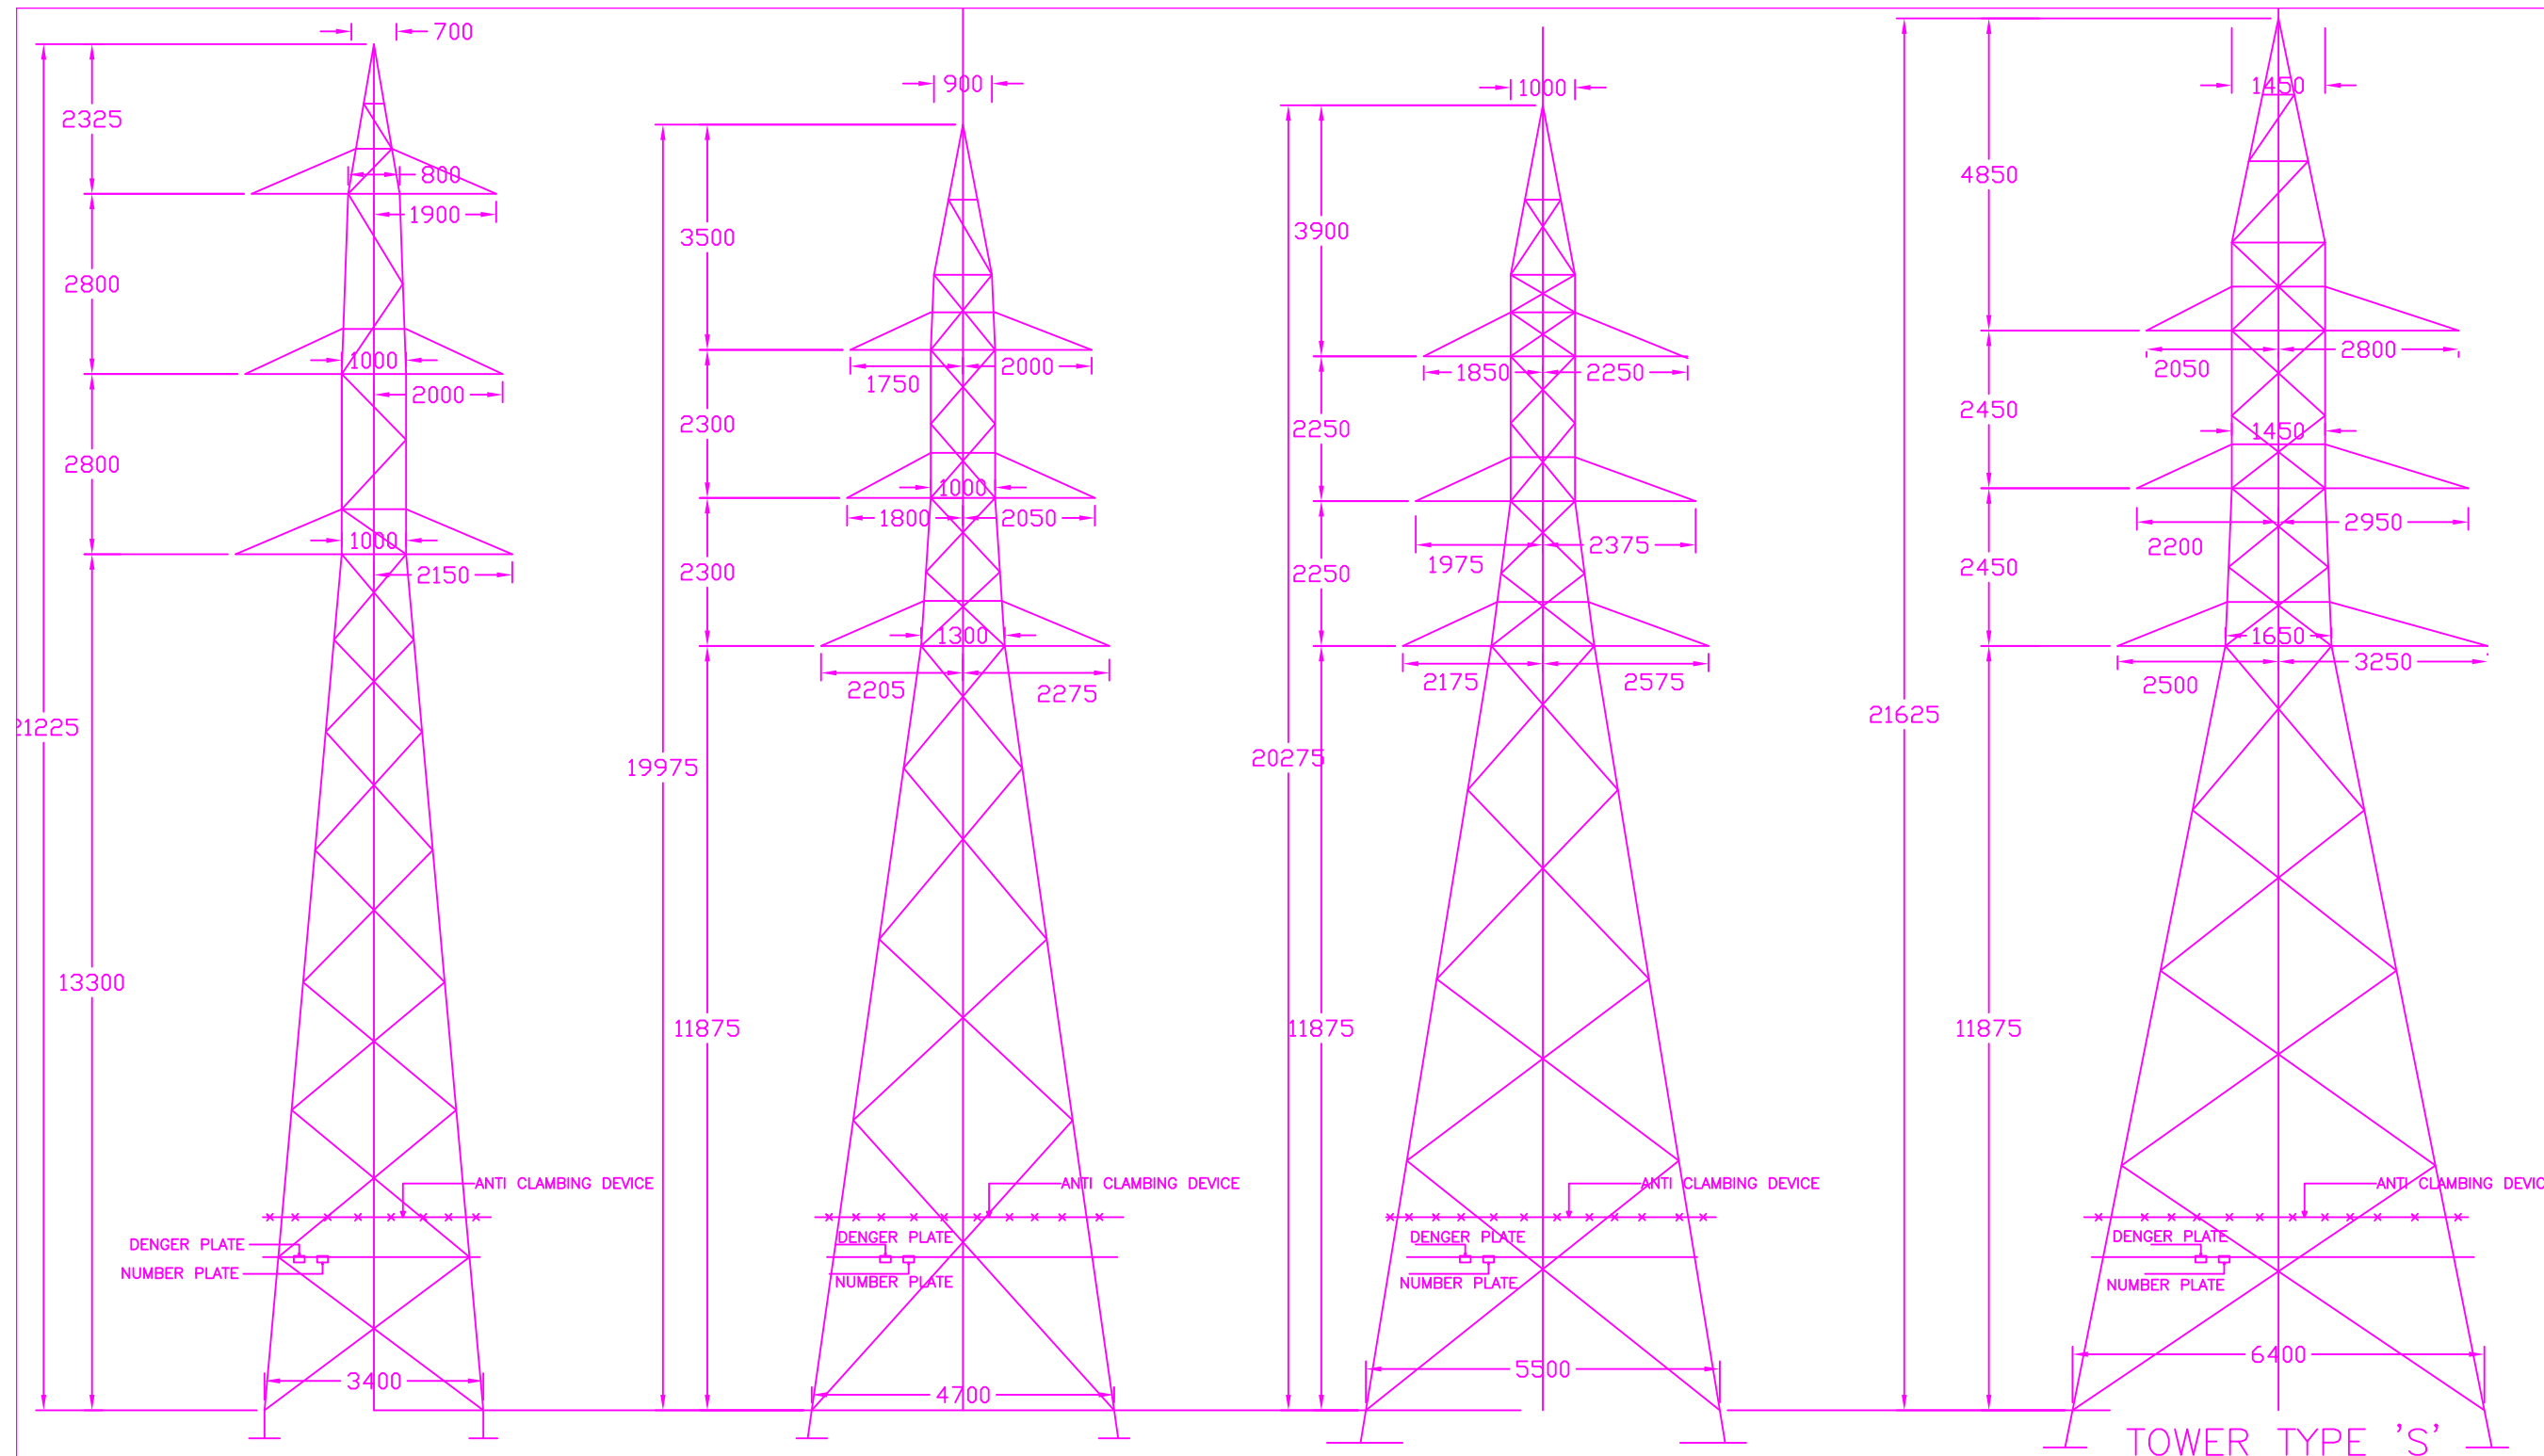

TOWER TYPE 'P'

TOWER TYPE 'Q'

TOWER TYPE 'R'

TOWER TYPE 'S'

EXU. PURPOSE	
GUJARAT ENERGY TRANSMISSION CORPN.LTD. CONSTRUCTION DIVISION, NAVSARI	
LINE DIAGRAM FOR TOWER TYPE 'P.Q.R&S' PANTHER	
DRAWN :	CHECKED :
SCALE :	DATE :
DRG. NO:	SHEET:
CDNS - 3048	1 OF 1
APPD:	REV :
	RO