


X-SECTION OF PROPOSED ROAD GANJAN TO SUNWAS

PROPOSAL NO. FP/RJ/ROAD/34416/2018

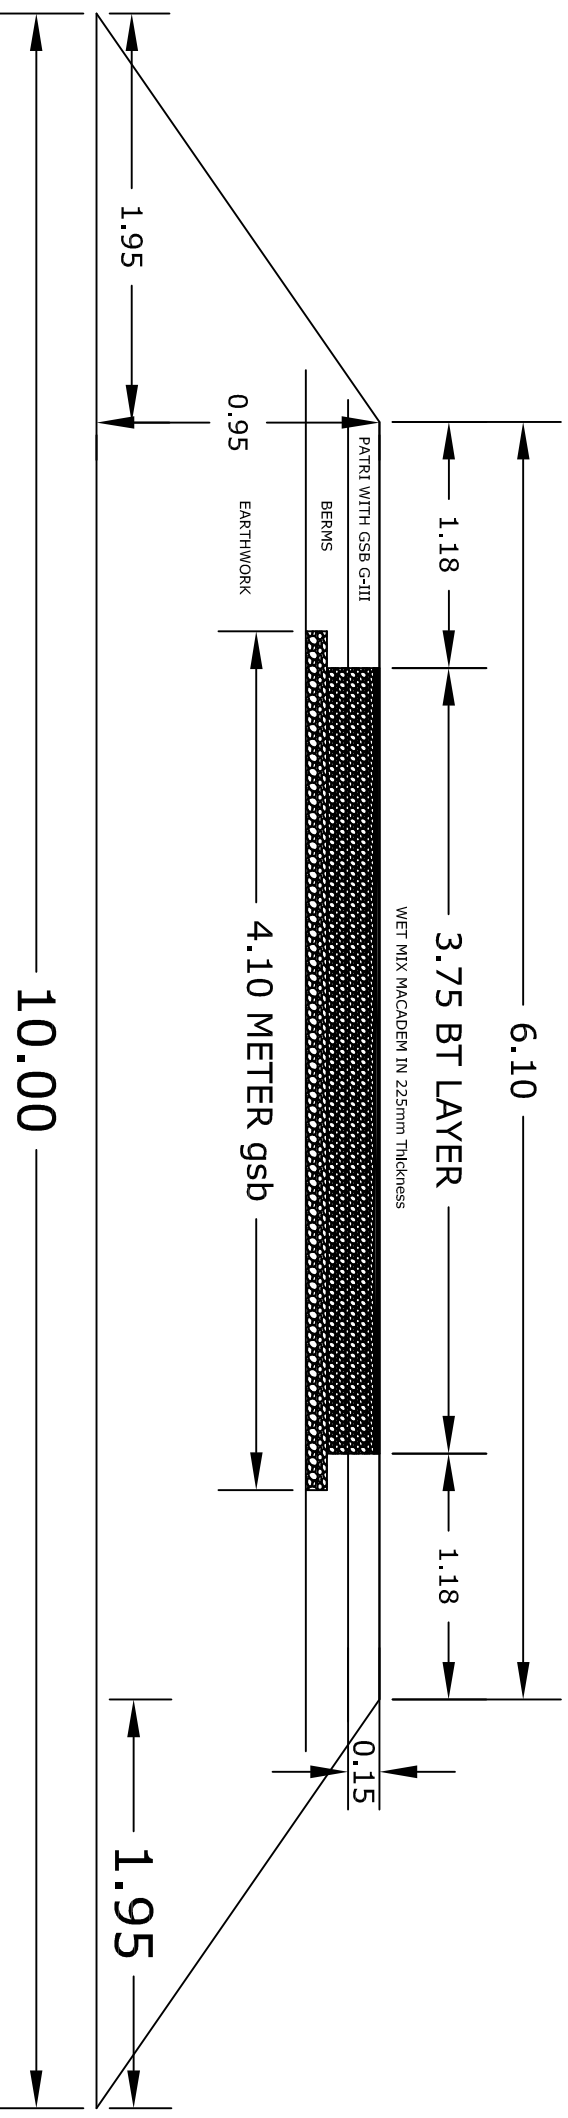

PROPOSED X-SECTIONAL MAP OF ROAD

Shahid

EXECUTIVE ENGINEER
PWD DIV. SHAHABAD