



SIUL-IV SMALL HYDRO ELECTRIC PROJECT

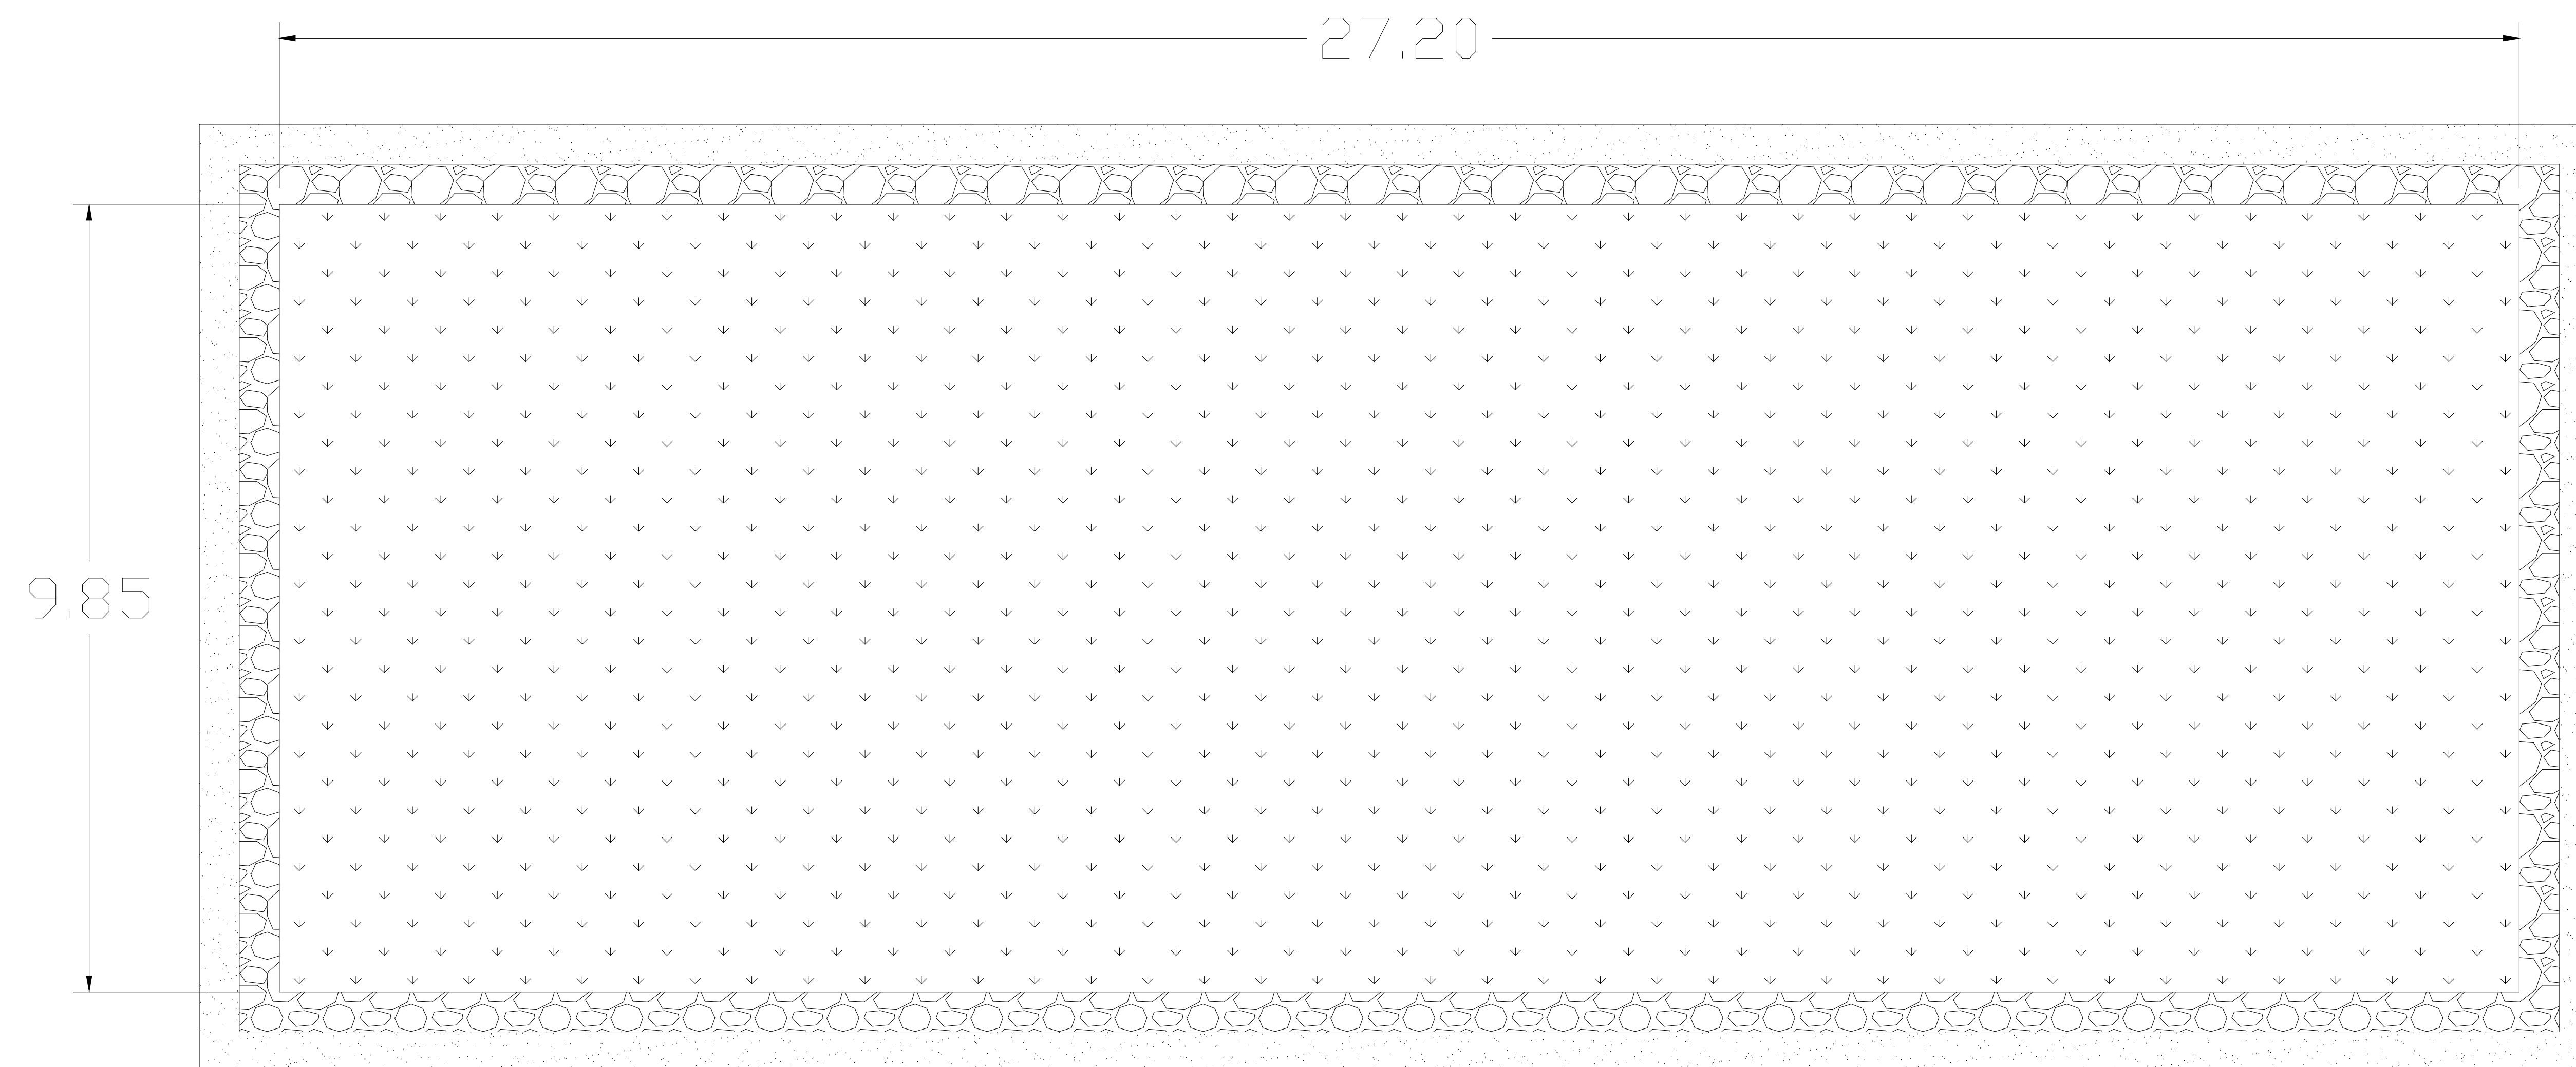

Plan

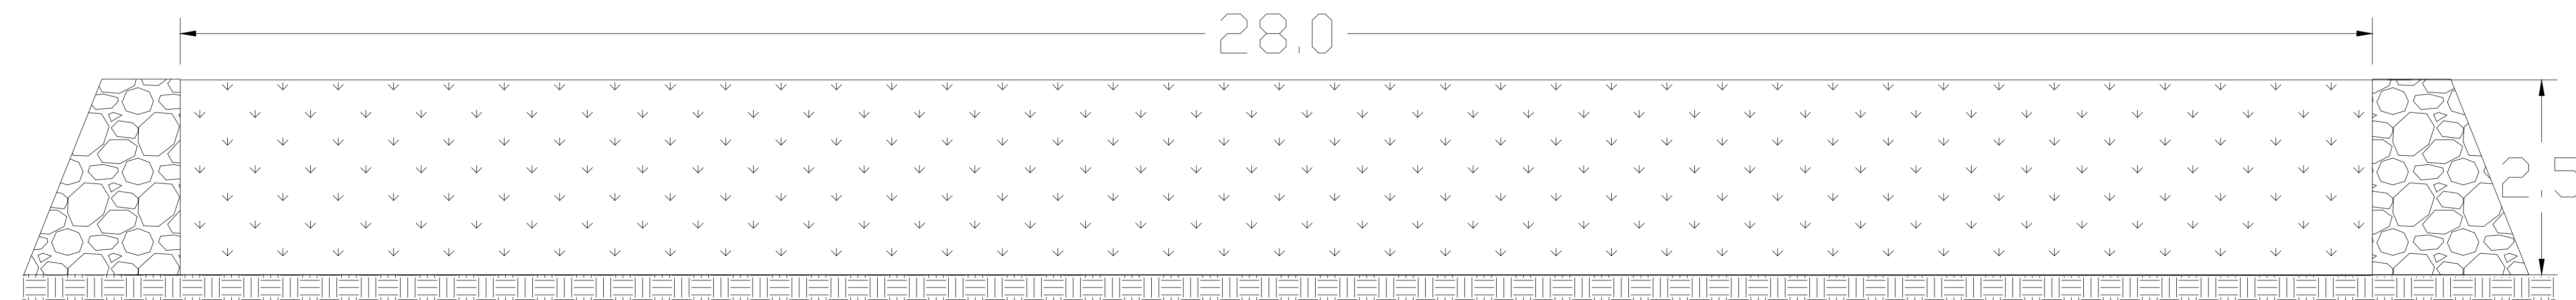

Section at Y-Y

Friends H&E Engineers
Authorised Signatory
10/12/19


Muck Dumping Site

DS-1

Area : 267.92 sqm

Avg Hight : 12

Capacity of muck /debr is to be dumped
= $267.92 \times 12 = 3215.04$ cum

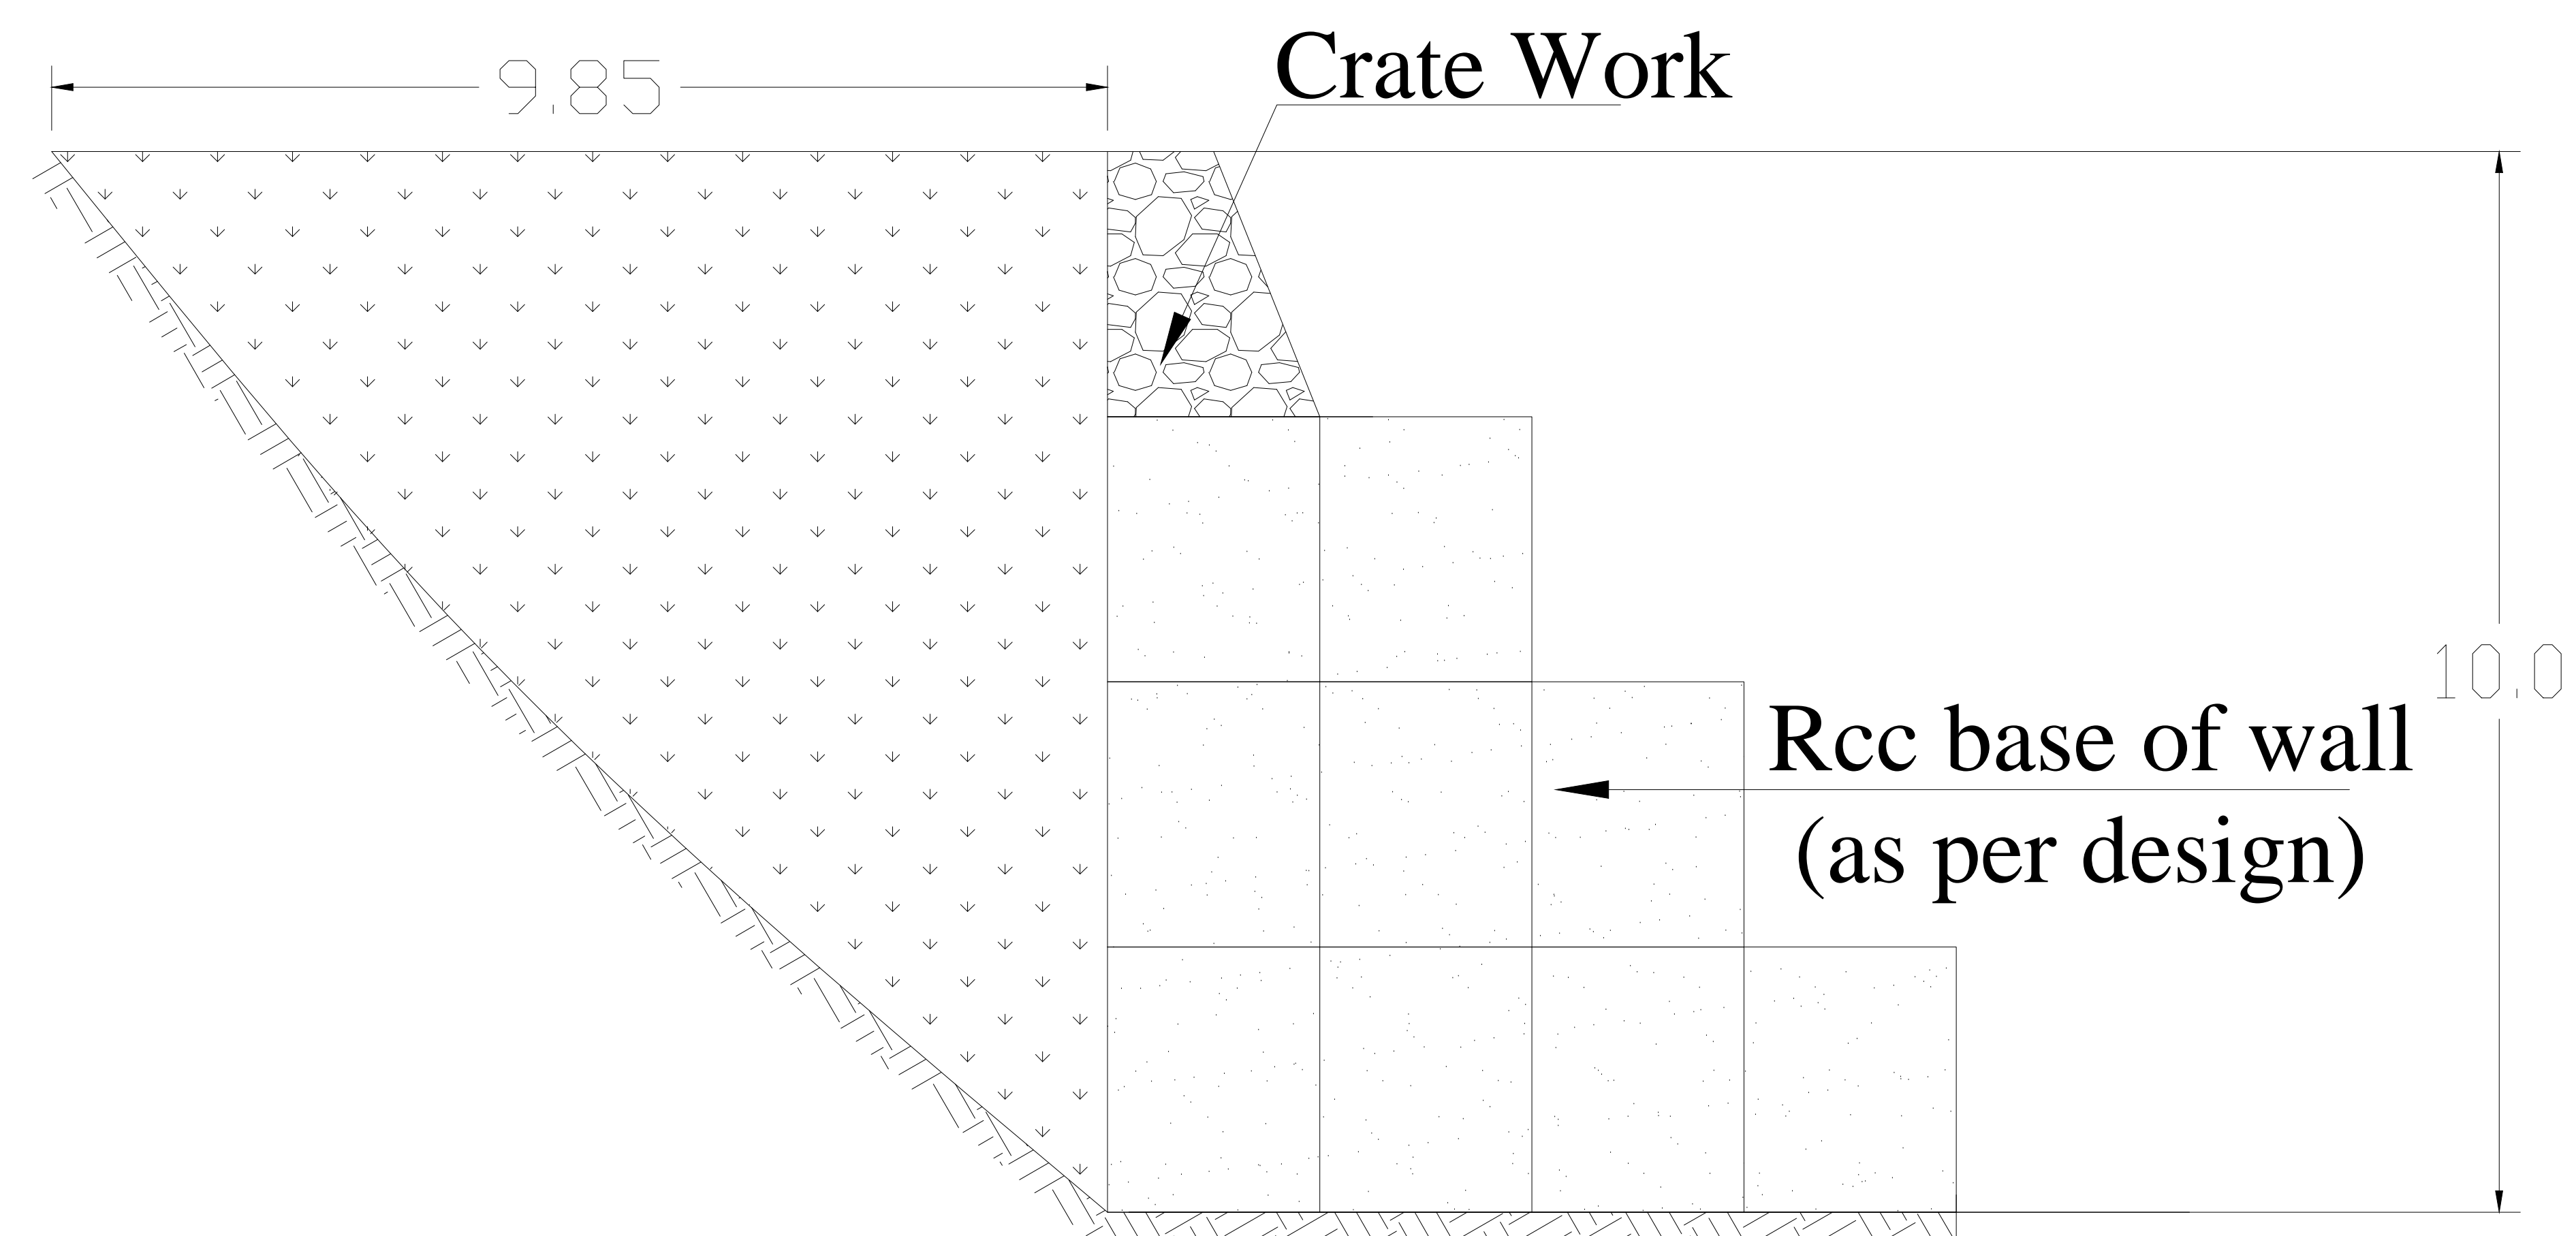

Section at X-X (Cross-section)