




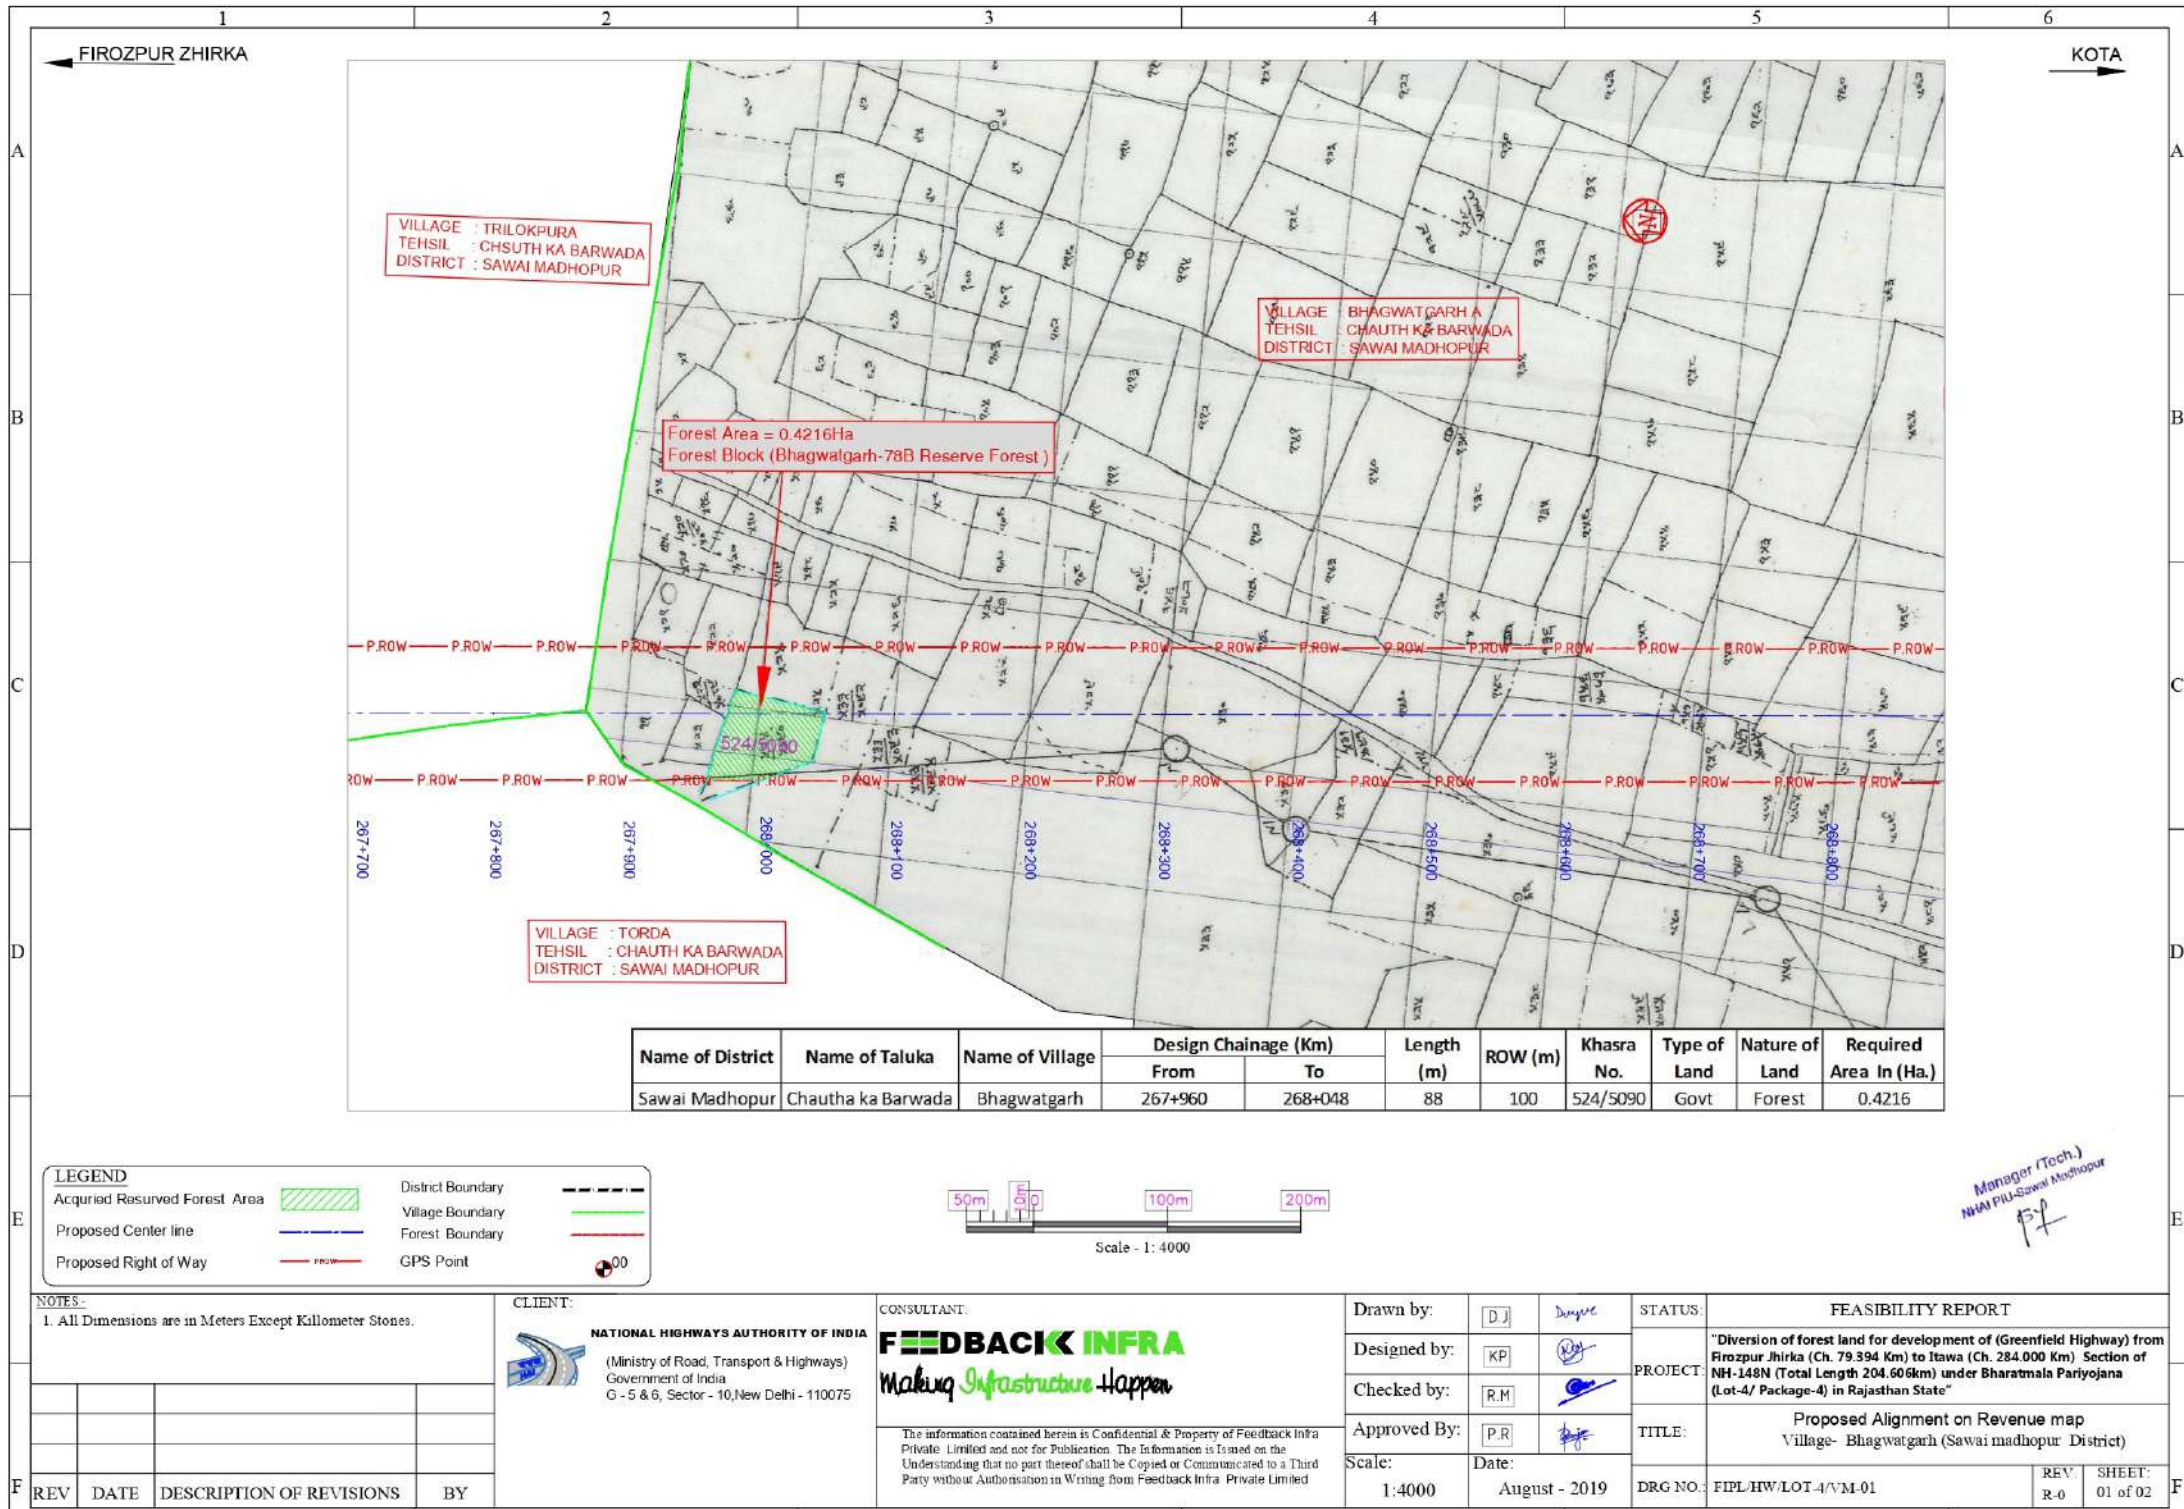


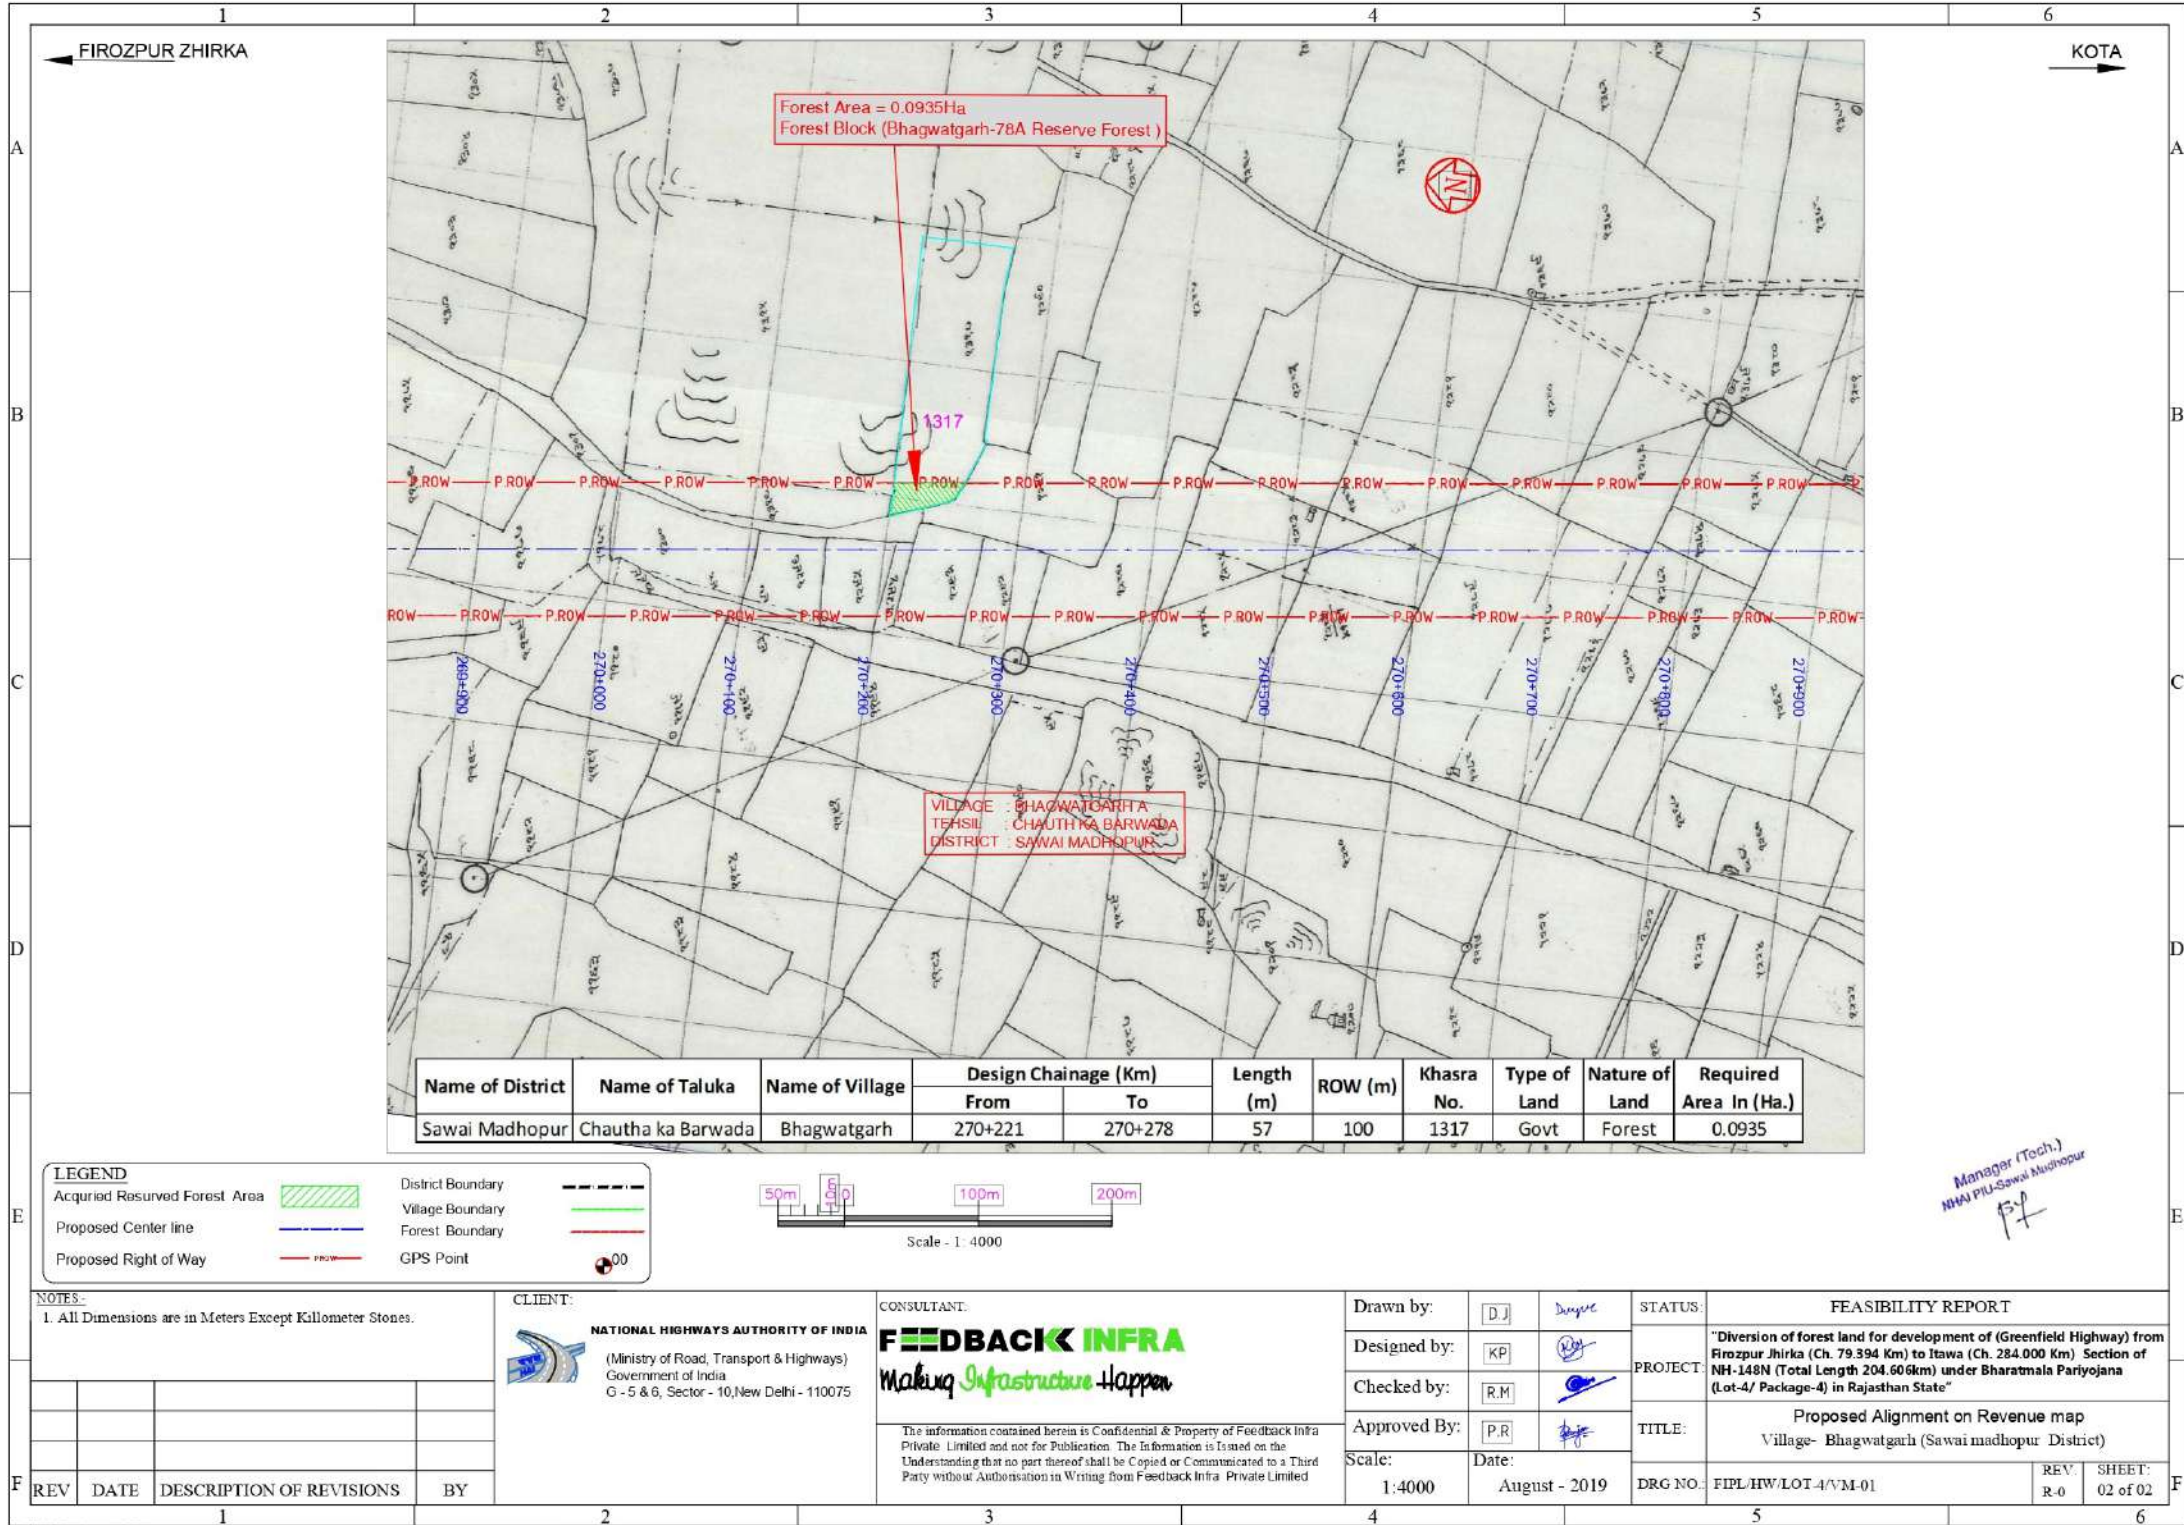

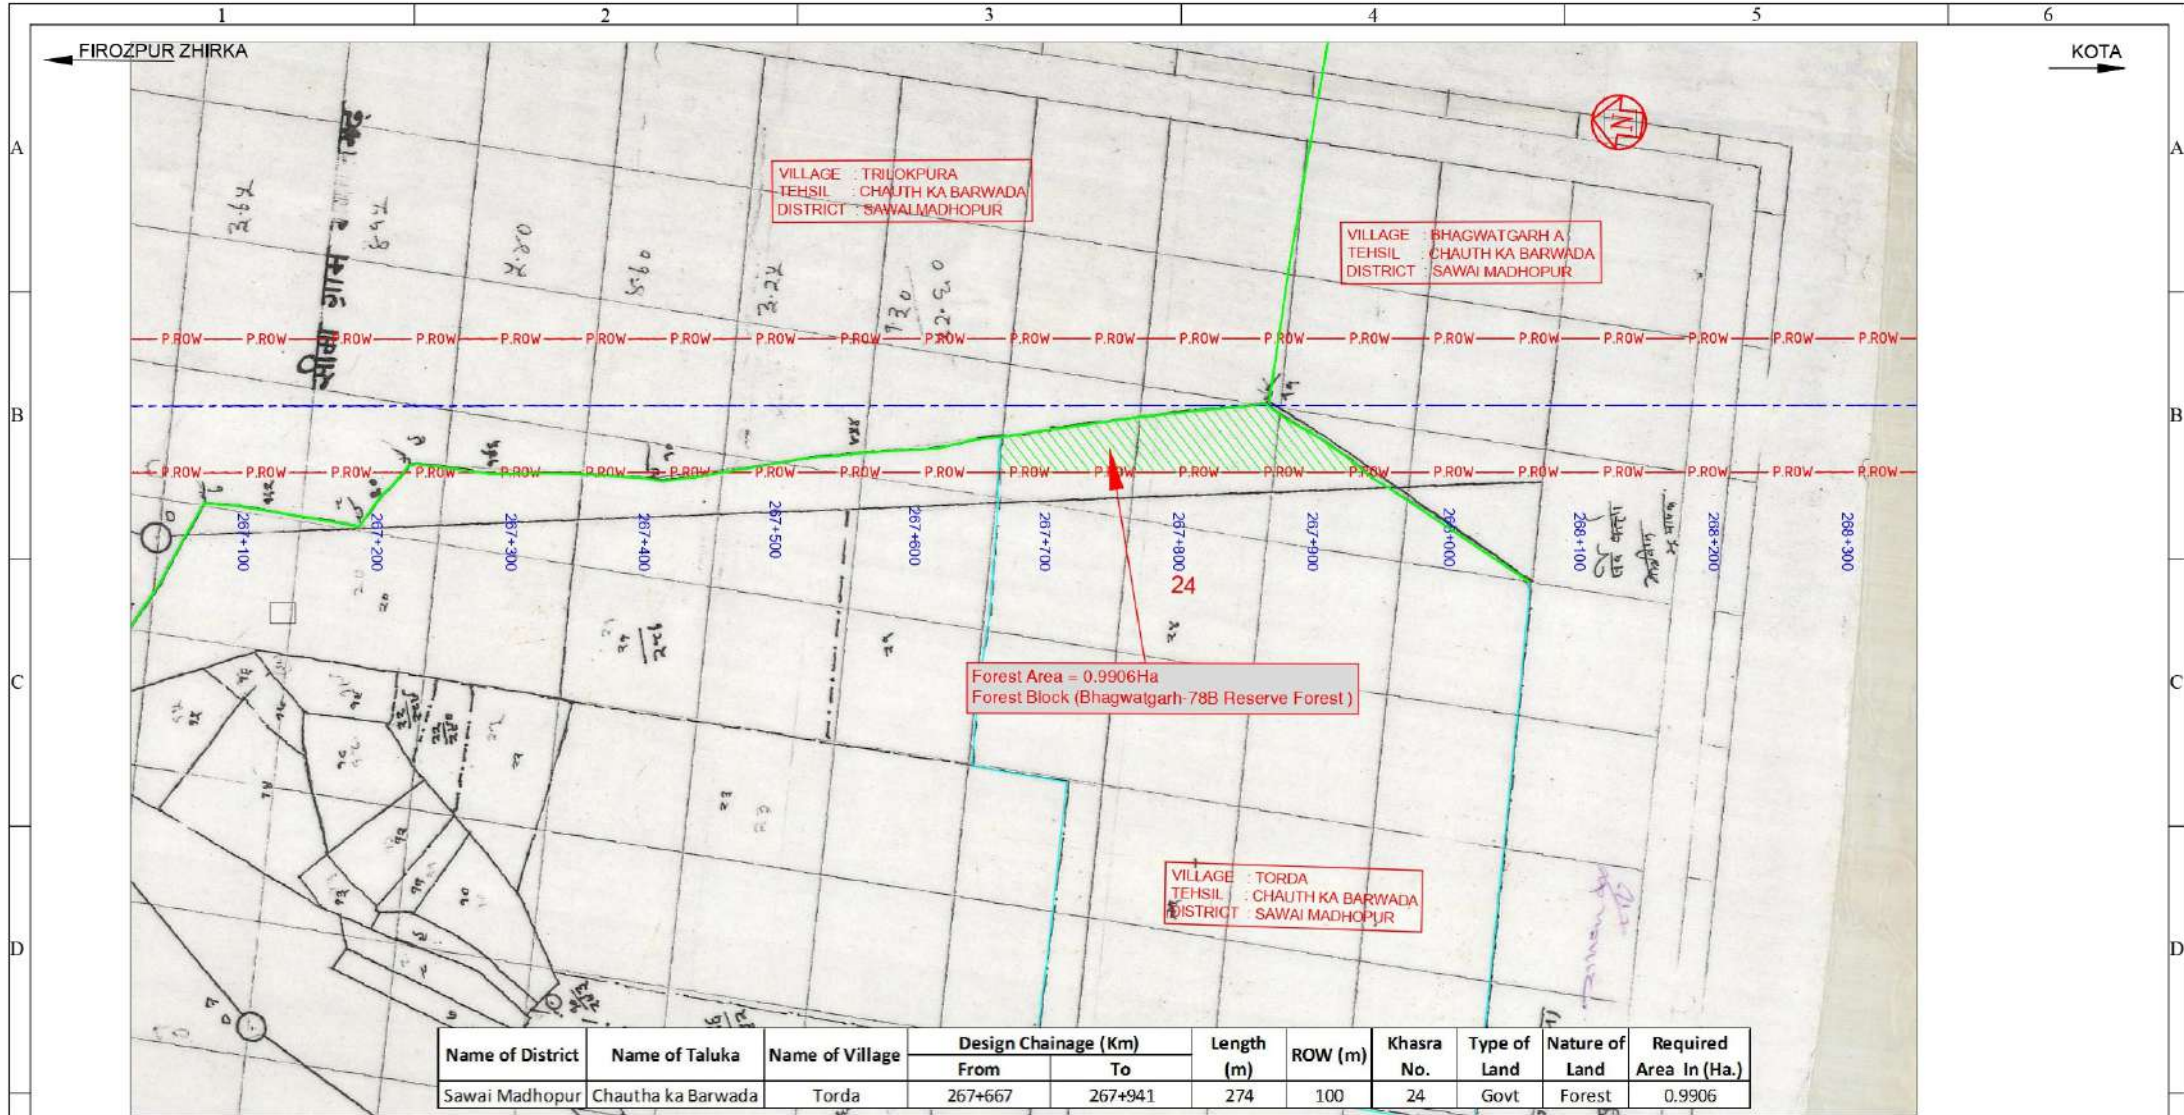

LEGEND

Acquired Reserved Forest Area		District Boundary	
Proposed Center line		Village Boundary	
Proposed Right of Way		Forest Boundary	
		GPS Point	

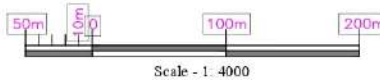

NOTES:

- All Dimensions are in Meters Except Kilometer Stones.

CLIENT:

NATIONAL HIGHWAYS AUTHORITY OF INDIA
(Ministry of Road, Transport & Highways)
Government of India
G - 5 & 6, Sector - 10, New Delhi - 110075

CONSULTANT:

FEEDBACK INFRA
Making Infrastructure Happen

The information contained herein is Confidential & Property of Feedback Infra Private Limited and not for Publication. The Information is Issued on the Understanding that no part thereof shall be Copied or Communicated to a Third Party without Authorisation in Writing from Feedback Infra Private Limited

Drawn by:

D.J. Dugre

Designed by:

K.P. Dugre

Checked by:

R.M. Dugre

Approved By:

P.R. Dugre

Scale:

1:4000

Date:

August - 2019

STATUS:

FEASIBILITY REPORT

PROJECT:

"Diversion of forest land for development of (Greenfield Highway) from Firozpur Jhirka (Ch. 79.394 Km) to Itawa (Ch. 284.000 Km) Section of NH-148N (Total Length 204.606km) under Bharatmala Pariyojana (Lot-4/ Package-4) in Rajasthan State"

TITLE:

Proposed Alignment on Revenue map
Village- Torda (Sawai madhopur District)

DRG NO:

FIPL/HW/LOT-4/M-01


REV:

R-0

SHEET:

01 of 01

KOTA

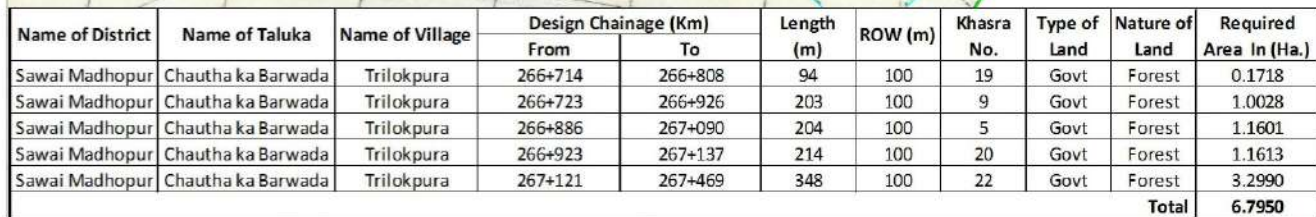

District Boundary
Village Boundary
Forest Boundary
GPS Point



Scale - 1:4000

Manager (Tech.)
NHAI PIU-Sawal Mudhopur

1. All Dimensions are in Meters Except Kilometer Stones.

NATIONAL HIGHWAYS AUTHORITY OF INDIA
(Ministry of Road, Transport & Highways)
Government of India
G - 5 & 6, Sector - 10, New Delhi - 110075

FEEDBACK INFRA
Making Infrastructure Happen

The information contained herein is Confidential & Property of Feedback Infra Private Limited and not for Publication. The Information is Issued on the Understanding that no part thereof shall be Copied or Communicated to a Third Party without Authorisation in Writing from Feedback Infra Private Limited

STATUS:

FEASIBILITY REPORT

1

1	2	
---	---	---	---	---	---	---	---	---	----	----	-----



TITLE:	Proposed Alignment on Revenue map Village- Trilokpura (Sawai madhopur District)
--------	--

Date:

Date: _____

[illegible]

REV.

SHEET:

REV	DATE	DESCRIPTION OF REVISIONS	BY
-----	------	--------------------------	----

2

7/08/2019 - 12:40pm

29/08/2019 - 12:40pm
PATH: \\gur-gajitsing\Delhi Vadodara\01_CAD\Highways\Drawings\Enviornment & Forest\DGPS Map\Village Khasra\Bhagwatgarh RF R02\Trilokpura Village map.dwg