


38

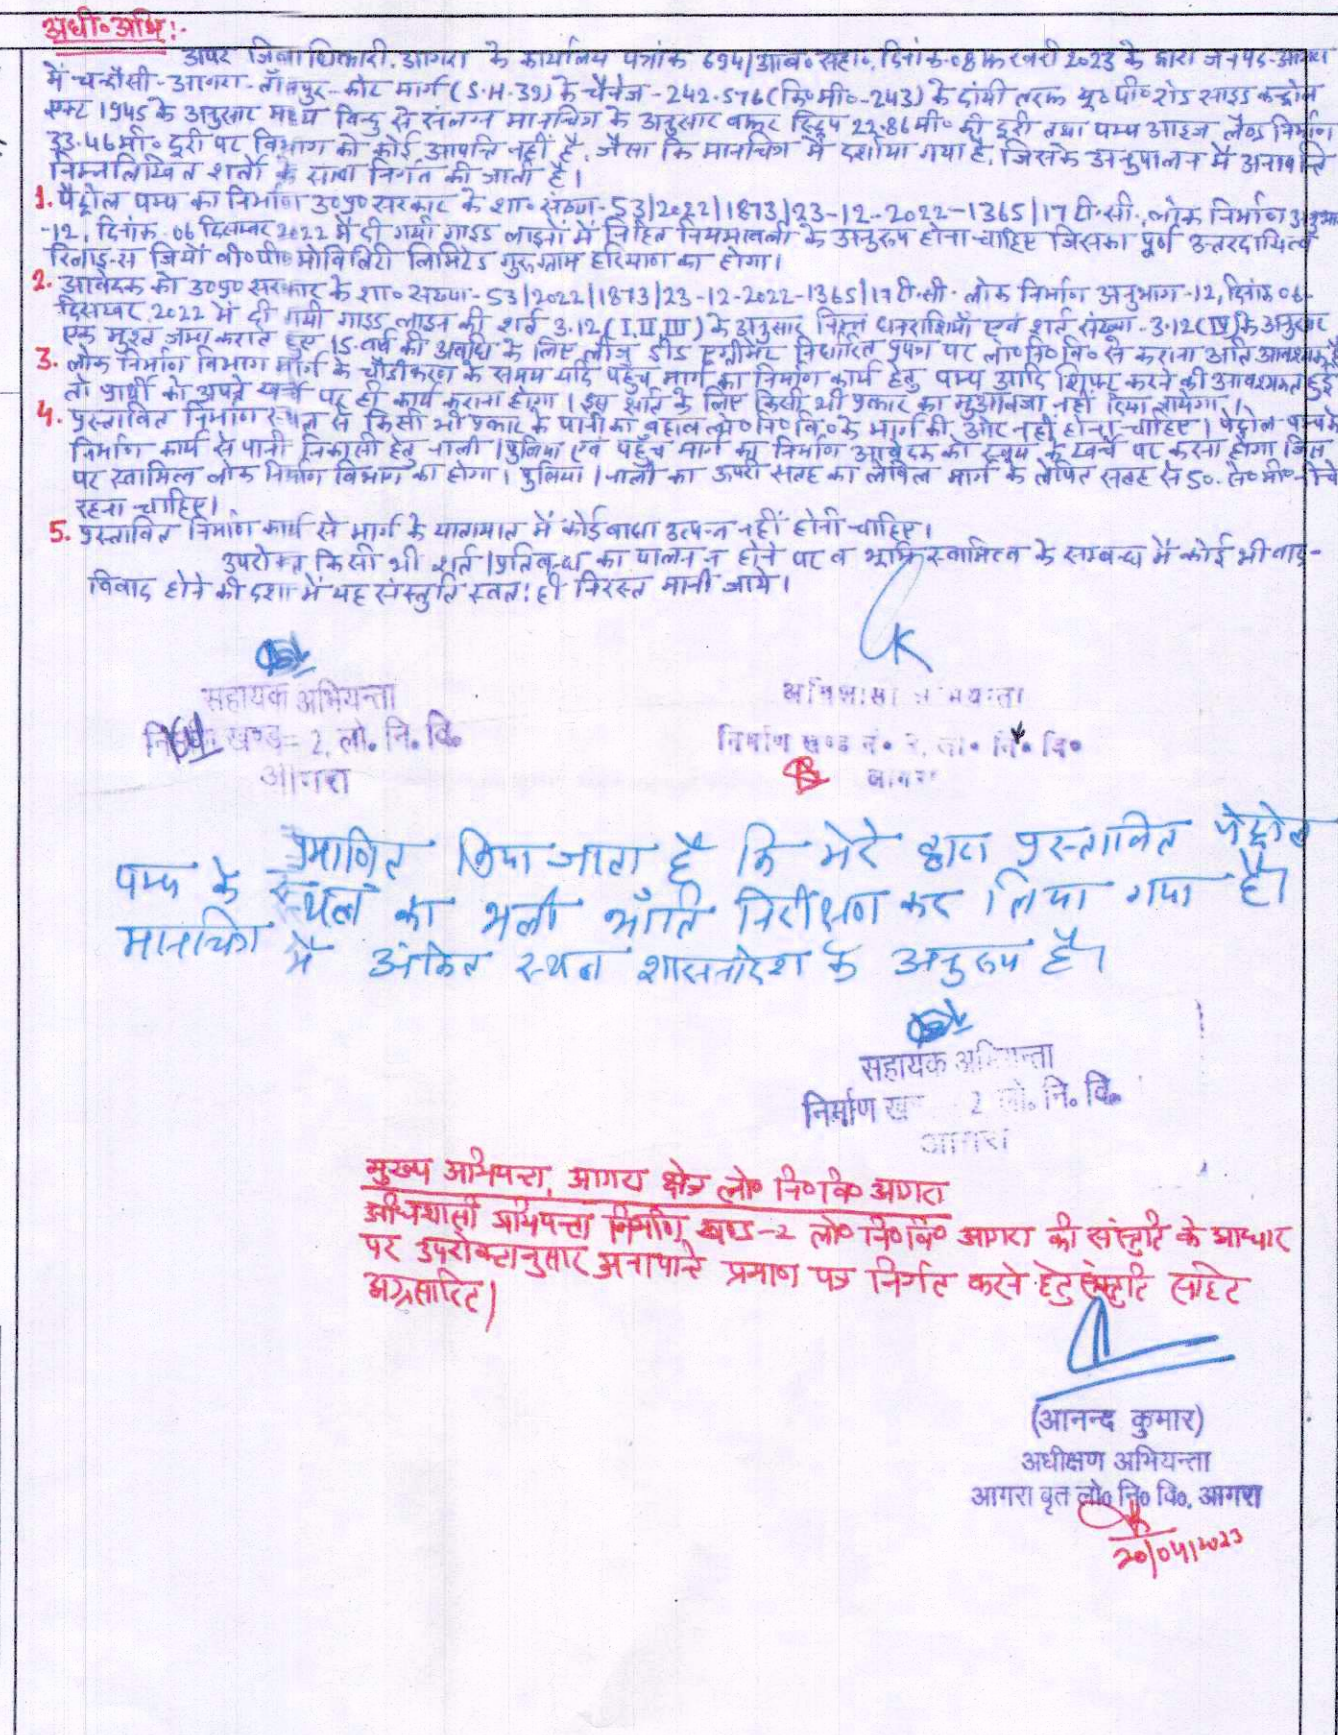

		Reliance BP Mobility Limited
RETAIL OUTLET : UWF 164 (JAGNER)		
AT KHASRA NO : 316	ON : SH-39	NEAR MILE /KM STONE : 243 (CHAINAGE 242.576, R.H.S)
VILLAGE : NAGLA DULHE KHAN	TALUKA /TEHSIL: KHERAGARH	
DISTRICT : AGRA	STATE : UTTAR PRADESH	
DRAWING TITLE :		
LAYOUT PLAN OF RETAIL OUTLET		
JOB No.	DRAWING NUMBER	REV.
82111	UWF164-D7-F00-P3-04-02	00
SUB JOB No.		
MOOD2		
SCALE :- 1:250	FILE No :- UWF164-D7-F00-P3-04-02	CWP :-

TANUJUN L
State Business Development Manager
UPPER MERIT
P.O. Box 100, Limited