


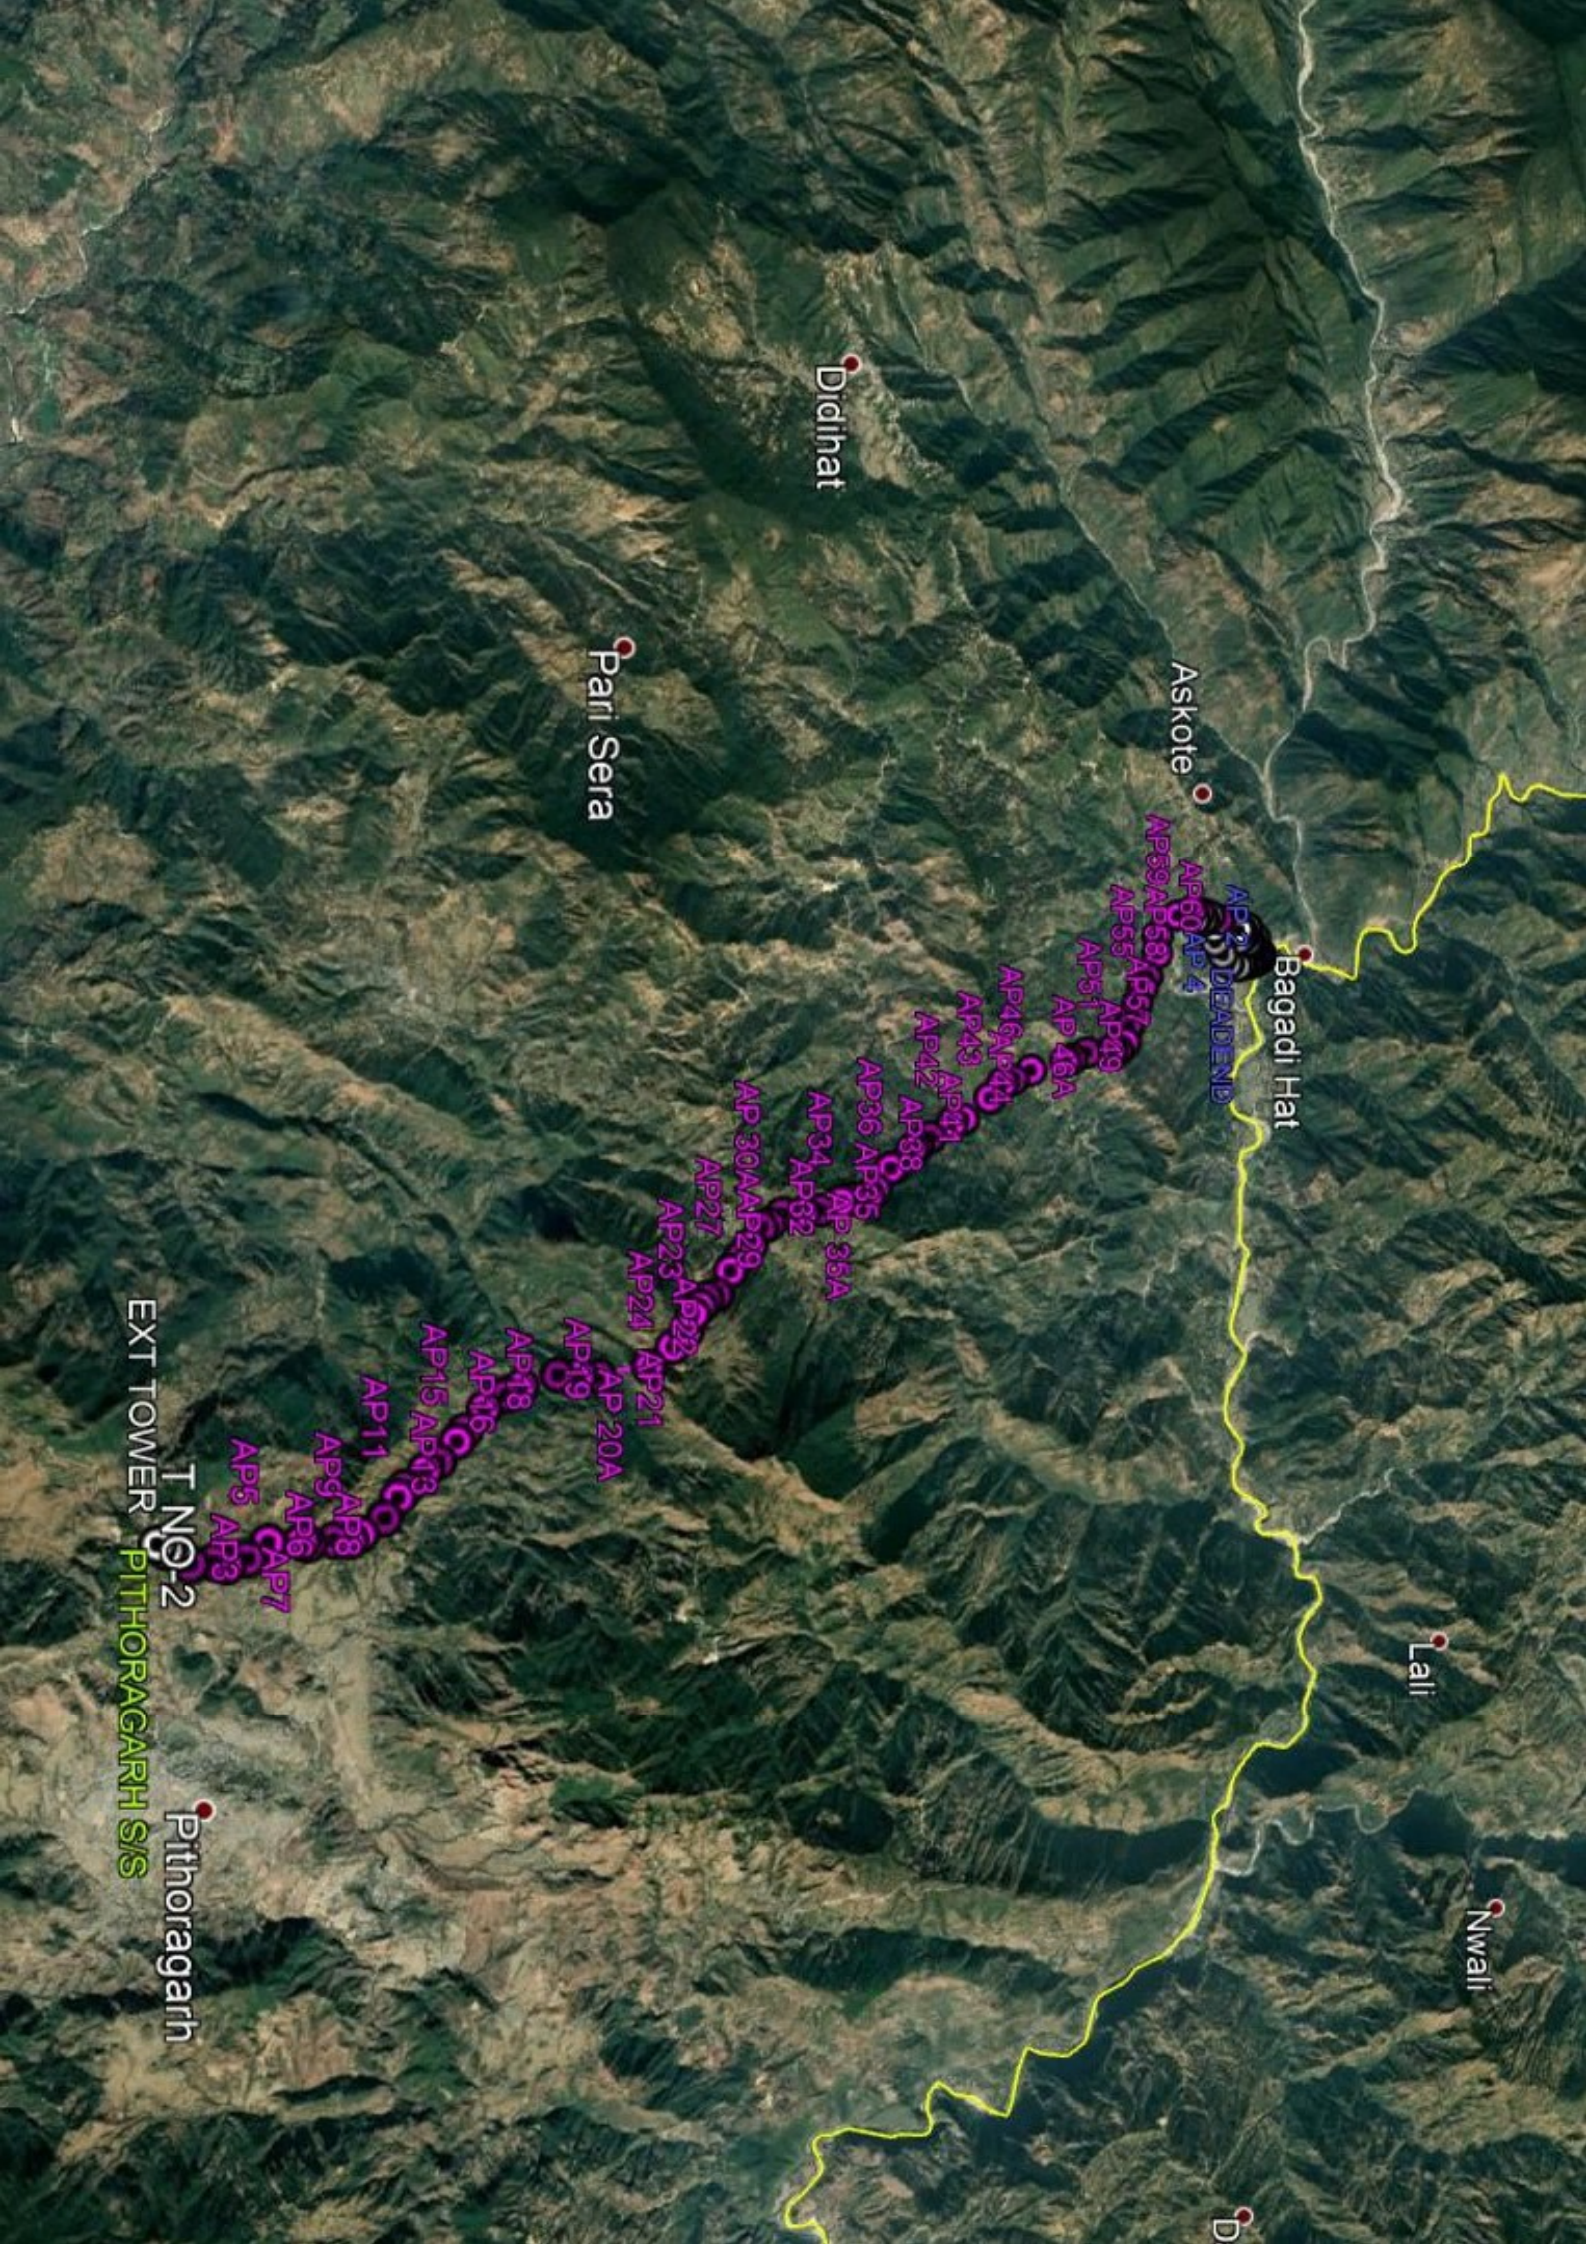

Didihat

Pari Sera

Askote

Bagadi Hat

Laili

Nwaili

Pithoragarh

T NO-2  
EXT TOWER PITHORAGARH S/S

DEAD END

AP2  
AP4  
AP58  
AP57  
AP51  
AP49  
AP46A  
AP45  
AP44  
AP43  
AP42  
AP38  
AP36  
AP35  
AP34  
AP32  
AP30A  
AP29  
AP27  
AP23  
AP22  
AP21  
AP20A  
AP19  
AP18  
AP16  
AP15  
AP13  
AP11  
AP9  
AP8  
AP6  
AP7  
AP5  
AP3