

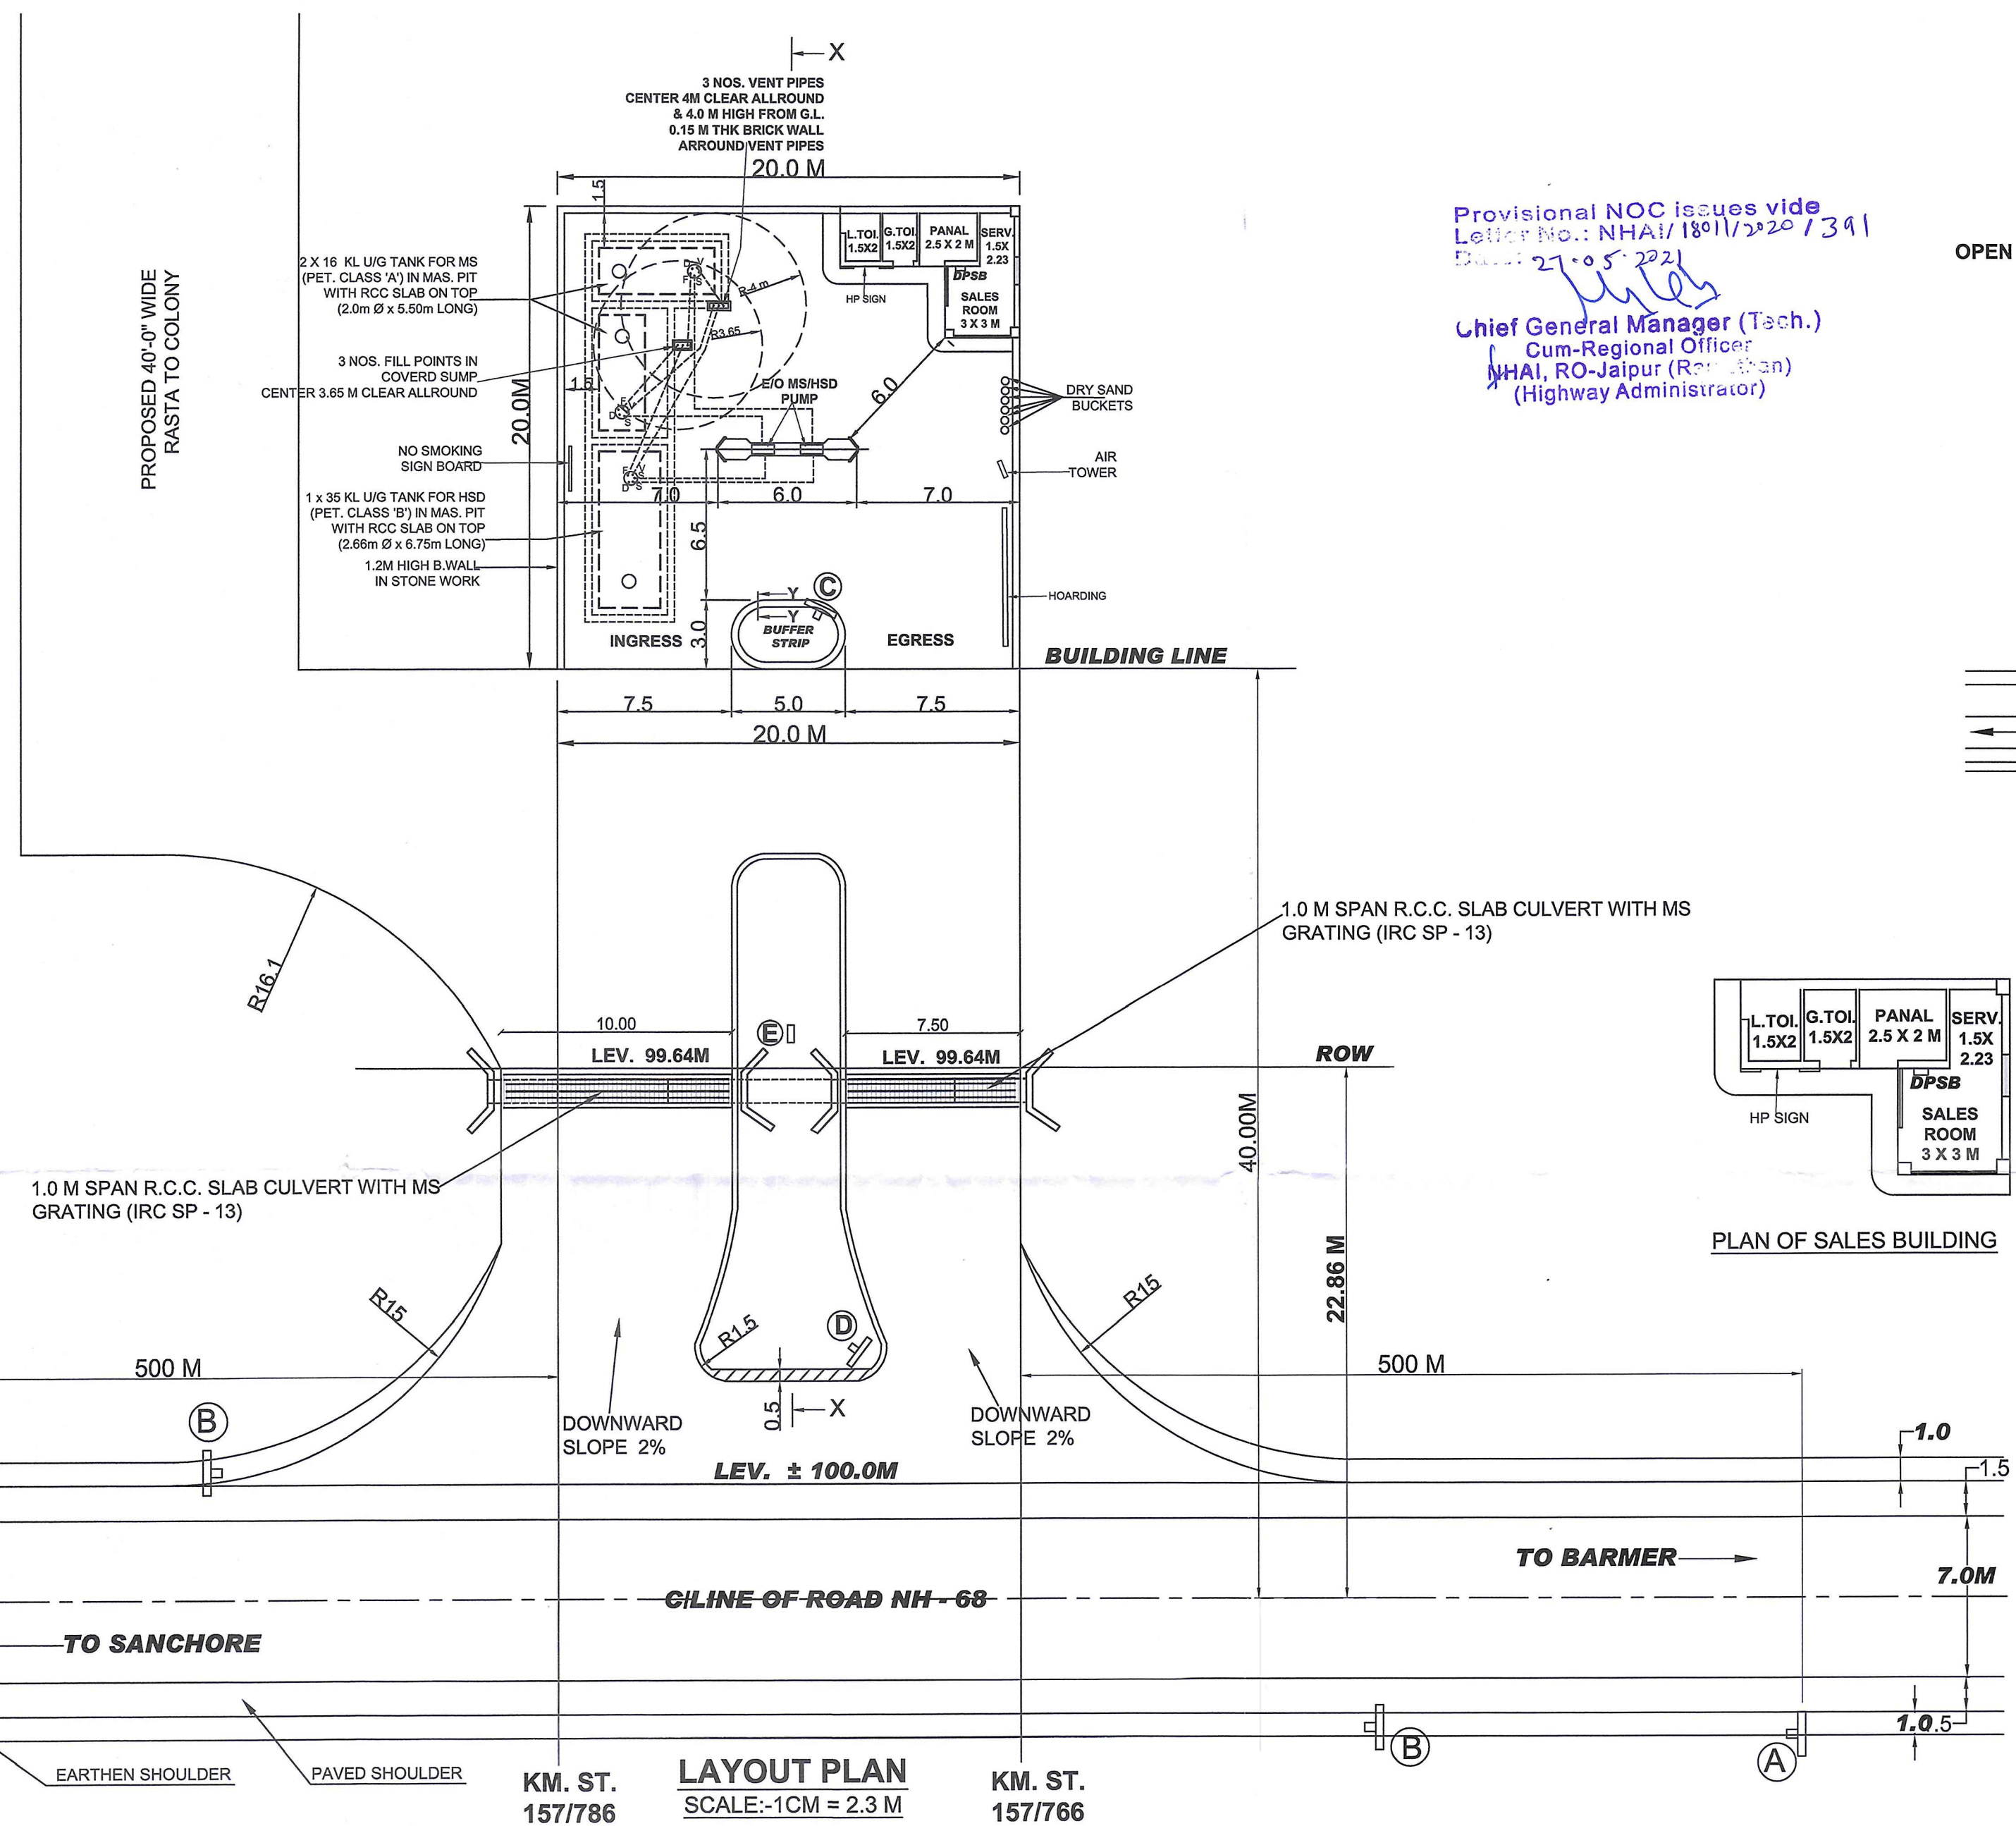
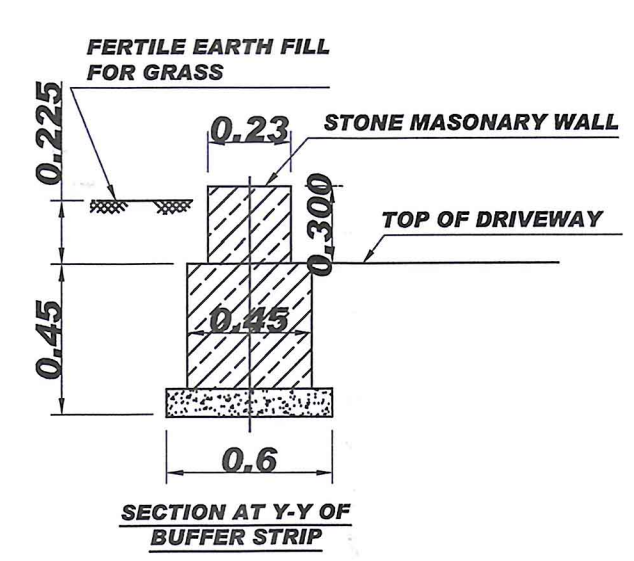
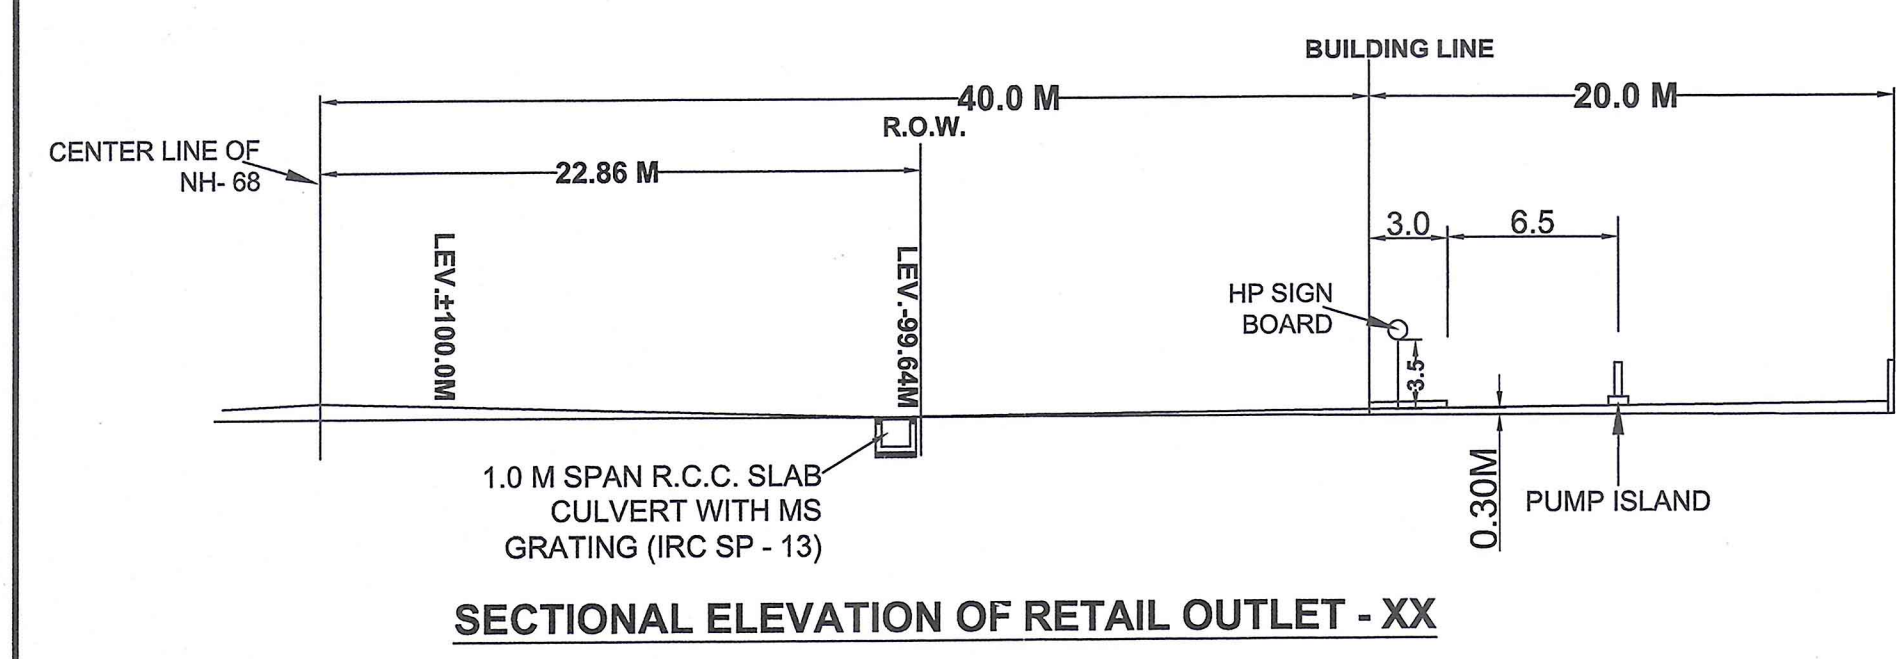
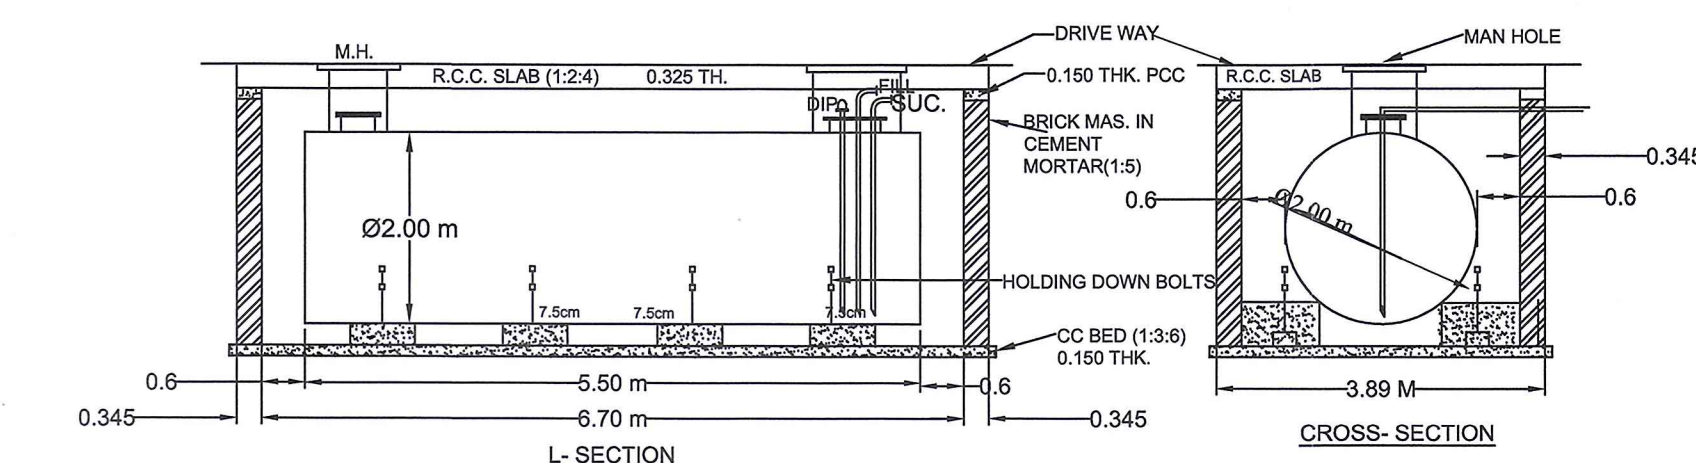
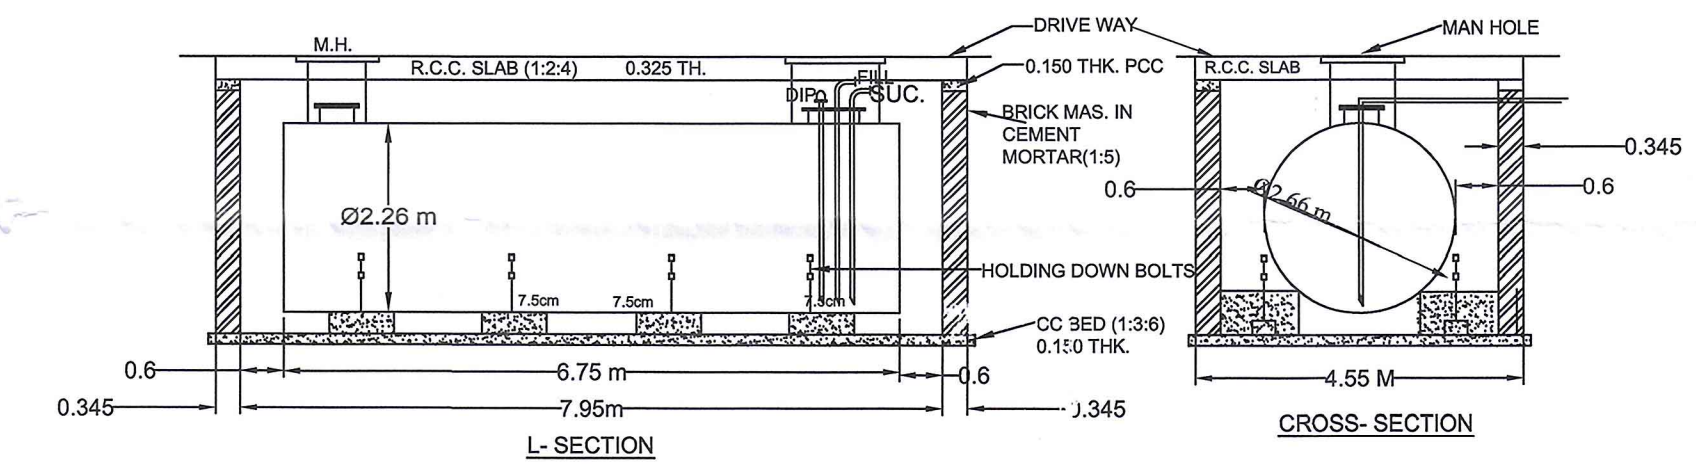
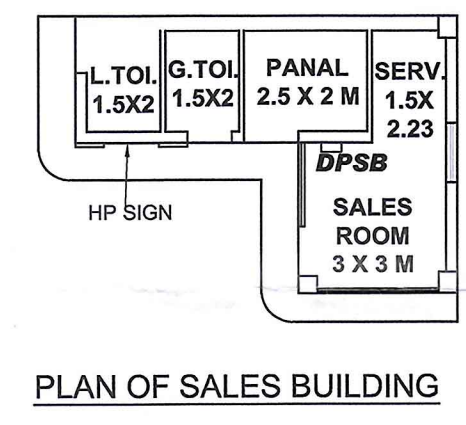
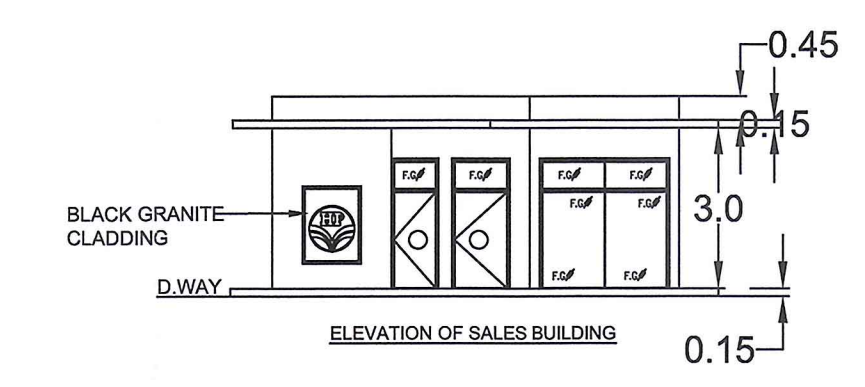


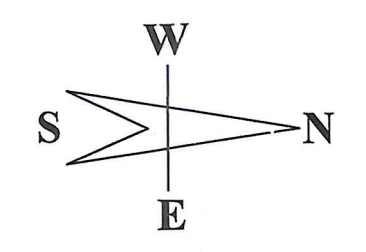

Provisional NOC issues vide
Letter No.: NHAI/18011/2020/1341
Dated 27.05.2021

Chief General Manager (Tech.)
Cum-Regional Officer
NHAI, RO-Jaipur (Regional Office)
(Highway Administrator)

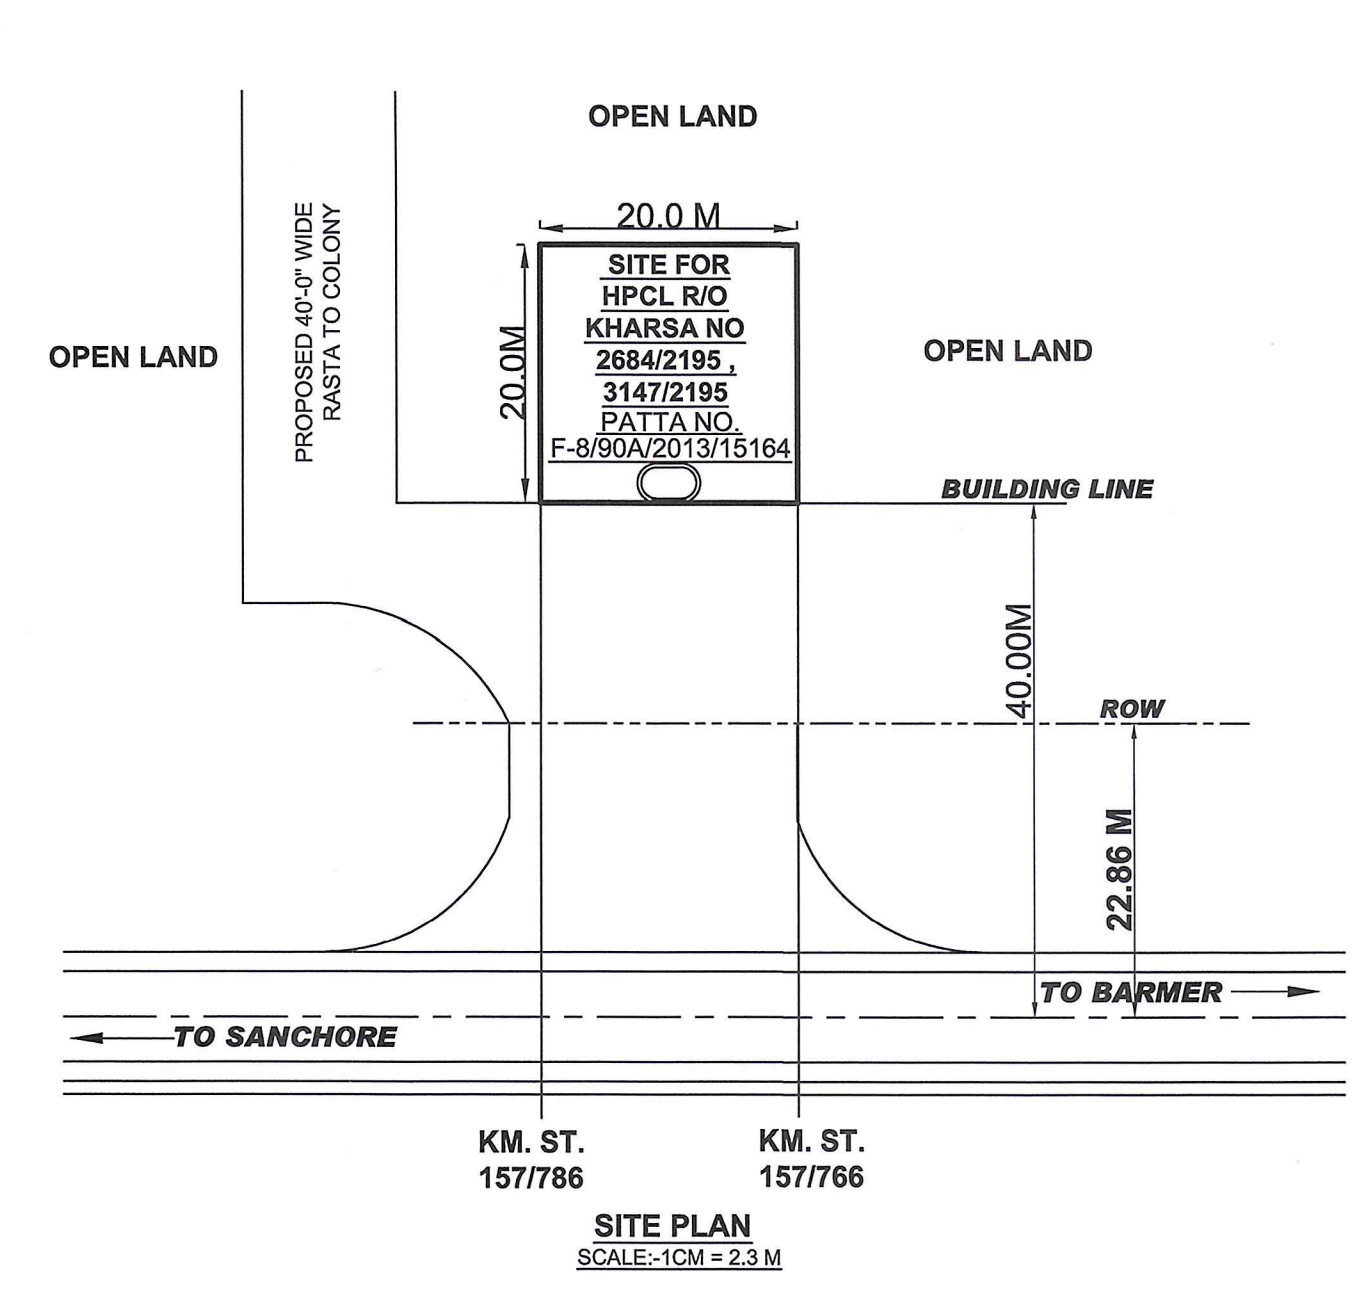

(A)	FUEL STATION AHEAD AT 1 KM & 500M	⏏
(B)	FUEL STATION	⏏
(C)	NO RIGHT TURN	⏏
(D)	NO ENTRY	⏏
(E)	HPCL SIGN BOARD	⏏

Pro tector
National Highway Authority of India
P.L.U. BARMER (Raj.)

Stamp & Sig. of
Dy. General Manager-Retail

Stamp & Sig. of
Dy. General Manager-Retail

Stamp & Sig. of
Dy. General Manager-Retail

CAP.	PRODUCT	CLASS	QTY.	SIZE	C. C. O. E. APPROVAL NO.
35 KL	HSD	(B)	1 No.	Ø 2.66M X 6.75M	HPCL - 35 KL No. P-6 (3) 60 Dt. 18-10-2010
16 KL	MS	(A)	1 No.	Ø 2.00M X 5.50M	HPCL - 16 KL No. P6 (3) 60 Dt. 6-10-2005

D. UNIT	CLASS	QTY.	PLOT SIZE	DATE	REV. NO.	BRIEF RECORD	INITIAL
MS\HSD	(ATB)	1 No.	20.0 X 20.0 M				
			LICENCE No.				
			NEAREST RAILWAY STATION:-	BARMER			

DRG NO:- JDR/BAR/BARMER GADAN/905

REVISION

NO CROSSED OUT ARE
SUPERSEDED DRAWING

HINDUSTAN PETROLEUM CORP. LTD.
REGIONAL OFFICE, JODHPUR.

SUBJECT:-
SITE & LAYOUT PLAN OF H.P.C.L.
RETAIL OUTLET ON
SANCHORE - BARMER
ROAD AT
VILLAGE :- BARMER GADAN
TEHSIL :- BARMER
DISTRICT :- BARMER