


LAY OUT PLAN FOR LAYING OF SEWER LINE (SWP PIPE) ALONG WITH SIWANI BRANCH CANAL FROM RAILWAY COLONY ROAD TO BHIWANI ROAD,

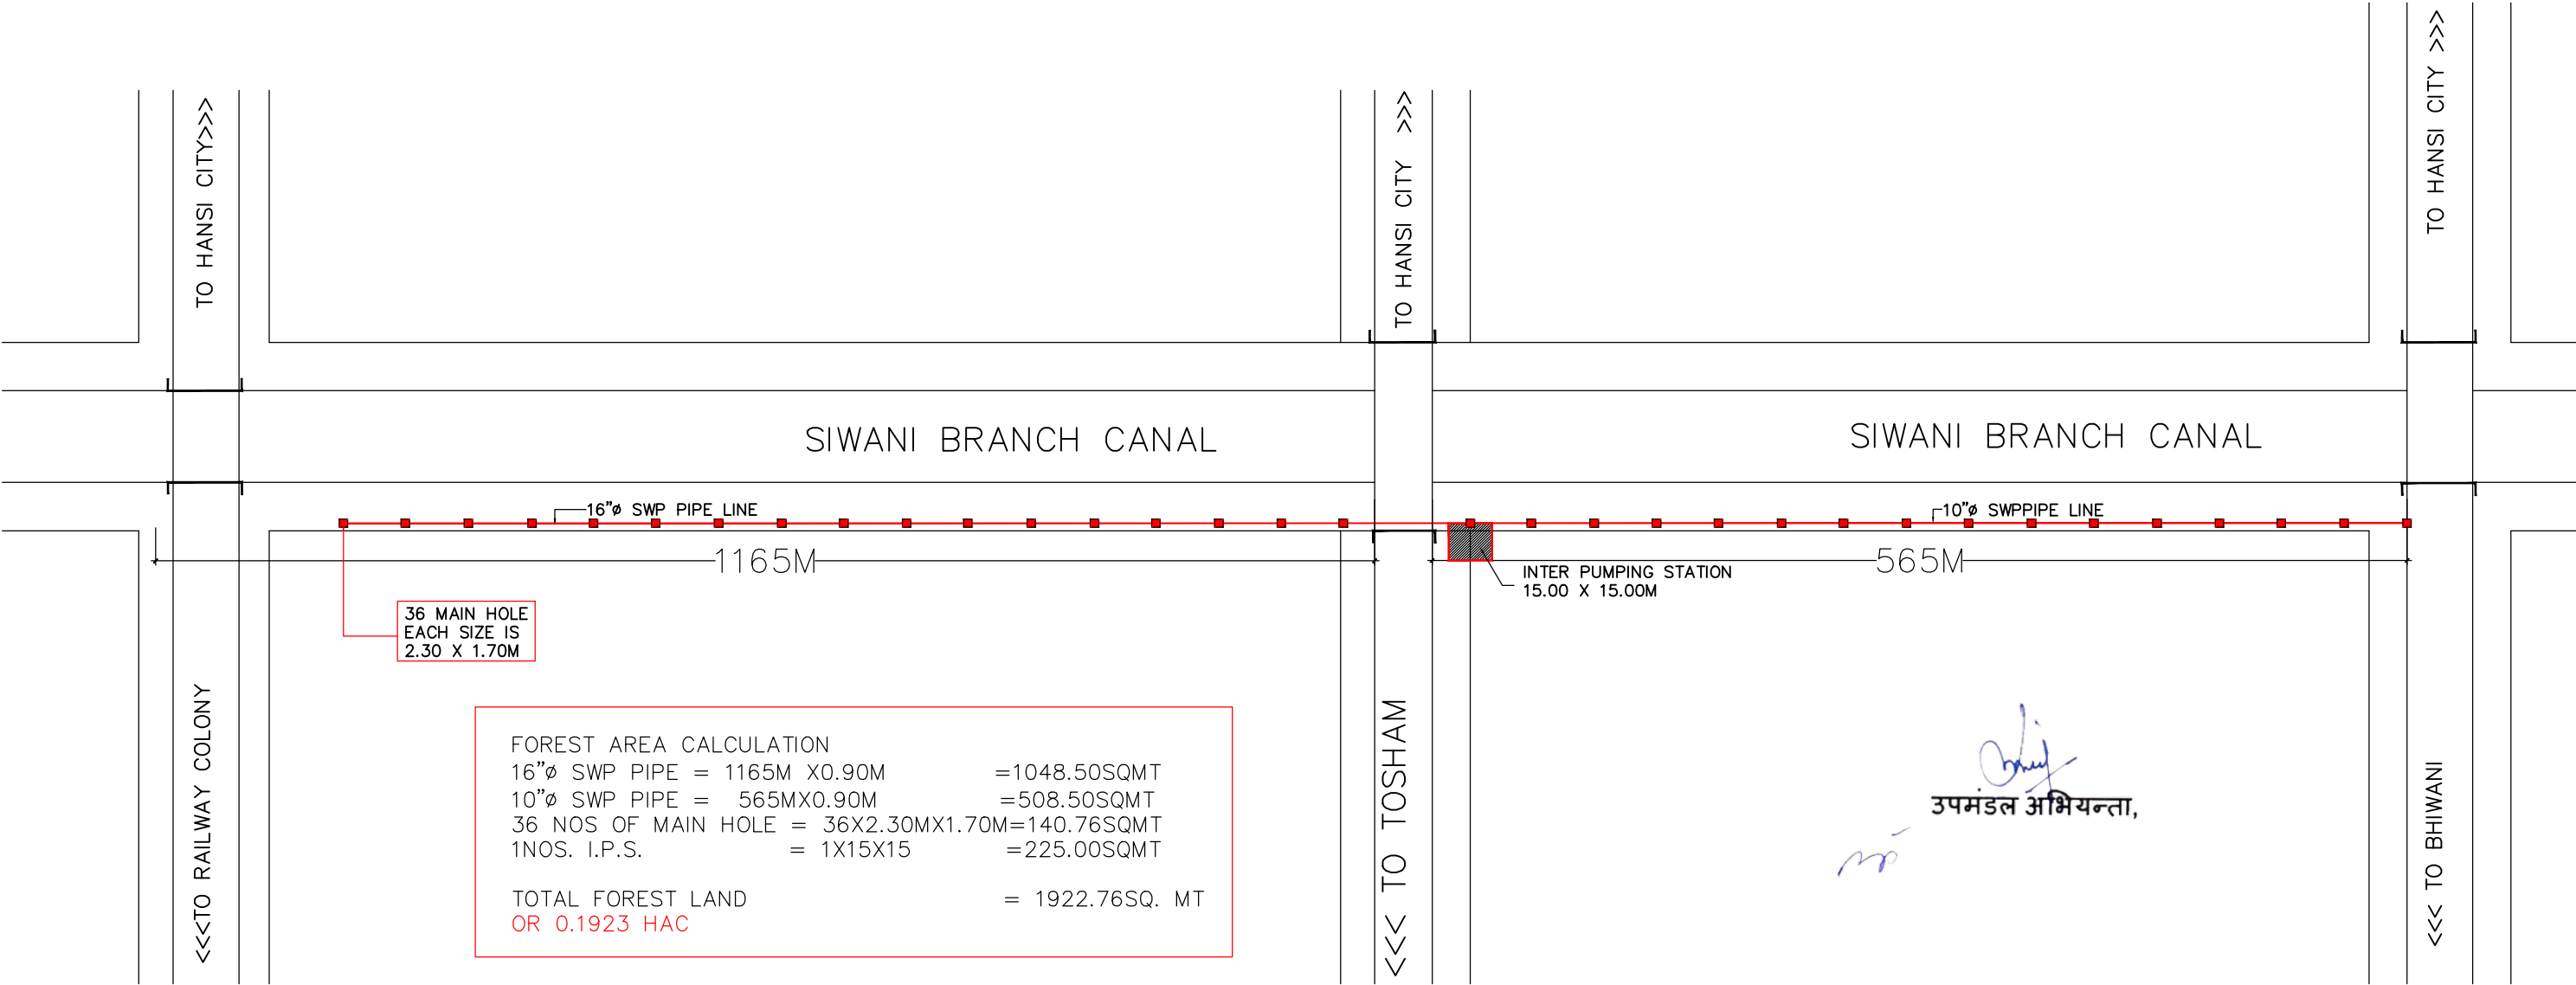

SITE PLAN