


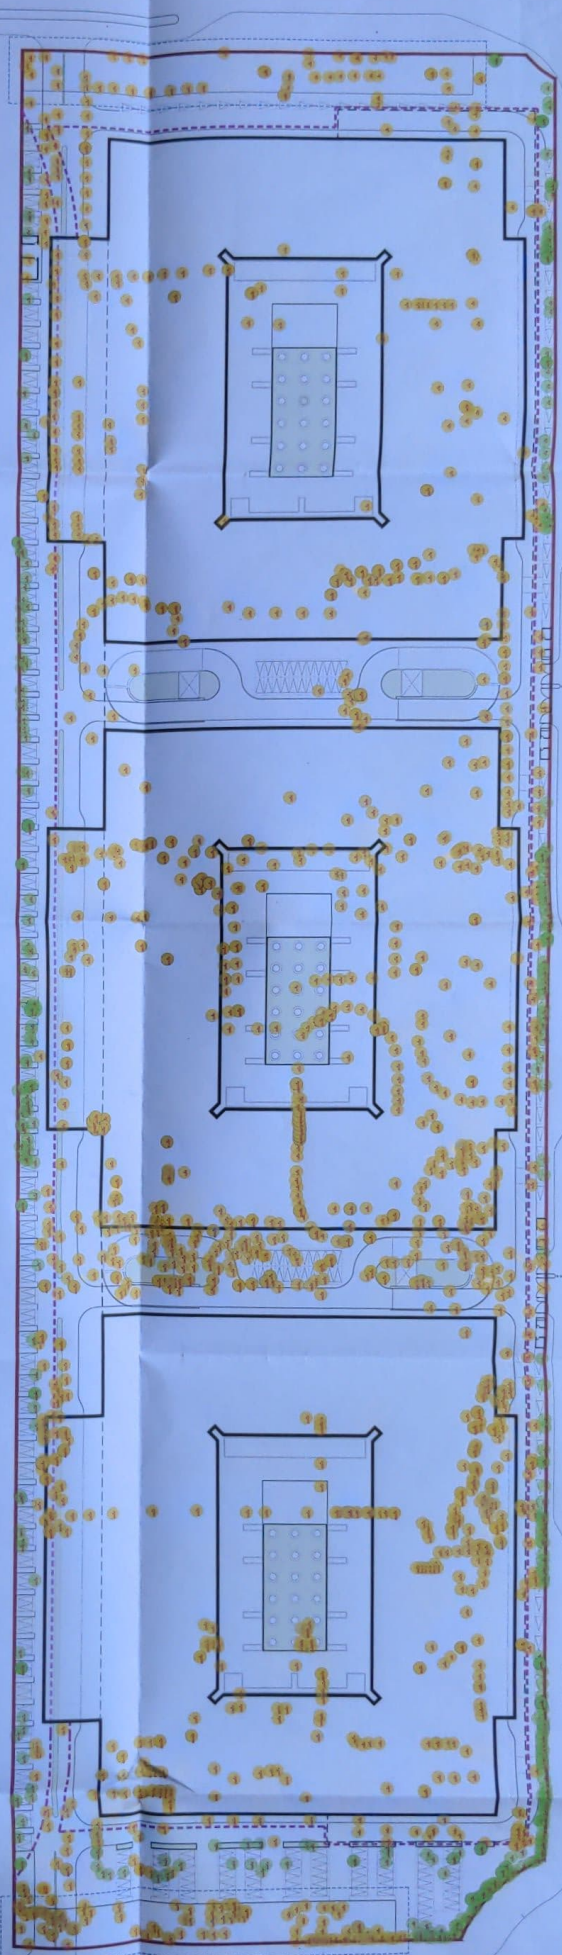

Legends -

Proposed Plot Boundary

Excavation line

Diaphragm wall

Basement line

Total plants: 2219	
Total plants to be transplanted	1734
Total plants to be retained	485