
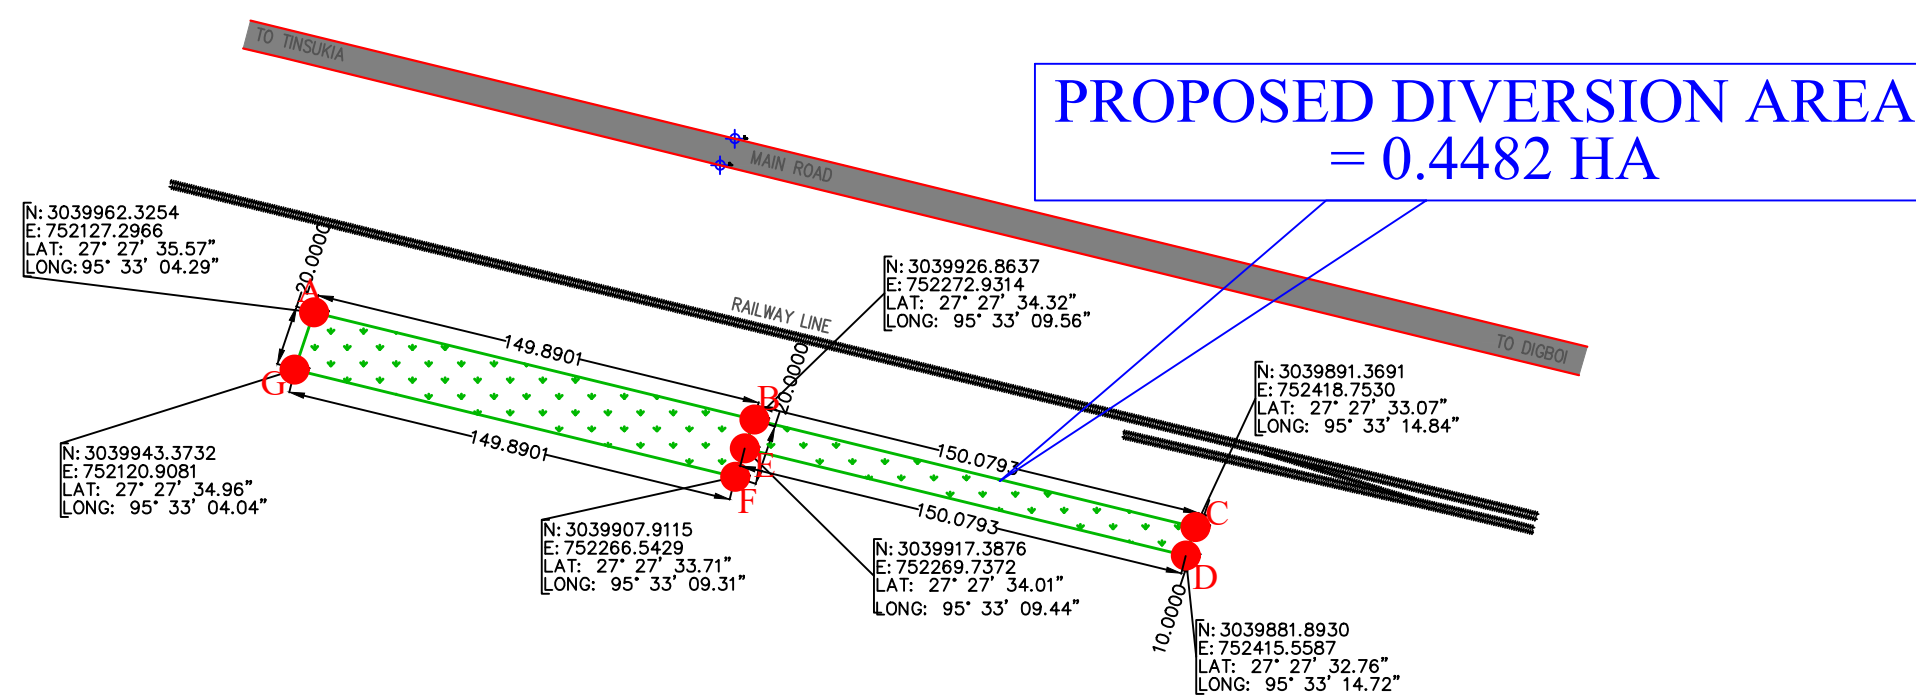


Layout Plan Drawing for Construction of Traction Sub–Station & approach road in Tingrai Railway Station in connection with Railway Electrification work under NFR/Construction Project in Upper Dihing Reserve Forest,West Block under Digboi Forest Division.,Tinsukia District,Assam.

Proposed Diversion Area : 0.4482 Hectare

Scale: 1:2,500

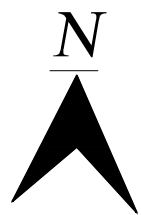

DGPS-TS SURVEY COORDINATES					
SL_NO.	NORTHING	EASTING	LATITUDE	LONGITUDE	ID MARK
1	3039962.325	752127.297	27° 27' 35.57"	95° 33' 04.29"	A
2	3039926.864	752272.931	27° 27' 34.32"	95° 33' 09.56"	B
3	3039891.369	752418.753	27° 27' 33.07"	95° 33' 14.84"	C
4	3039881.893	264534.116	27° 27' 32.76"	95° 33' 14.72"	D
5	3039917.388	752269.737	27° 27' 34.01"	95° 33' 09.44"	E
6	3039907.912	752266.543	27° 27' 33.71"	95° 33' 09.31"	F
7	3039943.373	752120.908	27° 27' 34.96"	95° 33' 04.04"	G

- LEGEND
- 1. FOREST DIVERSION AREA
 - 2. MATTLED ROAD
 - 3. RAILWAY TRACK
 - 5. DGPS & ETS POINTS

NAME OF WORK

Construction of Traction Sub–Station & approach road in Tingrai Railway Station in connection with Railway Electrification work under NFR/Construction Project in Upper Dihing Reserve Forest,West Block under Digboi Forest Division.,Tinsukia District,Assam.

TOTAL FOREST DIVERSION AREA

0.4482 HA

SCALE: – 1: 2,500

INDEX PLAN

TOPOGRAPHICAL SURVEY PLAN OF TINGRAI RAILWAY STATION PROPOSED FOREST DIVERSION LAND

DRAWING NO

Dy.EE/CON/RE/ FC / 001

Dy. Chief Electrical Engineer/CON/RE N.F. Railway, Maligaon

For on Behalf of President of India