


**LAYOUT PLAN FOR CONSTRUCTION OF ROAD FROM BANI TO BILLAWAR VIA DHAGGAR, DHAMAN & DERI GALLA  
UNDER 'C.R.F' SCHEME, PWD(R&B) DIVISION BASOHLI, DISTRICT KATHUA.**

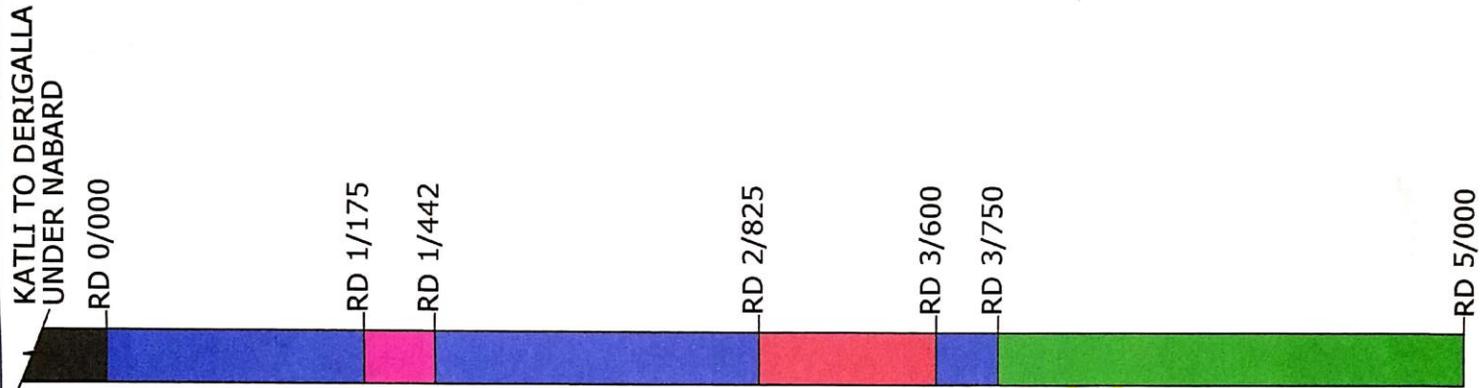

MANJANU

ASST. Executive Engineer  
PWD (R&B) Sub Division  
Billawar

Executive Engineer  
PWD (R&B) Division  
Basohli

**FOREST AREA DETAILS**

AREA DETAIL OF ROAD	LENGTH X WIDTH	AREA
RD 1/175 TO 1/442	267M X 9M	2403 M <sup>2</sup>
RD 3/750 TO 5/000	1250M X 9M	11250 M <sup>2</sup>
	TOTAL AREA-A	13653 M <sup>2</sup>

**DUMPING AREA DETAILS**

RD 4/225 TO 4/295	70M X 20M	1400 M <sup>2</sup>
	TOTAL AREA-B	1400 M <sup>2</sup>

TOTAL AREA = A+B= 13653+1400      15053 M<sup>2</sup> OR 1.505 HECTARES

**LEGEND:-**

1. FOREST LAND (9 M WIDE)	
2. PRIVATE LAND	
3. STATE LAND	
4. OTHER ROAD	
5. STATE LAND WITH FOREST / DEEMED FOREST	
6. DUMPING SITE	

*Amal*