


Typical plan showing the existing and proposed road

NW:- B.T. to the Road from Chintamani to Piduvoor

Existing Earthen Road width 4.00m (Average)
 Proposed top width of the road
 Bottom width of proposed road
 Total width of the proposed road

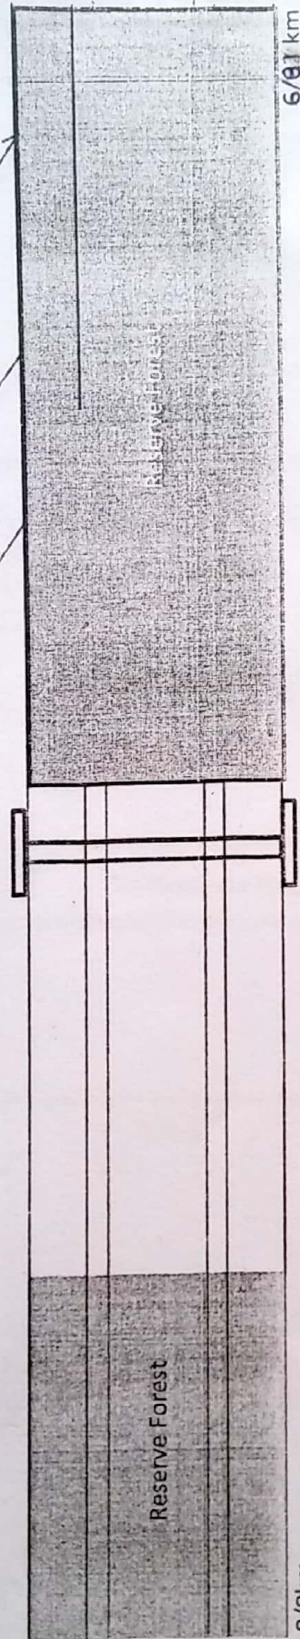

Compartment No. 1308, 1310 & 1269 (Reserve Forest) = $48.93 \times 7.50 = 366.9750$ Sqm.

3.67
= 1.46 Ha.

Total RF area

N. K. K. K.
 Asst. Exe. Engineer
 (PR&PIU) Koyyur

Executive Engineer
 PIU PR, Division, Visakhapatnam

M. L. L.
 Dy. Executive Engineer
 PR&PIU, Koyyur