


CROSS SECTION OF THE PROPOSED ROAD

N.W :- B.T. to the Road from Chintamani to Pidugurri

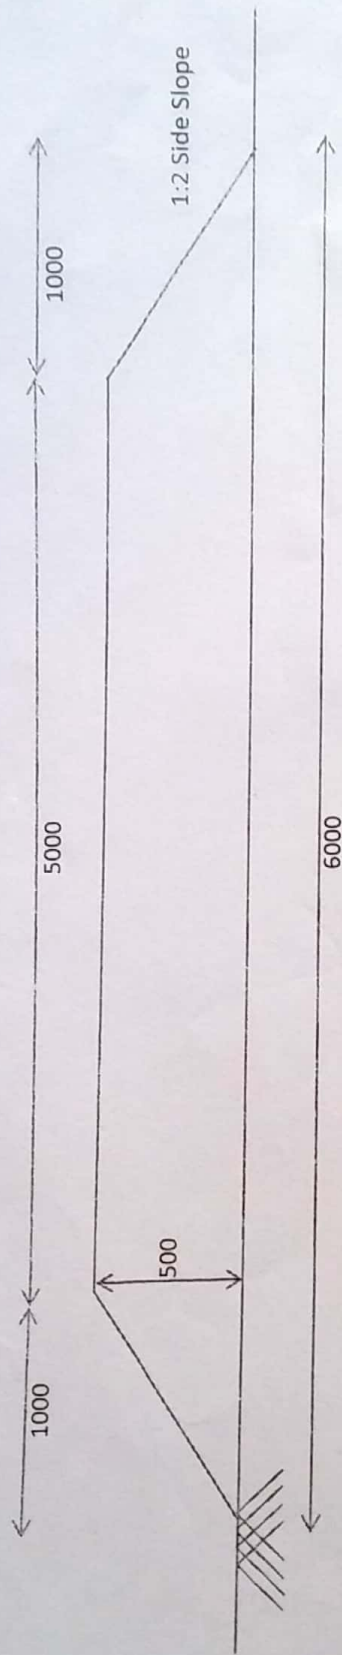

(NOT TO SCALE)
ALL MEASUREMENTS ARE IN MM

CROSECTION OF THE PROPOSED ROAD IN RF AREA

glen kateswar
11/8/2018
Asst. Exe. Engineer
PR&PIU, Koyyuru

glen
Executive Engineer
PIU PR, Division, Visakhapatnam

M. L. L.
Deputy Executive Engineer
PR&PIU, Koyyuru