


Line plan for C/o Link road from Kufar to Kanda 0/000 to 4/000

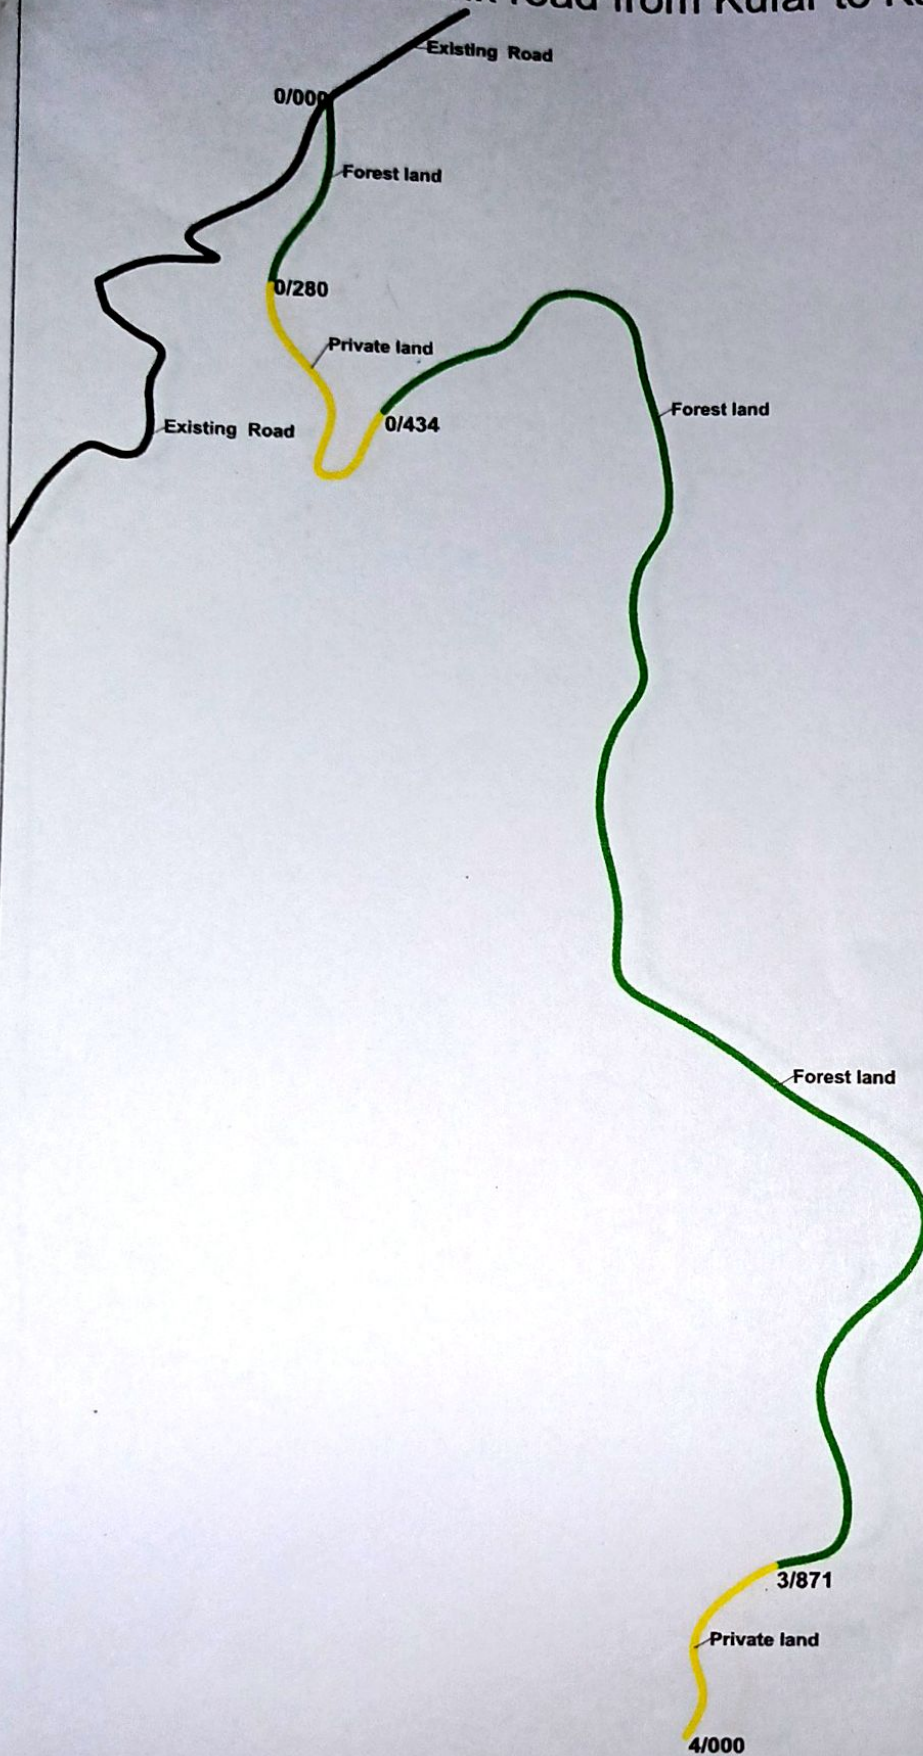


LEGEND


Forest Land



Private Land

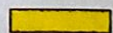

Existing Road

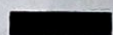

R.D.(KM)

Sr. No.	From	To	Length in Mtr.
1.	0/280	0/320	40.00
2.	0/320	0/344	24.00
3.	0/344	0/414	70.00
4.	0/414	0/434	20.00
5.	3/871	4/000	129.00
Total			283.00

Road Width in Curb 7.00 mtr.

Road Width in Straight 5.00 mtr.

Prepared by :- M/s Vastukar Associate

Deputy Conservator of Forests
Chopal Forest Division

(Er. R. D. Thakur)
Executive Engineer
B&R Division
HPPWD Chopal