


KML / GPS MAP FOR CONSTRUCTION OF ROAD FROM LALI DABBAR VIA SAIRGALI, PUNI, SARI BASPAT GALI TO TOTE PHASE-3rd
(UNDER NABARD) LENGTH = 2.0 KM, UNDER PWD(R&B) DIVISION UDHAMPUR, DISTRICT UDHAMPUR.

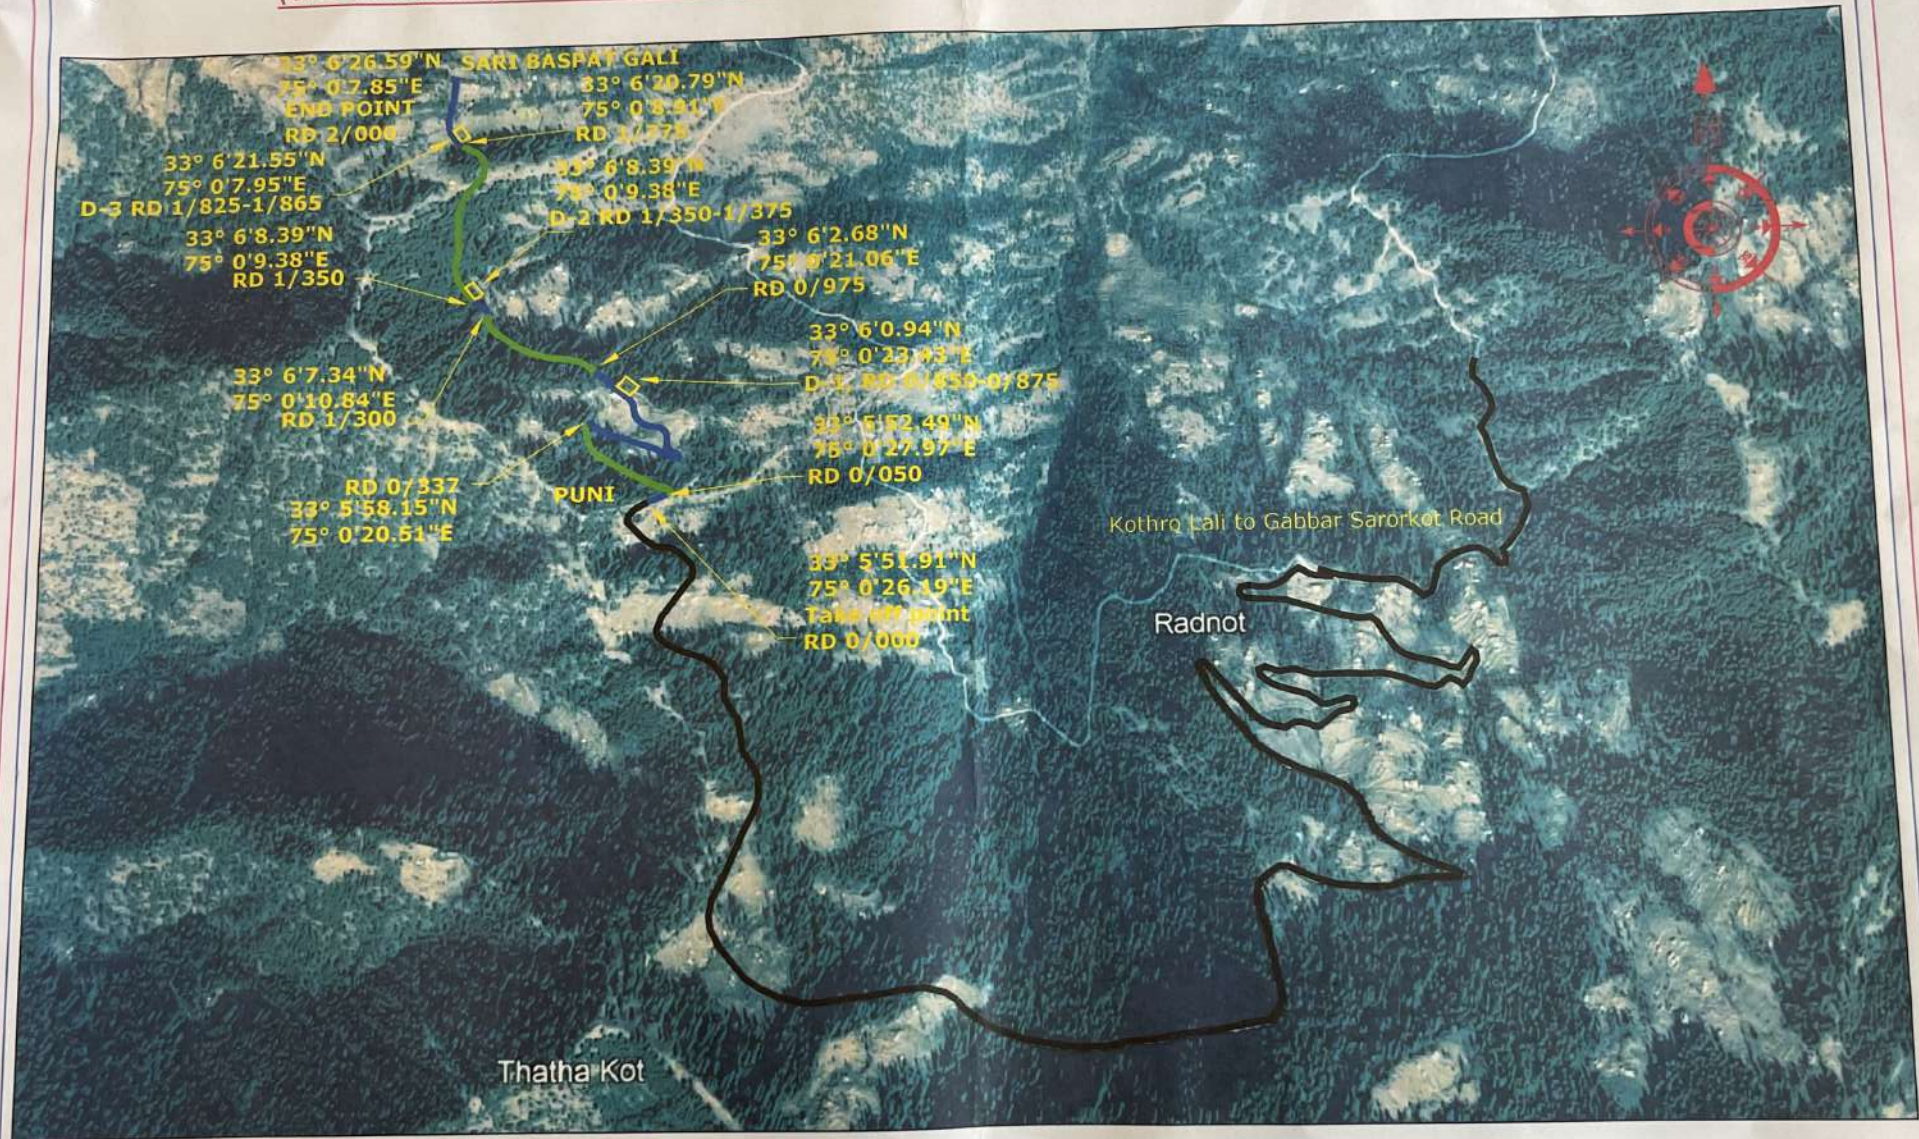

AVP/30

[Signature]
 Asstt. Ex. Engineer
 PWD (R&B) Sub-Division
 Udhampur

[Signature]
 Executive Engineer
 PWD (R&B) Division
 Udhampur

LEGEND:-

1.	FOREST LAND	Green line
2.	PRIVATE LAND	Blue line
3.	DUMPING SITE	Yellow line
4.	EXISTING APPROACH ROAD	Black line