


LAYOUT PLAN FOR CONSTRUCTION OF ROAD FROM LALI DABBAR VIA SAIRGALI, PUNI, SARI BASPAT GALI TO TOTE
PHASE-3rd. (UNDER NABARD) LENGTH = 2.0 KM, UNDER PWD(R&B) DIVISION UDHAMPUR, DISTRICT UDHAMPUR.

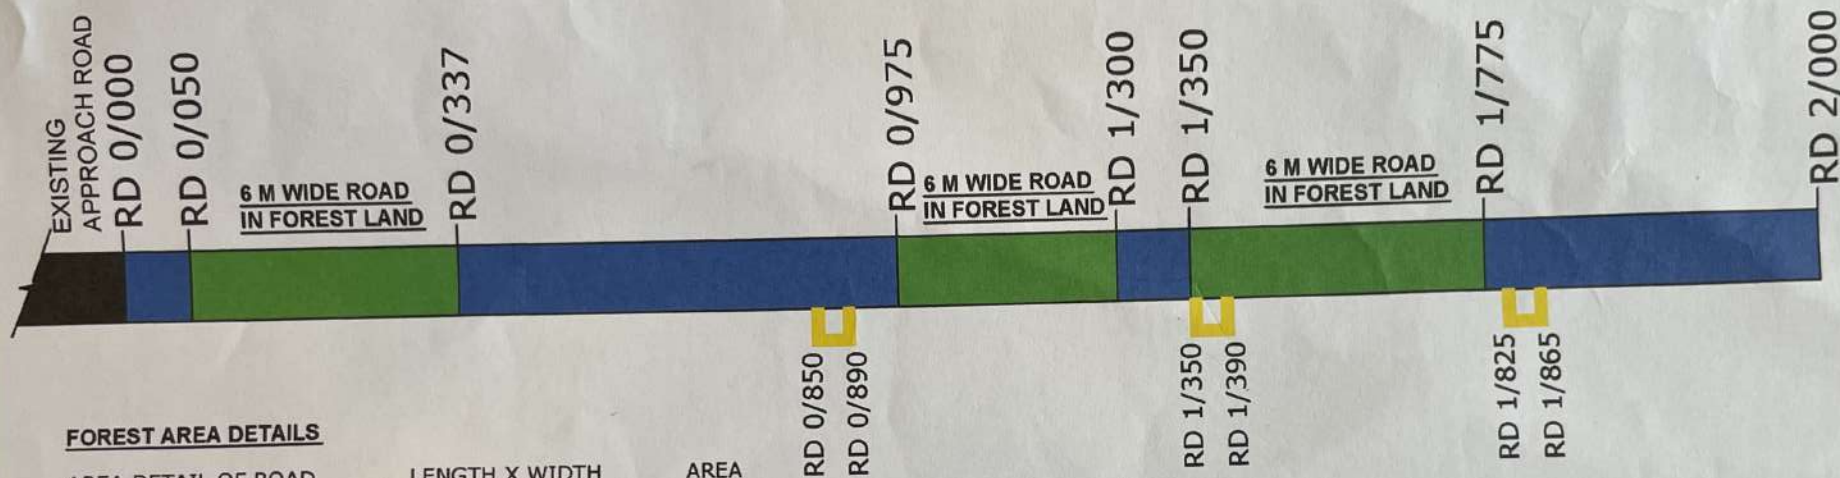

FOREST AREA DETAILS

AREA DETAIL OF ROAD	LENGTH X WIDTH	AREA
RD 0/050 TO 0/337	287M X 6M	1722 M ²
RD 0/975 TO 1/300	325M X 6M	1950 M ²
RD 1/350 TO 1/775	425M X 6M	2550 M ²
TOTAL AREA- A		6222 M²

DUMPING AREA DETAILS

RD 1/350 TO 1/390	40M X 20M	800 M ²
TOTAL AREA- B		800 M²

TOTAL AREA = A+B = 6222 M² + 800 M² = 7022 M² OR 0.7022 HECTARES

PRIVATE AREA DETAILS

AREA DETAIL OF ROAD	LENGTH X WIDTH	AREA
RD 0/000 TO 0/050	50M X 6M	300 M ²
RD 0/337 TO 0/975	638M X 6M	3828 M ²
RD 1/300 TO 1/350	50M X 6M	300 M ²
RD 1/775 TO 2/000	225M X 6M	1350 M ²
TOTAL AREA- C		5778 M²

PRIVATE DUMPING AREA DETAILS

RD 0/850 TO 0/890	40M X 25M	1000 M ²
RD 1/825 TO 1/865	40M X 20M	800 M ²
TOTAL AREA- D		1800 M²

TOTAL AREA = C+D = 5778 M² + 1800 M² = 7578 M² OR 0.7578 HECTARES

TOTAL AREA FOREST = 7022 M²
TOTAL AREA PRIVATE = 7578 M²
TOTAL AREA = 14600 M² OR 1.46 HECTARES

Apb 38

Wau
Asstt. Ex. Engineer
PWD (R&B) Sub-Div.
Landher

Shyami
Executive Engineer
PWD (R&B) Division
Udhampur

LEGEND:-

1. FOREST LAND (6 M Wide)	
2. PRIVATE LAND	
3. DUMPING POINT	
4. EXISTING APPROACH ROAD	