



कार्यालय अधिशासी अभियन्ता
निर्माण खण्ड लोक निर्माण विभाग-ऊखीमठ (रूद्रप्रयाग)
Office of the Executive Engineer, C.D, P.W.D. Ukhimath



E-Mail: ukhimathpwd@yahoo.in

Phone & Fax:- 01364-284239

पत्रांक 941 / 13 सी0
सेवा में,

दिनांक 19 / 04 / 2017

उप वन संरक्षक,
रूद्रप्रयाग वन प्रभाग
रूद्रप्रयाग

विषय:- चौमासी से निवृत्त तक मोटर मार्ग (FP/UK/ROAD/16302/2015) पर भारत सरकार द्वारा लगायी गयी आपत्तियों के निराकरण के सम्बन्ध में।

महोदय,

उपरोक्त विषय के क्रम में अवगत कराना है कि उक्त वनभूमि हस्तान्तरण प्रस्ताव पर भारत सरकार (क्षेत्रीय कार्यालय देहरादून) द्वारा लगायी गयी ऑनलाईन आपत्तियों का निराकरण निम्नवत् कर दिया गया है:-

Sl. No	Objections	Clarifications
1	In the geo referenced digital map of the area proposed for diversion, uploaded at C (iv) Part I online, geo coordinates are shown at very few points on google earth image which does not serve the purpose. May provide/upload scanned copy of geo referenced digital map to the exact scale of the proposed road showing geo coordinates at 200 to 300 m interval along the alignment including all turning points.	Detailed Geo reference map has been uploaded online at section C(iv) part 1 with suitable number of coordinates.
2	At A 1 (x) Part I online, total period for which diversion is required is not correctly filled.	Correction has been made online at section E part 1 of form A.
3	Administrative Approval and Financial Sanction for construction of this road uploaded as additional document in Part I is issued in the year 2010. May clarify whether it has been revalidated for the year 2016-17.	Clarification regarding validity of Administrative and Financial Sanction of this road has been uploaded in Additional information Section.
4	The authority letter is not uploaded in favour of the applicant "Andeep Rana".	Authority letter has been uploaded in favour of applicant Er. Andeep Rana in A 3 of form A.
5	The details furnished in district profile showing shortfall in stipulated CA against total area diverted in the district. This may be clarified and need necessary correction in online Part II.	Correction has to be done at DFO level at part ii.

अतः आपसे अनुरोध है कि कृपया उक्त प्रस्ताव पर अग्रिम आवश्यक कार्यवाही करने की कृपा करें।

संलग्न:-

- 1- जियो रिफरेंस मैप (1न0)
- 2- टोपोग्रीट (1न0)
- 3- नामित प्रमाण-पत्र Authority letter (1न0)
- 4- स्वीकृति की वैधता का प्रमाण-पत्र (1न0)

भवदीय,

अधिशासी अभियन्ता

पत्रांक / 13 सी0

दिनांक / / 2017

प्रतिलिपि निम्नलिखित को सूचनार्थ प्रेषित:-


- 1- अपर प्रमुख वन संरक्षक एवं नोडल अधिकारी वन संरक्षण, भूमि सर्वेक्षण निदेशालय, इन्दिरा नगर फॉरेस्ट कॉलोनी देहरादून। (संलग्न:- उपरोक्तानुसार)
- 2- जिलाधिकारी, रूद्रप्रयाग।

अधिशासी अभियन्ता
निर्माण खण्ड लोक निर्माण विभाग
ऊखीमठ, (रूद्रप्रयाग)

जियोरेफैरेन्स मैप – जनपद रुद्रप्रयाग में विधानसभा क्षेत्र केदारनाथ में
चौमासी से निवत्तर मोटर मार्ग का निर्माण

0 0.05 0.1 0.2
Km

Scale - 1:10,000

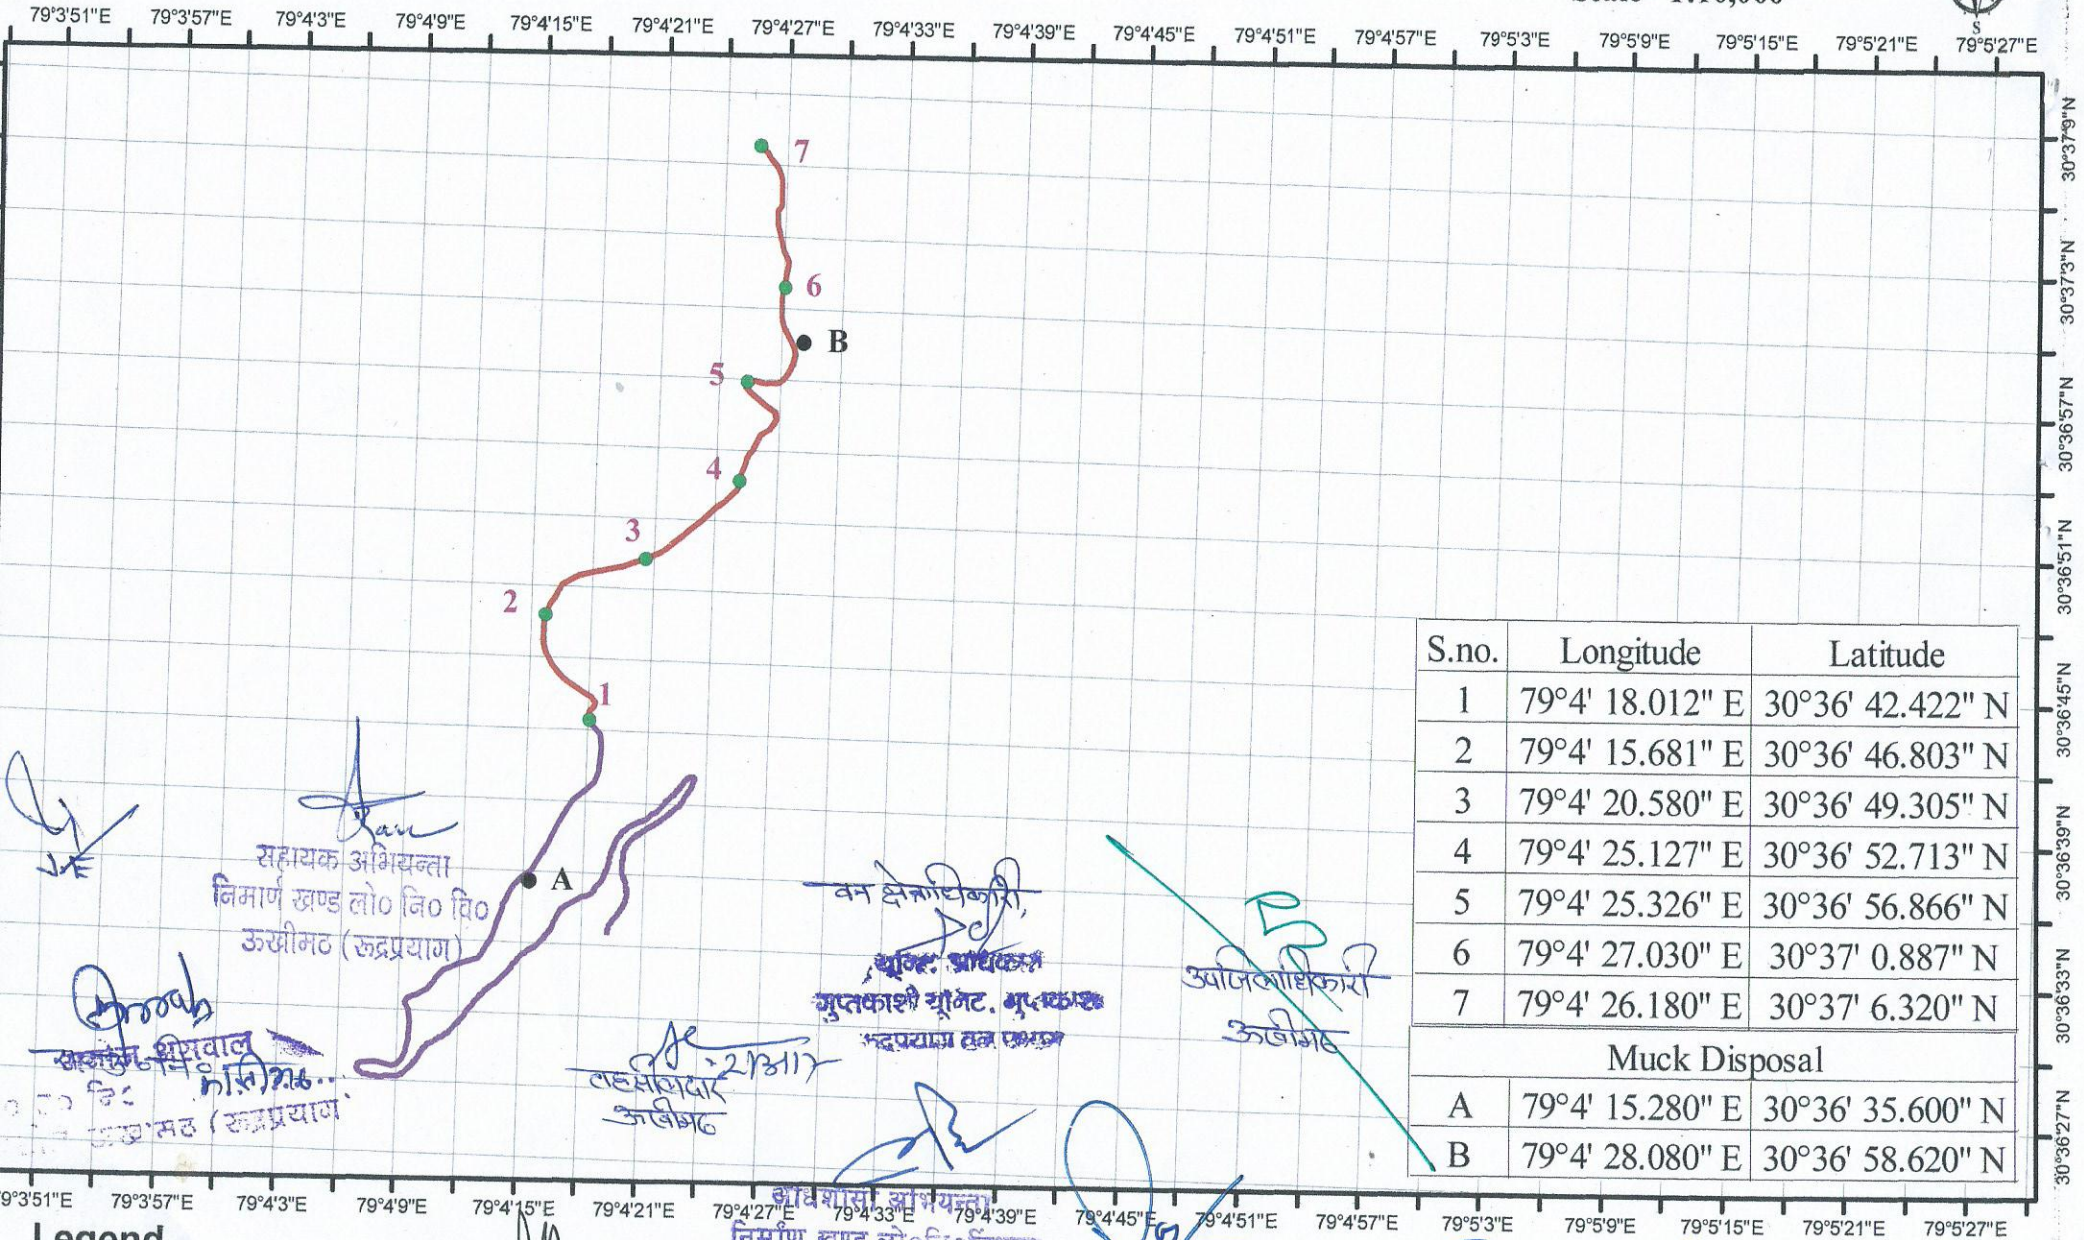

S.no.	Longitude	Latitude
1	79°4' 18.012" E	30°36' 42.422" N
2	79°4' 15.681" E	30°36' 46.803" N
3	79°4' 20.580" E	30°36' 49.305" N
4	79°4' 25.127" E	30°36' 52.713" N
5	79°4' 25.326" E	30°36' 56.866" N
6	79°4' 27.030" E	30°37' 0.887" N
7	79°4' 26.180" E	30°37' 6.320" N
Muck Disposal		
A	79°4' 15.280" E	30°36' 35.600" N
B	79°4' 28.080" E	30°36' 58.620" N

Legend

- GPS Point Of Road
- Proposed Road


अभिजात अधिकारी
ऊखीमठ (रुद्रप्रयाग)
निर्माण खण्ड, लो० नि० वि०

अभिजात अधिकारी
ऊखीमठ (रुद्रप्रयाग)
निर्माण खण्ड, लो० नि० वि०

अभिजात अधिकारी
ऊखीमठ (रुद्रप्रयाग)
निर्माण खण्ड, लो० नि० वि०

अभिजात अधिकारी
ऊखीमठ (रुद्रप्रयाग)
निर्माण खण्ड, लो० नि० वि०

0 0.5 1 2 Km

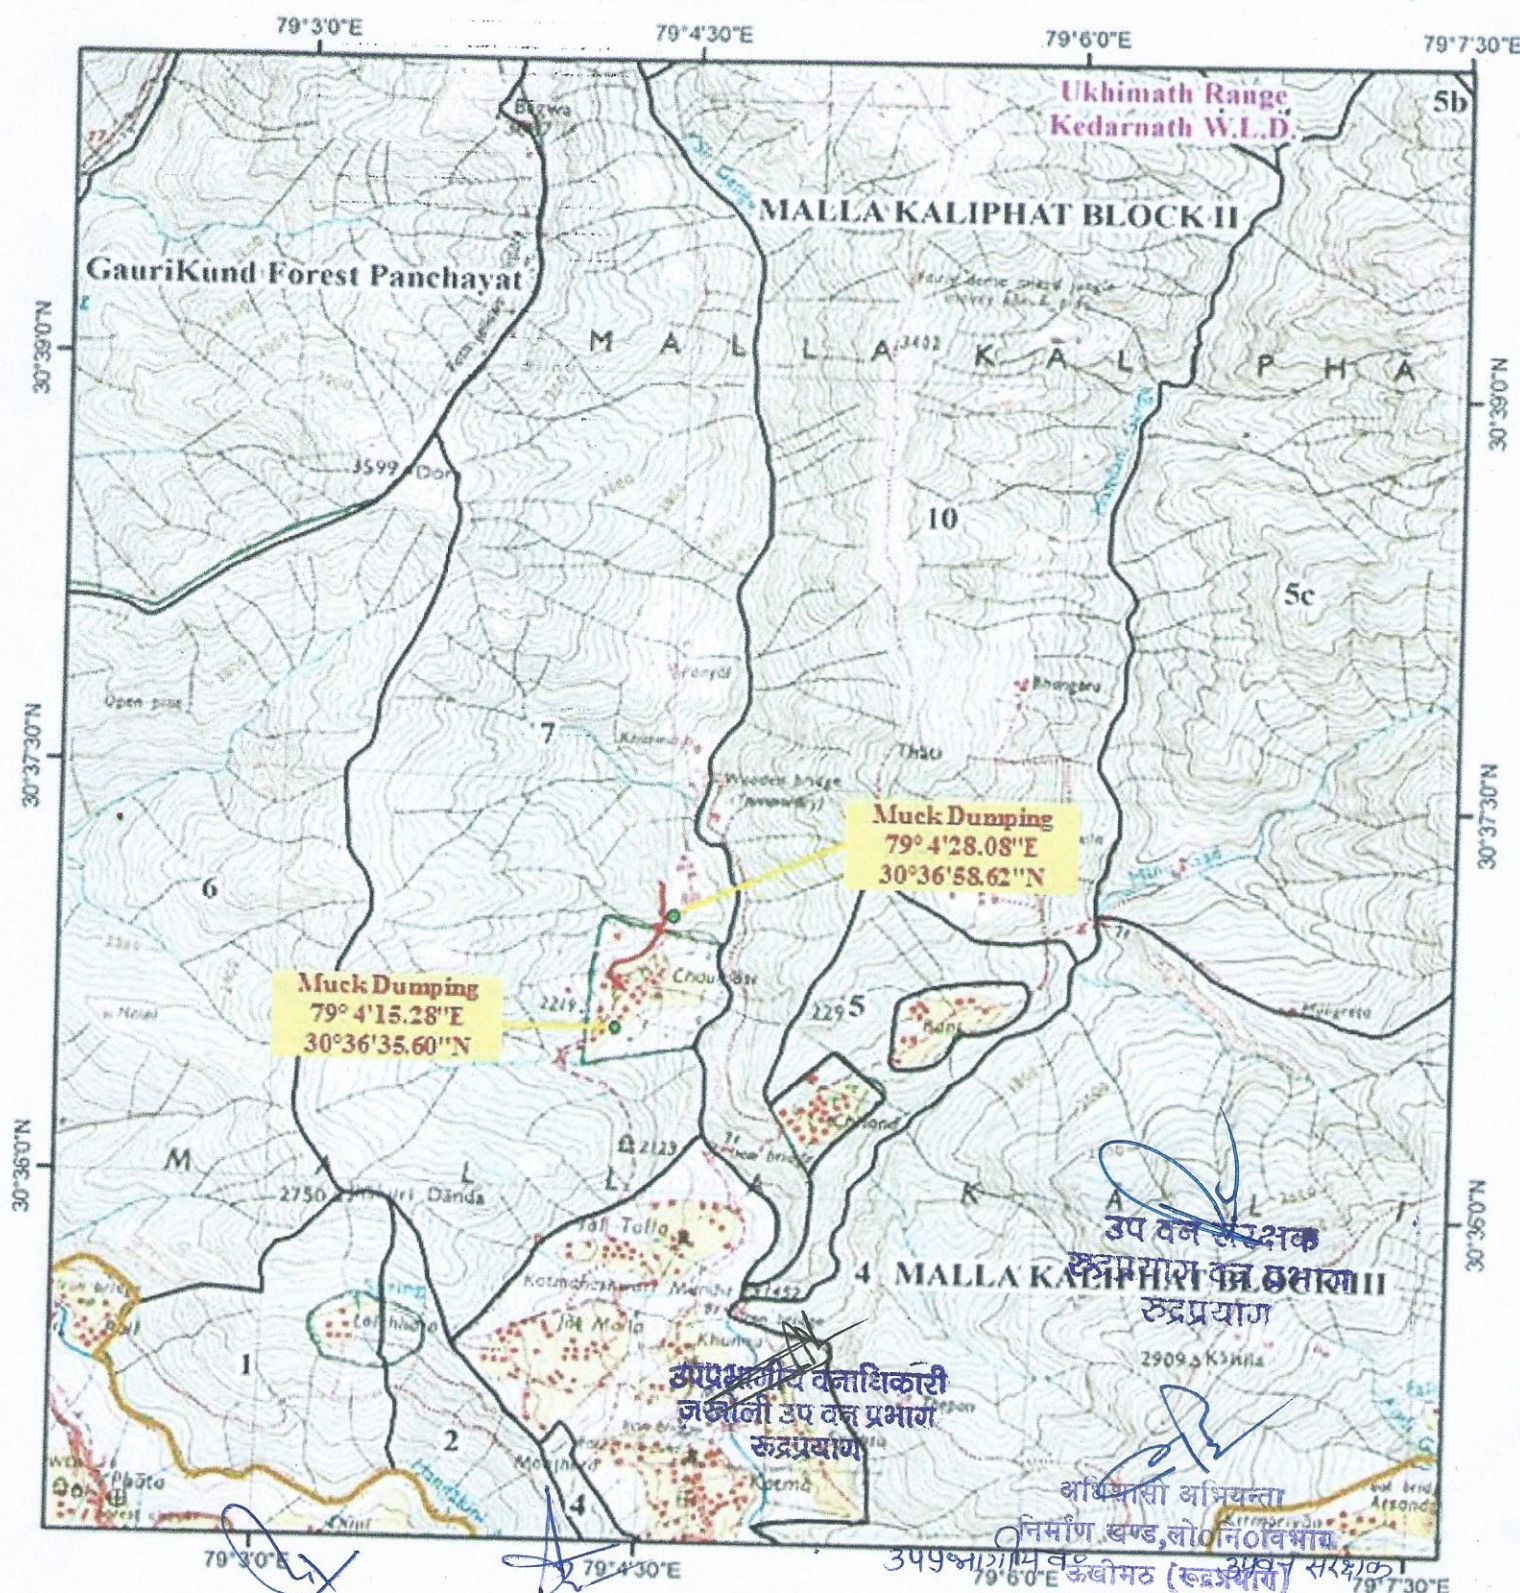

 Proposed Road
 Range Boundary
 Reserve Forest Boundary

सहायक अभियन्ता
निर्माण खण्ड लो० नि० वि०
ऊखीनठ (रुद्रप्रयाग)

वनक्षेत्र अधिकारी,

જાલગાંવ
જાલગાંવ
જાલગાંવ

~~उपनिषद्~~
~~अखिल~~

प्रमाण - पत्र

प्रमाणित किया जाता है कि इस खण्ड के अन्तर्गत स्वीकृत जनपद रुद्रप्रयाग में राज्य योजना के अन्तर्गत चौमासी से निवृत्त तक मोटर मार्ग के नव निर्माण हेतु वित्तीय स्वीकृति शासनादेश सं० 5150/III(2)/10-18(प्रा०आ०)/2010 दिनांक 16-08-2010 के द्वारा प्राप्त हुयी है। यह स्वीकृति वित्तीय वर्ष 2017-18 में भी वैध है।


(Manoj Das)
Executive Engineer,
C.D, P.W.D. Ukhimath

Authrity Letter

Er. Andeep Rana, Assistant Engineer son of Sh. D. S. Rana is hereby authorised to upload the Land Transfer Proposal regarding Roads and Bridges of Construction Division, P.W.D. Ukhimath (Agency name) on the Goverment of India portal www.forestclearance.nic.in on behalf of Er. Manoj Das, Executive Engineer (head of the Instituion name /designation)



(Manoj Das)

Executive Engineer,
C.D, P.W.D. Ukhimath