


← DHULE

BEED →

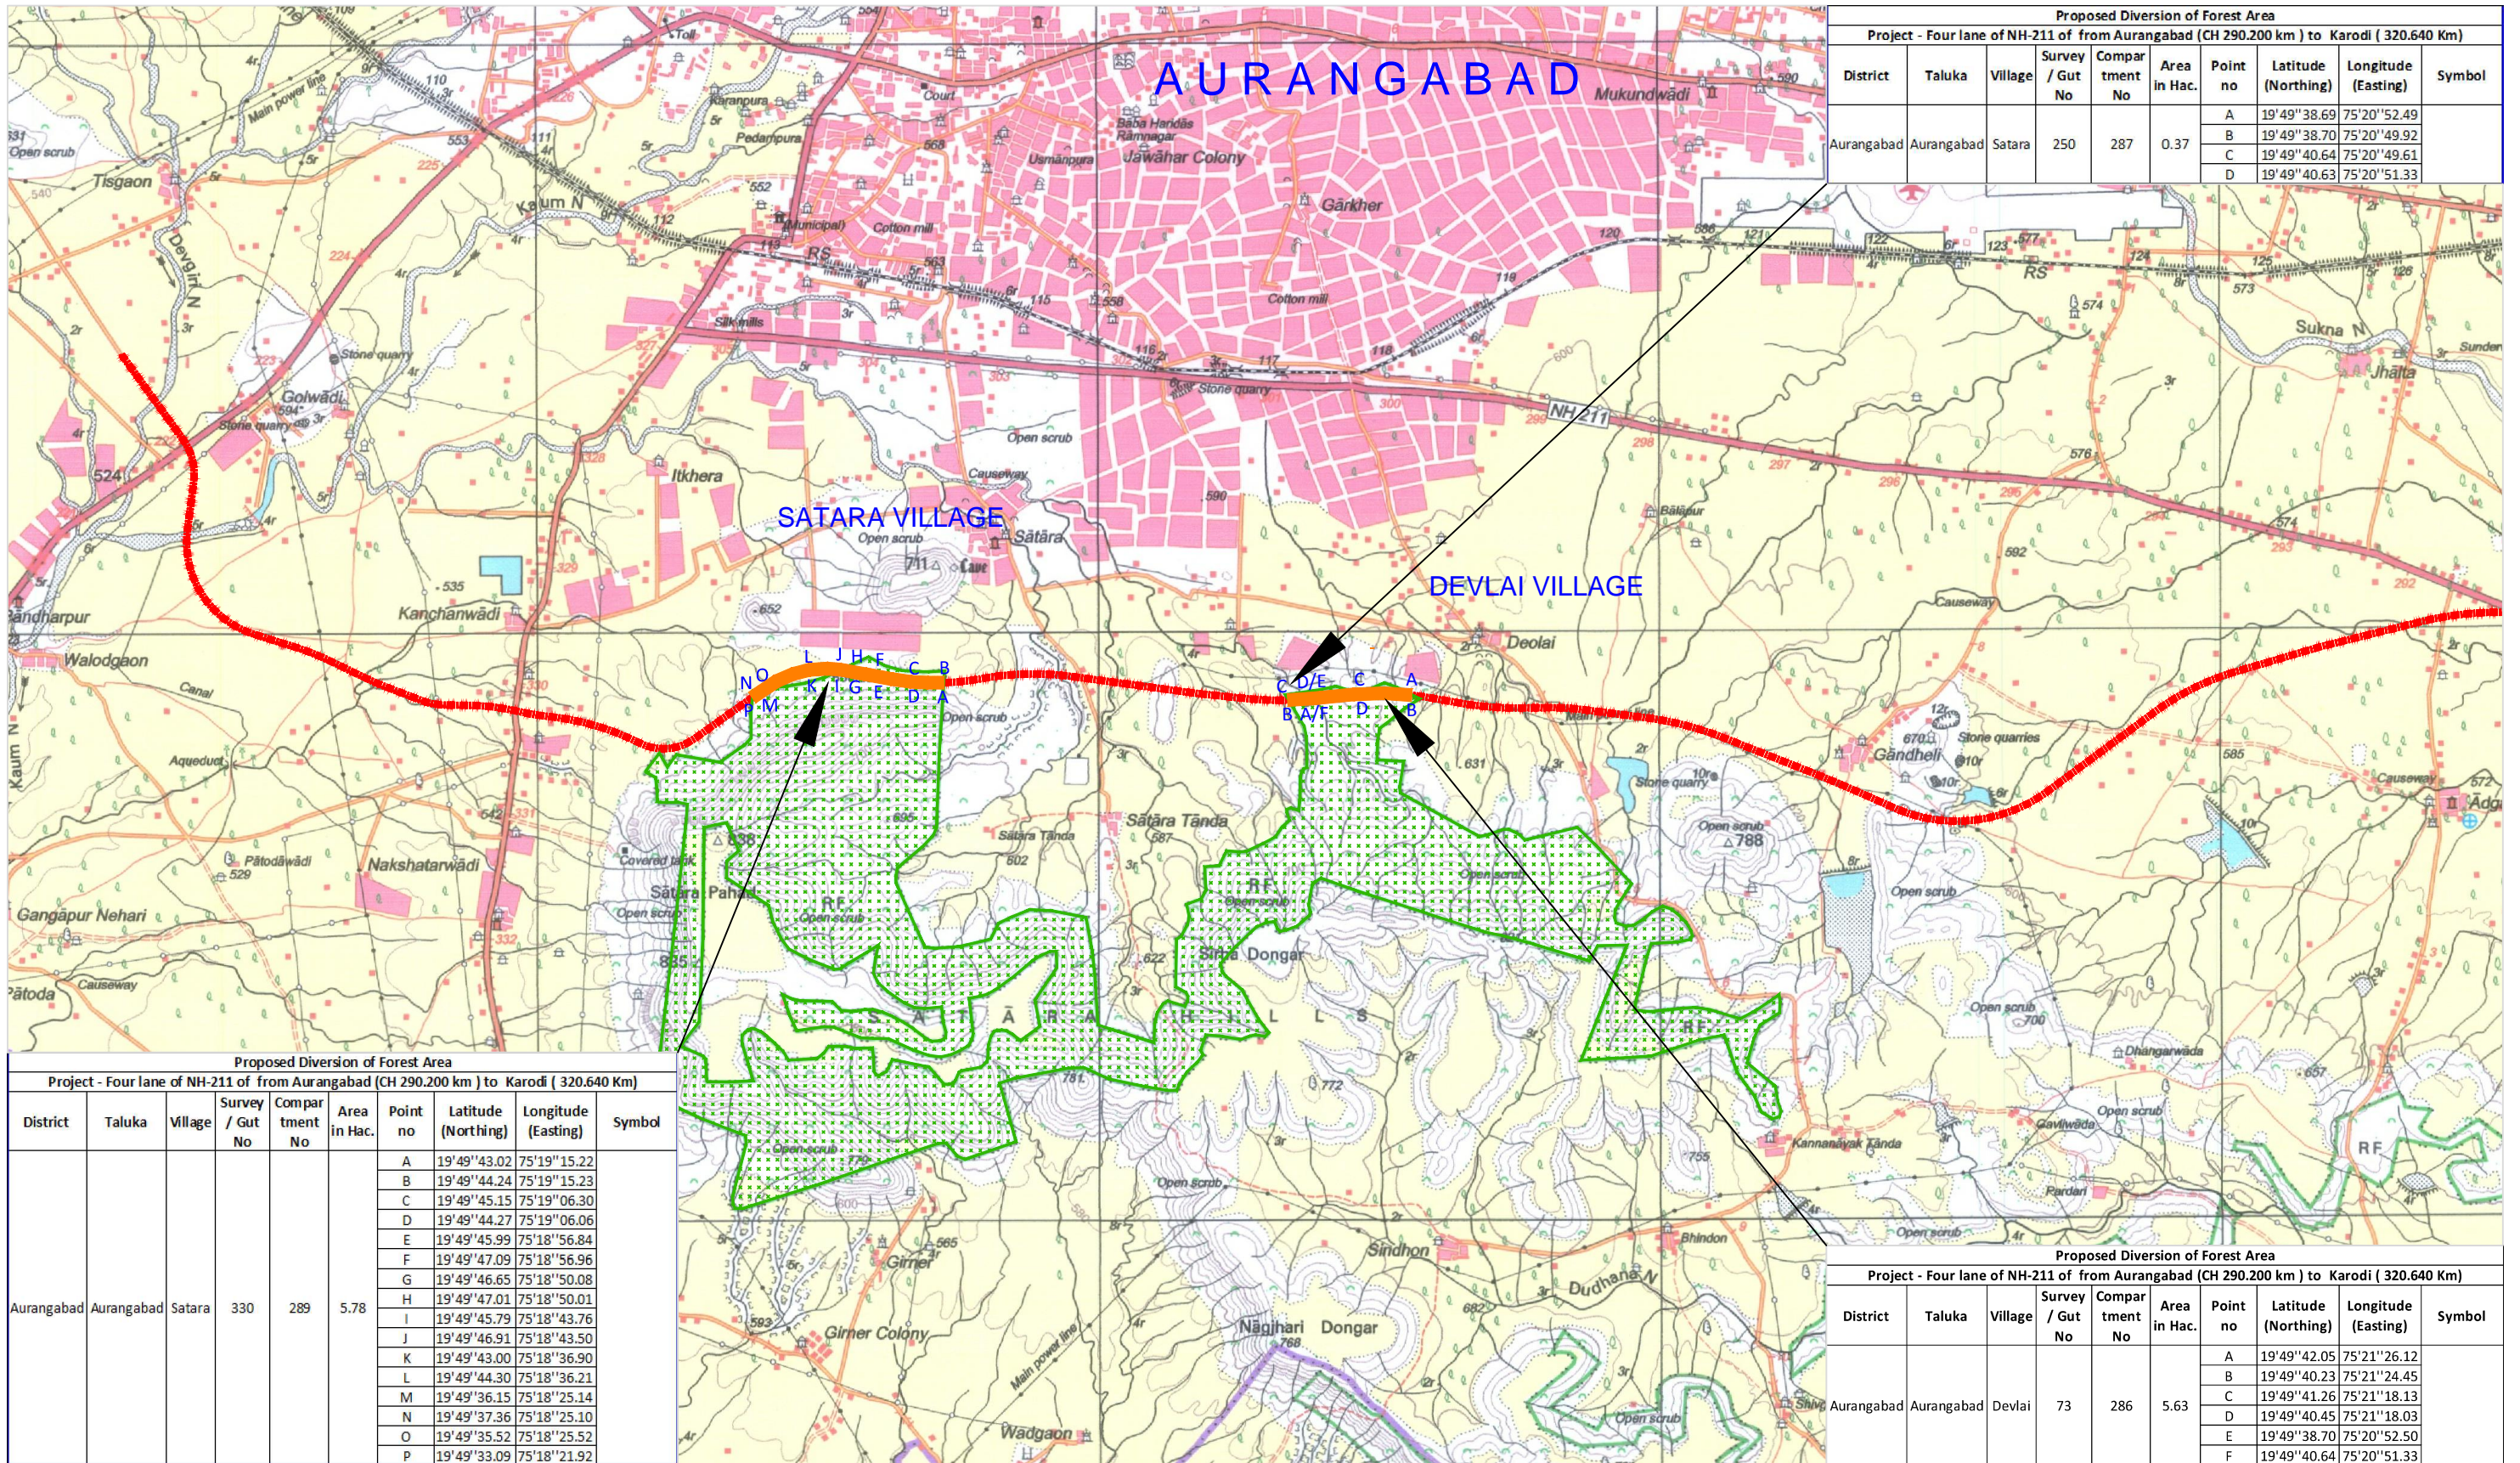

Legend:-


Proposed Alignment

Reserved Forest Boundary

Major Bridge & Minor Bridge

LVUP, PUP & ROB

Proposed Division of Forest Area

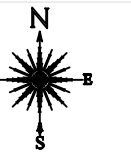

CONSULTANT:  
egis India  
consulting engineers pvt. ltd.

CLIENT:  
NATIONAL HIGHWAYS  
AUTHORITY OF INDIA  
G-8 & G-9, SECTOR - 10, DWARKA, NEW DELHI - 110 045

PROJECT:  
Preparation of DPR for Rehabilitation and  
Upgradation of NH Stretches under NHDP- IVB  
Group B: Package-7 in State of Maharashtra

| DESIGNED   | DRAWN     | CHECKED    | APPROVED    | SCALE:     | TITLE:   |
|------------|-----------|------------|-------------|------------|--|
|            |           |            |             |            |  |
| Bhanu Kala | B.K.Reddy | Bhanu Kala | S.S Deepak  | 1 : 50,000 | AURANGABAD-DHULE PROPOSED ALIGNMENT<br>PASSING THROUGH RESERVE FOREST<br>MAHARASHTRA |
| REVISION   | NO        | DATE       | DESCRIPTION | BY         | SHEET NO.:   |
|            |           |            |             |            |  |
|            |           |            |             |            | 01   |

DRG. NO.:  
EGIS/NHDP-IVB/DPR/AURANGABAD-DHULE/Proposed Alignment Marked in TOPO Sheets