


# TYPICAL X-SECTION OF CANAL OF AHAMDI IRRIGATION PROJECT

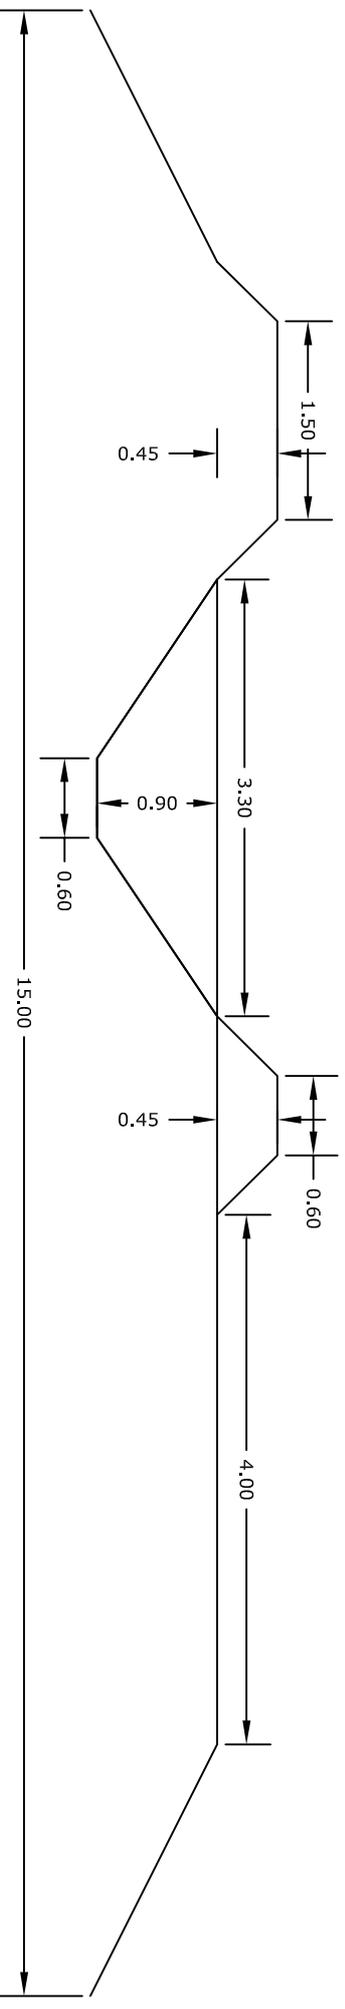

*Handwritten signature and date:*  
28/1

EXECUTIVE ENGINEER  
WR DIV. - III BARAN