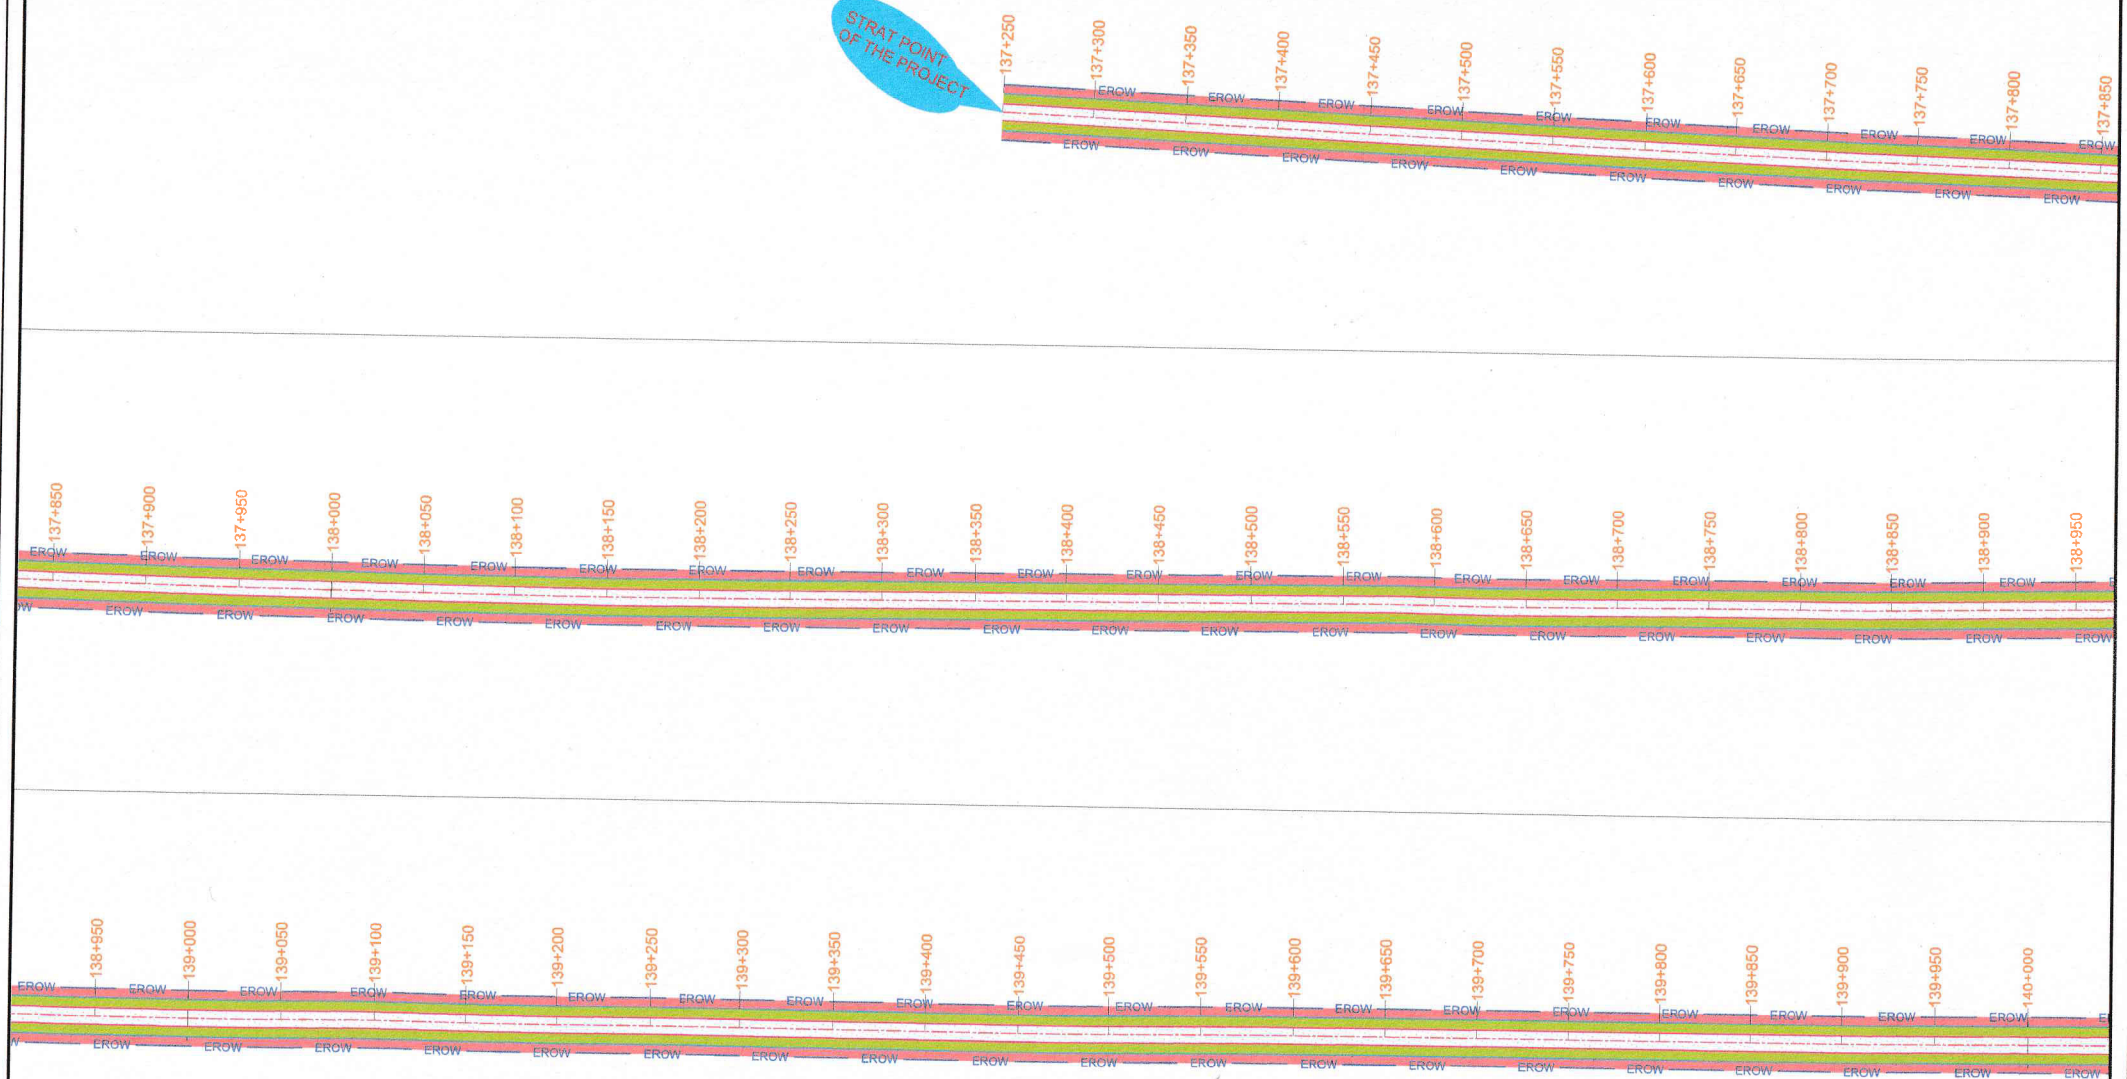


BEWAR

PILIBHIT

STRAT POINT
OF THE PROJECT

5/9/10

Project Title:

Ashish Shukla
Project Director

CLIENT

MINISTRY OF ROAD
TRANSPORT & HIGHWAYS

Drawing Title:

LINEAR FOREST STRIP PLAN

Drawing No. :-

CPC-AIPPL/MORTH/UP/AP/4

Sheet :

Scale :-

NTS

01 OF 16

Dm

Dgn.

Appld

SHIVAM TYAGI

D.K.

M.P.S.

Date
AUG - 2020

CONSULTANT:



Chaitanya Projects Consultancy Pvt. Ltd.
in association with
Agnitio Infrastructure Projects Pvt. Ltd.
RN-73, Sector-62, Noida, Gautam Budh Nagar, Uttar
Pradesh-201309

ITEM:-

EXISTING FORMATION AREA
NON FOREST AREA
BALANCE AREA OF PF LAND
PF FOREST AREA
PROPOSED CETRE LINE
EXISTING FORMATION LINE
PROPOSED CONSTRUCTION LINE
EXISTING RIGHT OF WAY

LEGEND:-

EXISTING FORMATION AREA
NON FOREST AREA
BALANCE AREA OF PF LAND
PF FOREST AREA
PROPOSED CETRE LINE
EXISTING FORMATION LINE
PROPOSED CONSTRUCTION LINE
EXISTING RIGHT OF WAY

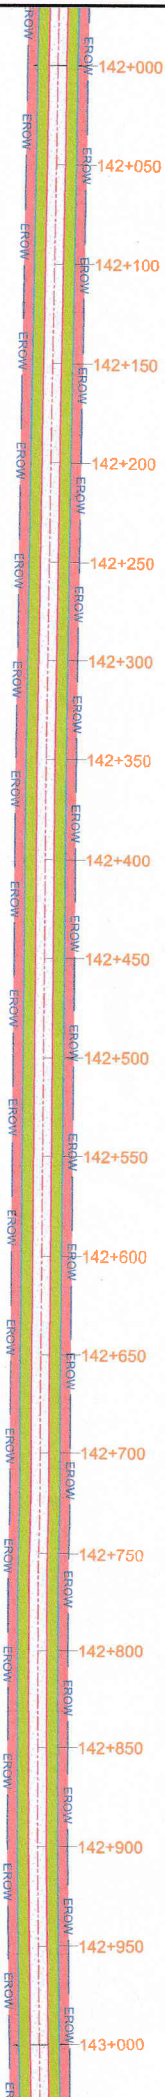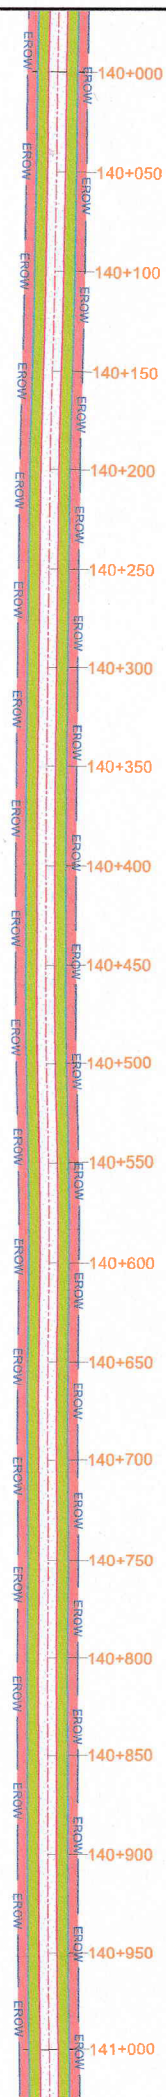

5/9/12

Project Title :

Ashish Shukla
Project D:

CLIENT

LINEAR FOREST STRIP PLAN

CONSULTANT:

Rehabilitation and upgradation to 2-lane with paved shoulders configuration

Radhata-Pillbhit section of NH-731K (km 137.250 to km 183.380), (Package-IV) in the state of Uttar Pradesh under Green National Highways Corridor Project (GNHCP) with the aid assistance of World Bank on EPC mode.

MINISTRY OF ROAD
TRANSPORT & HIGHWAYS

Drawing Title:

LINEAR FOREST STRIP PLAN

CONSULTANT:

Chaitanya Projects Consultancy Pvt. Ltd.

in association with

Agnitio Infrastructure Projects Pvt. Ltd.
RN-73, Sector-62, Noida, Gautam Budh Nagar, Uttar Pradesh

ITEM:

EXISTING FORMATION AREA

NON FOREST AREA

DE FOREST AREA

PROPOSEN CETRE LINE

EXISTING FORMATION LINE




LEGEND:

100

100

100

Abstract The purpose of this study was to determine the effect of a 12-week, low-intensity, supervised walking program on the physical and psychological health of older adults with mild cognitive impairment (MCI). The study was a randomized, controlled trial. The intervention group (IG) participated in a 12-week walking program, while the control group (CG) did not. The IG showed significant improvements in physical health (e.g., walking speed, balance, and strength) and psychological health (e.g., mood and cognitive function) compared to the CG. The results suggest that a supervised walking program can improve the physical and psychological health of older adults with MCI.

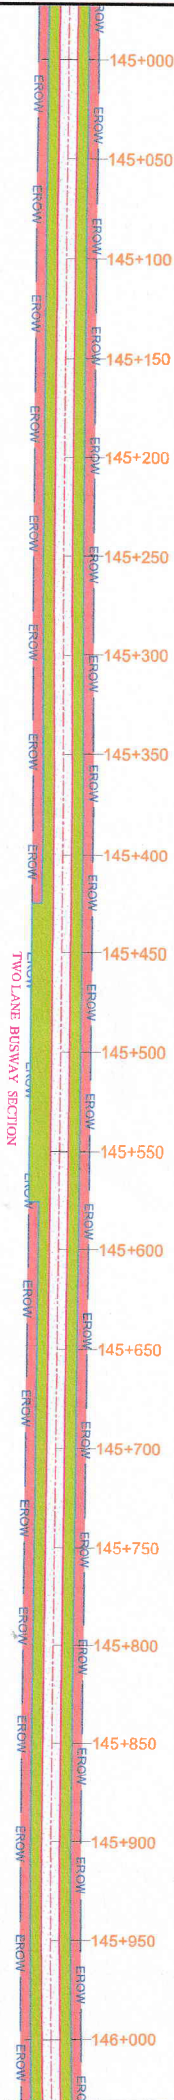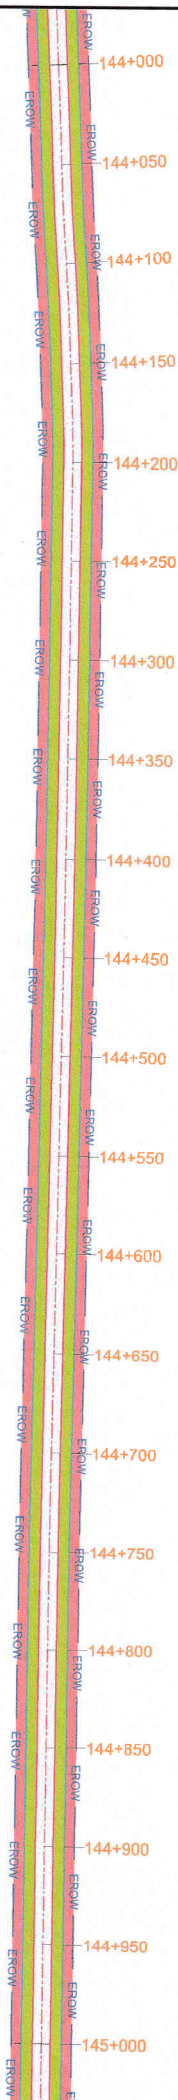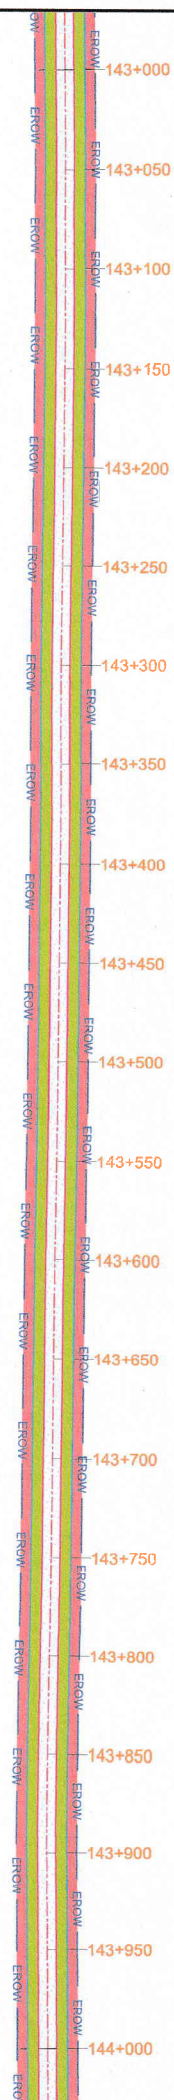

5/9/20

Ashish Shukla
Project Director

Project Director
PIU MoBT&I

Project Title :

CLIENT

Rehabilitation and upgradation to 2-lane with paved shoulders, configure of Radhika-Pillith section of NH-731K (km 137.250 to km 183.380) (Package-A) in the state of Uttar Pradesh under Green National Highways Corridor Project (GNHCP) with the loan assistance of World Bank on EPC mode.

MINISTRY OF ROAD
TRANSPORT & HIGHWAYS

Drawing Title: LINEAR FOREST STRIP PLAN		Sheet: 03 OF 16
Drawing No.: CEC-MP/LNORTH/04/04/04		
Scale: 1:1	NTS	
Dm	Dpm	Appl
SHIVAM TRAGI	DK	M.P.S
		DATE: AUG-2020

CONSULTANT:

Chaitanya Projects Consultancy Pvt. Ltd.

in association with

RN-73, Sector-62, Noida, Gautam Budh Nagar, Uttar Pradesh

Pradesh-201309

ITEM:	LEGEND:
EXISTING FORMATION AREA	
NON FOREST AREA	
BALANCE AREA OF PP LAND	
PP FOREST AREA	
PROPOSED CETRE LINE	
EXISTING FORMATION LINE	
PROPOSED CONSTRUCTION LINE	
EXISTING RIGHT OF WAY	

BEWAR

PILIBHIT



Project Title :

Rehabilitation and upgradation to 2-lane with paved shoulders configuration of Radhaite-Pilibhit section of NH-731K (km 137.250 to km 183.360) (Package IV) in the state of Uttar Pradesh under Green National Highways Corridor Project (GNHCP) with the loan assistance of World Bank on EPC mode.

Ashish Shukla
Project Director
UPNH-731K, Ghazipur

CLIENT

5/7/11



MINISTRY OF ROAD
TRANSPORT & HIGHWAYS

Drawing Title:

LINEAR FOREST STRIP PLAN

Drawing No. :-

CPC-AIPPL/MORTH/UP/AR/4

Scale :-

NTS

Sheet :-

04 OF 16

Dm

Dgn

Appd

SHIVAM TYAGI

D.K

M.P.S

Date

AUG - 2020

CONSULTANT:

Chaitanya Projects Consultancy Pvt. Ltd.
in association with
Agnitio Infrastructure Projects Pvt. Ltd.
RN-73, Sector-62, Noida, Gautam Budh Nagar, Uttar
Pradesh-201309

ITEM:-



EXISTING FORMATION AREA
NON FOREST AREA
BALANCE AREA OF PF LAND
PF FOREST AREA
PROPOSED CENTRE LINE
EXISTING FORMATION LINE
PROPOSED CONSTRUCTION LINE
EXISTING RIGHT OF WAY

LEGEND:-

EXISTING FORMATION AREA
NON FOREST AREA
BALANCE AREA OF PF LAND
PF FOREST AREA
PROPOSED CENTRE LINE
EXISTING FORMATION LINE
PROPOSED CONSTRUCTION LINE
EXISTING RIGHT OF WAY

BEVAR

PILBHIT

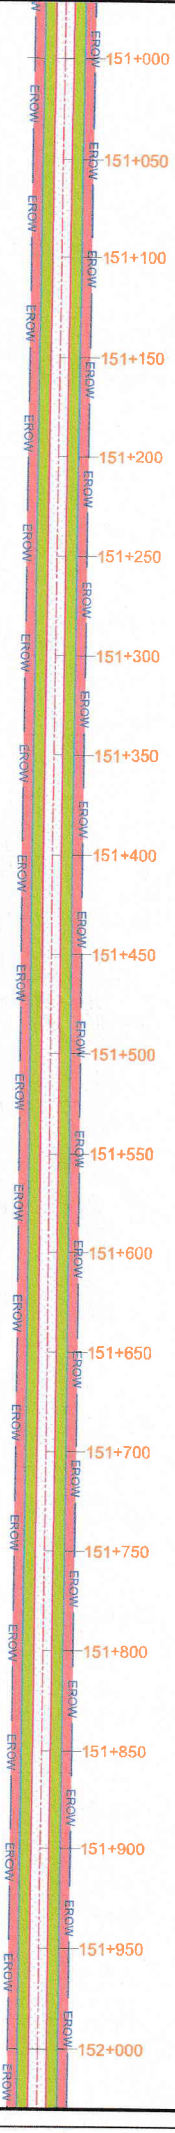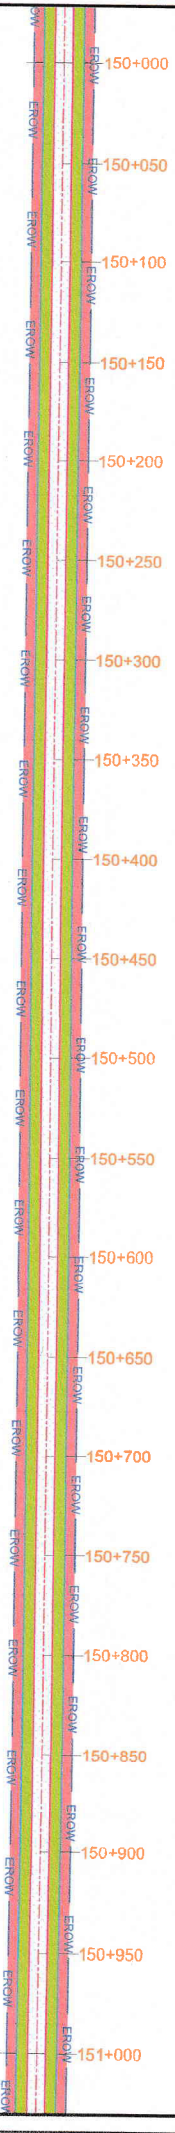

S/7/10

Project Title :

Rehabilitation and upgradation of NH-73, from km 520 to km 530, Pradeesh, in the state of Uttar Pradesh under Green National Highways Corridor Project (under EPC mode).

Ashish Shukla
Project Director

CLIENT



MINISTRY OF ROAD
TRANSPORT & HIGHWAYS

Drawing Title

LINEAR FOREST STRIP PLAN

CONSULTANT




Drawing No. :-	CRCAPL/NO/THUP/04	Sheet :	05 OF 16
Scale	1:1000	Dgn.	Appd.
Dm	D.K.	W.P.S.	DATE
SHIVAM T/M			AUG-2020

Chattanya Projects Consultancy Pvt. Ltd.
in association with
Agntio Infrastructure Projects Pvt. Ltd.
RN-73, Sector-62, Noida, Gautam Budh Nagar, Uttar
Pradeesh-201309

ITEM	LEGEND
EXISTING FORMATION AREA	
NON FOREST AREA	
BALANCE AREA OF PS LAND	
PF FOREST AREA	
PROPOSED CE LINE	
EXISTING FORMATION LINE	
PROPOSED CONSTRUCTION LINE	
EXISTING RIGHT OF WAY	

BEWAR

PILIBHIT

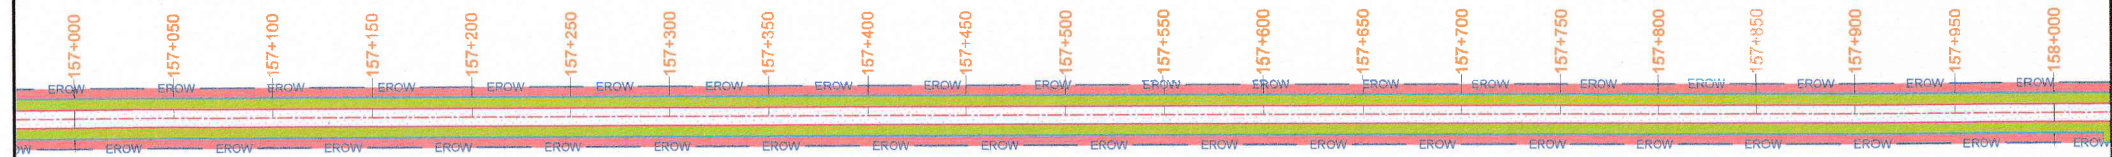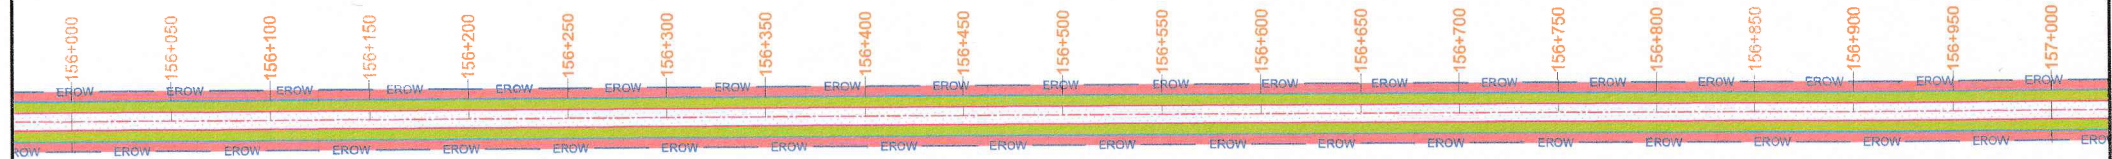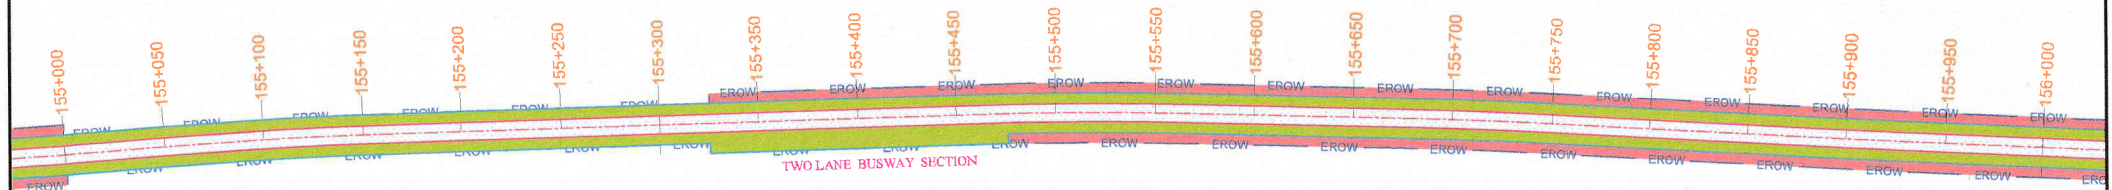

5/7/10

Ashish Shukla
Project Director

Project Title:
Rehabilitation and upgradation to 12-lane with raised shoulders configure of Radhailta-Pilibhit section of NH-731K (km 137.250 to km 183.380) (Package-IV) in the state of Uttar Pradesh under Green National Highways Corridor Project (GNHCP) with the loan assistance of World Bank on EPC mode.

CLIENT



MINISTRY OF ROAD
TRANSPORT & HIGHWAYS

Drawing Title: LINEAR FOREST STRIP PLAN

Drawing No.: CPC-AIPPLMORTH/UPAP/4

Scale: NTS

Dm Dgn Appd

SHIVAM TYAGI D.K. M.P.S

Sheet: 07 OF 16

Date: AUG - 2020


CONSULTANT:

Chaitanya Projects Consultancy Pvt. Ltd.
in association with
Agnitio Infrastructure Projects Pvt. Ltd.
RN-73, Sector-62, Noida, Gautam Budh Nagar, Uttar
Pradesh-201309

ITEM:-	LEGEND:-
EXISTING FORMATION AREA	
NON FOREST AREA	
BALANCE AREA OF PF LAND	
PF FOREST AREA	
PROPOSED CETRE LINE	
EXISTING FORMATION LINE	
PROPOSED CONSTRUCTION LINE	
EXISTING RIGHT OF WAY	

BEWAR

PILIBHIT

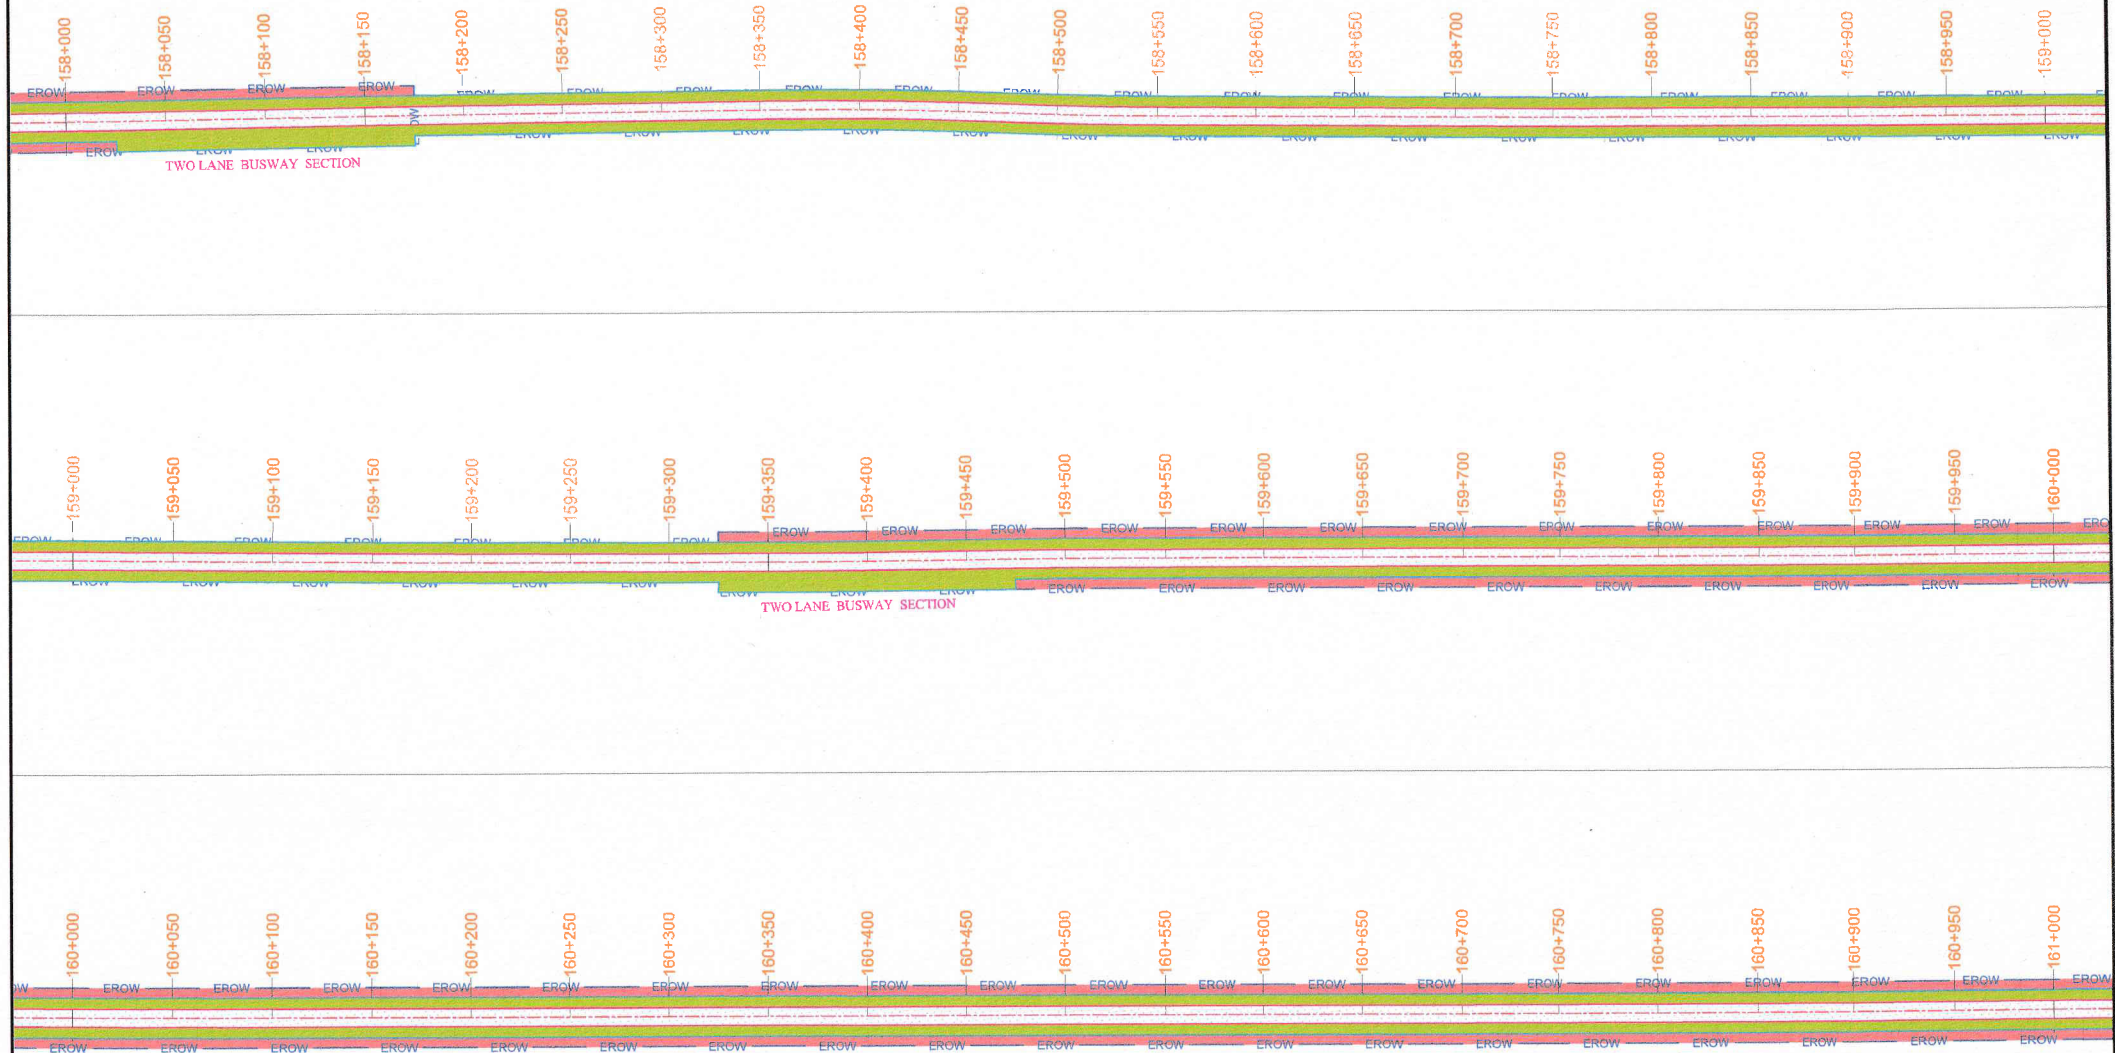

5/9/20

Ashish Shukla
Project Director

Project Title: Rehabilitation and upgradation of 2 lane with raised shoulders 'configure of Radhaita-Pilibhit section of NH-731K (km 137.250 to km 183.380) (Package-IV) in the state of Uttar Pradesh under Green National Highways Corridor Project (GNHCP) with the loan assistance of World Bank on EPC mode.

CLIENT



MINISTRY OF ROAD
TRANSPORT & HIGHWAYS

Drawing Title:

LINEAR FOREST STRIP PLAN

Drawing No. :-

CPC-A/PP/L/MORTH/UP/AP/4

Sheet :-

05 OF 16

Scale :-

NTS

Drm

Dgn

Appd

Date

AUG - 2020

SHIVAM TYAGI




D.K

M.P.S

CONSULTANT:

Chaitanya Projects Consultancy Pvt. Ltd.
in association with
Agnitio Infrastructure Projects Pvt. Ltd.
RN-73, Sector-62, Noida, Gautam Budh Nagar, Uttar
Pradesh-201309

ITEM:-	LEGEND:-
EXISTING FORMATION AREA	
NON FOREST AREA	
BALANCE AREA OF PF LAND	
PF FOREST AREA	
PROPOSED CENTRE LINE	
EXISTING FORMATION LINE	
PROPOSED CONSTRUCTION LINE	
EXISTING RIGHT OF WAY	

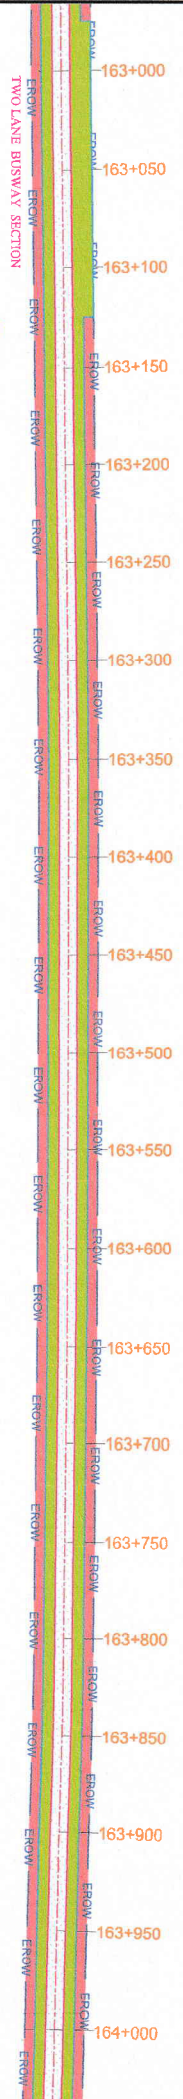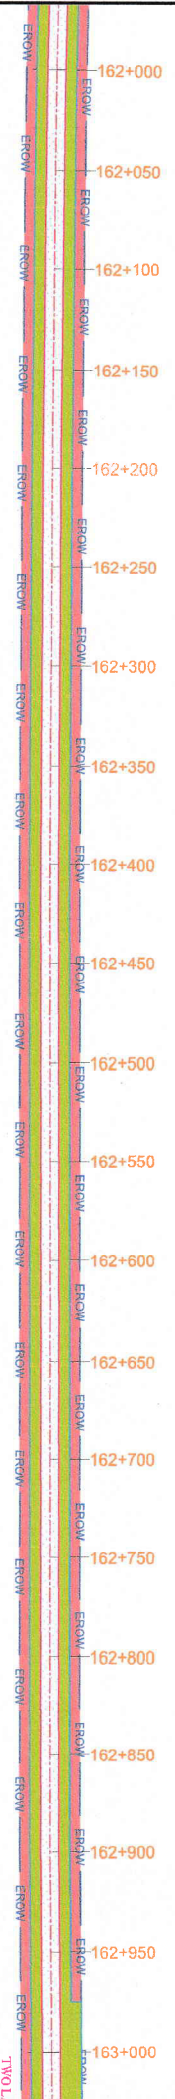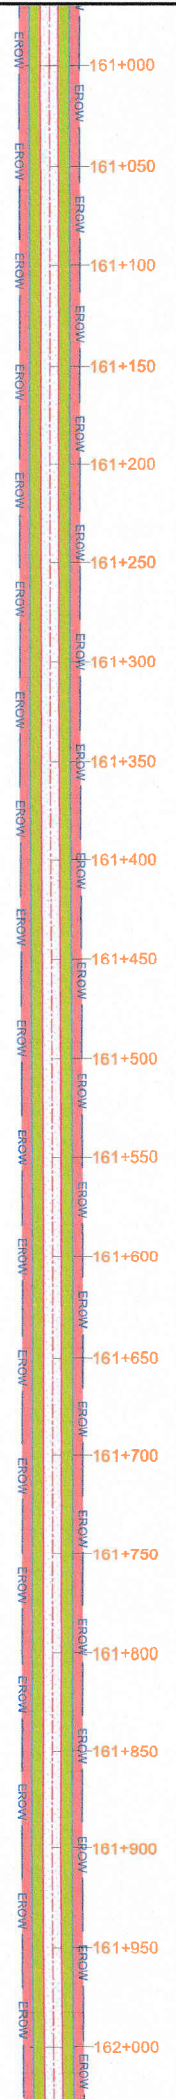

3/7/10

Ashish Shukla

Project Director

PIU MB&S

Project Title : Rehabilitation and upgradation of NH-73 (km 137.250 to km 143.800) (Phase II) under the assistance of Uttar Pradesh under Green National Highway Coordinator Project (GNHCP) with the loan assistance of World Bank on EPC mode.

CLIENT



MINISTRY OF ROAD
TRANSPORT & HIGHWAYS

Drawing Title:

LINEAR FOREST STRIP PLAN

CONSULTANT:




Drawing No. :-	DRG-ALP/IN/NT/DRG/24	Sheet :-	09 OF 16
Scale :-	1:500	Date	09 OF 16
Dm	Dgn	Appd	
SHIVAM TYAGI	D. K.	M. P. S.	AUG - 2000

Chakanya Projects Consultancy Pvt. Ltd.
In association with
Agnito Infrastructure Projects Pvt. Ltd.
RN-73, Sector-62, Noida, Gautam Budh Nagar, Uttar Pradesh-201309

ITEM:-	LEGEND:-
EXISTING FORMATION AREA	
NON FOREST AREA	
BALANCE AREA OF FT LAND	
FT FOREST AREA	
PROPOSED CENTRE LINE	
EXISTING FORMATION LINE	
PROPOSED CONSTRUCTION LINE	
EXISTING RIGHT OF WAY	

BEWAR

PILIBHIT

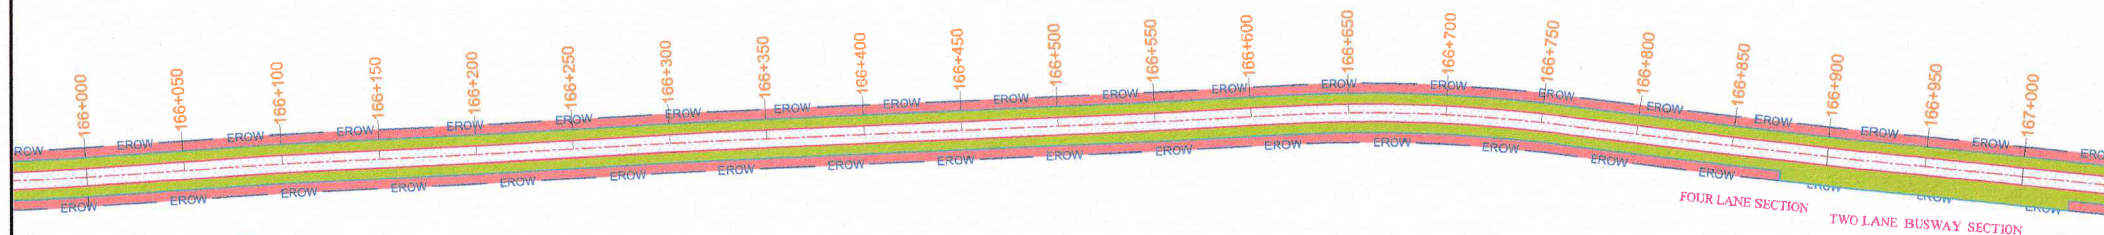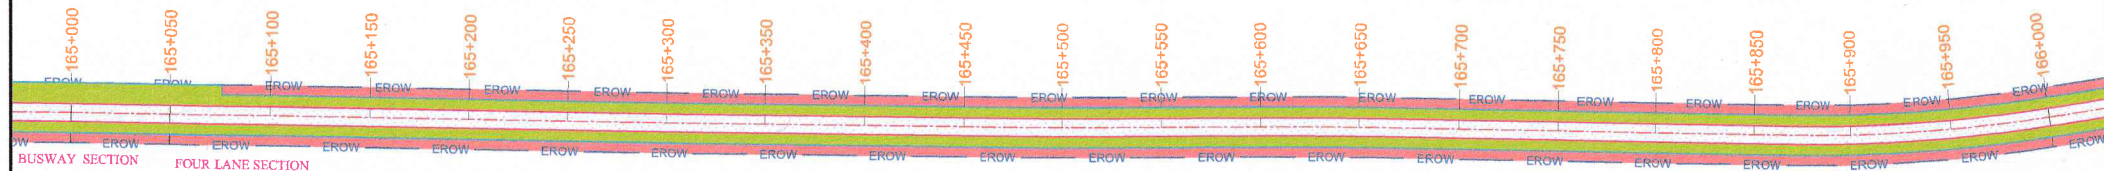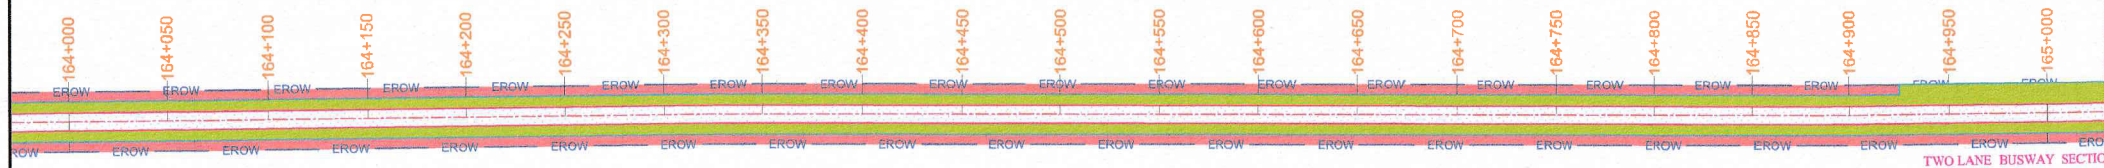

Ashish Shukla
Project Director

Project Title: Rehabilitation and upgradation to 2-lane with paved shoulders configuration of Radhaha-Pilibhit section of NH-73/K (km 137.250 to km 163.380) (Package-IV) in the state of Uttar Pradesh under Green National Highways Corridor Project (GNHCP) with the loan assistance of World Bank on EPC mode.

CLIENT



MINISTRY OF ROAD
TRANSPORT & HIGHWAYS

Drawing Title:

LINEAR FOREST STRIP PLAN

Drawing No. :-

CPC-APP/UMORTH/UP/AP/4

Sheet :-

10 OF 16

Scale :-

NTS

Dm

Dgn

Appd

Date

AUG - 2020

SHIVAM TYAGI

D.K

M.P.S

CONSULTANT:




Chaitanya Projects Consultancy Pvt. Ltd.
in association with

Agnitio Infrastructure Projects Pvt. Ltd.
RN-73, Sector-62, Noida, Gautam Budh Nagar, Uttar
Pradesh-201309

ITEM:-	LEGEND:-
EXISTING FORMATION AREA	
NON FOREST AREA	
BALANCE AREA OF PF LAND	
PF FOREST AREA	
PROPOSED CENTRE LINE	
EXISTING FORMATION LINE	
PROPOSED CONSTRUCTION LINE	
EXISTING RIGHT OF WAY	

BEWAR

PILIBHIT

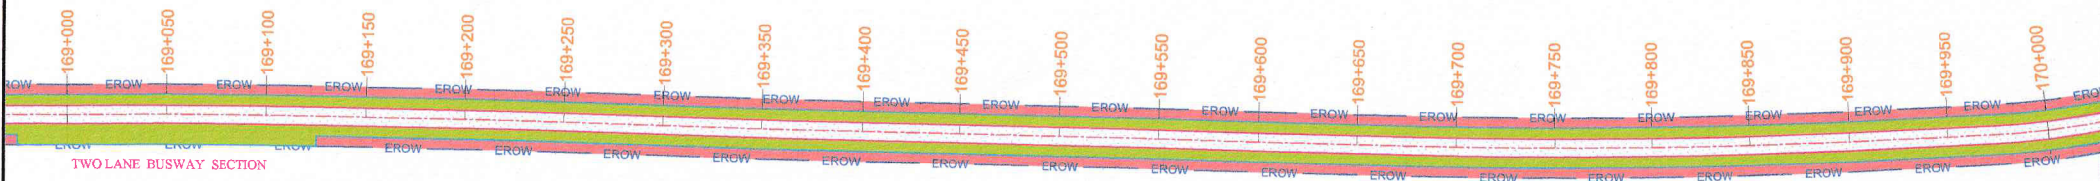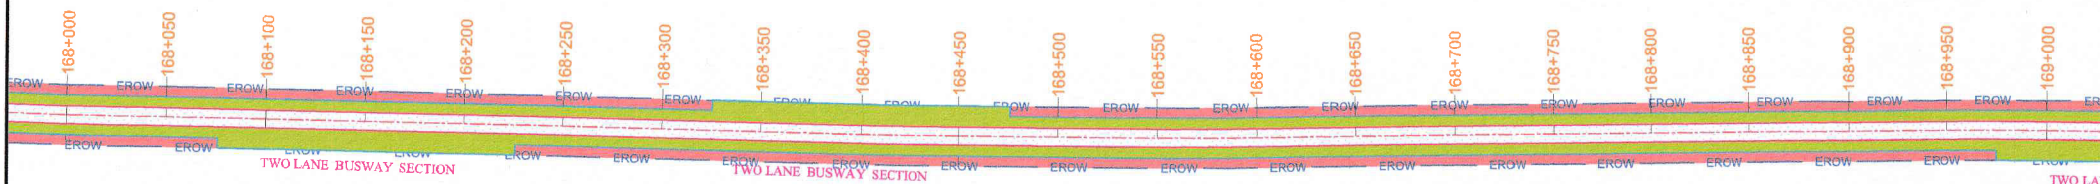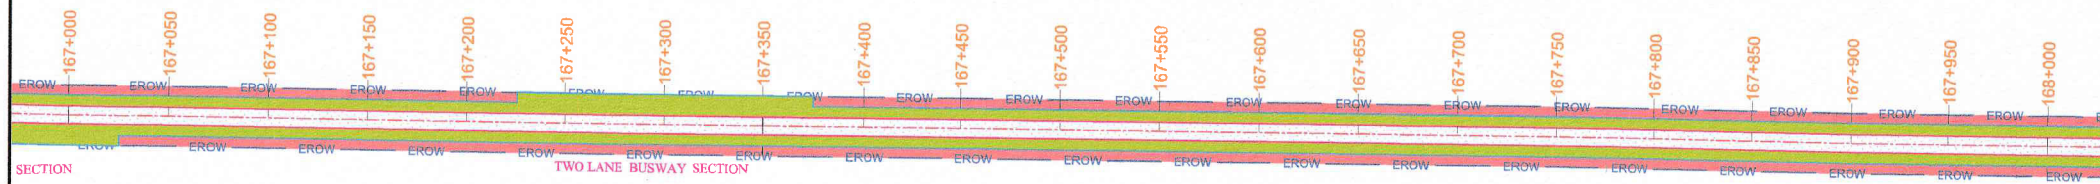

5/9/10

Ashish Shukla
Project Director

Project Title:

Rehabilitation and upgradation to 2-lane with paved shoulders configure of Radhita-Pilibhit section of NH-731K (km 137.250 to km 163.300) (Package-IV) in the state of Uttar Pradesh under Green National Highways Corridor Project (GNHCP) with the loan assistance of World Bank on EPC mode.

CLIENT



MINISTRY OF ROAD
TRANSPORT & HIGHWAYS

Drawing Title:

LINEAR FOREST STRIP PLAN

Drawing No. :-

CPC-AIPL/MORTH/UP/4

Scale :-

NTS

Sheet :

11 OF 16

Dm

Dgn.

Appd

SHIVAM TYAGI

D.K

M.P.S

Date

AUG - 2020




CONSULTANT:

Chaitanya Projects Consultancy Pvt. Ltd.
in association with
Agnito Infrastructure Projects Pvt. Ltd.
RN-73, Sector-62, Noida, Gautam Budh Nagar, Uttar
Pradesh-201309

ITEM:-	LEGEND:-
EXISTING FORMATION AREA	
NON FOREST AREA	
BALANCE AREA OF PF LAND	
PF FOREST AREA	
PROPOSED CETRE LINE	
EXISTING FORMATION LINE	
PROPOSED CONSTRUCTION LINE	
EXISTING RIGHT OF WAY	

BEWAR

PILIBHIT

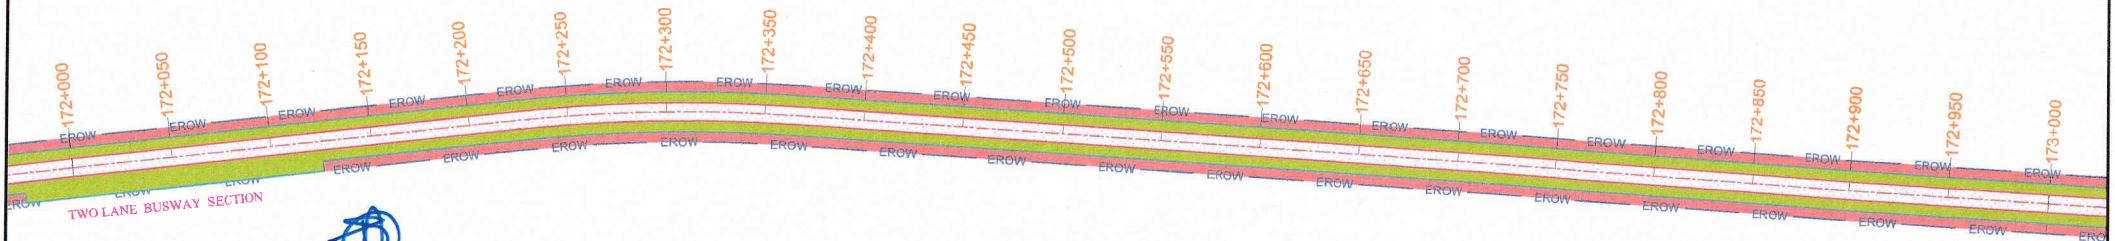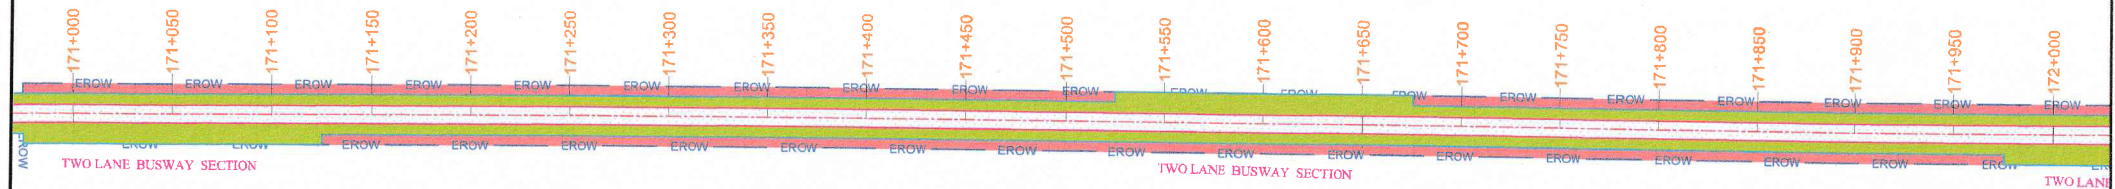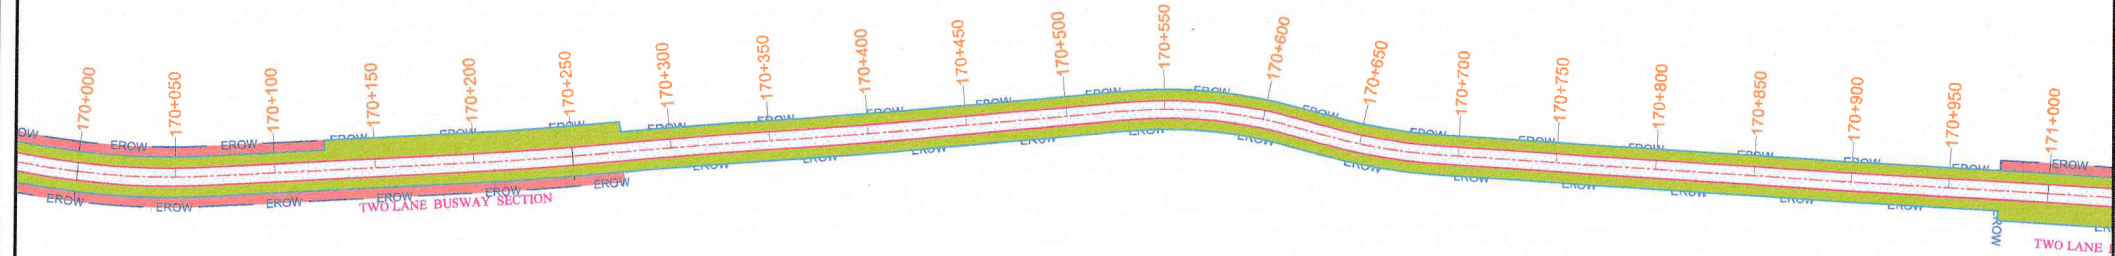

5/9/11

Ashish Shukla
Project Director
PIU MoRT&H, Shikharpur

Project Title : Rehabilitation and upgradation to 2-lane with paved shoulders, configure of Radhaita-Pilibhit section of NH-731K (km 137.250 to km 183.380) (Package-IV) in the state of Uttar Pradesh under Green National Highways Corridor Project (GNHCP) with the loan assistance of World Bank on EPC mode.

CLIENT

MINISTRY OF ROAD
TRANSPORT & HIGHWAYS

Drawing Title: LINEAR FOREST STRIP PLAN

Drawing No.: CPC-AIPPL/MORTH/UP/AP/4

Sheet: 12 OF 16

Scale: NTS

Drm

Dgn.

Appd

Date

SHIVAM TYAGI

D.K.


M.P.S.

AUG - 2020

CONSULTANT:

Chaitanya Projects Consultancy Pvt. Ltd.
in association with
Agnitio Infrastructure Projects Pvt. Ltd.
RN-73, Sector-62, Noida, Gautam Budh Nagar, Uttar
Pradesh-201309

ITEM:-	LEGEND:-
EXISTING FORMATION AREA	
NON FOREST AREA	
BALANCE AREA OF PF LAND	
PF FOREST AREA	
PROPOSED CETRE LINE	
EXISTING FORMATION LINE	
PROPOSED CONSTRUCTION LINE	
EXISTING RIGHT OF WAY	

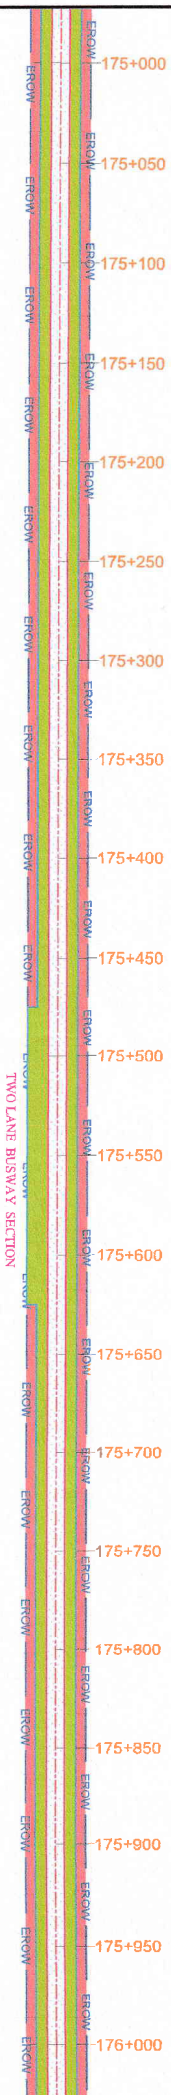

Project Title :

Ashish Shukla

CLIENT

Drawing Title :

LINEAR FOREST STRIP PLAN

CONSULTANT

Chaitanya Projects Consultancy Pvt. Ltd.

in association with

Agarito Infrastructure Projects Pvt. Ltd.

RN-73, Sector-62, Noida, Gautam Budh Nagar, Uttar Pradesh-201309

Drawing No. :

CPC-APP/NO/THUP/2024

Sheet :

13 OF 16

Scale :

1:1

NTS

Appd

Date

AUG - 2020

Dm

Dgn

M.P.S

AUG - 2020

SHIVAM YAS

D.K

M.P.S

AUG - 2020

S/9/10

5/9/10

Rehabilitation and upgradation to 2-lane with paved shoulders configure of Radhakrishna section of NH-73 & (km 167.28 to km 183.380) (package-IV) in the state of Uttar Pradesh under Green National Highway Corridor Project (GNHCP) with the loan assistance of World Bank on EPC basis.

Shahjahanpur

ITEM:-



EXISTING FORMATION AREA
BALANCE AREA OF PE LAND
PF FOREST AREA
PROPOSED CENTRE LINE
EXISTING FORMATION LINE
PROPOSED CONSTRUCTION LINE
EXISTING RIGHT OF WAY

LEGEND:-

EXISTING FORMATION AREA
BALANCE AREA OF PE LAND
PF FOREST AREA
PROPOSED CENTRE LINE
EXISTING FORMATION LINE
PROPOSED CONSTRUCTION LINE
EXISTING RIGHT OF WAY

BEWAR

PLIBHIT

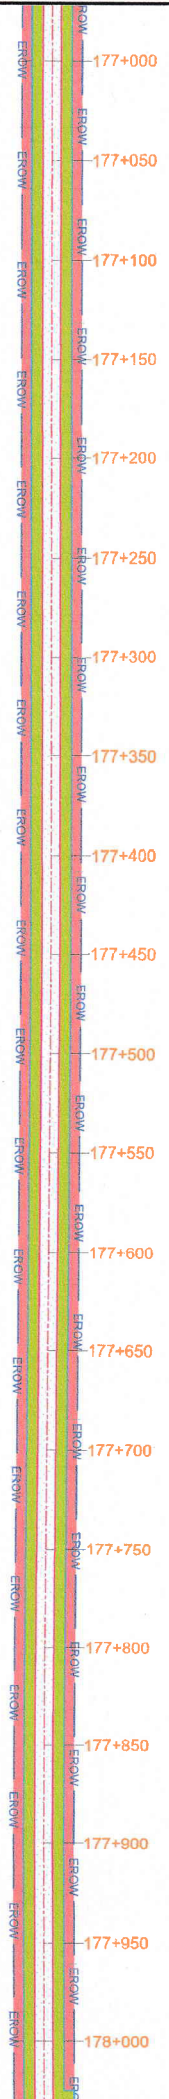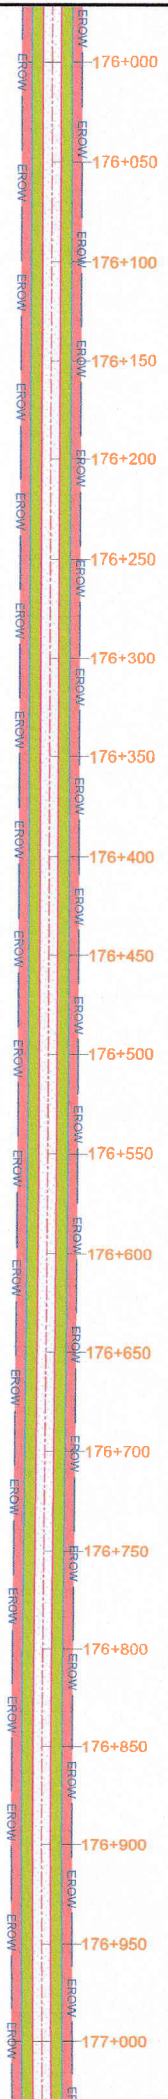

Project Title : **Rehabilitation and upgradation of NH-731K (km 181.250 to km 183.250) (Package IV) in the state of Uttar Pradesh under Green National Highway Corridor Project (JnNUR) with the loan assistance of World Bank on EPC mode.**

Ashish Shukla
PROJECT DIRECTOR
MINISTRY OF ROAD TRANSPORT & HIGHWAYS

CLIENT

Drawing Title: LINEAR FOREST STRIP PLAN

Drawing No.: CFC-A/PP/L/NC/TH/UP/PA/4

Scale: 1:1000

Sheet: 14 OF 16

Date: 14.07.16

Author: SHIVANI TVAGI

Design: D.K.

Appr: M.P.S.

Rev: AUG-2020




CONSULTANT:

Chaitanya Projects Consultancy Pvt. Ltd.
In association with
Agnilo Infrastructure Projects Pvt. Ltd.
Rn-73, Sector-62, Noida, Gautam Budh Nagar, Uttar Pradesh-201309

ITEM.	LEGEND.
EXISTING FORMATION AREA	
NON FOREST AREA	
BALANCE AREA OF PLAND	
PROPOSED CENTRE LINE	
EXISTING FORMATION LINE	
PROPOSED CONSTRUCTION LINE	
EXISTING RIGHT OF WAY	

BEWAR

PILIBHIT

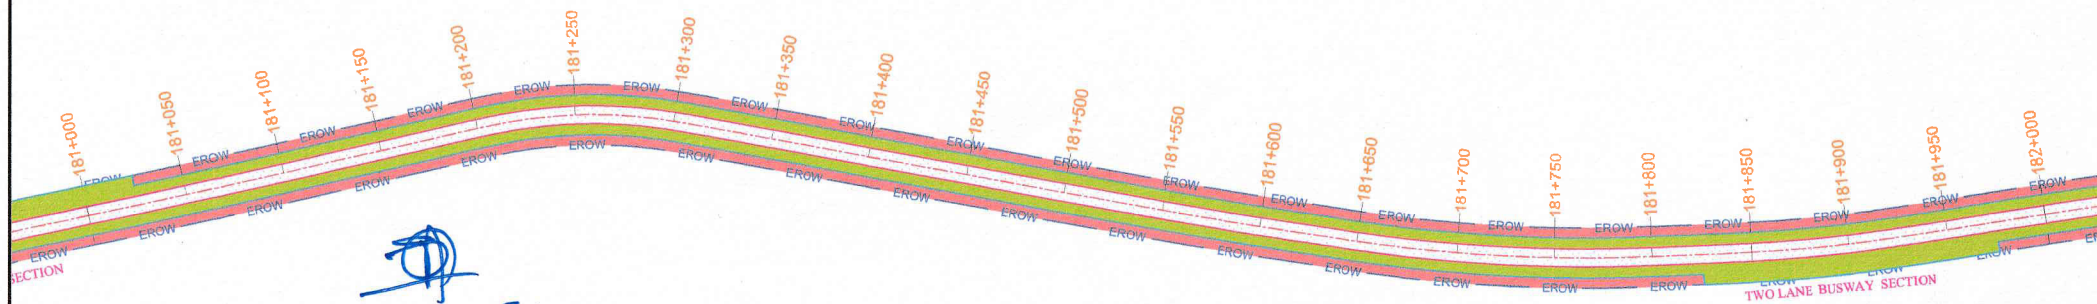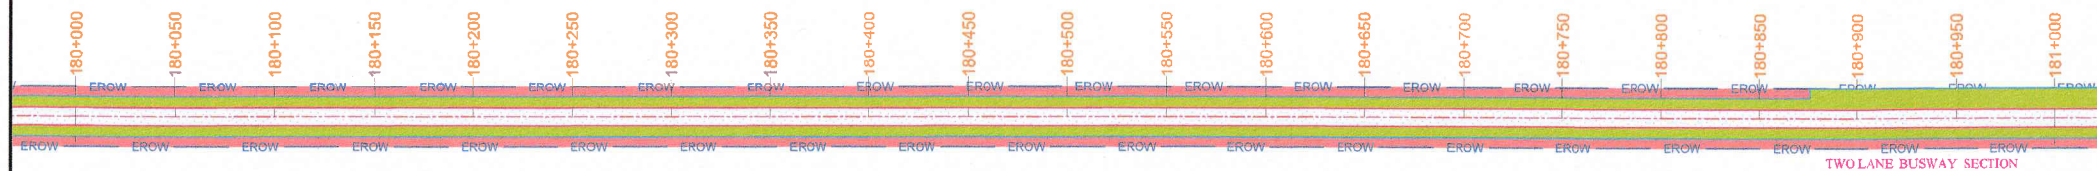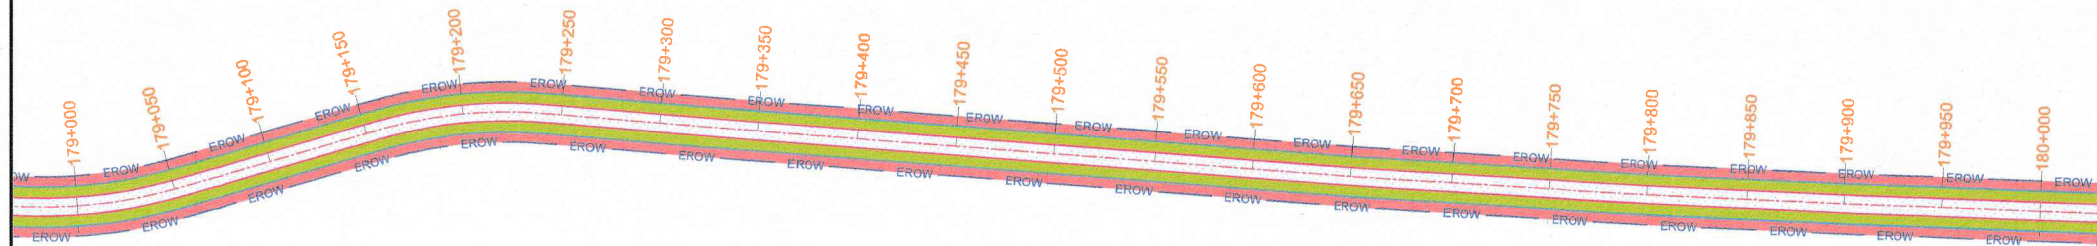

Project Title :

Rehabilitation and upgradation to 2-lane with paved shoulders of Radhalla-Pilibhit section of NH-731K (km 137.250 to km 183.380) (Package-IV) in the state of Uttar Pradesh under Green National Highways Corridor Project (GNHCP) with the loan assistance of World Bank on EPC mode.

Ashish Shukla
Project Director
PIU MoRTH, Saharanpur

CLIENT

MINISTRY OF ROAD
TRANSPORT & HIGHWAYS

Drawing Title:

LINEAR FOREST STRIP PLAN

Drawing No.:-

CPC-AIPPLMORTH/UP/AP/4

Scale :-

NTS

Drm

Dgn

Appd

Date

SHIVAM TYAGI

D.K

M.P.S

AUG - 2020

Sheet :

15 OF 16


CONSULTANT:

Chaitanya Projects Consultancy Pvt. Ltd.
in association with
Agnitio Infrastructure Projects Pvt. Ltd.
RN-73, Sector-62, Noida, Gautam Budh Nagar, Uttar
Pradesh-201309

ITEM:-	LEGEND:-
EXISTING FORMATION AREA	
NON FOREST AREA	
BALANCE AREA OF PF LAND	
PF FOREST AREA	
PROPOSED CENTRE LINE	
EXISTING FORMATION LINE	
PROPOSED CONSTRUCTION LINE	
EXISTING RIGHT OF WAY	

BEWAR

PILIBHIT

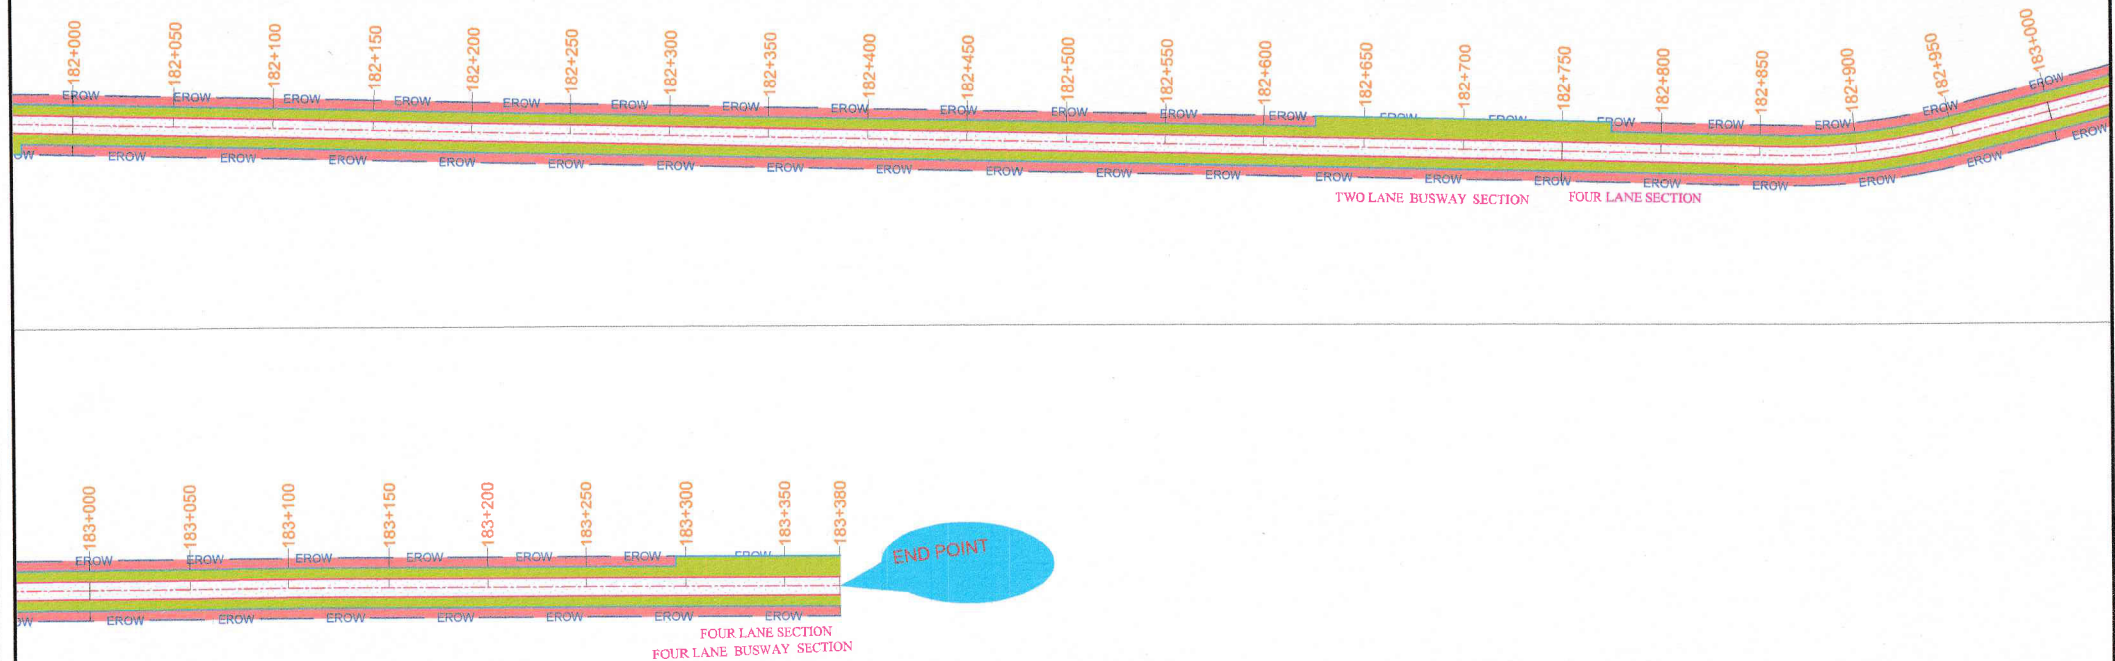

Ashish Shukla
Project Director
PIU MoRT&H, Shahjahanpur

5/9/10

Project Title :

Rehabilitation and upgradation to 2-lane with paved shoulders configure of Radhalta-Pilibhit section of NH-731K (km 137.250 to km 183.380) (Package-IV) in the state of Uttar Pradesh under Green National Highways Corridor Project (GNHCP) with the loan assistance of World Bank on EPC mode.

CLIENT



MINISTRY OF ROAD
TRANSPORT & HIGHWAYS

Drawing Title:

LINEAR FOREST STRIP PLAN

Drawing No. :-

CPC-AIPPL/MORTH/UP/AP14

Sheet :

16 OF 18

Scale :-

NTS

Dm

Dgn.

Appd

SHIVAM TYAGI

D.K

M.P.S

Date

AUG - 2020

CONSULTANT:

Chaitanya Projects Consultancy Pvt. Ltd.
in association with
Agnitio Infrastructure Projects Pvt. Ltd.
RN-73, Sector-62, Noida, Gautam Budh Nagar, Uttar
Pradesh-201309


ITEM:-

LEGEND:-

EXISTING FORMATION AREA	
NON FOREST AREA	
BALANCE AREA OF PF LAND	
PF FOREST AREA	
PROPOSED CETRE LINE	
EXISTING FORMATION LINE	
PROPOSED CONSTRUCTION LINE	
EXISTING RIGHT OF WAY	

BEWAR

PILIBHIT

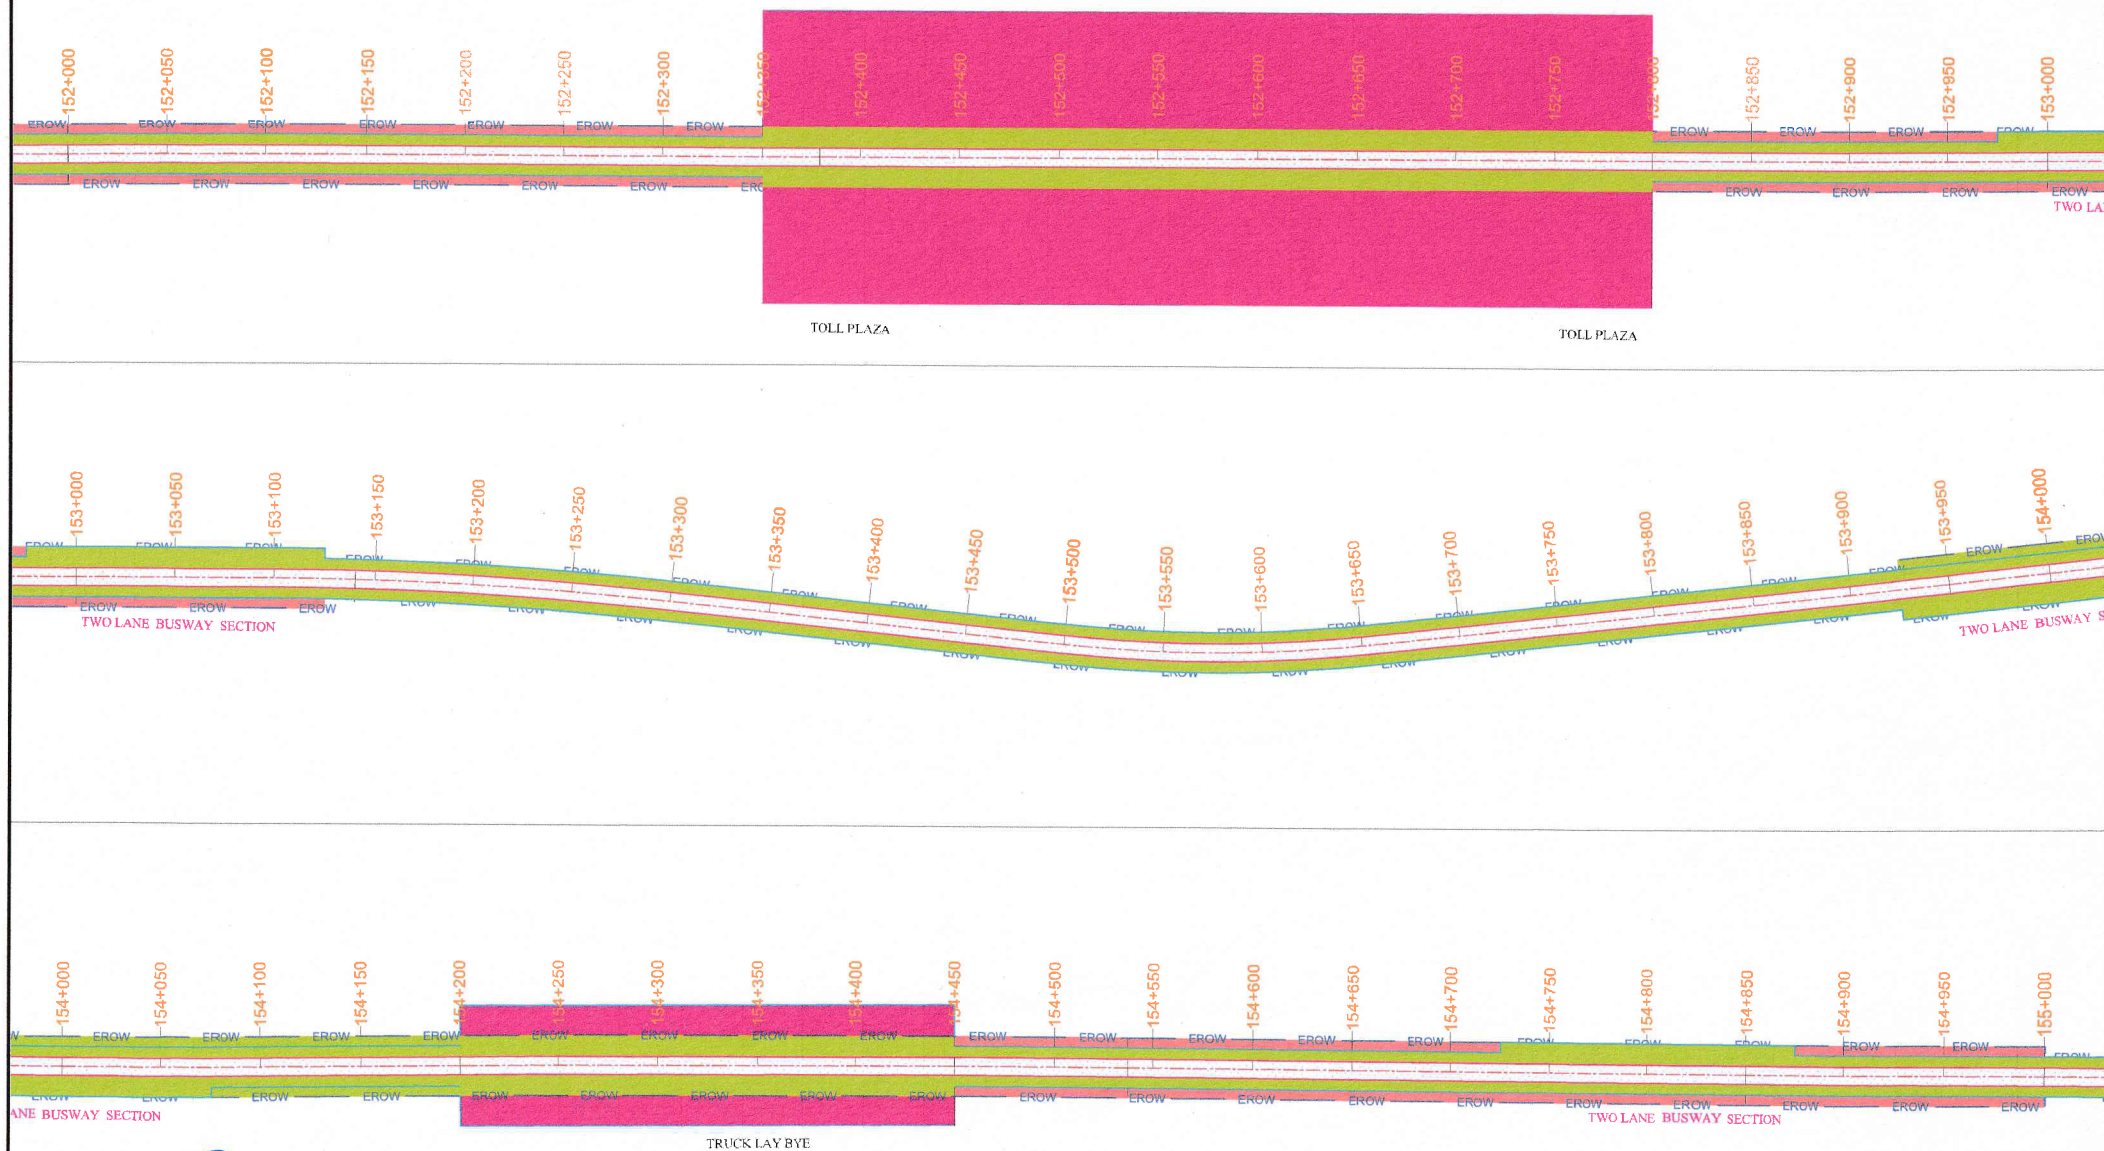

Project Title :

Rehabilitation and upgradation to 2-lane, with paved shoulders configure of Radhaite-Pilibhit section of NH-731K (km 137.250 to km 183.380) (Package-IV) in the state of Uttar Pradesh under Green National Highways Corridor Project (GNHCP) with the loan assistance of World Bank on EPC mode.

CLIENT



MINISTRY OF ROAD
TRANSPORT & HIGHWAYS

Drawing Title :

LINEAR FOREST STRIP PLAN

Drawing No. :-

CPC-AIPPL/MORTH/UP/4

Scale :-

NTS

Sheet :

06 OF 16

Dm

Dgn.

Appd

SHIVAM TYAGI

D.K

M.P.S

Date
AUG - 2020

CONSULTANT:

Chaitanya Projects Consultancy Pvt. Ltd.
in association with
Agnitio Infrastructure Projects Pvt. Ltd.
RN-73, Sector-62, Noida, Gautam Budh Nagar, Uttar
Pradesh-201309

ITEM:-	LEGEND:-
EXISTING FORMATION AREA	
NON FOREST AREA	
BALANCE AREA OF PF LAND	
PF FOREST AREA	
PROPOSED CENTRE LINE	
EXISTING FORMATION LINE	
PROPOSED CONSTRUCTION LINE	
EXISTING RIGHT OF WAY	