


Index Plan of GAIRSAIN NAGAR PAN

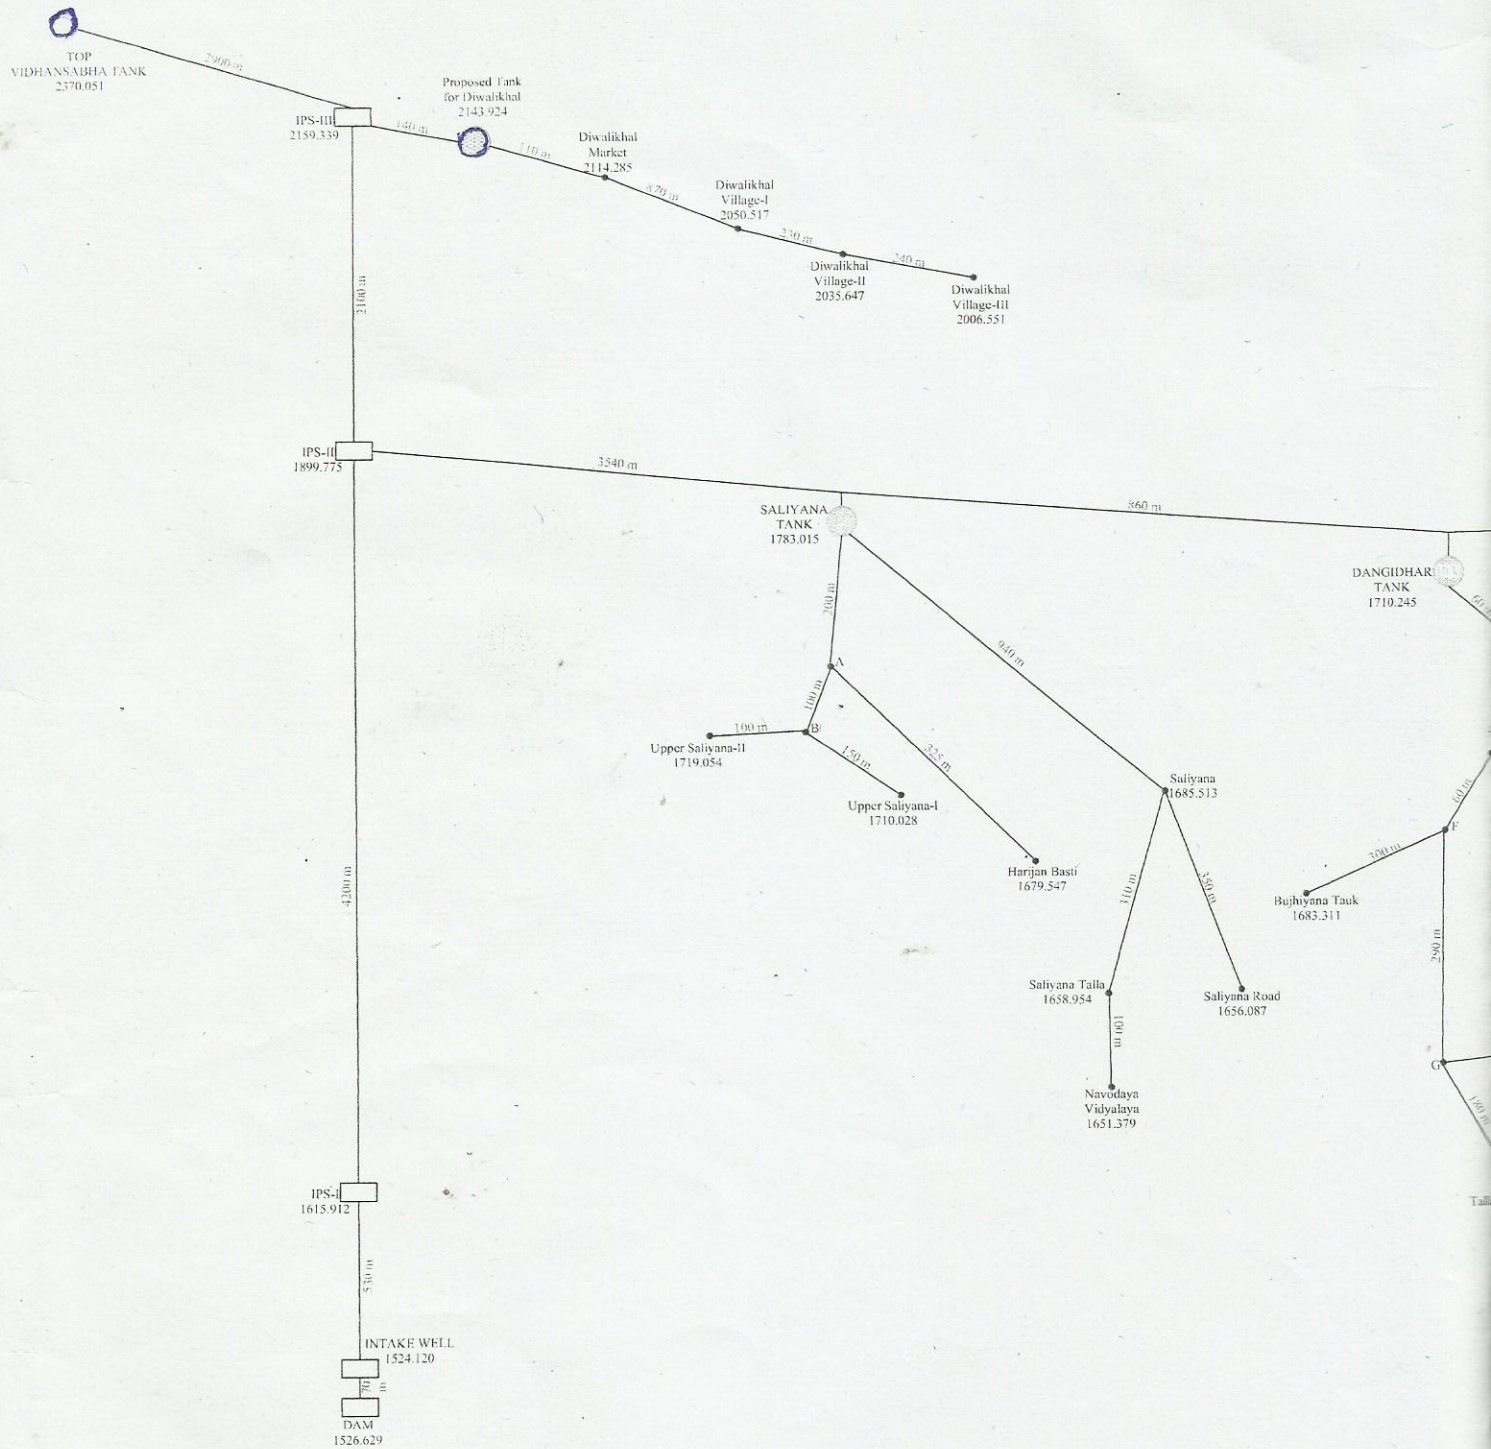

[Signature]
A.E.

[Signature]
A.E.

[Signature]
EXER.

CONSTRUCTION DIVISION


UTTARAKHAND PEXIAL NIGAM

NAME OF WORK

INDEX PLAN OF GAIRSAIN VIDHANSABHA PUMPING W/S SCHEME

HAZAT PUMPING WATER SUPPLY SCHEME

LEGEND	
Junction Points	●
Dia of Existing Pipe Line	— 50 mm Dia —
Distance of Proposed Pipe Line	350 m
Proposed Tank	●
Existing Tank	●
Rising Main	—
Distribution Line	—

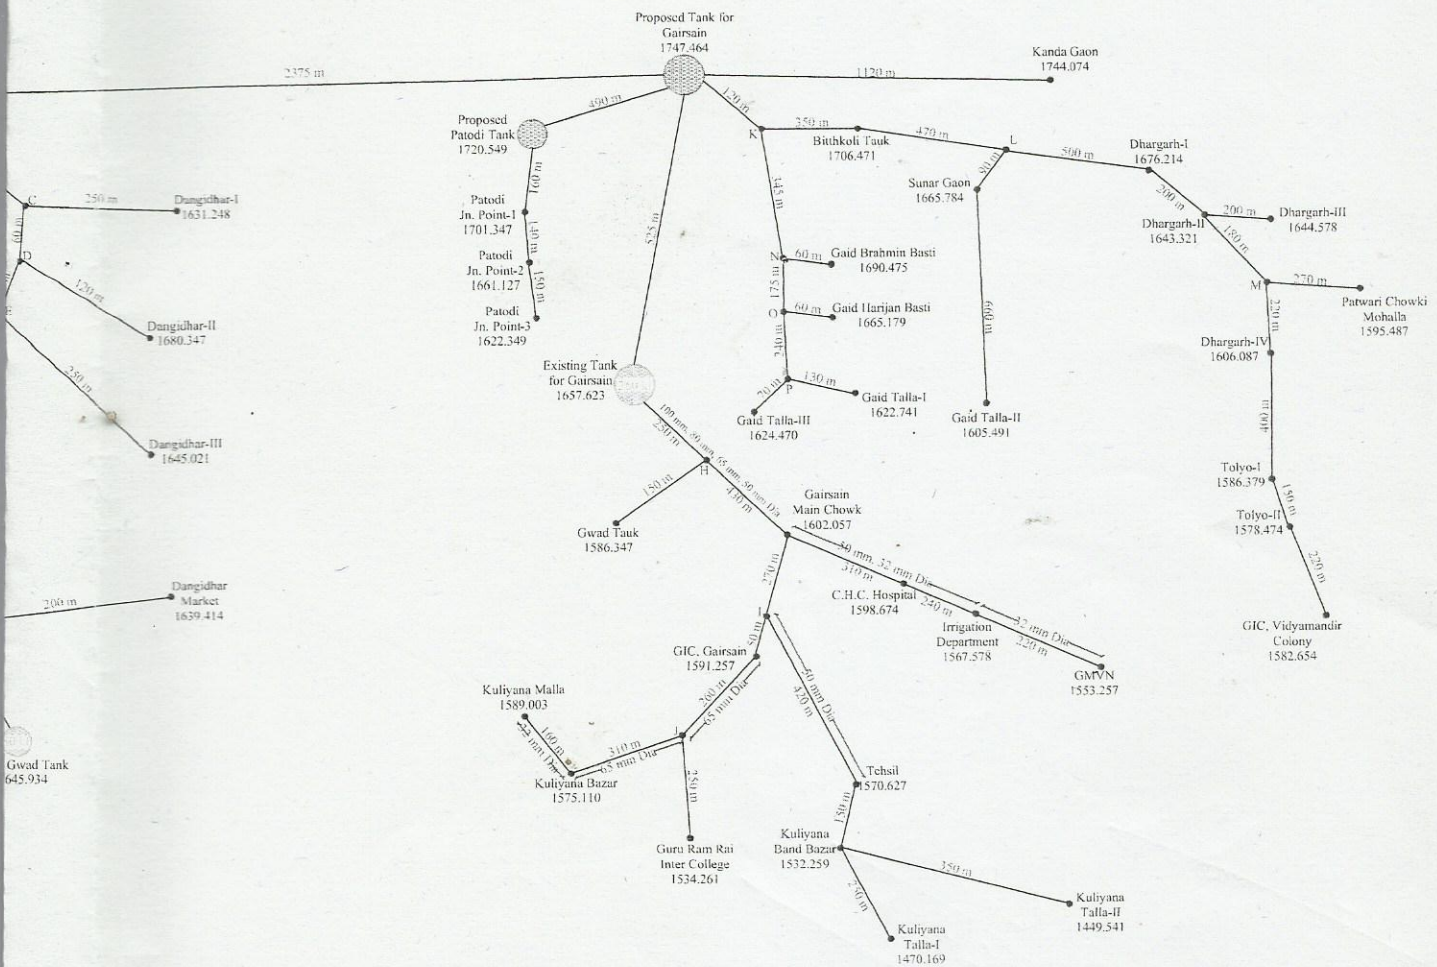

Surveyed & Drawing by

Visthapit Colony,
Indiranagar, Rishikesh-249201
Email : crassociates86@gmail.com

SHEET
NO.

1