


Sheet No. 56 L/14/SE
Sheet No. 56 L/15/NE

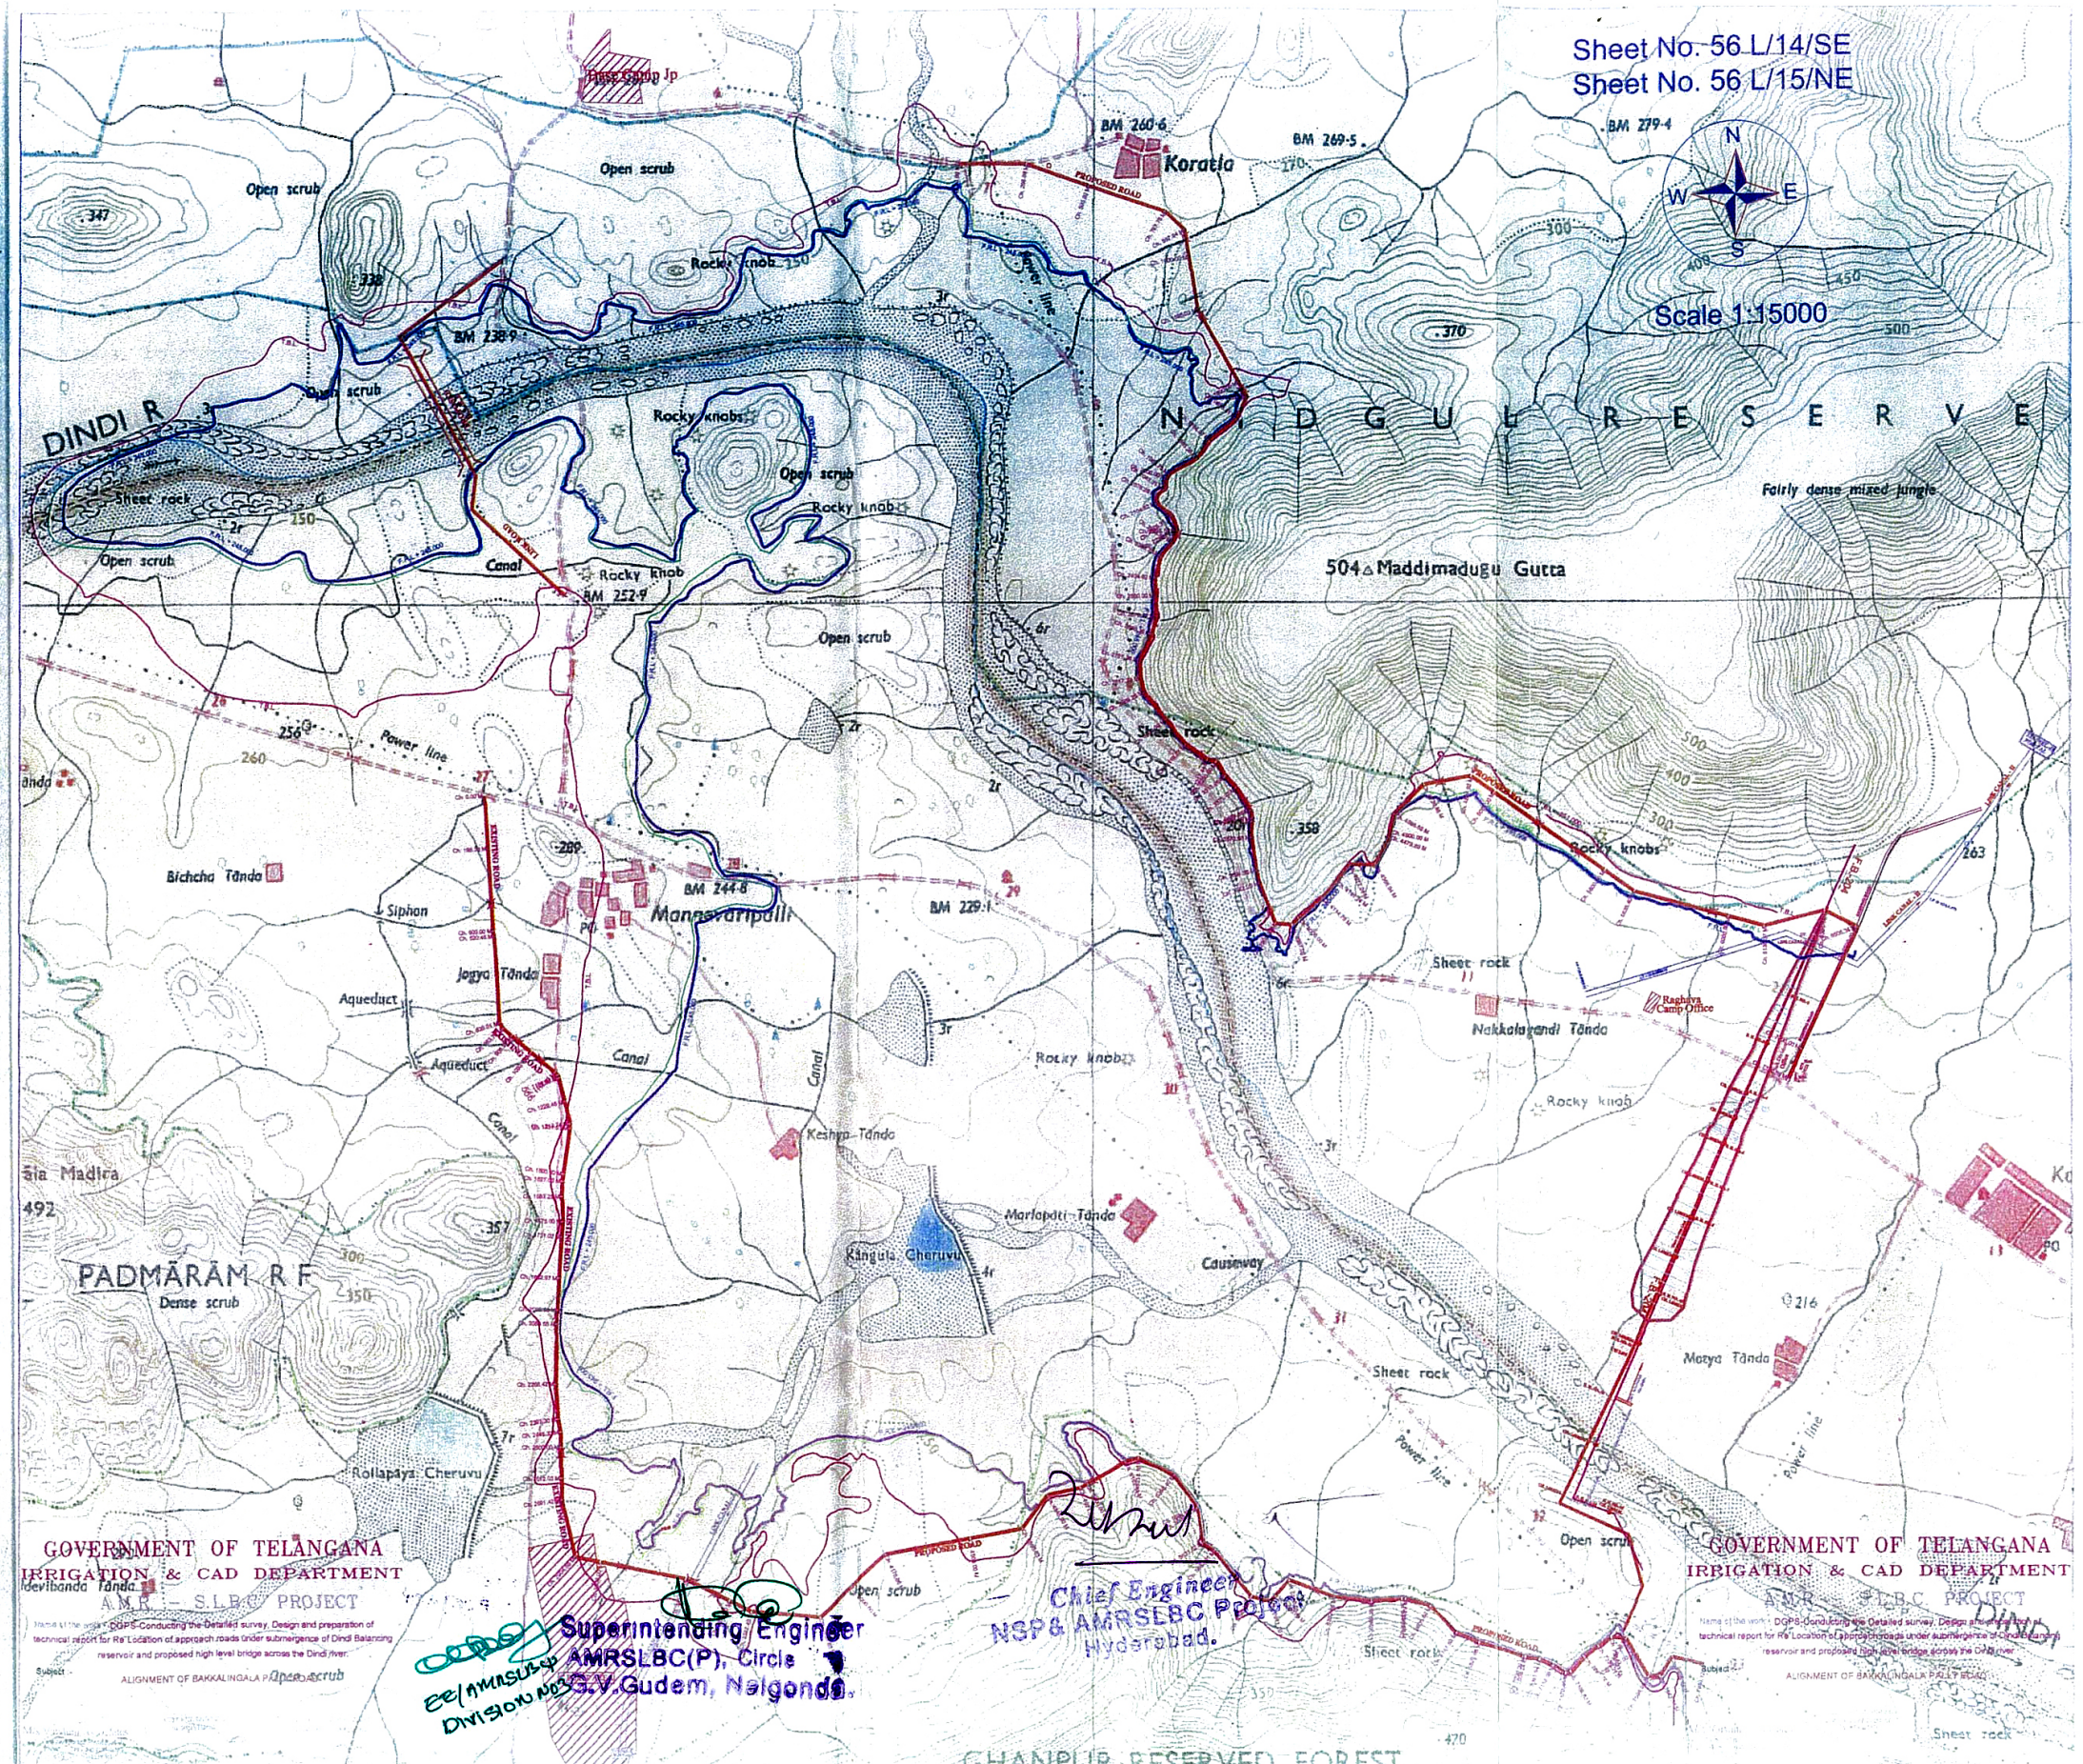

GOVERNMENT OF TELANGANA
IRRIGATION & CAD DEPARTMENT
AMRSLBC PROJECT

Name of the work: DGRS-Conducting the Detailed survey, Design and preparation of technical report for the Location of approach roads under submergence of Dindi Balancing reservoir and proposed high level bridge across the Dindi river.
Subject: ALIGNMENT OF BAKKALINGALA PAPER

Superintending Engineer
AMRSLBC(P), Circle
G.V. Gudem, Nalgonda.

Chief Engineer
NSP & AMRSLBC Project
Hyderabad.

GOVERNMENT OF TELANGANA
IRRIGATION & CAD DEPARTMENT
AMRSLBC PROJECT

Name of the work: DGRS-Conducting the Detailed survey, Design and preparation of technical report for the Location of approach roads under submergence of Dindi Balancing reservoir and proposed high level bridge across the Dindi river.
Subject: ALIGNMENT OF BAKKALINGALA PAPER

CHANDLER RESERVED FOREST