


SHEET NO = 53E/11
SCALE = 1:50,000

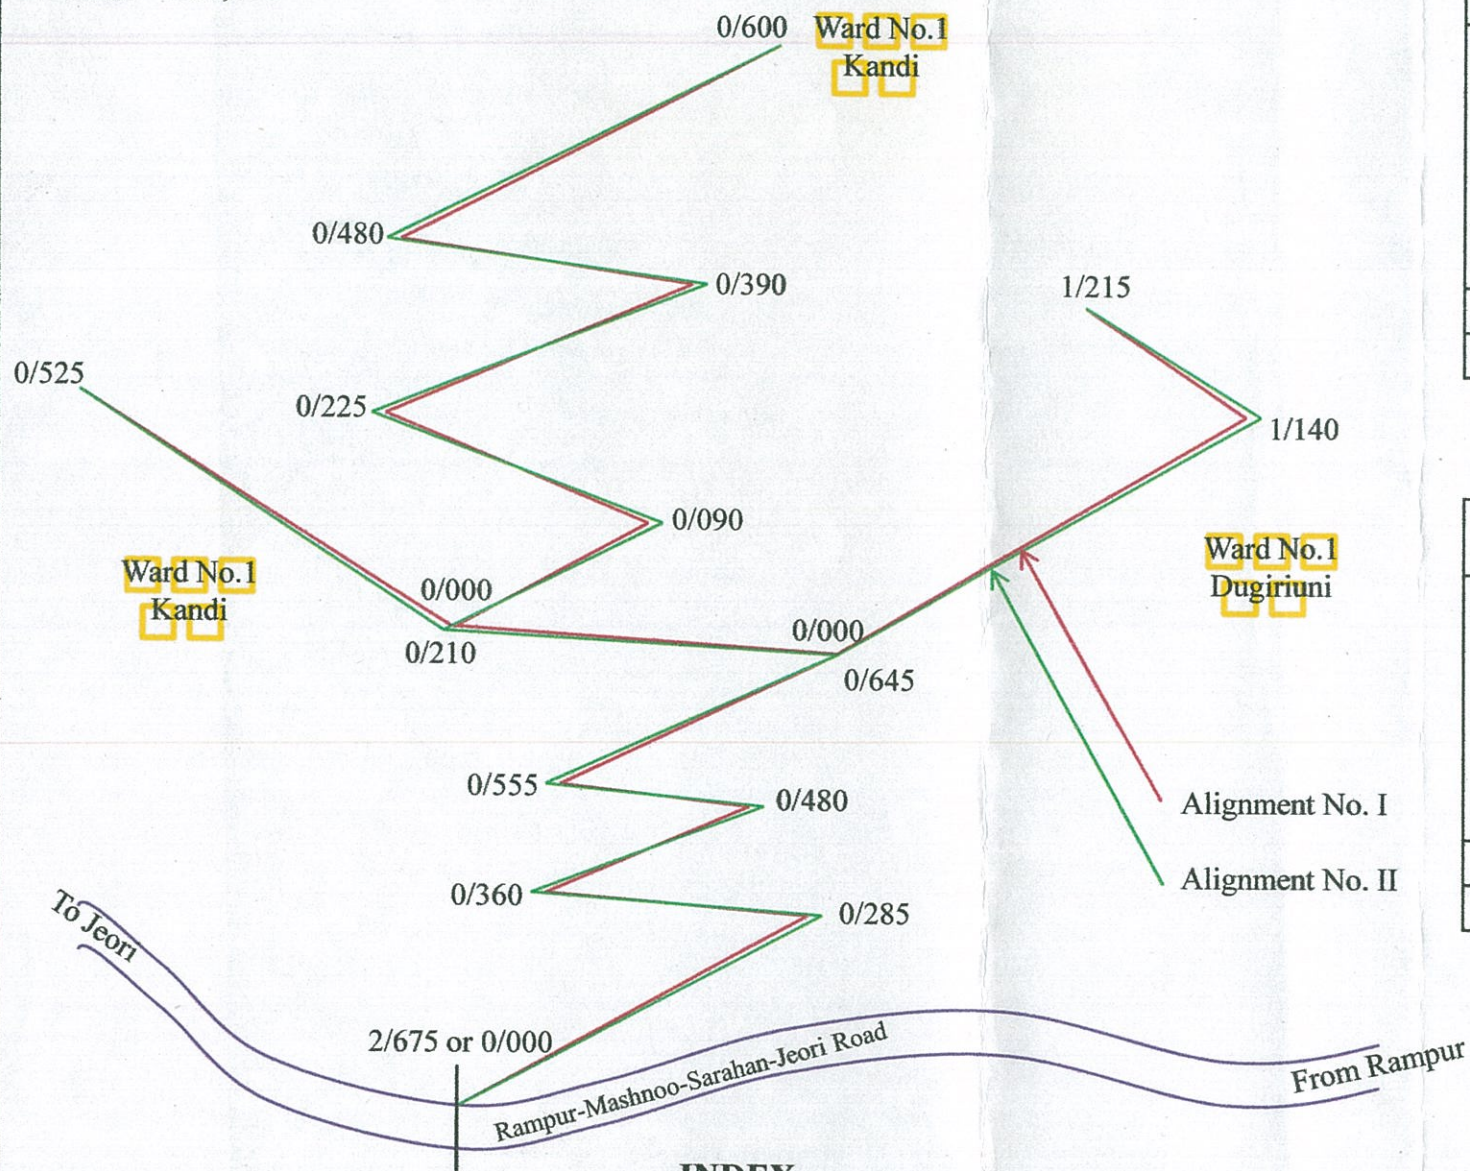

INDEX

Sr. No.	Description	Symbol
1.	Proposed Alignment for construction of Ambulance Road to Ward No. 1, Kandi & Dugiriuni Km 0/000 to 1/215, 0/525 & 0/600	—
2.	Alternate Alignment for construction of Ambulance Road to Ward No. 1, Kandi & Dugiriuni Km 0/000 to 1/330, 0/530 & 0/780	—

ALIGNMENT NO. I

RD's	Forest Land Length	Private Land Length
0/000 to 0/570	570.00	-----
0/570 to 0/645	-----	75.00
0/645 to 0/900	255.00	-----
0/900 to 1/215	250.00	-----
0/000/645 to 0/250	-----	4.00
0/250 to 0/254	271.00	-----
0/254 to 0/525	600.00	-----
0/000/210 to 0/600	-----	-----
	1946.00	394.00
Total Length = 2.340 KM		

ALIGNMENT NO. II

RD's	Forest Land Length	Private Land Length
0/000 to 0/615	615.00	-----
0/615 to 0/705	-----	90.00
0/705 to 0/960	255.00	-----
0/960 to 1/330	-----	370.00
0/000/705 to 0/250	250.00	-----
0/250 to 0/256	-----	6.00
0/256 to 0/530	274.00	-----
0/000/210 to 0/780	780.00	-----
	2174.00	466.00
Total Length = 2.640 KM		

Urban Development H.P.
Authorized Signatory