


# PROPOSED AMBULANCE ROAD TO WARD NO.1, KANDI & DUGIRIUNI, M.C. RAMPUR BSR.

K.M. 0/000 TO 1/215, 0/000 TO 0/525 & 0/000 TO 0/600  
(ALIGNMENT PLAN)

| GRADIENT: - |                      |           |
|-------------|----------------------|-----------|
| S.N.        | R.D.S.               | GRADE     |
| 1           | 0/000 To 0/480       | 1:10 UP.W |
| 2           | 0/480 To 1/215       | 1:15 UP.W |
| 3           | 0/000/0/645 To 0/110 | 1:10 UP.W |
| 4           | 0/105 To 0/525       | 1:15 UP.W |
| 5           | 0/000/0/210 To 0/600 | 1:10 UP.W |

| LAND REF: - |                    |             |              |             |
|-------------|--------------------|-------------|--------------|-------------|
| S.N.        | R.D.S.             | FOREST LAND | PRIVATE LAND | TOTAL MTRS. |
| 1           | 0/000 To 0/570     | 570.00      | ----         | 570.00      |
| 2           | 0/570 To 0/645     | ----        | 75.00        | 75.00       |
| 3           | 0/645 To 0/900     | 255.00      | ----         | 255.00      |
| 4           | 0/900 To 1/215     | ----        | 315.00       | 315.00      |
| 5           | 0/000/645 To 0/525 | 521.00      | 4.00         | 525.00      |
| 6           | 0/000/210 To 0/600 | 600.00      | ----         | 600.00      |
| TOTAL       |                    | 1946.00     | 394.00       | 2340.00     |

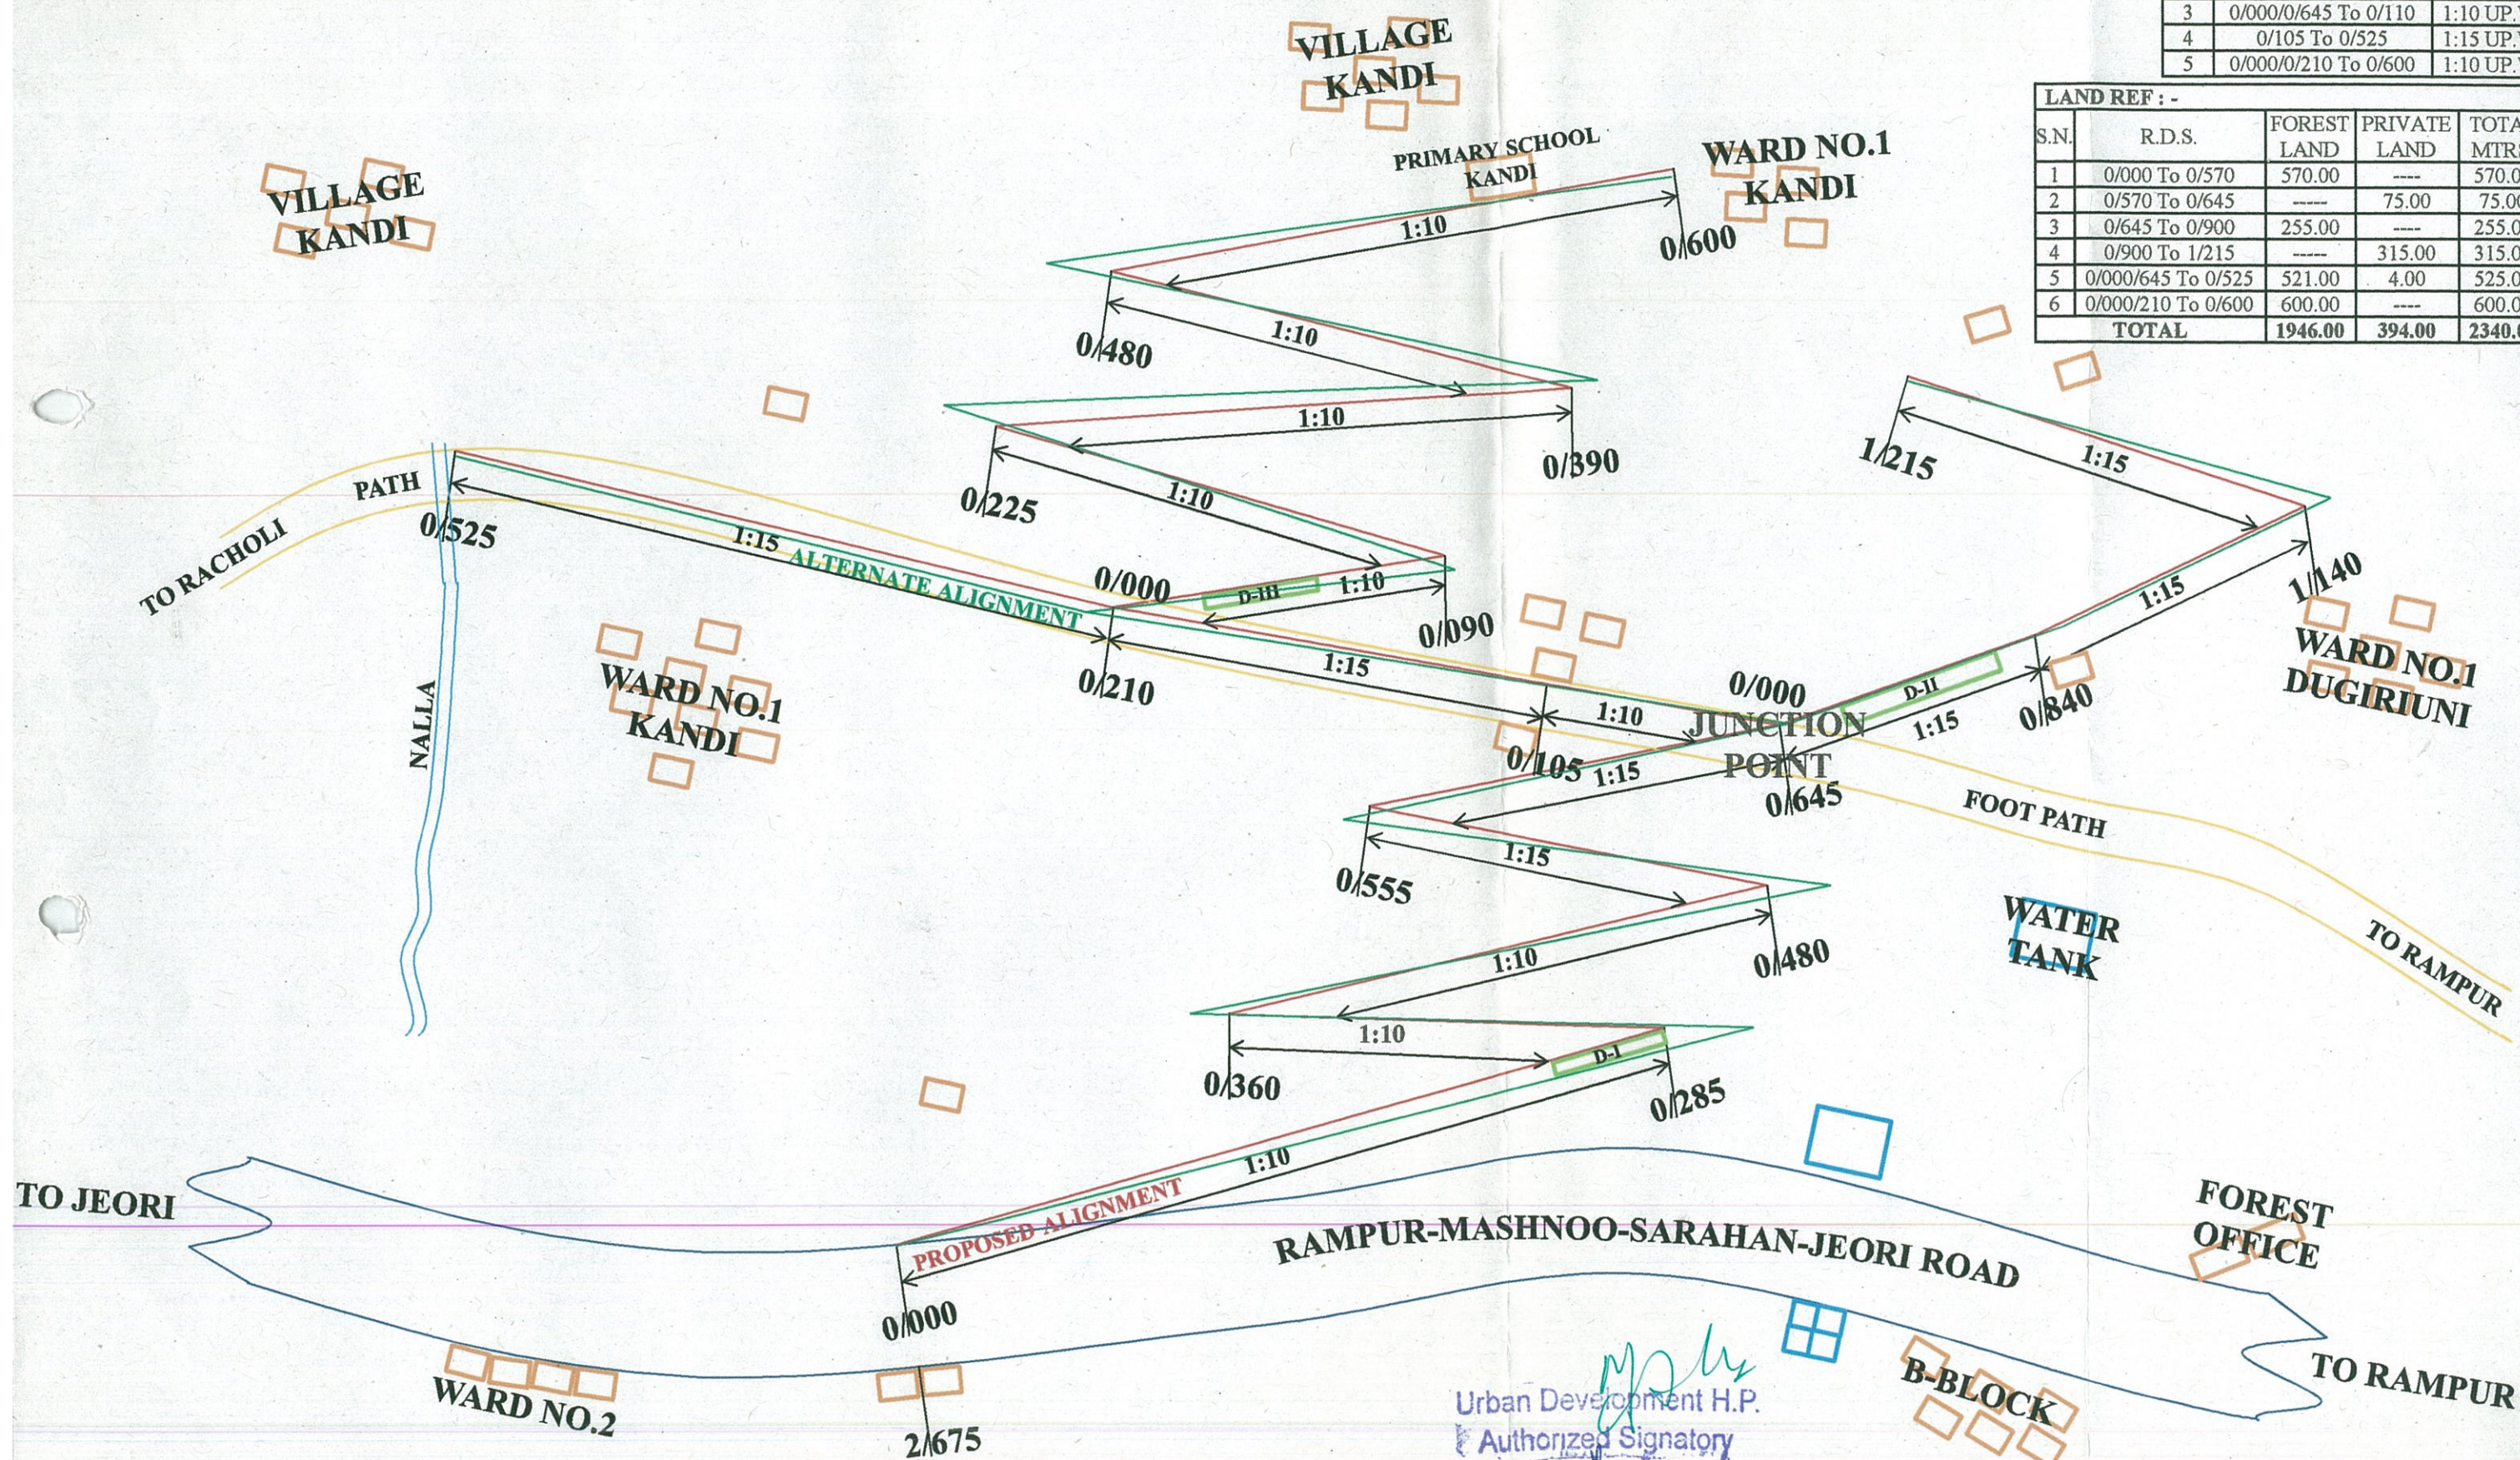

Urban Development H.P.  
Authorized Signatory