


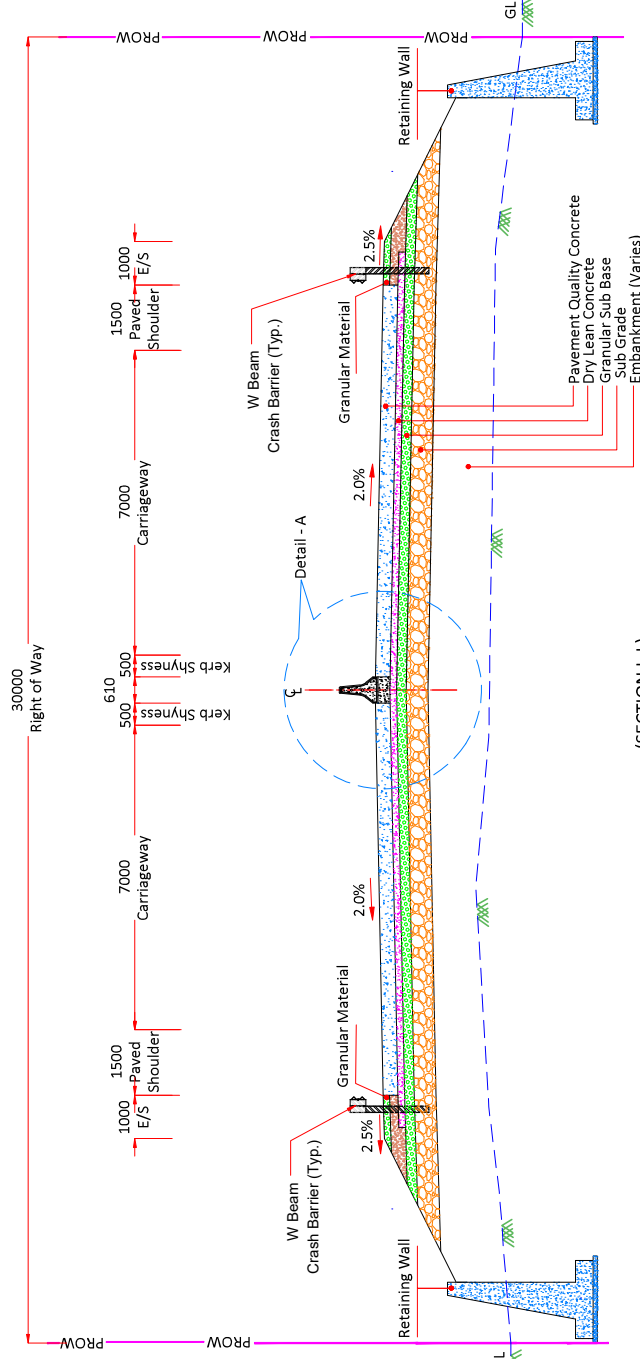

TYPICAL CROSS SECTION FOR 4 - LANE PORT APPROACH OF LVUP WITH RCC RETAINING WALL

(SECTION L-L)
(TCS - 12)

(Scale - 1:80)


(From Ch.- 2+100 To Ch.- 2+490)
* ROW from - Ch.- 2+278 To Ch.- 2+580 is 35m

Note :-

1. All Dimension are in mm unless other wise specified.

Authority :- NATIONAL HIGHWAYS AUTHORITY OF INDIA	Client :- HONNAVAR PORT PVT. LTD.	Project Title :- Consultancy Service for Preparation of DPR of Honnavar Port Road Connectivity Access road from Kasarkod Side of Honnavar Port Km. 0+000 to Km. 2+580 on NH-66	Drawing Name :- TYPICAL CROSS SECTION (TCS - 12)	 Intercontinental Consultants & Technocrats Pvt. Ltd. A-8, Green Park, New Delhi - 110016 Ph : 4086-3000, Fax 2685-5252	Revisions	RO	September, 2019	Initial Drawing	Checked by
					Revisions	Revisions	Date	Description	Checked by
					Prepared by Shweta Sharma Krim. V	Checked by Madhusudan Rao	Designed by Krim. V	Approved by Manoj Kumar	Rev. RO

DRAWING No: NHA/NH-66/HONNAVAR PORT/7CS/ 12
Scale - as Shown (on A2 Sheet)
(Sheet No.-12 of 13)

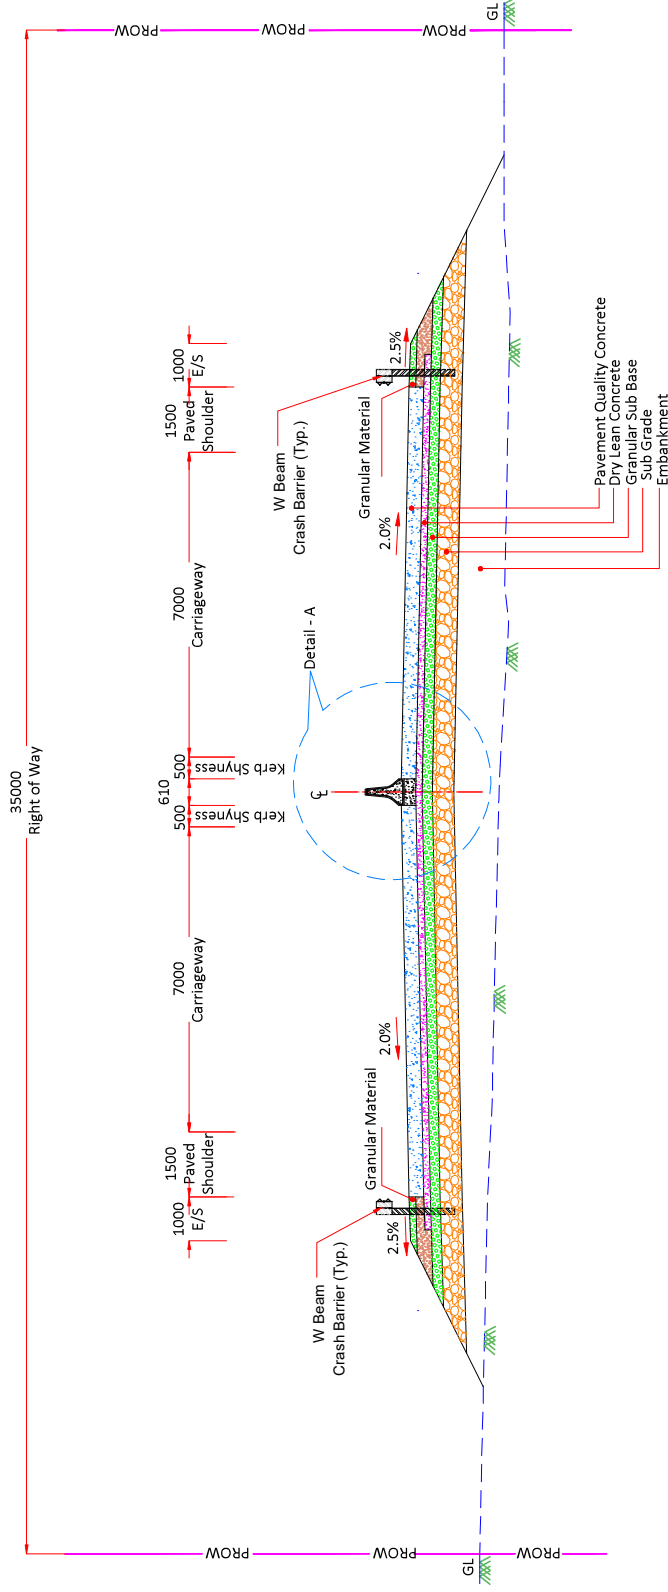

(SECTION M-M)
(TCS - 13)

TYPICAL CROSS SECTION FOR 4 - LANE PORT ROAD IN OPEN COUNTRY
(Scale - 1:80)

(From Ch.- 2+490 To Ch.- 2+580)

Note :-

1. All Dimension are in mm unless other wise specified.

Authority :-  NATIONAL HIGHWAYS AUTHORITY OF INDIA	Client :-  HONNAVAR PORT PVT. LTD.	Project Title :- Consultancy Service for Preparation of DPR of Honnavar Port Road Connectivity Access road from Kasarkod Side of Honnavar Port Km. 0+000 to Km. 2+580 on NH-66	Drawing Name :- TYPICAL CROSS SECTION (TCS - 13)	 Intercontinental Consultants & Technocrats Pvt. Ltd, A-8, Green Park, New Delhi - 110016 Ph. 4086-3000, Fax 2685-5252	Revisions		Initial Drawing	Checked by	
					RO	September, 2019			
					Revisions	Date			Description
					DRAWING No: NHA/NH-66/HONNAVAR PORT/7CS/ 13				
					Scale - as Shown (on A2 Sheet)				
				 Manoj Kumar		Rev.	RO		
				Approved by					
				Prepared by	Designed by	Checked by	Approved by		
				Shawal Sharma	Kiran V	Madhusudhan Rao			