

NOTES FOR EXPLOSIVES :



1. NO ROAD CROSSING WITHIN 100M ON EITHER SIDE OF THE PLOT.
2. NO OPEN DRAIN SEWER OR STRUCTURE WITHIN 5.0M FROM U/G TANKS.
3. MORE THAN ONE TANK IS NOT TO BE REPLISHED AT ONE TIME.
4. 40 MM Ø VENT PIPES 4.00M HIGH FROM G.L. AND 4.00M CLEAR AROUND AND OPEN ENDS COVERED WITH 2 LAYERS OF NON CORRODIBLE METAL WIRE GAUZE OF 11 MESH PER LINEAR C.M.
5. TANKS FED BY TANK LORRY.
6. ALL ELECTRIC FITTINGS ARE CONFIRMED TO IS : 2148.
7. FILL POINTS 3.85M CLEAR AROUND.
8. 50 MM Ø SUCTION PIPES UNDER DRIVE WAY IS TO BE HOUSED IN 70MM Ø PIPE SLEEVES.
9. NO SMOKING SIGN SHALL BE DISPLAYED IN THE LICENCE PREMISES.
10. 2 No. FIRE EXTINGUISHER ABC TYPE, 10 Kgs. CAPACITY SHALL BE PROVIDED ON EACH ISLAND AND 2 No. OUTSIDE THE SALES BUILDING, 4 No. DRY SAND BUCKETS SHALL BE KEPT WITH LID IN THE LIC. AREA.
11. DPS BOARD 1.50M HIGH FROM FLOOR LEV. & SHOULD NOT BE KEPT UNDER LOCK & KEY.
12. THE TANKS PROPOSED TO INSTALL IN THE LICENCE PREMISES ARE ALREADY IN ACCORDANCE WITH CODE NAGUR APPROVAL NO. : NUMBER P - 6 (3) 51 DATED 23 / 01 / 2007.
13. 1 X 4.50 KG. CO₂ FIRE EXTINGUISHER TO BE PLACED NEAR ELECTRIC ROOM.

CERTIFICATES :


1. CERTIFIED THAT ALL THE FACILITIES WILL BE/HAVE BEEN INSTALLED ARE EXACTLY AS PER THIS DRG.
2. CERTIFIED THAT THIS IS NOT A RESITMENT CASE.
3. CERTIFIED THAT NO COURT CASE IS PENDING IN ANY COURT OF INDIA AGAINST THIS PREMISES.
4. CERTIFIED THAT THE FABRICATION OF UNDER GROUND TANKS IS CONFIRMING TO CODE APPROVAL NUMBER P - 6 (3) 51 DATED 23 / 01 / 2007.
5. CERTIFIED THAT WE ARE USING CODE APPROVED DISPENSING UNITS IN OUR RETAIL OUTLET AND THE MAKE & MODEL NUMBER OF EACH DISPENSER COMMISSIONED IN THE PREMISES SHALL BE PROVIDED AT THE TIME OF GRANT OF LICENSE.
6. CERTIFIED THAT THE CANOPY MEASURING 11.00M X 25.00M IS CONFIRMING TO SOUND ENGINEERING SPECIFICATIONS AND THERE IS NO CHANCE OF ITS EVERCAVING UNDER NORMAL CIRCUMSTANCES.

NOTE FOR GENERAL SITING:-

1. ACCESS ROAD SHOULD HAVE MIN. PAVEMENT OF 150 MM GSB, WBM GR. I, II, III OF 75MM EACH, 50 MM BM AND 30 MM BC.
2. ALL PAVEMENT MARKINGS SHOULD BE AS PER IRC: 35 - 1987.
3. ALL TRAFFIC SIGNS SHOULD BE AS PER IRC: 67 - 2001 AND IRC: 55 - 2001 IN CASE OF A FUEL STATION LOCATED ON THE OTHER SIDE OF TRAVEL DIRECTION. THE USER SHOULD BE INFORMED OF THE LOCATION OF THE FUEL STATION IN HIS / HER DIRECTION OF TRAVEL THROUGH INFORMATION SIGNS AS AT C OF THE ATABLE OF THIS DRAWING.
4. THE LENGTH OF SEPARATOR ISLAND SHOULD BE DETERMINED AS PER SITE CONDITIONS ITS MINIMUM WIDTH SHOULD NOT BE LESS THEN 3.00M.
5. THE SEPARATOR ISLAND & BUFFER STRIP SHALL BE TURFED WITH PROVISION OF MIN. 275MM HIGH KERBS.
6. CULVERTS TO BE PROVIDED IN THE LINE OF STORM WATER DRAIN ON ENTRY AND EXIT APPROACHES, TO CATER TO THE EXPECTED DISCHARGE.
7. ALL THE DIMENSIONS ARE IN METRE UNLESS OTHERWISE SPECIFIED.
8. KERBS SHALL BE PAINTED AS PER N.H.A.I. / IRC NORMS.

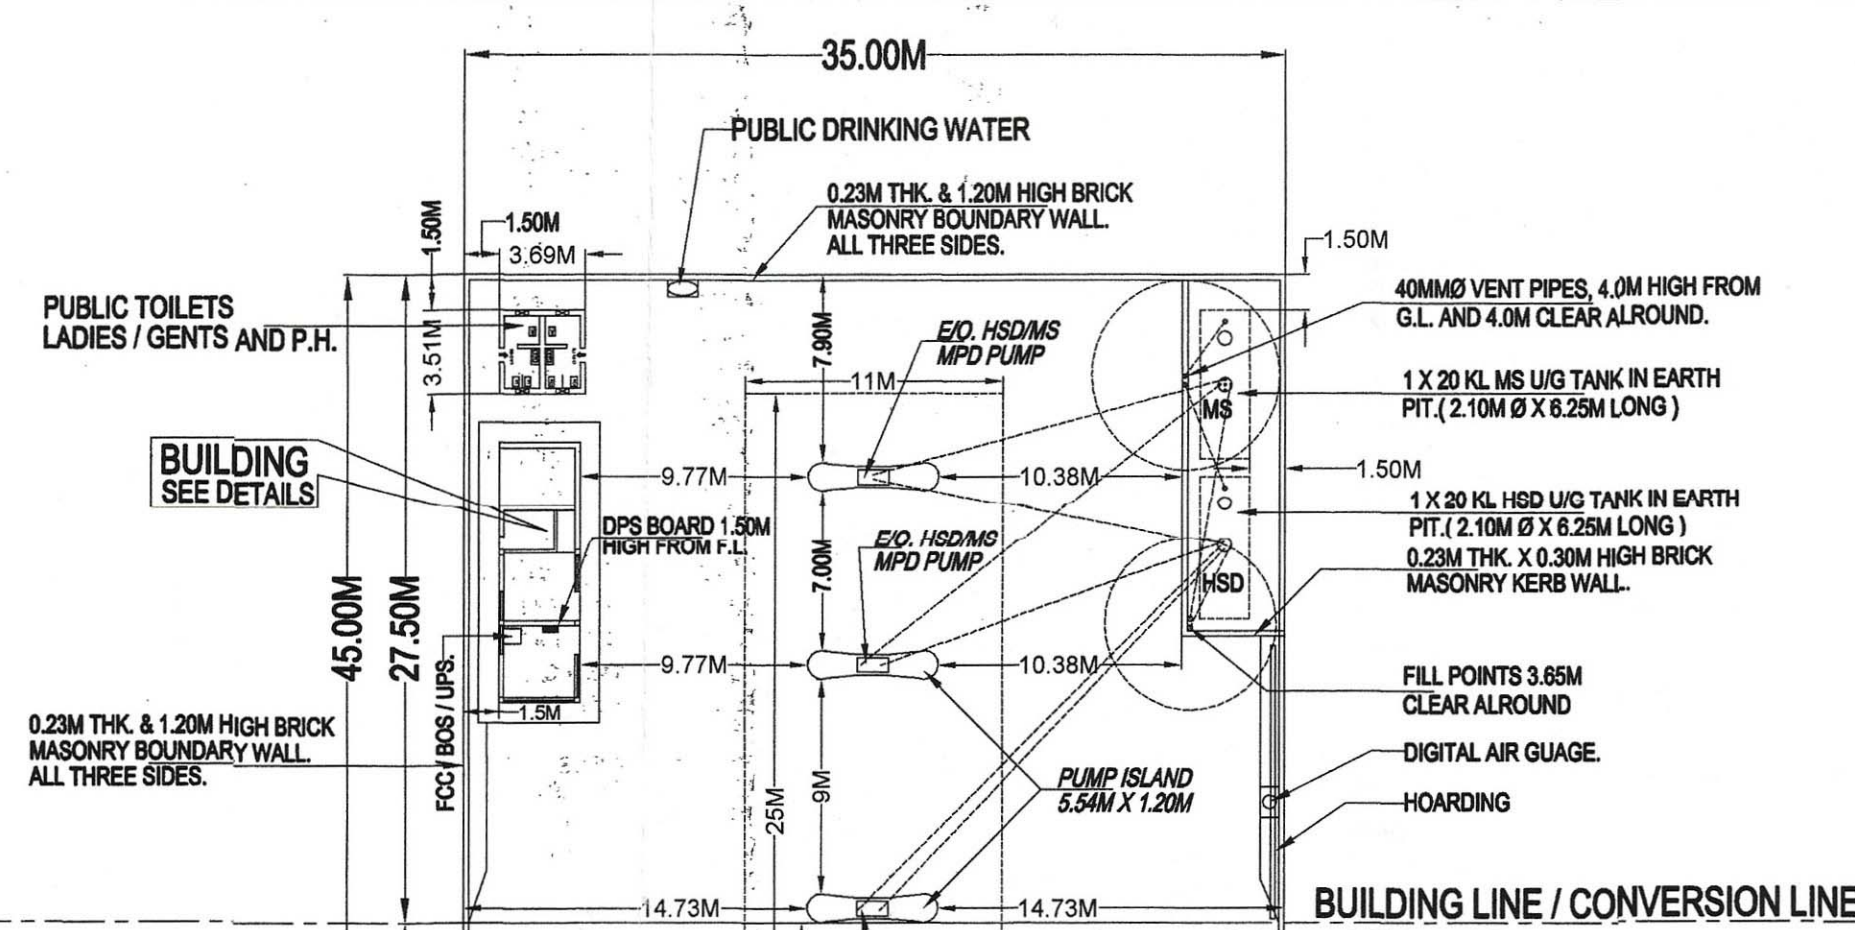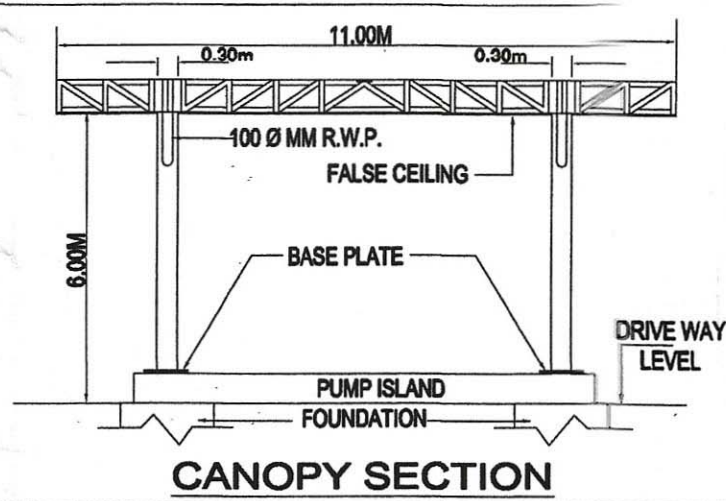


DETAIL OF FACILITIES									
TANK No.:	CAPACITY	PRODUCT	SIZE		STEEL PLATES		CONNECTION TO NOZZLES		
			DIA.	LENGHT	SHELL	END	PROPOSED	COMMISSIONED	
T - 1	20000 LT.	MS (CL.: 'A')	2100 MM	6250 MM	6.00 MM	8.00 MM	4		
T - 2	20000 LT.	HSD (CL.: 'B')	2100 MM	6250 MM	6.00 MM	8.00 MM	8		

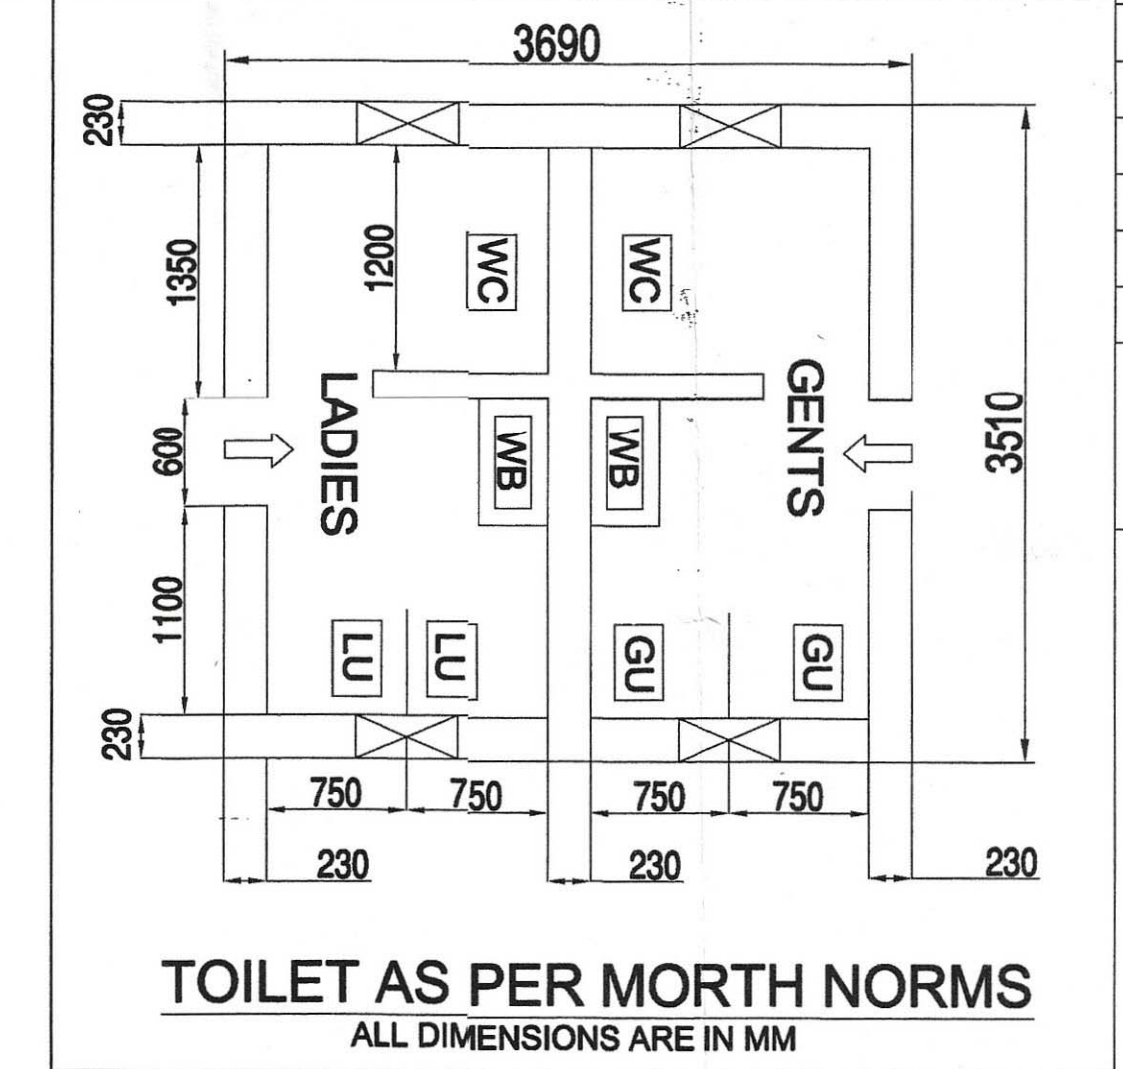

: GENERAL DETAILS :




KHASRA No. : 781 / 150 (OLD)
KHASRA No. : 979 / 943 & 981 / 975 (NEW)
VILLAGE : BADANI
TEHSIL : NAGAU
DISTRICT : NAGAU
POLICE STN. : NAGAU SADAR
RAILWAY STN. : NAGAU
STATE : RAJASTHAN
PIN CODE : 341001
DRAWN BY :

MULTITECH SYSTEMS

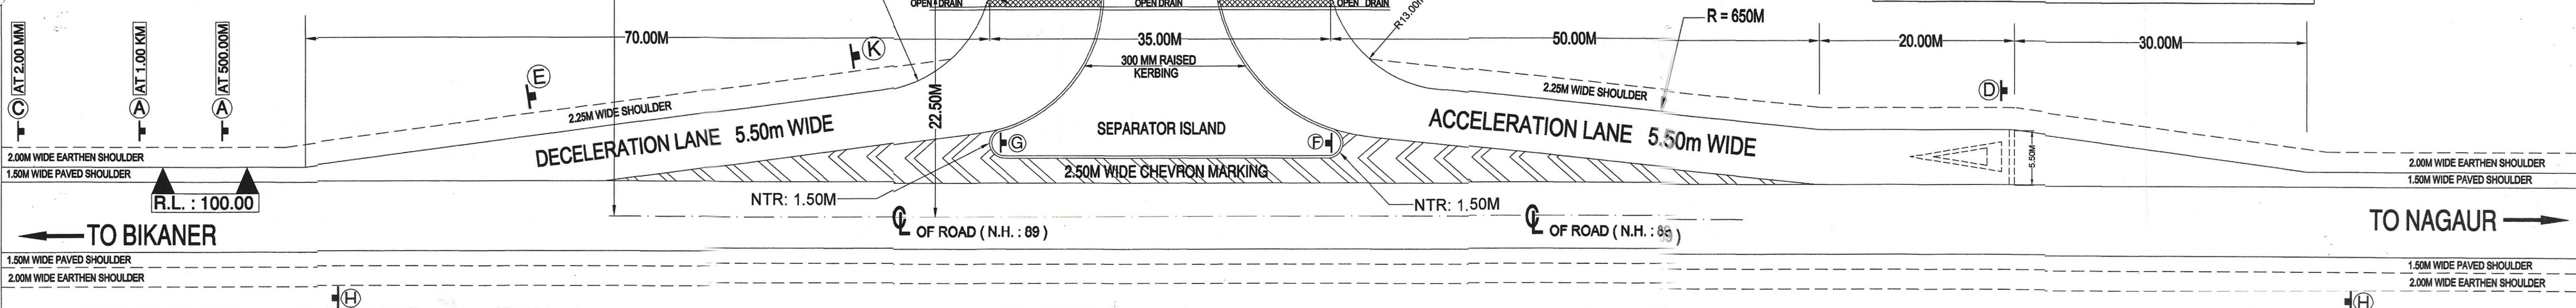


SITE LAY OUT PLAN

SCALE : 1 CM = 3.00M

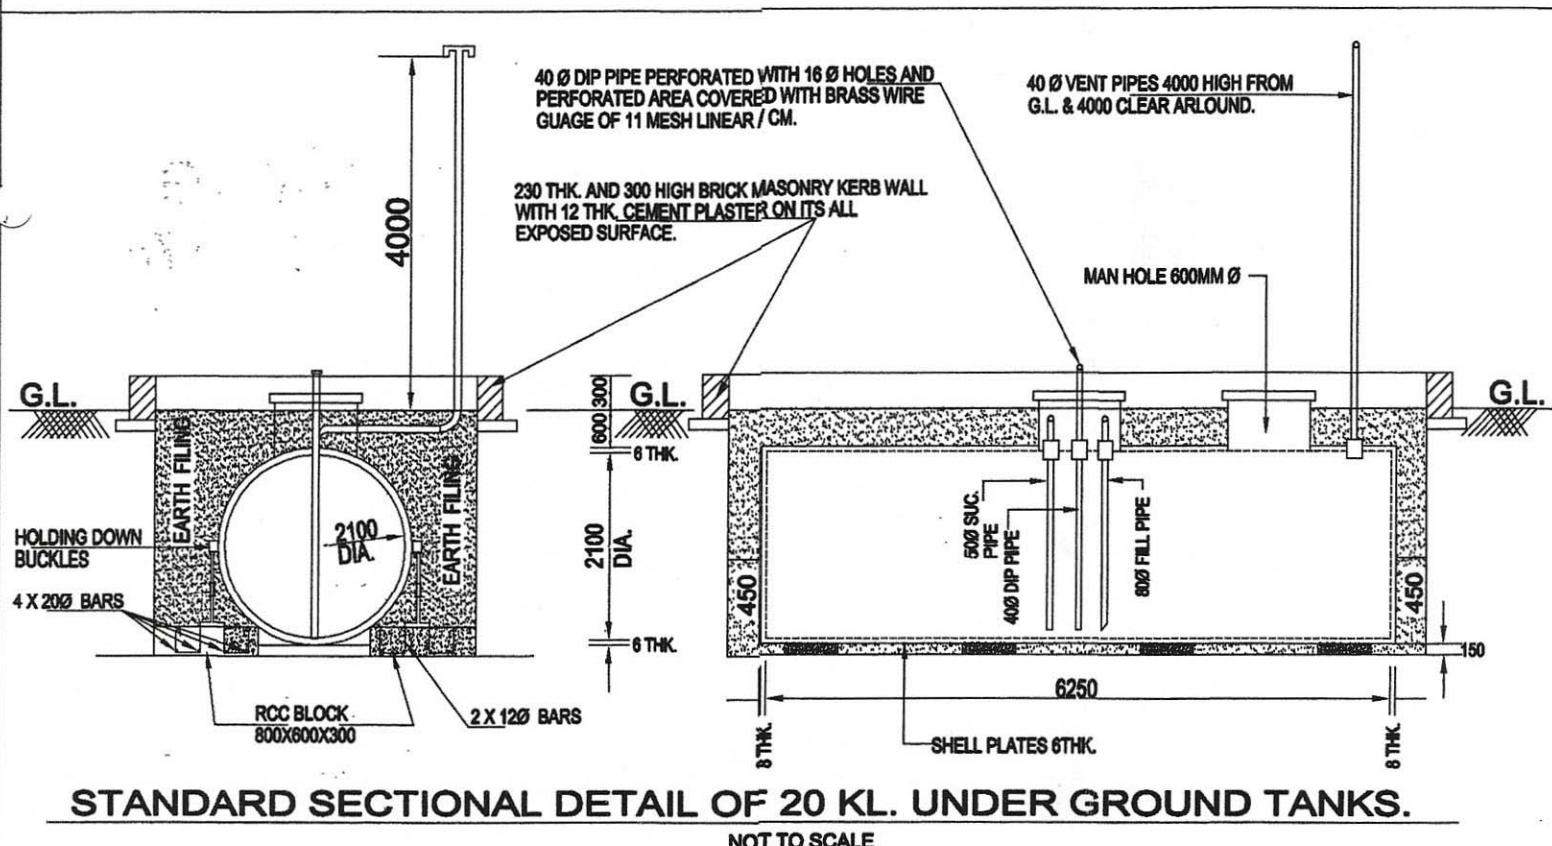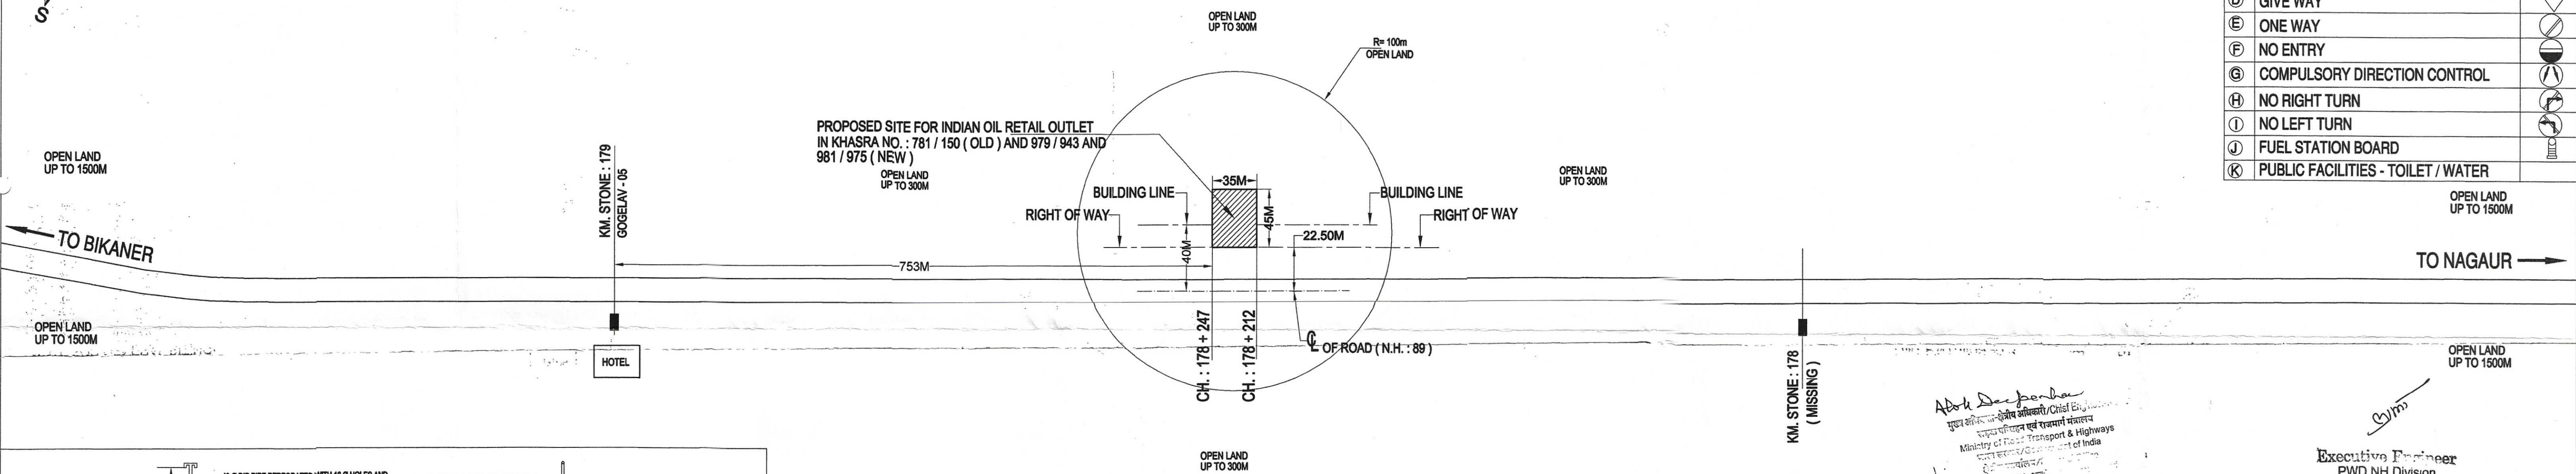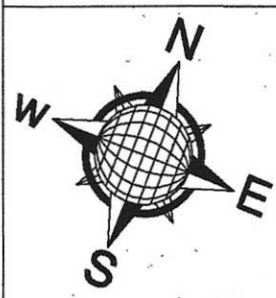

LOCATION PLAN SHOWING DETAILS OF 1500M BOTH SIDE FROM PRO. IOCL RETAIL OUTLET ON N.H. : 89
CHAINAGE: 178 + 212 TO 178 + 247 AT VILLAGE : BADANI, TEHSIL : NAGAU DISTT.: NAGAU (RAJASTHAN)

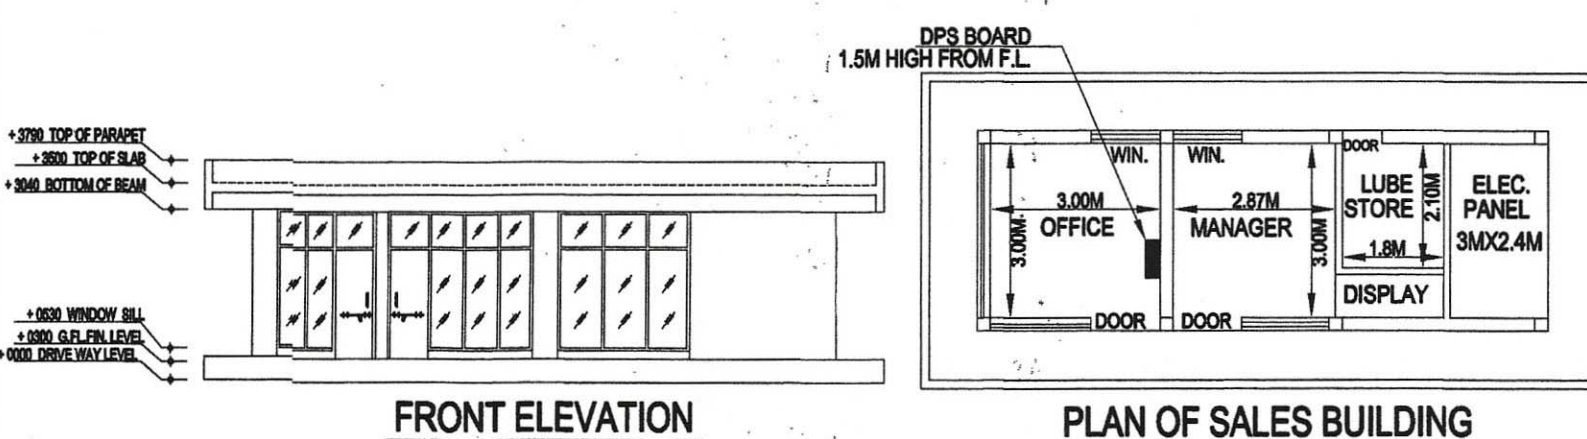

S.NO. 524		UPTO 5 KM FROM FALODI PHANTA TOWARDS BIKANER ON NH 89.	
INDIANOIL CORPORATION LTD.		AJMER DIVISIONAL OFFICE	
SUB.: PRO. PLAN OF INDIANOIL RETAIL OUTLET ON BIKANER - NAGAU ROAD (NH - 89) NEAR KM. STONE : 179, IN KHASRA No.: 979 / 943 AND 981 / 975 (OLD KHASRA No.: 781 / 150) AT CHAINAGE : 178 + 212 TO 178 + 247 (RHS.)		VILLAGE : BADANI, DISTT.: NAGAU (RAJ.)	
PROJECT DIRECTOR / CHIEF ENGINEER (PWD)		HIGHWAY ADMINISTRATOR	
CONSTITUTED ATTORNEY (INDIAN OIL)		INDEPENDENT ENGINEER	
DATE		DRG.NO	
10.02.2020		AJ- 4398	
E. O. / Mgr (Engg.)		Sr. Mgr (RS)	
NO. CROSSED OUTARE		SUPERSEDED DRAWING	
CORSM			