


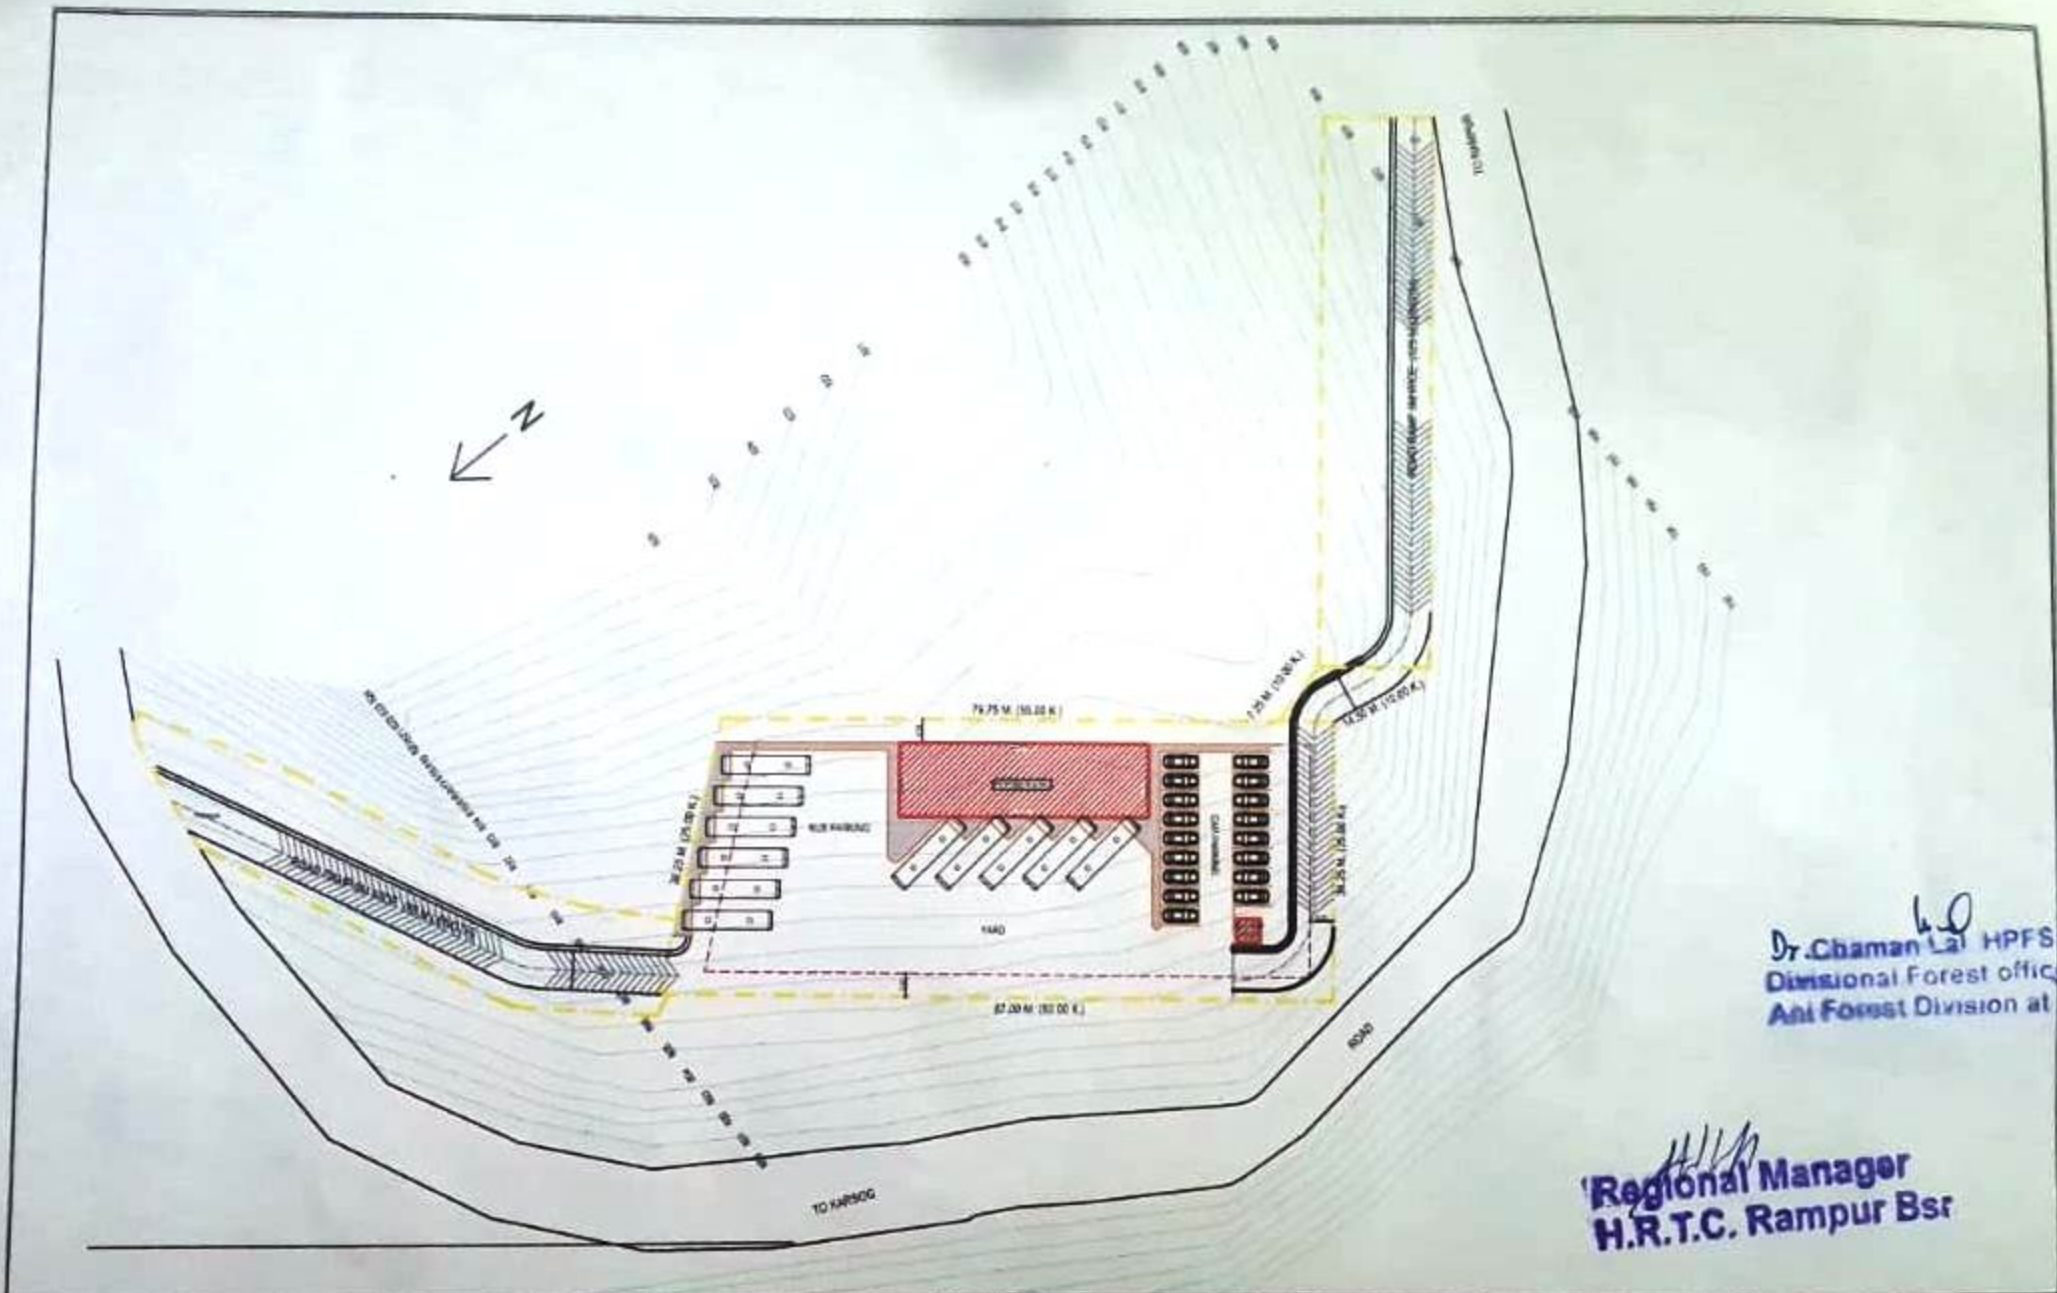

Dr. Chaman Lal HPFS
Divisional Forest officer
Ani Forest Division at Luhri

Regional Manager
H.R.T.C. Rampur Bsr

PROJECT PROPOSED BUS STAND AT LUHRI TEHSIL ANNI DISTT. KULLU (H.P.)	NOTE ALL THE DIMENSIONS ARE IN METERS	COMPONENTS Bus Stand Building Entrance and Exit Road Area Parking for Bus Light Vehicle Area Total Area AREA(Ha.) 0.030 0.100 0.200 0.075 0.405	SITE PLAN	Date - 19-05-20	VASTUKAR & ASSOCIATES ARCHITECTS ENGINEERS ESTIMATORS LANDSCAPERS INTERIOR DESIGNER CONTRACTOR & CONSULTANTS
			CONCEPT DRAWING	Scale - N.T.S Dr. by - AKSHAY THAKUR Drp. no. - CD-01	