

CLIENT:



GAIL (India) Limited.

(A Govt. of India Undertaking - A Maharatna Company)
7th Floor, Jubilee Tower, Sector-1, Noida-201 301


प्रदीप यादव
Pradeep Yadav
प्रबंधक (विशेष), सखनक
Sr. Manager (Special), Lucknow
गैल (इंडिया) लिमिटेड
GAIL (India) Ltd
सखनक (220010)
Lucknow (220010)

PROJECT - JAGADISHPUR - HALDIA & SPUR PIPELINE

TITLE - VIJAIPUR-AURAIYA-PHULPUR GAS PIPELINE

PROTECTED FOREST (District- ALLAHABAD - Uttar Pradesh)
Along Northern Railway (B/W Station Phulpur To Saraichandi)

3/3

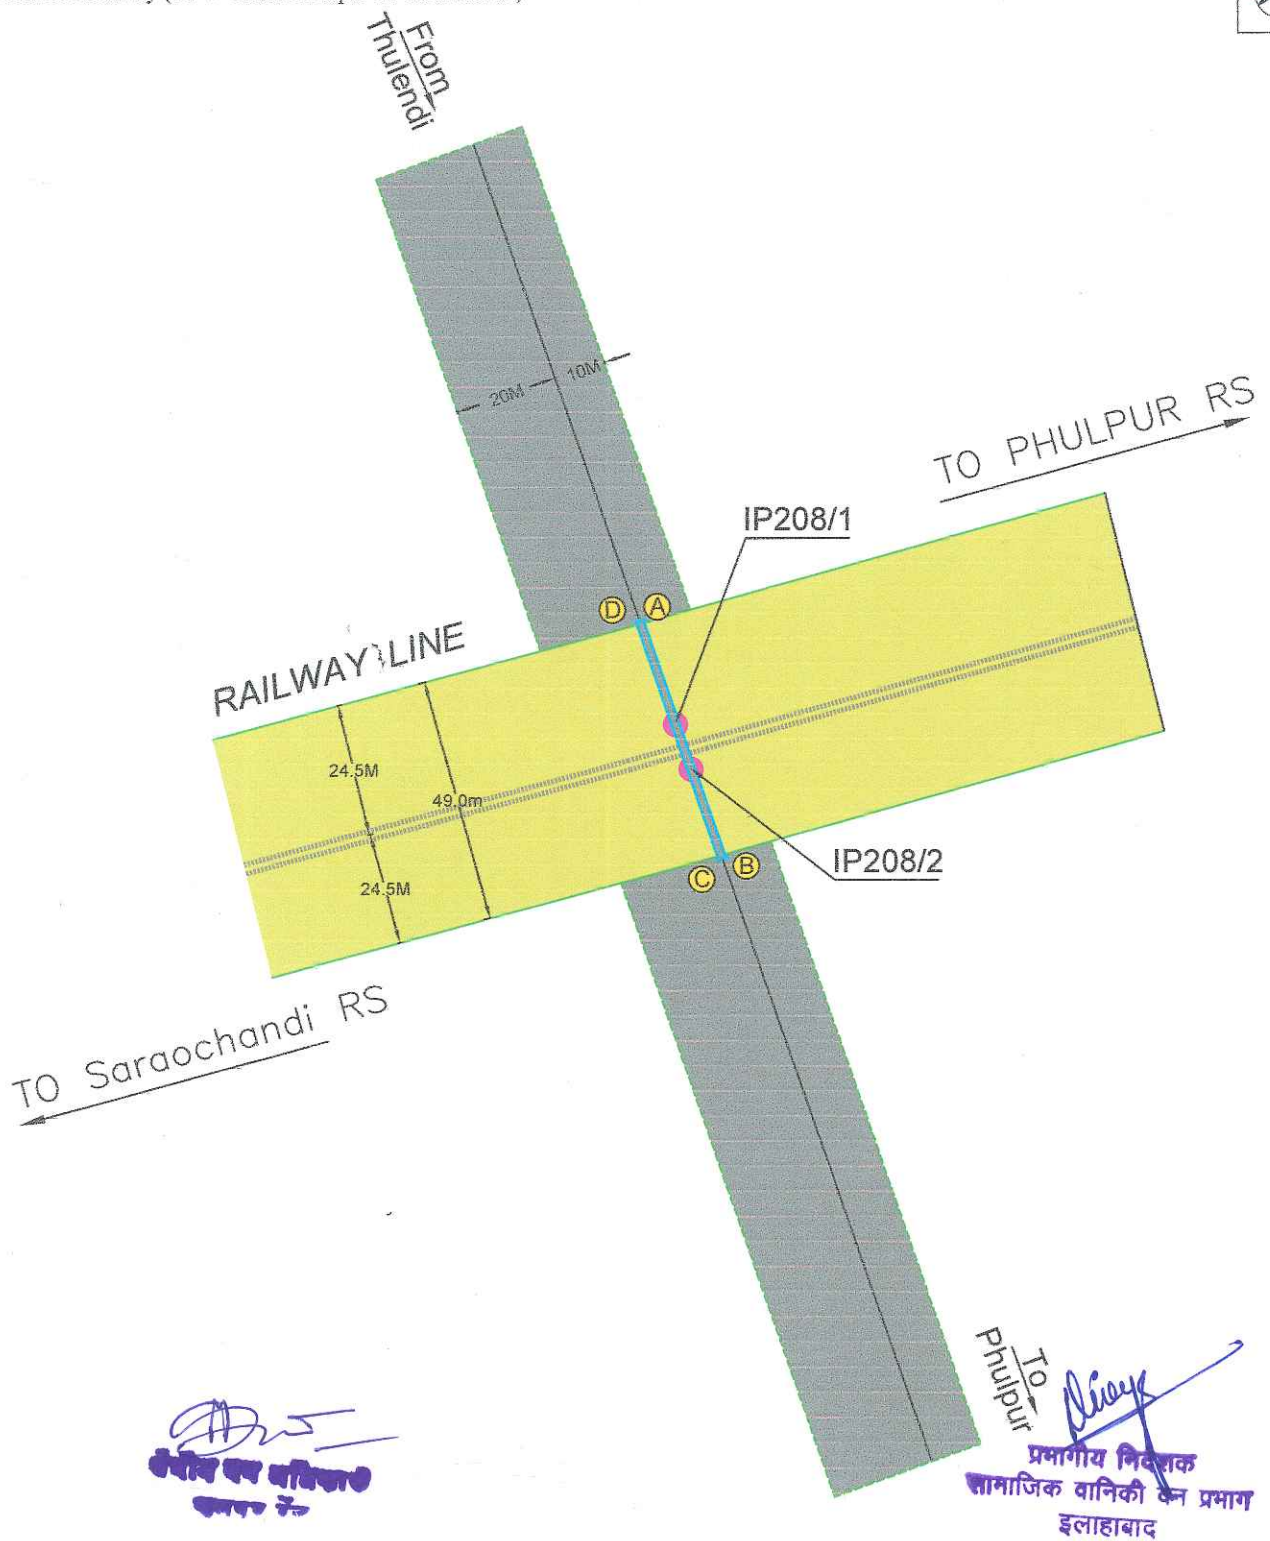

D.J.
निदेशक वानिकी
इलाहाबाद

Phulpur To
प्रभागीय निदेशक
सामाजिक वानिकी के प्रभाग
इलाहाबाद

LEGEND

	Forest Row Coordinate		Existing Road
	Route of Proposed Pipeline		Existing Road Row
	TP, IP		
	Center Line of Road		

PROTECTED FOREST (District- ALLAHABAD - Uttar Pradesh)
Along Northern Railway (B/W Station Phulpur To Saraichandi)

Sr. No	Code	Co-Ordinates(WGS84)		Length (m)	Width (m)	Area Sq mt
		Latitude	Longitude			
3	A	25° 32' 25.40" N	82° 01' 39.94" E	49.00	1.5	73,500
	B	25° 32' 23.89" N	82° 01' 40.50" E			
	C	25° 32' 23.87" N	82° 01' 40.45" E			
	D	25° 32' 25.38" N	82° 01' 39.89" E			

LIST OF TP WITH GPS CO-ORDINATES

TP No	WGS 84 Co ordinates	
	Latitude (N)	Longitude (E)
IP208/1	25° 32' 24.7529" N	82° 01' 40.2229" E
IP208/2	25° 32' 24.4700" N	82° 01' 40.3271" E

N.T.S.