




Geo. Reference Map for Tree translocation.
Project- Varanasi-Hanumana (NH-7)

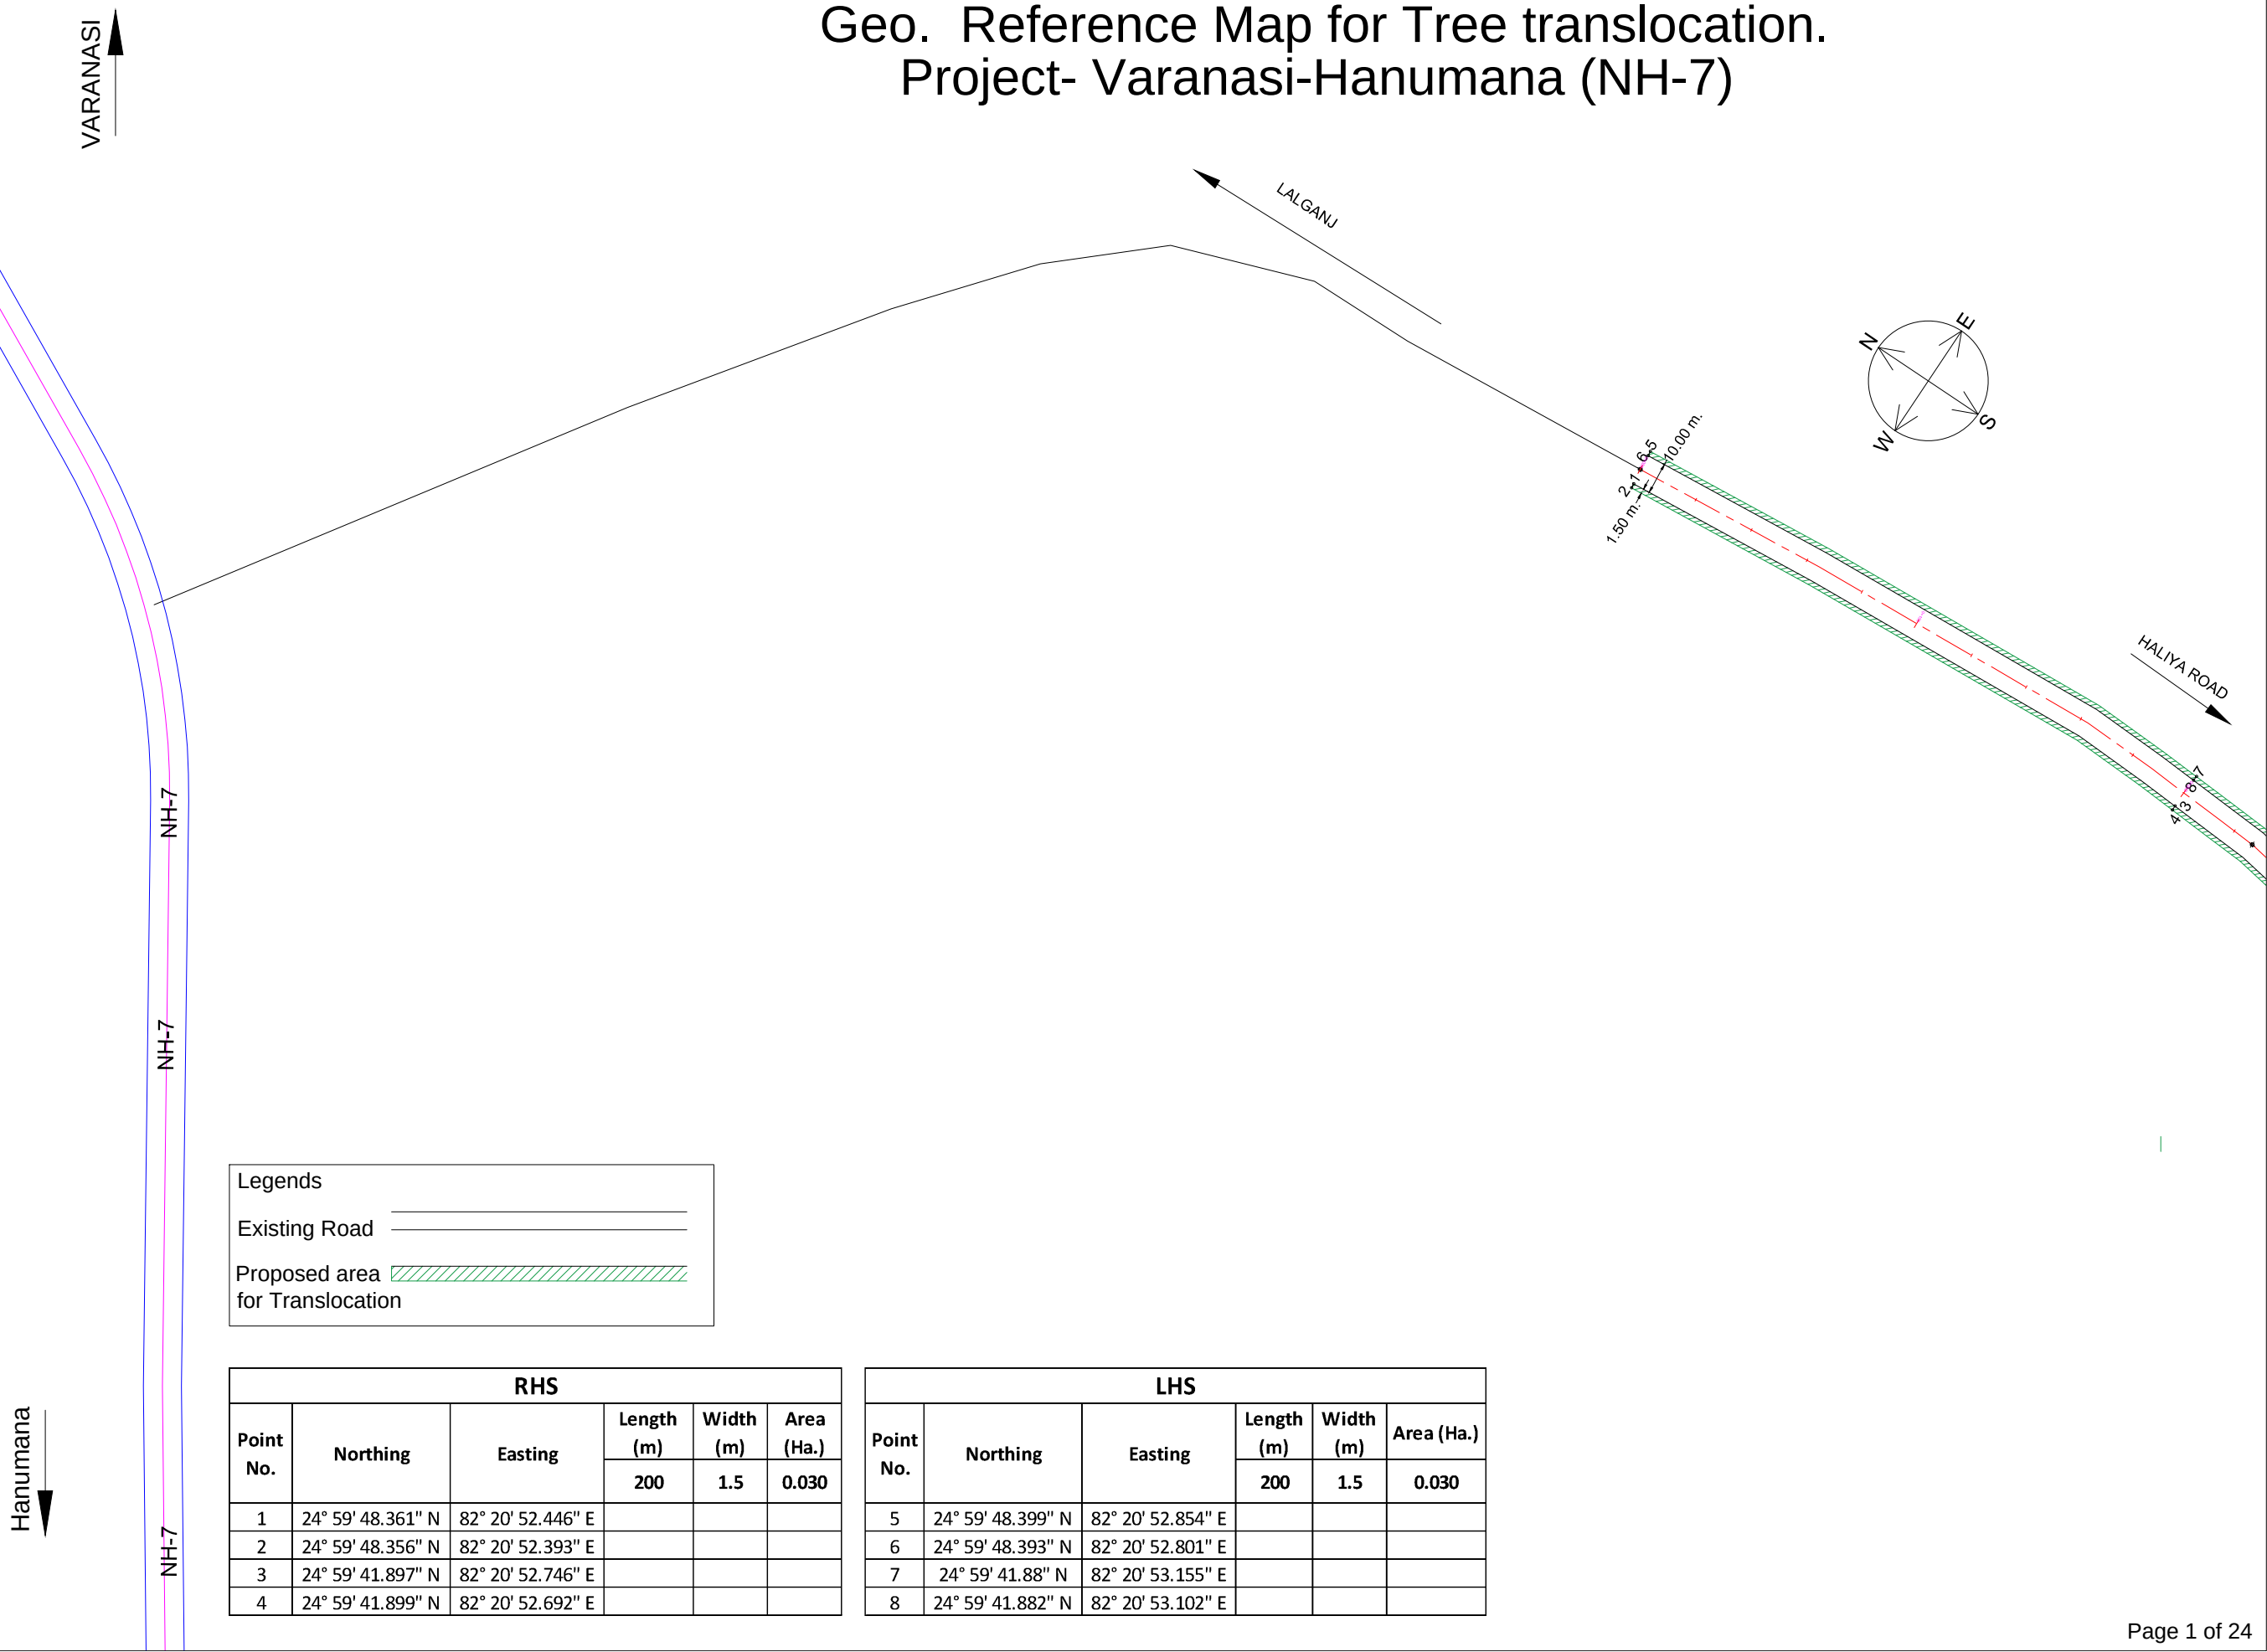

Geo. Reference Map for Tree translocation. Project- Varanasi-Hanumana (NH-7)

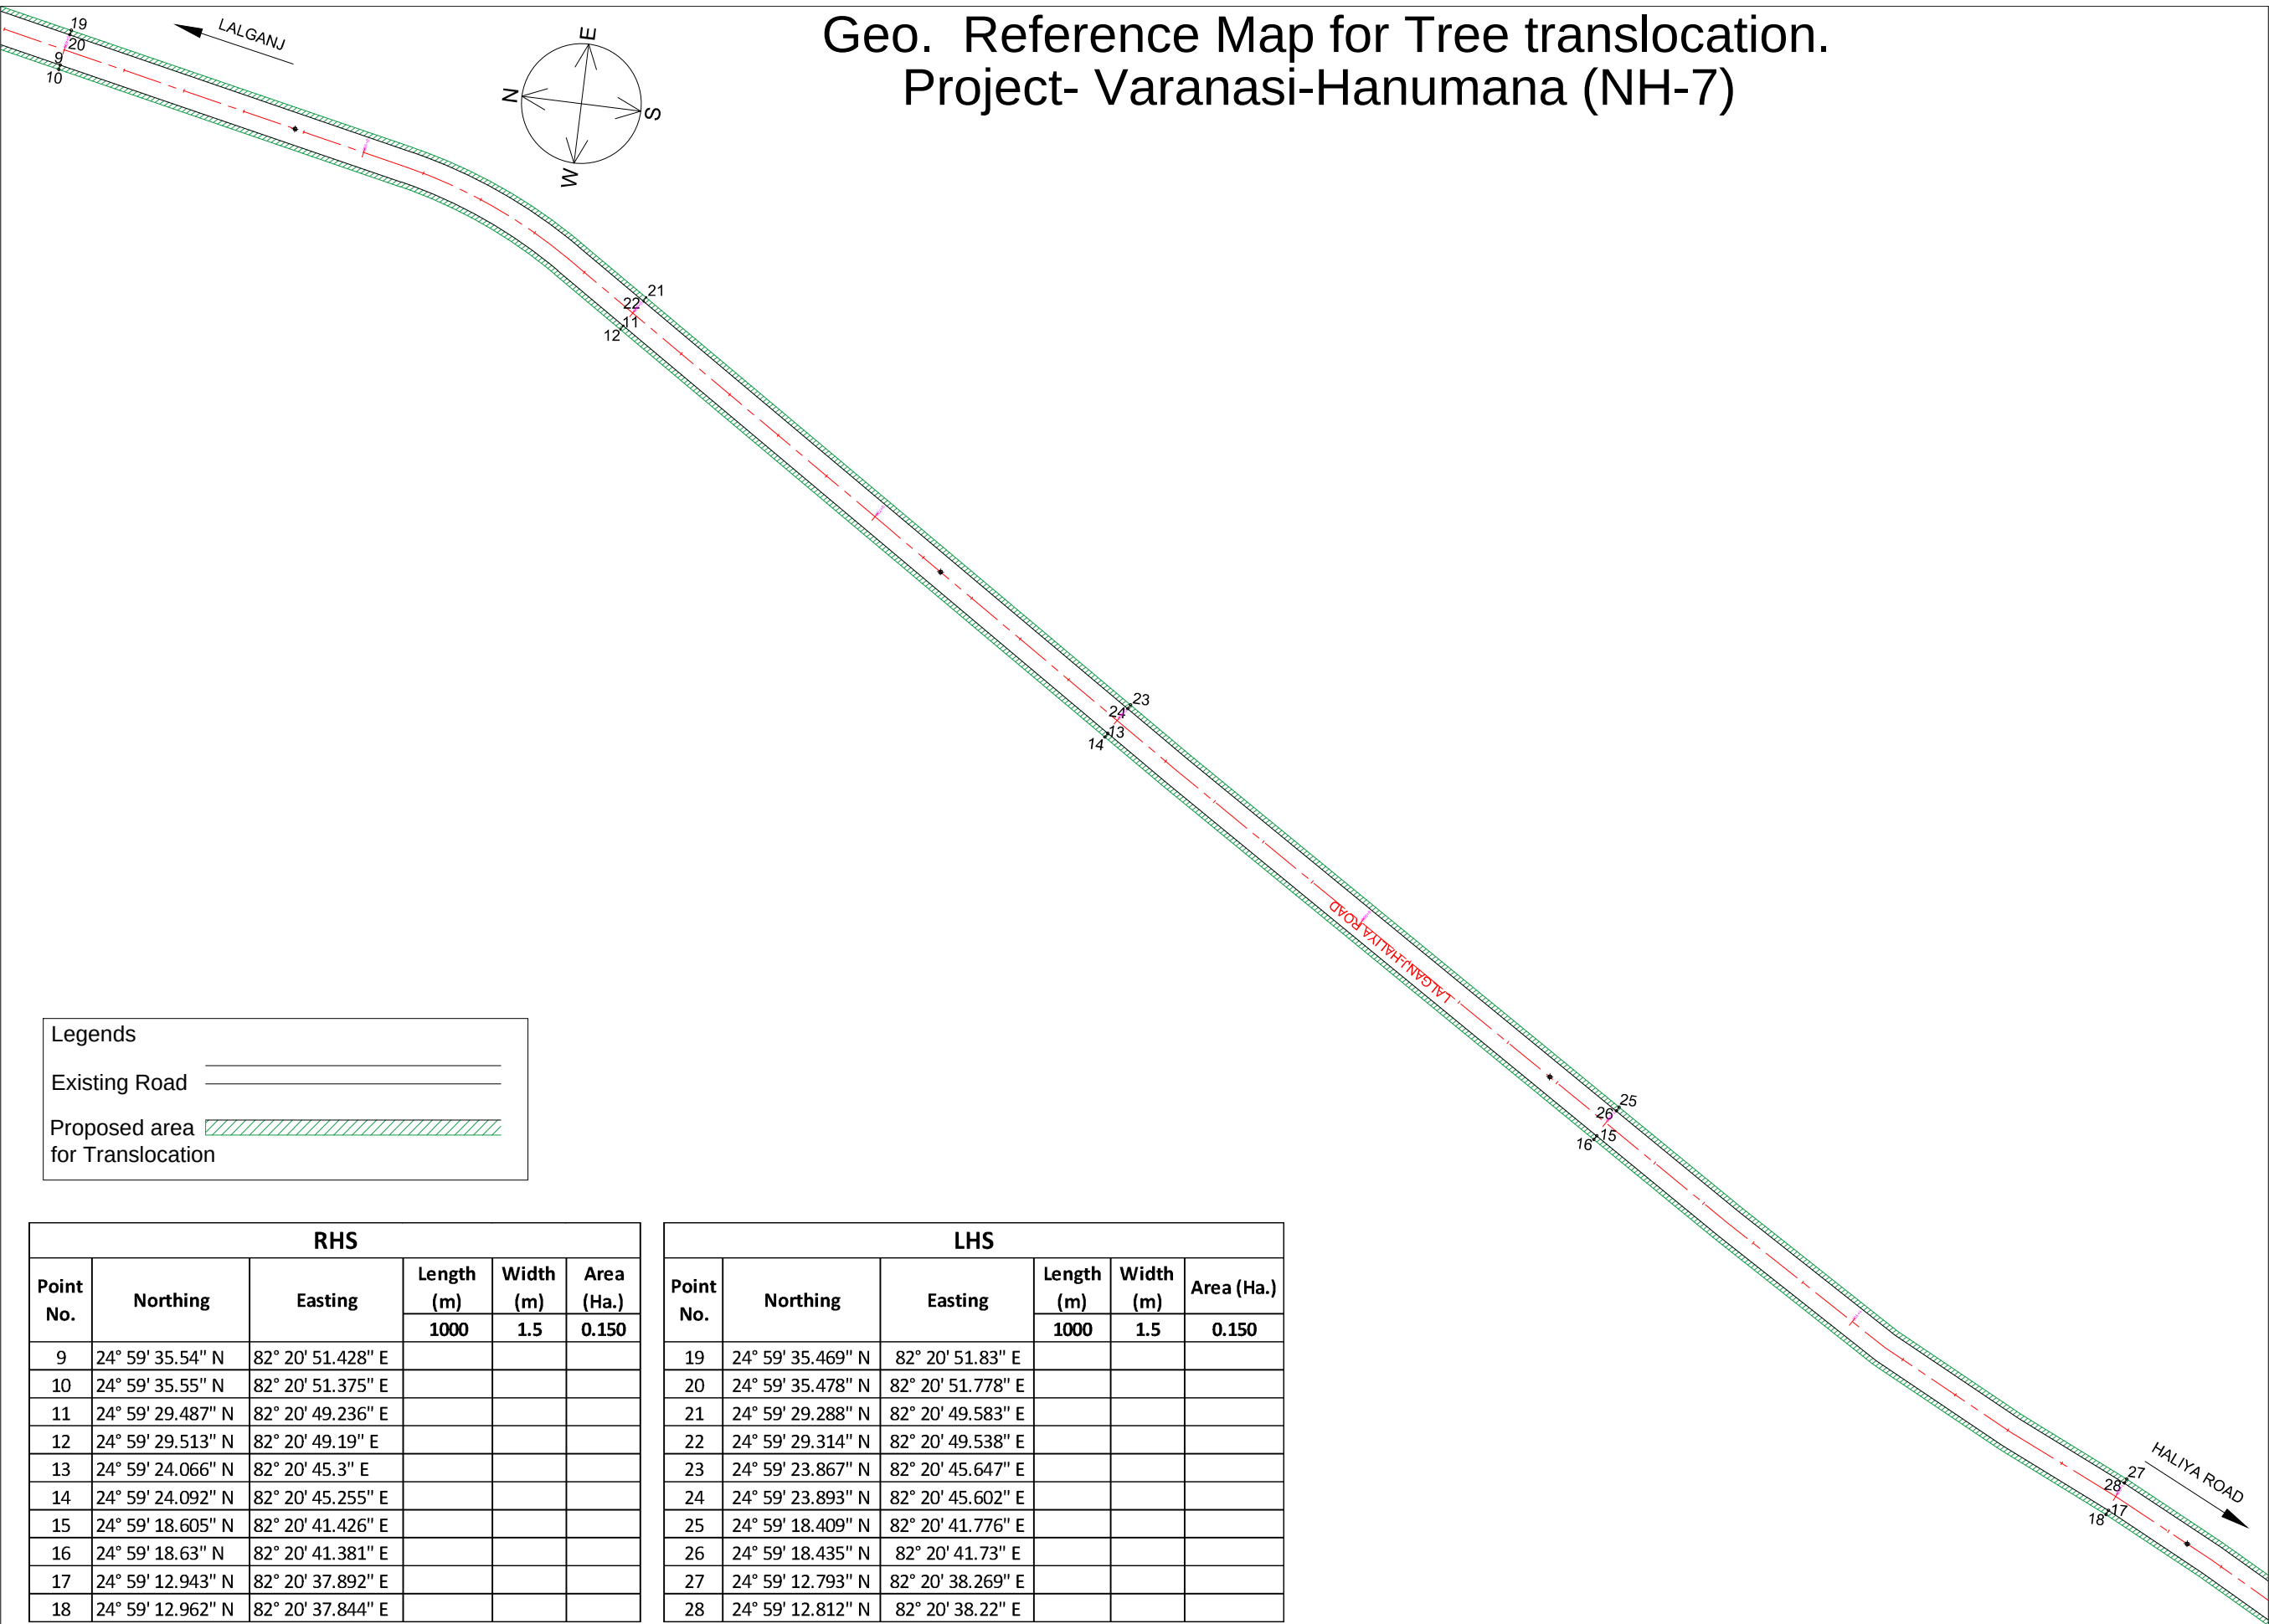

Geo. Reference Map for Tree translocation. Project- Varanasi-Hanumana (NH-7)

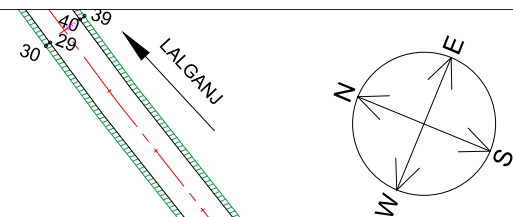

Legends


Existing Road

Proposed area
for Translocation


RHS					
Point No.	Northing	Easting	Length (m)	Width (m)	Area (Ha.)
			1000	1.5	0.150
29	24° 59' 7.302" N	82° 20' 34.397" E			
30	24° 59' 7.326" N	82° 20' 34.35" E			
31	24° 59' 1.538" N	82° 20' 31.041" E			
32	24° 59' 1.554" N	82° 20' 30.991" E			
33	24° 58' 55.45" N	82° 20' 28.561" E			
34	24° 58' 55.467" N	82° 20' 28.51" E			
35	24° 58' 49.286" N	82° 20' 26.302" E			
36	24° 58' 49.29" N	82° 20' 26.249" E			
37	24° 58' 42.8" N	82° 20' 25.73" E			
38	24° 58' 42.801" N	82° 20' 25.677" E			

LHS					
Point No.	Northing	Easting	Length (m)	Width (m)	Area (Ha.)
			1000	1.5	0.150
39	24° 59' 7.112" N	82° 20' 34.75" E			
40	24° 59' 7.137" N	82° 20' 34.704" E			
41	24° 59' 1.421" N	82° 20' 31.431" E			
42	24° 59' 1.436" N	82° 20' 31.38" E			
43	24° 58' 55.321" N	82° 20' 28.946" E			
44	24° 58' 55.338" N	82° 20' 28.895" E			
45	24° 58' 49.256" N	82° 20' 26.711" E			
46	24° 58' 49.26" N	82° 20' 26.658" E			
47	24° 58' 42.792" N	82° 20' 26.14" E			
48	24° 58' 42.793" N	82° 20' 26.087" E			


Geo. Reference Map for Tree translocation.
Project- Varanasi-Hanumana (NH-7)

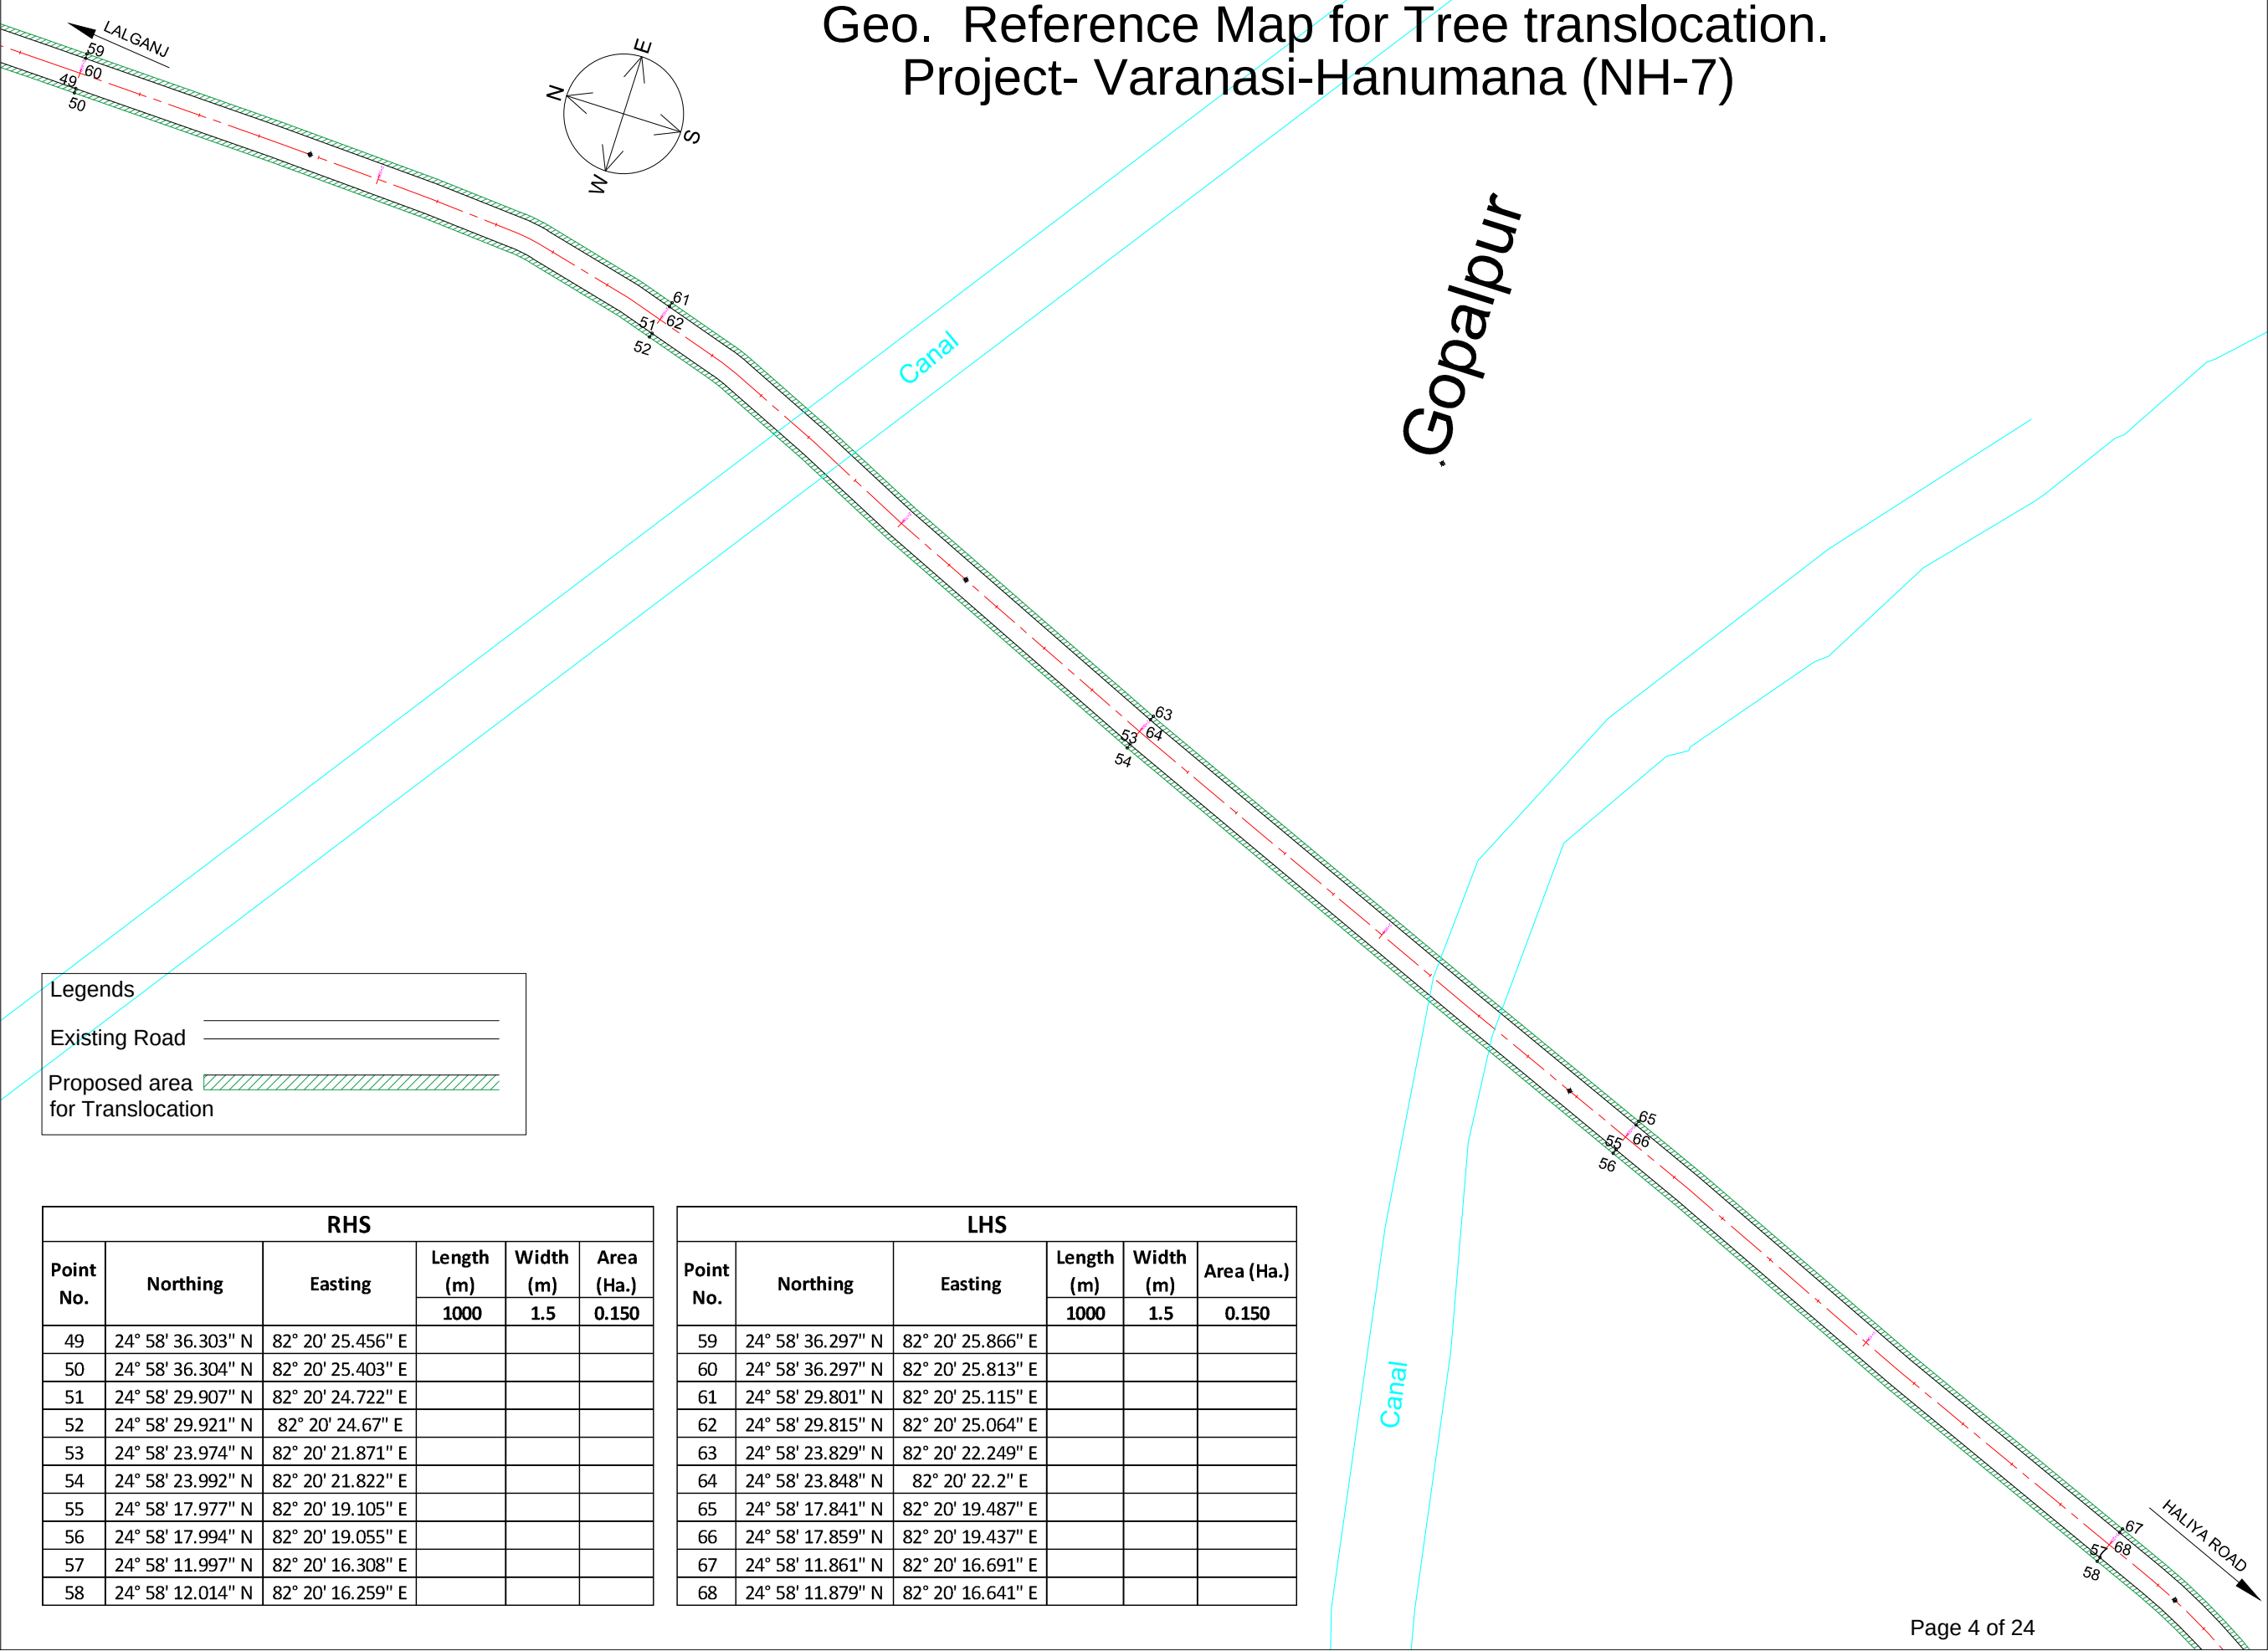

Geo. Reference Map for Tree translocation. Project- Varanasi-Hanumana (NH-7)

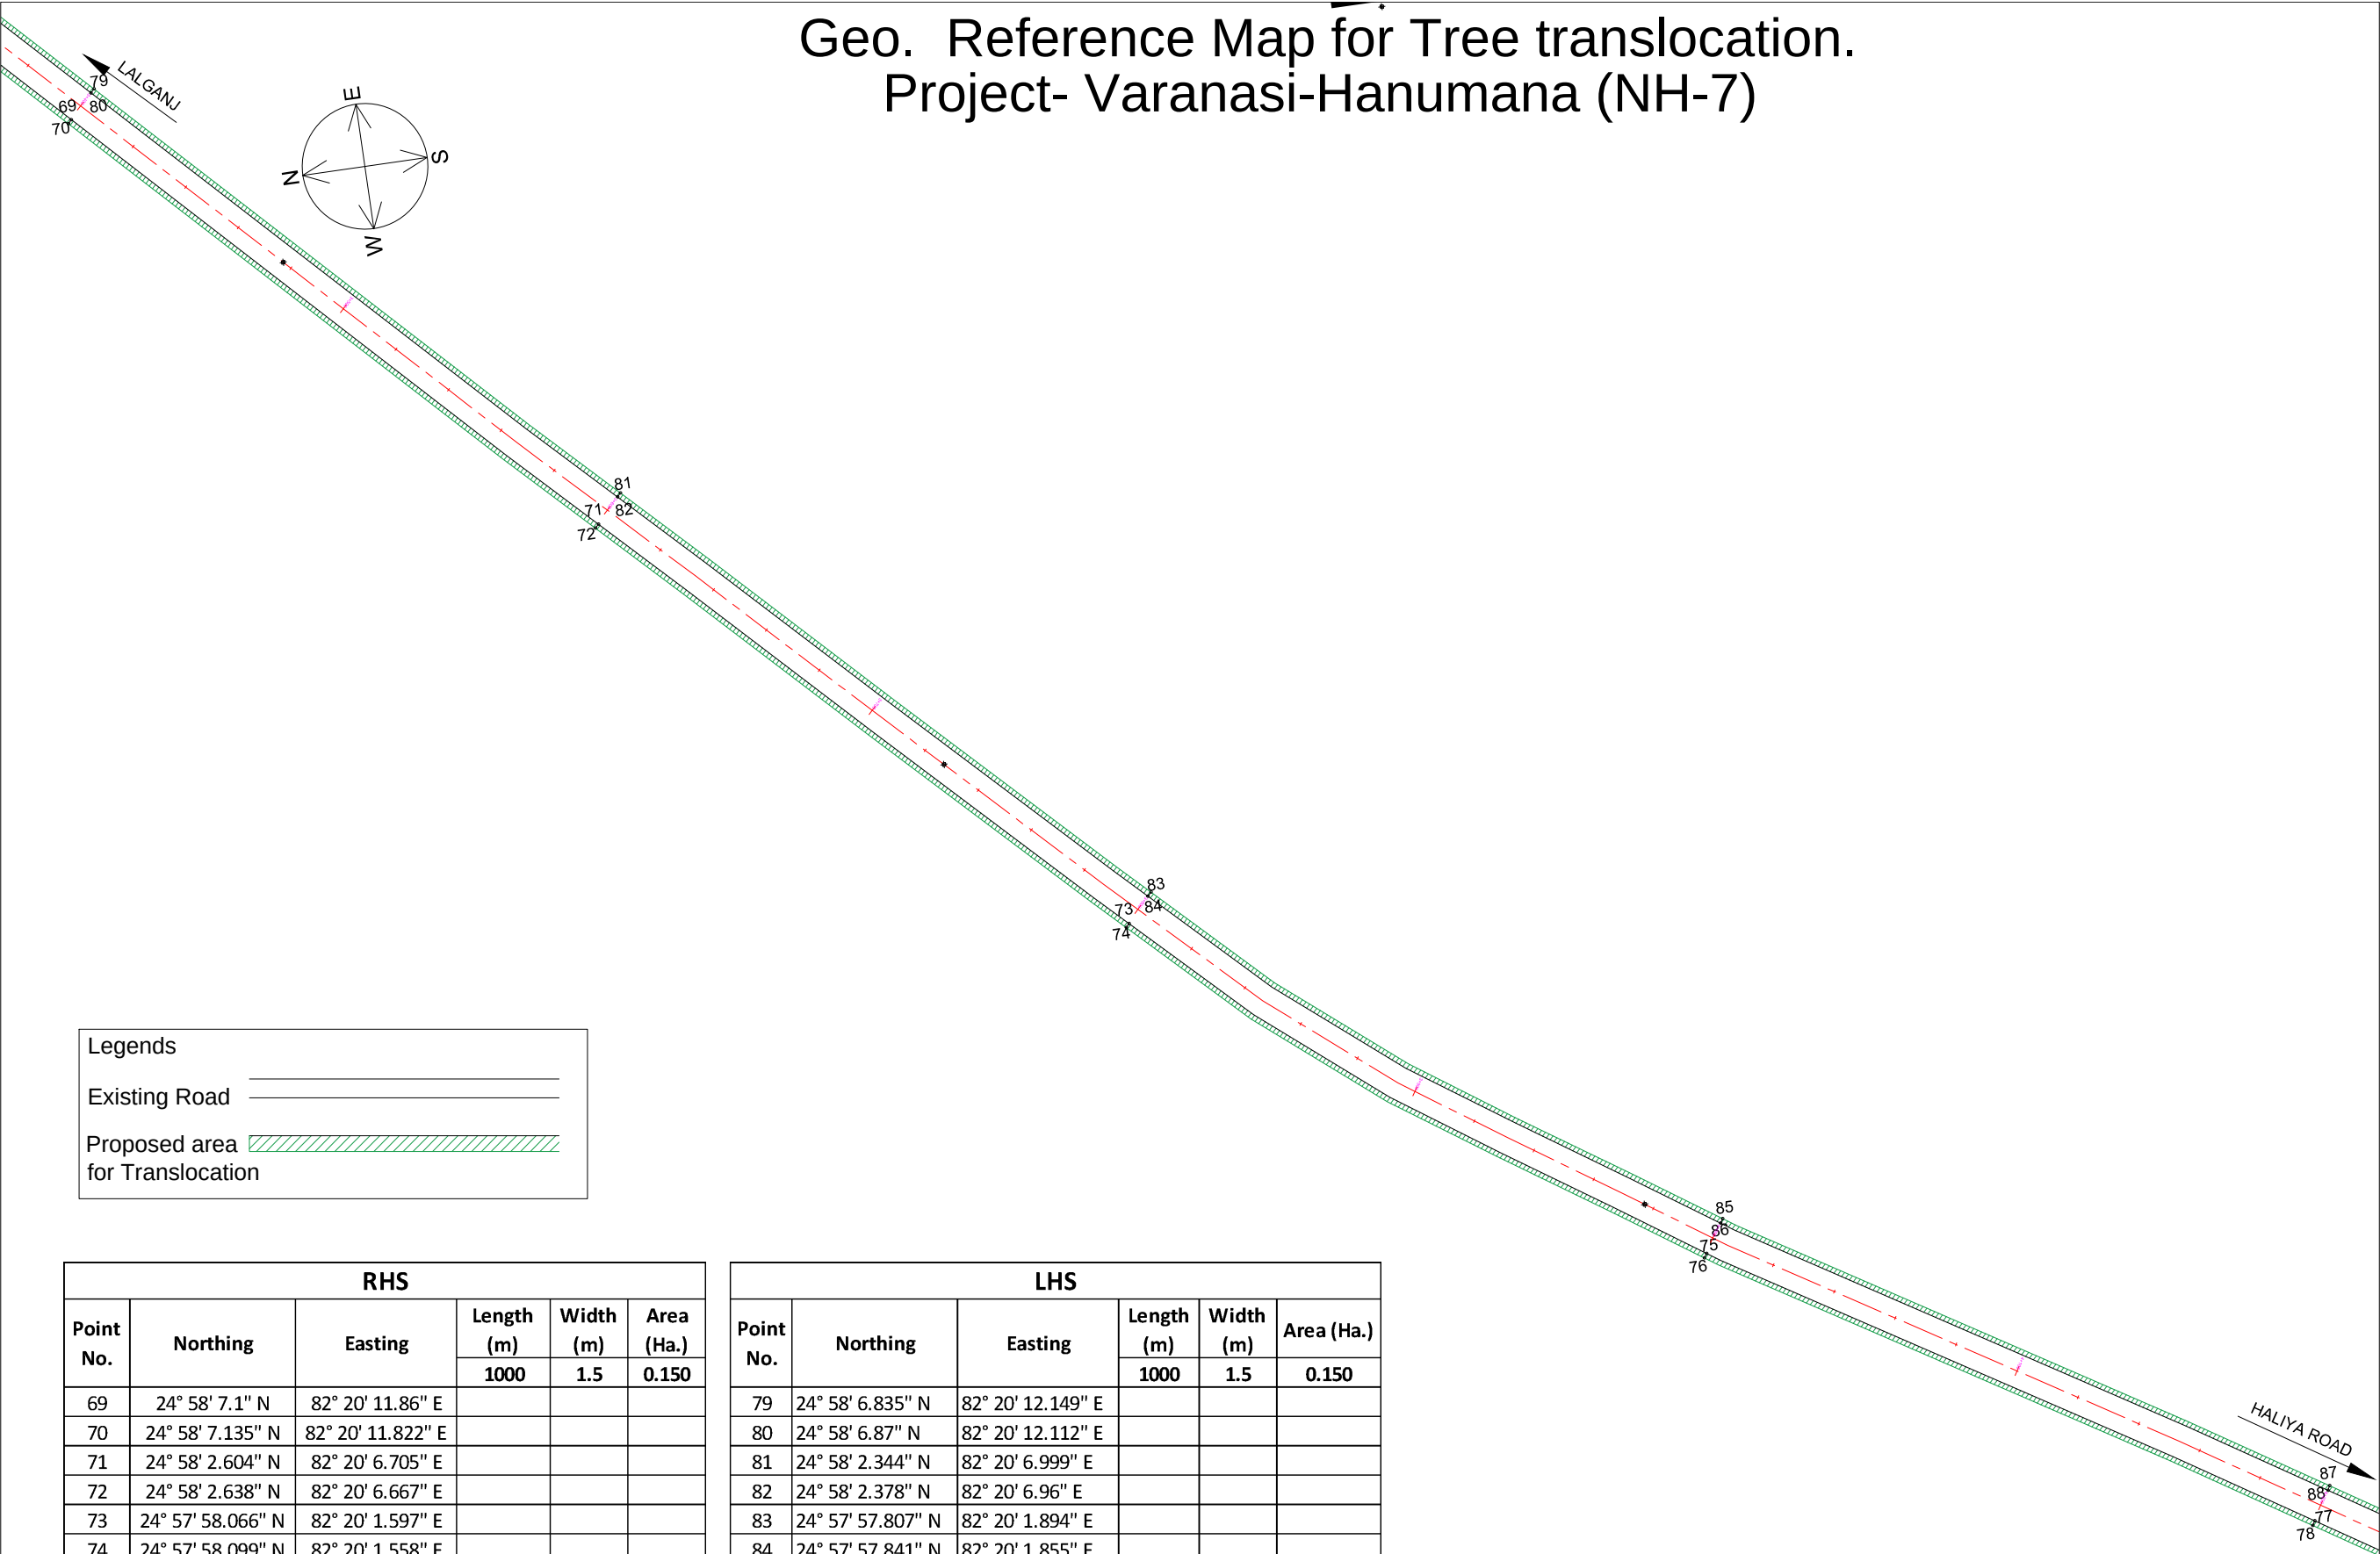

Geo. Reference Map for Tree translocation.
Project- Varanasi-Hanumana (NH-7)

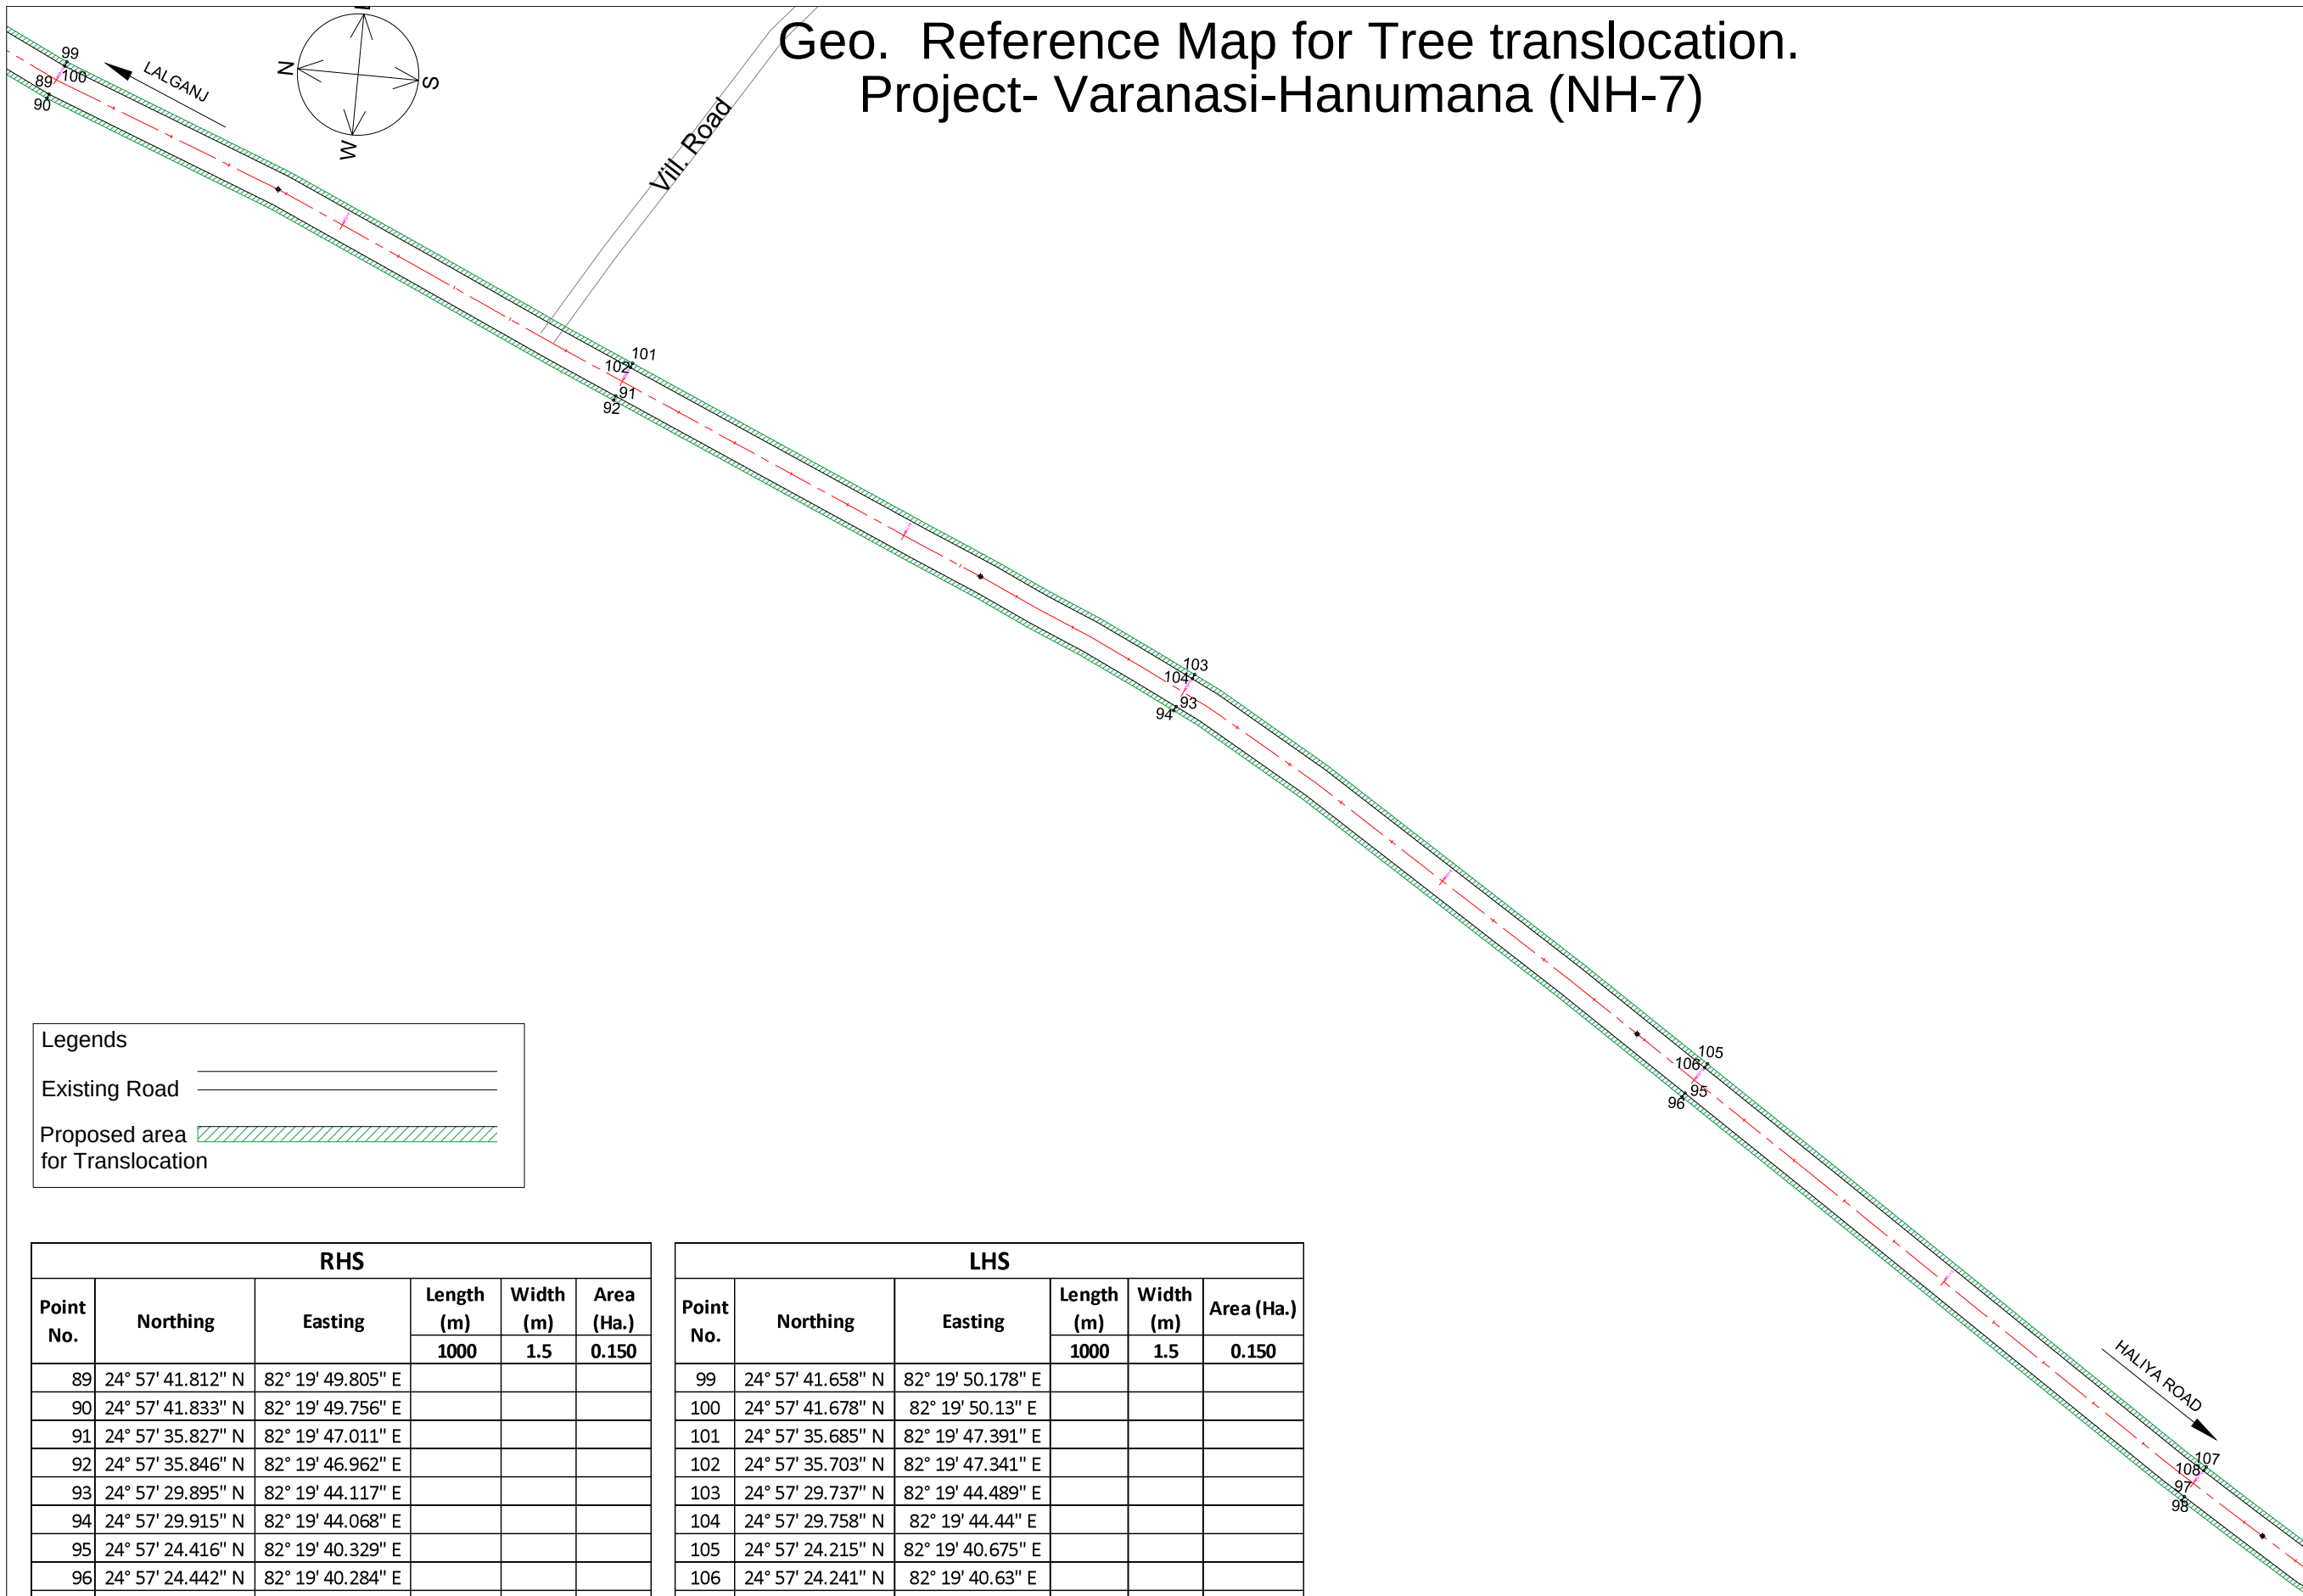

Legends


Existing Road _____

Proposed area  for Translocation

RHS					
Point No.	Northing	Easting	Length (m)	Width (m)	Area (Ha.)
			1000	1.5	0.150
89	24° 57' 41.812" N	82° 19' 49.805" E			
90	24° 57' 41.833" N	82° 19' 49.756" E			
91	24° 57' 35.827" N	82° 19' 47.011" E			
92	24° 57' 35.846" N	82° 19' 46.962" E			
93	24° 57' 29.895" N	82° 19' 44.117" E			
94	24° 57' 29.915" N	82° 19' 44.068" E			
95	24° 57' 24.416" N	82° 19' 40.329" E			
96	24° 57' 24.442" N	82° 19' 40.284" E			
97	24° 57' 19.018" N	82° 19' 36.347" E			
98	24° 57' 19.043" N	82° 19' 36.301" E			

LHS					
Point No.	Northing	Easting	Length (m)	Width (m)	Area (Ha.)
			1000	1.5	0.150
99	24° 57' 41.658" N	82° 19' 50.178" E			
100	24° 57' 41.678" N	82° 19' 50.13" E			
101	24° 57' 35.685" N	82° 19' 47.391" E			
102	24° 57' 35.703" N	82° 19' 47.341" E			
103	24° 57' 29.737" N	82° 19' 44.489" E			
104	24° 57' 29.758" N	82° 19' 44.44" E			
105	24° 57' 24.215" N	82° 19' 40.675" E			
106	24° 57' 24.241" N	82° 19' 40.63" E			
107	24° 57' 18.825" N	82° 19' 36.698" E			
108	24° 57' 18.85" N	82° 19' 36.652" E			

Geo. Reference Map for Tree translocation.
Project- Varanasi-Hanumana (NH-7)

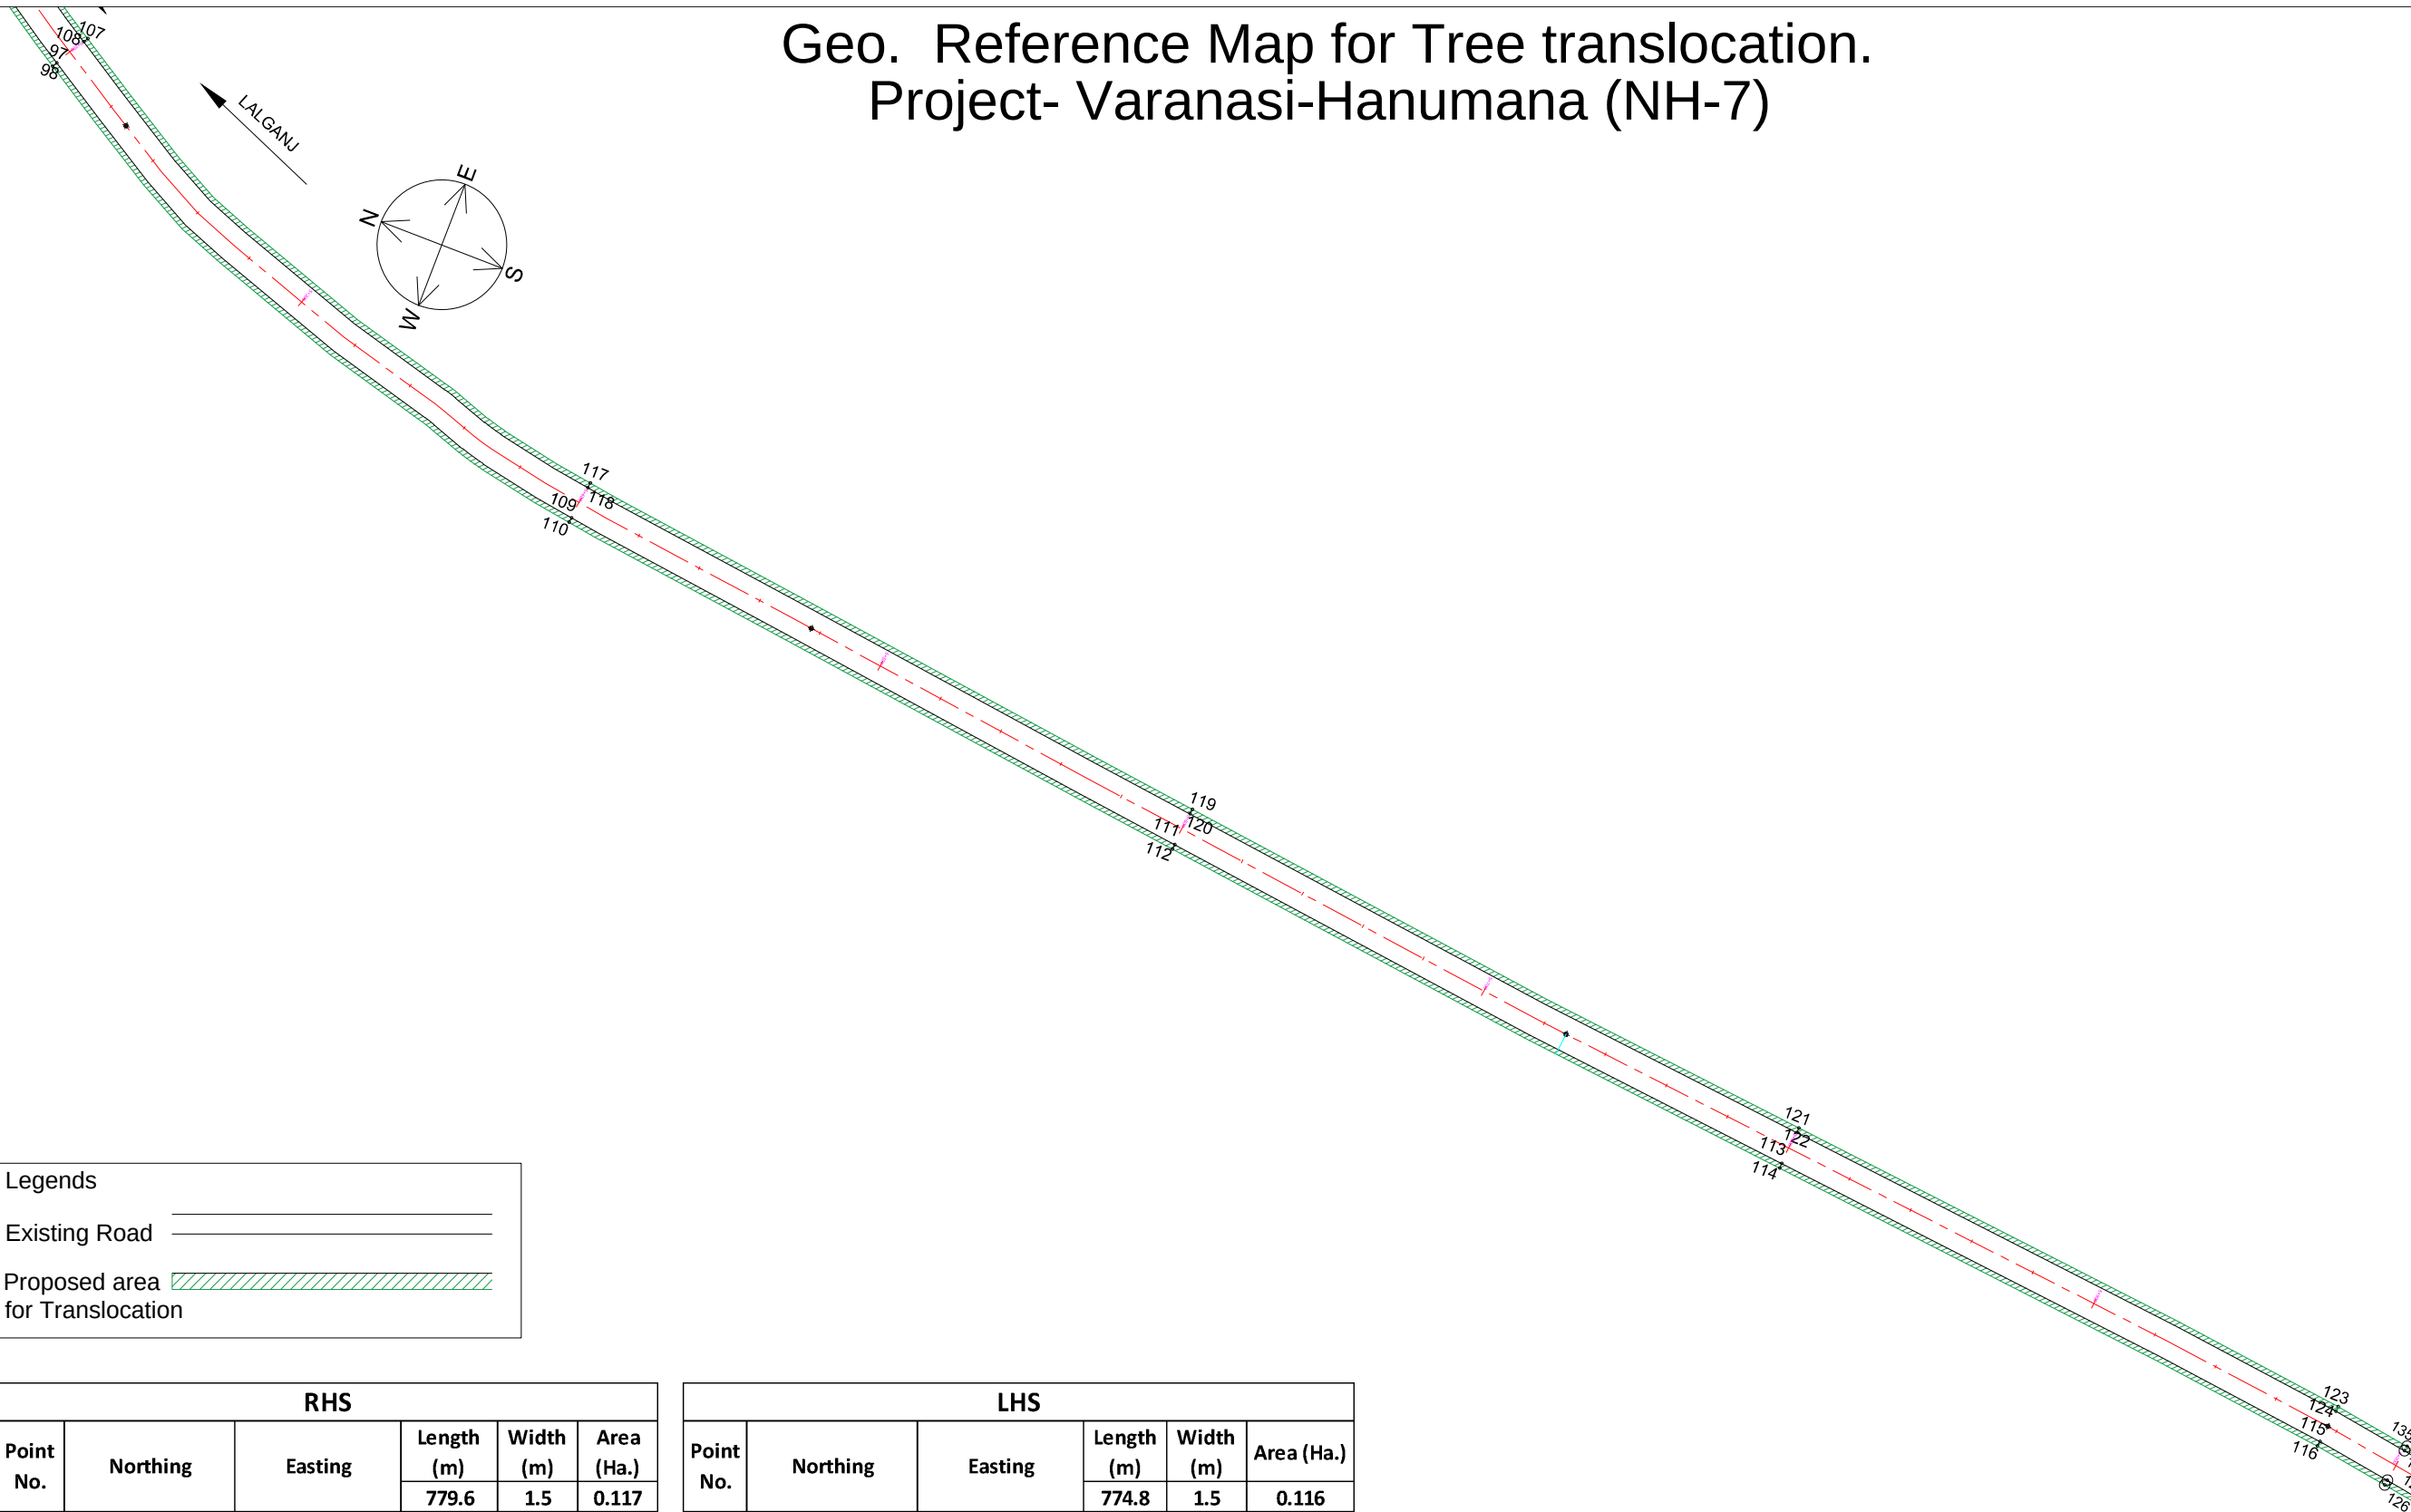

Legends



Existing Road

Proposed area for Translocation

RHS					
Point No.	Northing	Easting	Length (m)	Width (m)	Area (Ha.)
			779.6	1.5	0.117
109	24° 57' 12.939" N	82° 19' 33.784" E			
110	24° 57' 12.945" N	82° 19' 33.731" E			
111	24° 57' 6.497" N	82° 19' 32.79" E			
112	24° 57' 6.502" N	82° 19' 32.737" E			
113	24° 57' 0.045" N	82° 19' 31.886" E			
114	24° 57' 0.05" N	82° 19' 31.832" E			
115	24° 56' 54.344" N	82° 19' 31.131" E			
116	24° 56' 54.35" N	82° 19' 31.078" E			

LHS					
Point No.	Northing	Easting	Length (m)	Width (m)	Area (Ha.)
			774.8	1.5	0.116
117	24° 57' 12.886" N	82° 19' 34.19" E			
118	24° 57' 12.893" N	82° 19' 34.137" E			
119	24° 57' 6.455" N	82° 19' 33.197" E			
120	24° 57' 6.46" N	82° 19' 33.144" E			
121	24° 57' 0.011" N	82° 19' 32.294" E			
122	24° 57' 0.015" N	82° 19' 32.241" E			
123	24° 56' 54.295" N	82° 19' 31.537" E			
124	24° 56' 54.301" N	82° 19' 31.484" E			

Geo. Reference Map for Tree translocation.
Project- Varanasi-Hanumana (NH-7)

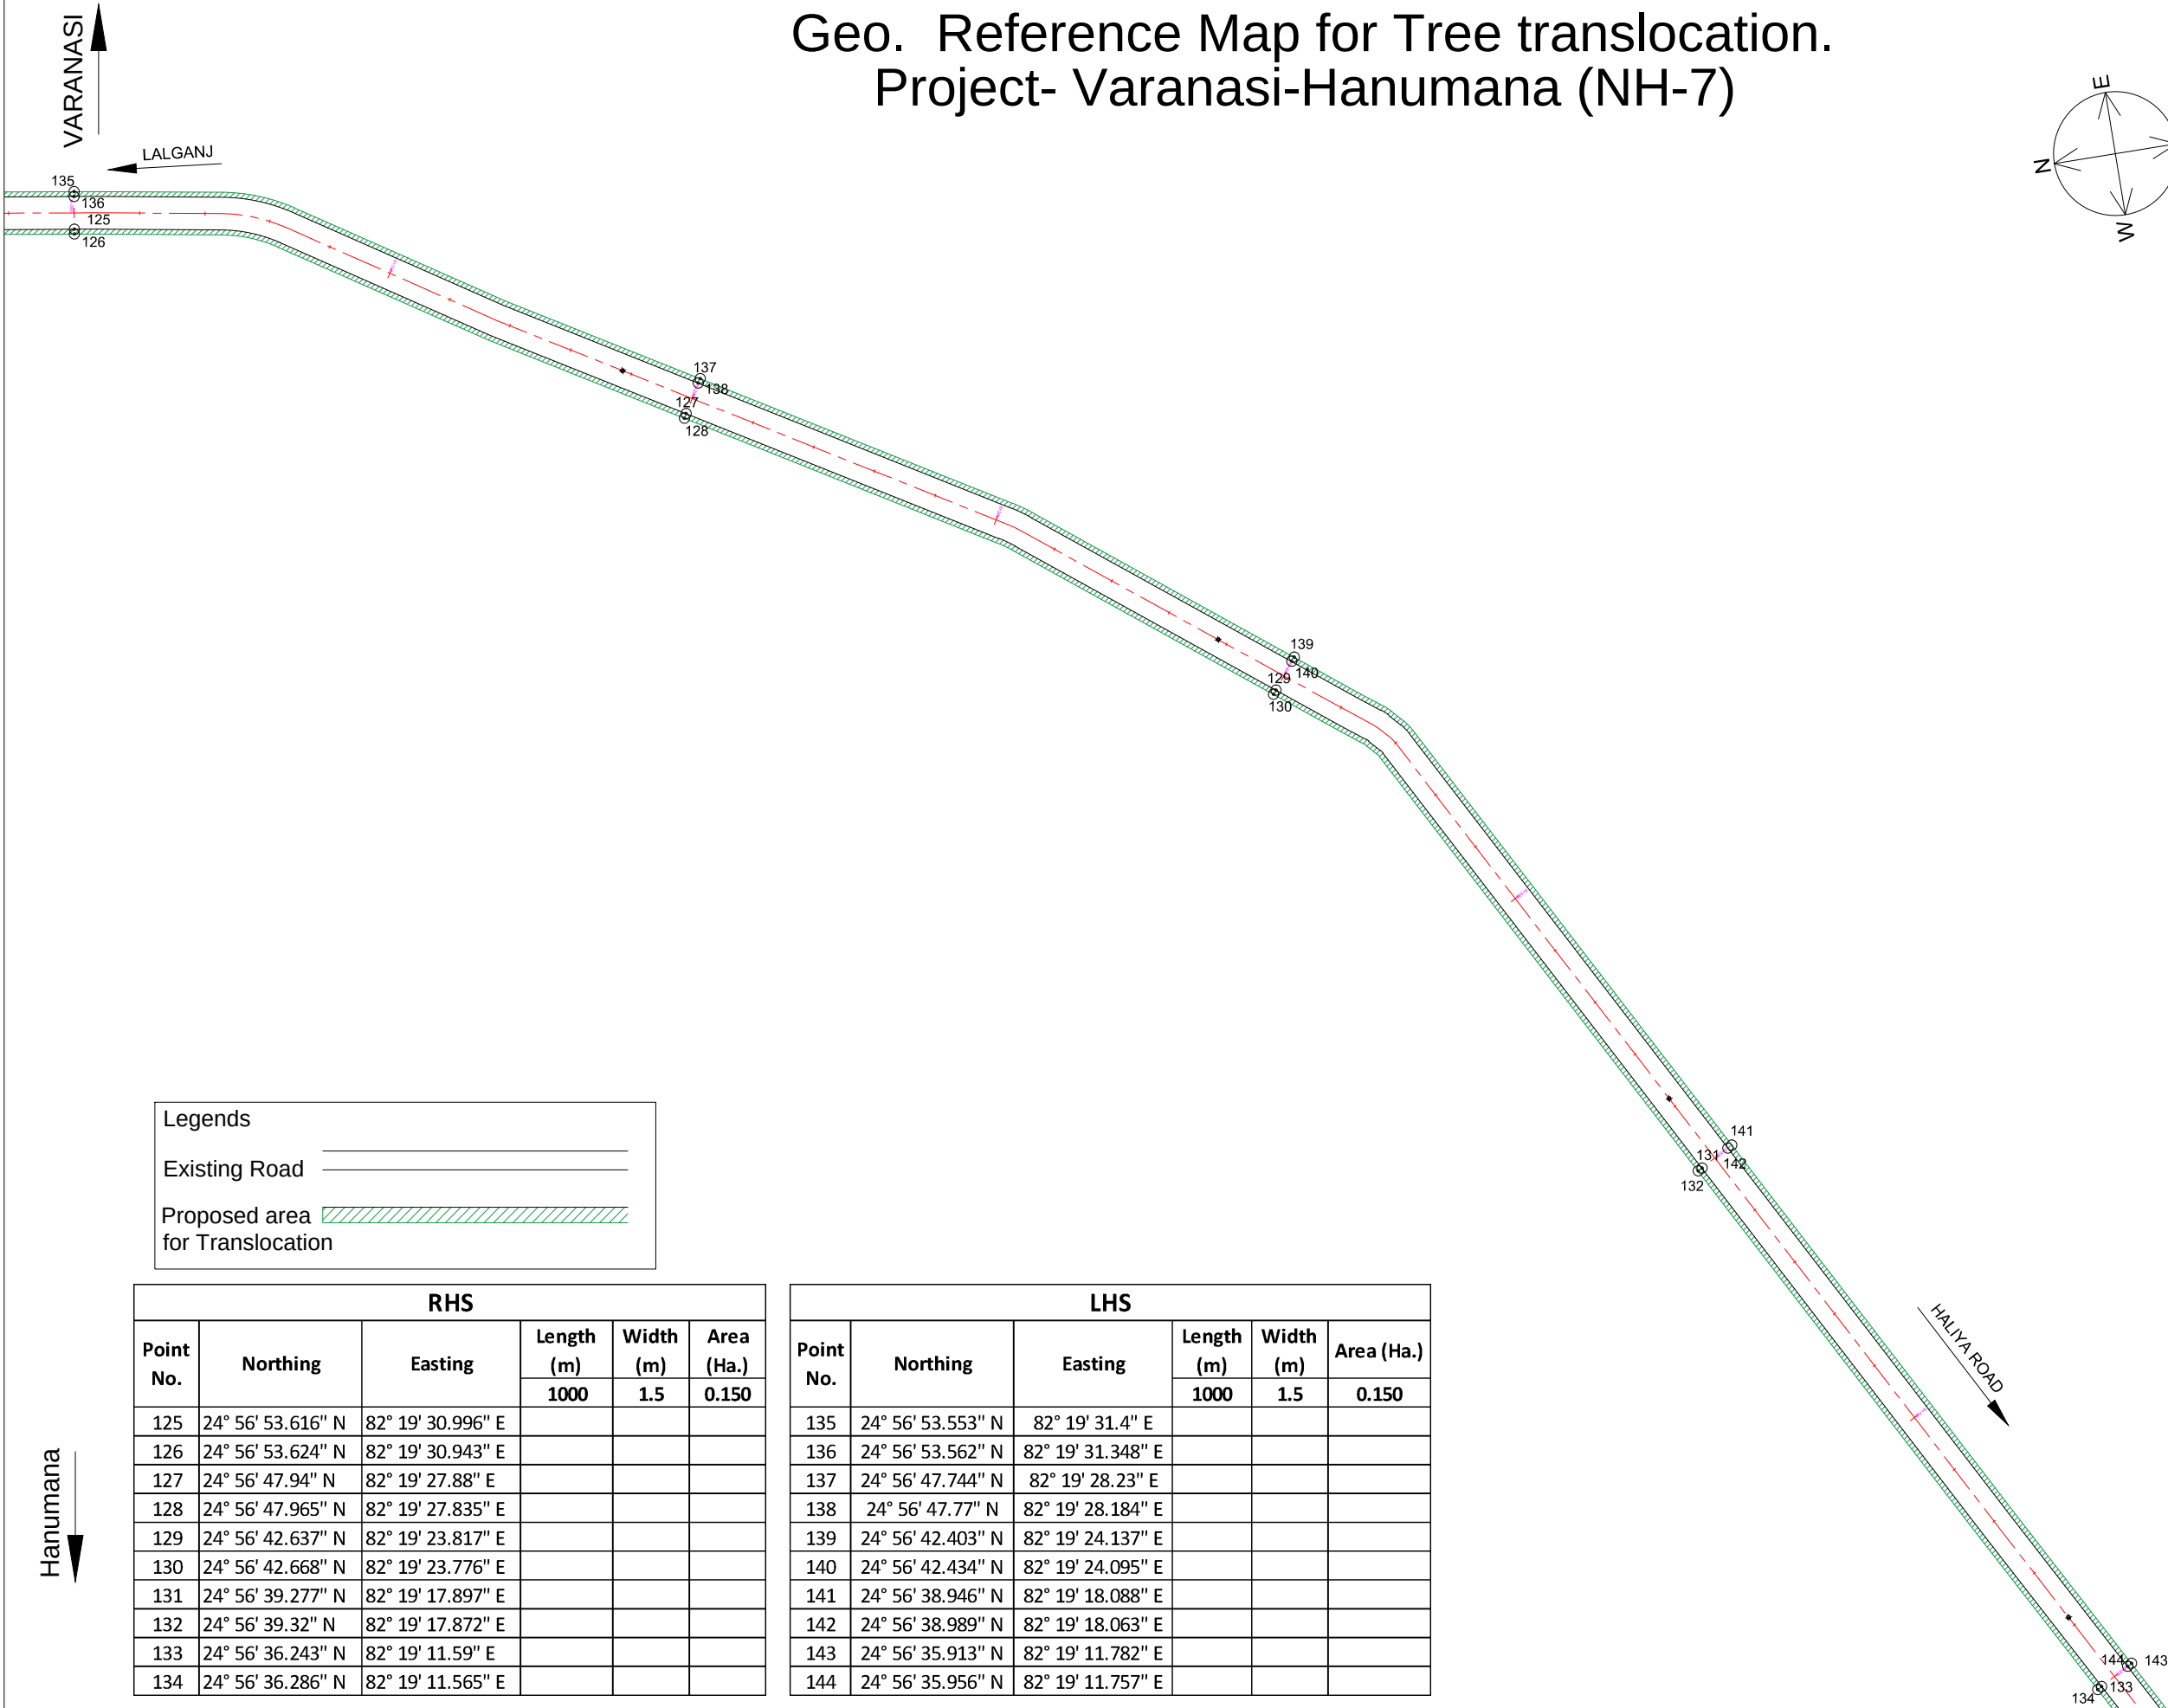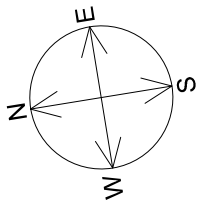

Legends


Existing Road

Proposed area for Translocation


RHS					
Point No.	Northing	Easting	Length (m)	Width (m)	Area (Ha.)
			1000	1.5	0.150
125	24° 56' 53.616" N	82° 19' 30.996" E			
126	24° 56' 53.624" N	82° 19' 30.943" E			
127	24° 56' 47.94" N	82° 19' 27.88" E			
128	24° 56' 47.965" N	82° 19' 27.835" E			
129	24° 56' 42.637" N	82° 19' 23.817" E			
130	24° 56' 42.668" N	82° 19' 23.776" E			
131	24° 56' 39.277" N	82° 19' 17.897" E			
132	24° 56' 39.32" N	82° 19' 17.872" E			
133	24° 56' 36.243" N	82° 19' 11.59" E			
134	24° 56' 36.286" N	82° 19' 11.565" E			

LHS					
Point No.	Northing	Easting	Length (m)	Width (m)	Area (Ha.)
			1000	1.5	0.150
135	24° 56' 53.553" N	82° 19' 31.4" E			
136	24° 56' 53.562" N	82° 19' 31.348" E			
137	24° 56' 47.744" N	82° 19' 28.23" E			
138	24° 56' 47.77" N	82° 19' 28.184" E			
139	24° 56' 42.403" N	82° 19' 24.137" E			
140	24° 56' 42.434" N	82° 19' 24.095" E			
141	24° 56' 38.946" N	82° 19' 18.088" E			
142	24° 56' 38.989" N	82° 19' 18.063" E			
143	24° 56' 35.913" N	82° 19' 11.782" E			
144	24° 56' 35.956" N	82° 19' 11.757" E			

Geo. Reference Map for Tree translocation.
Project- Varanasi-Hanumana (NH-7)

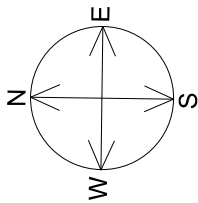

VARANASI

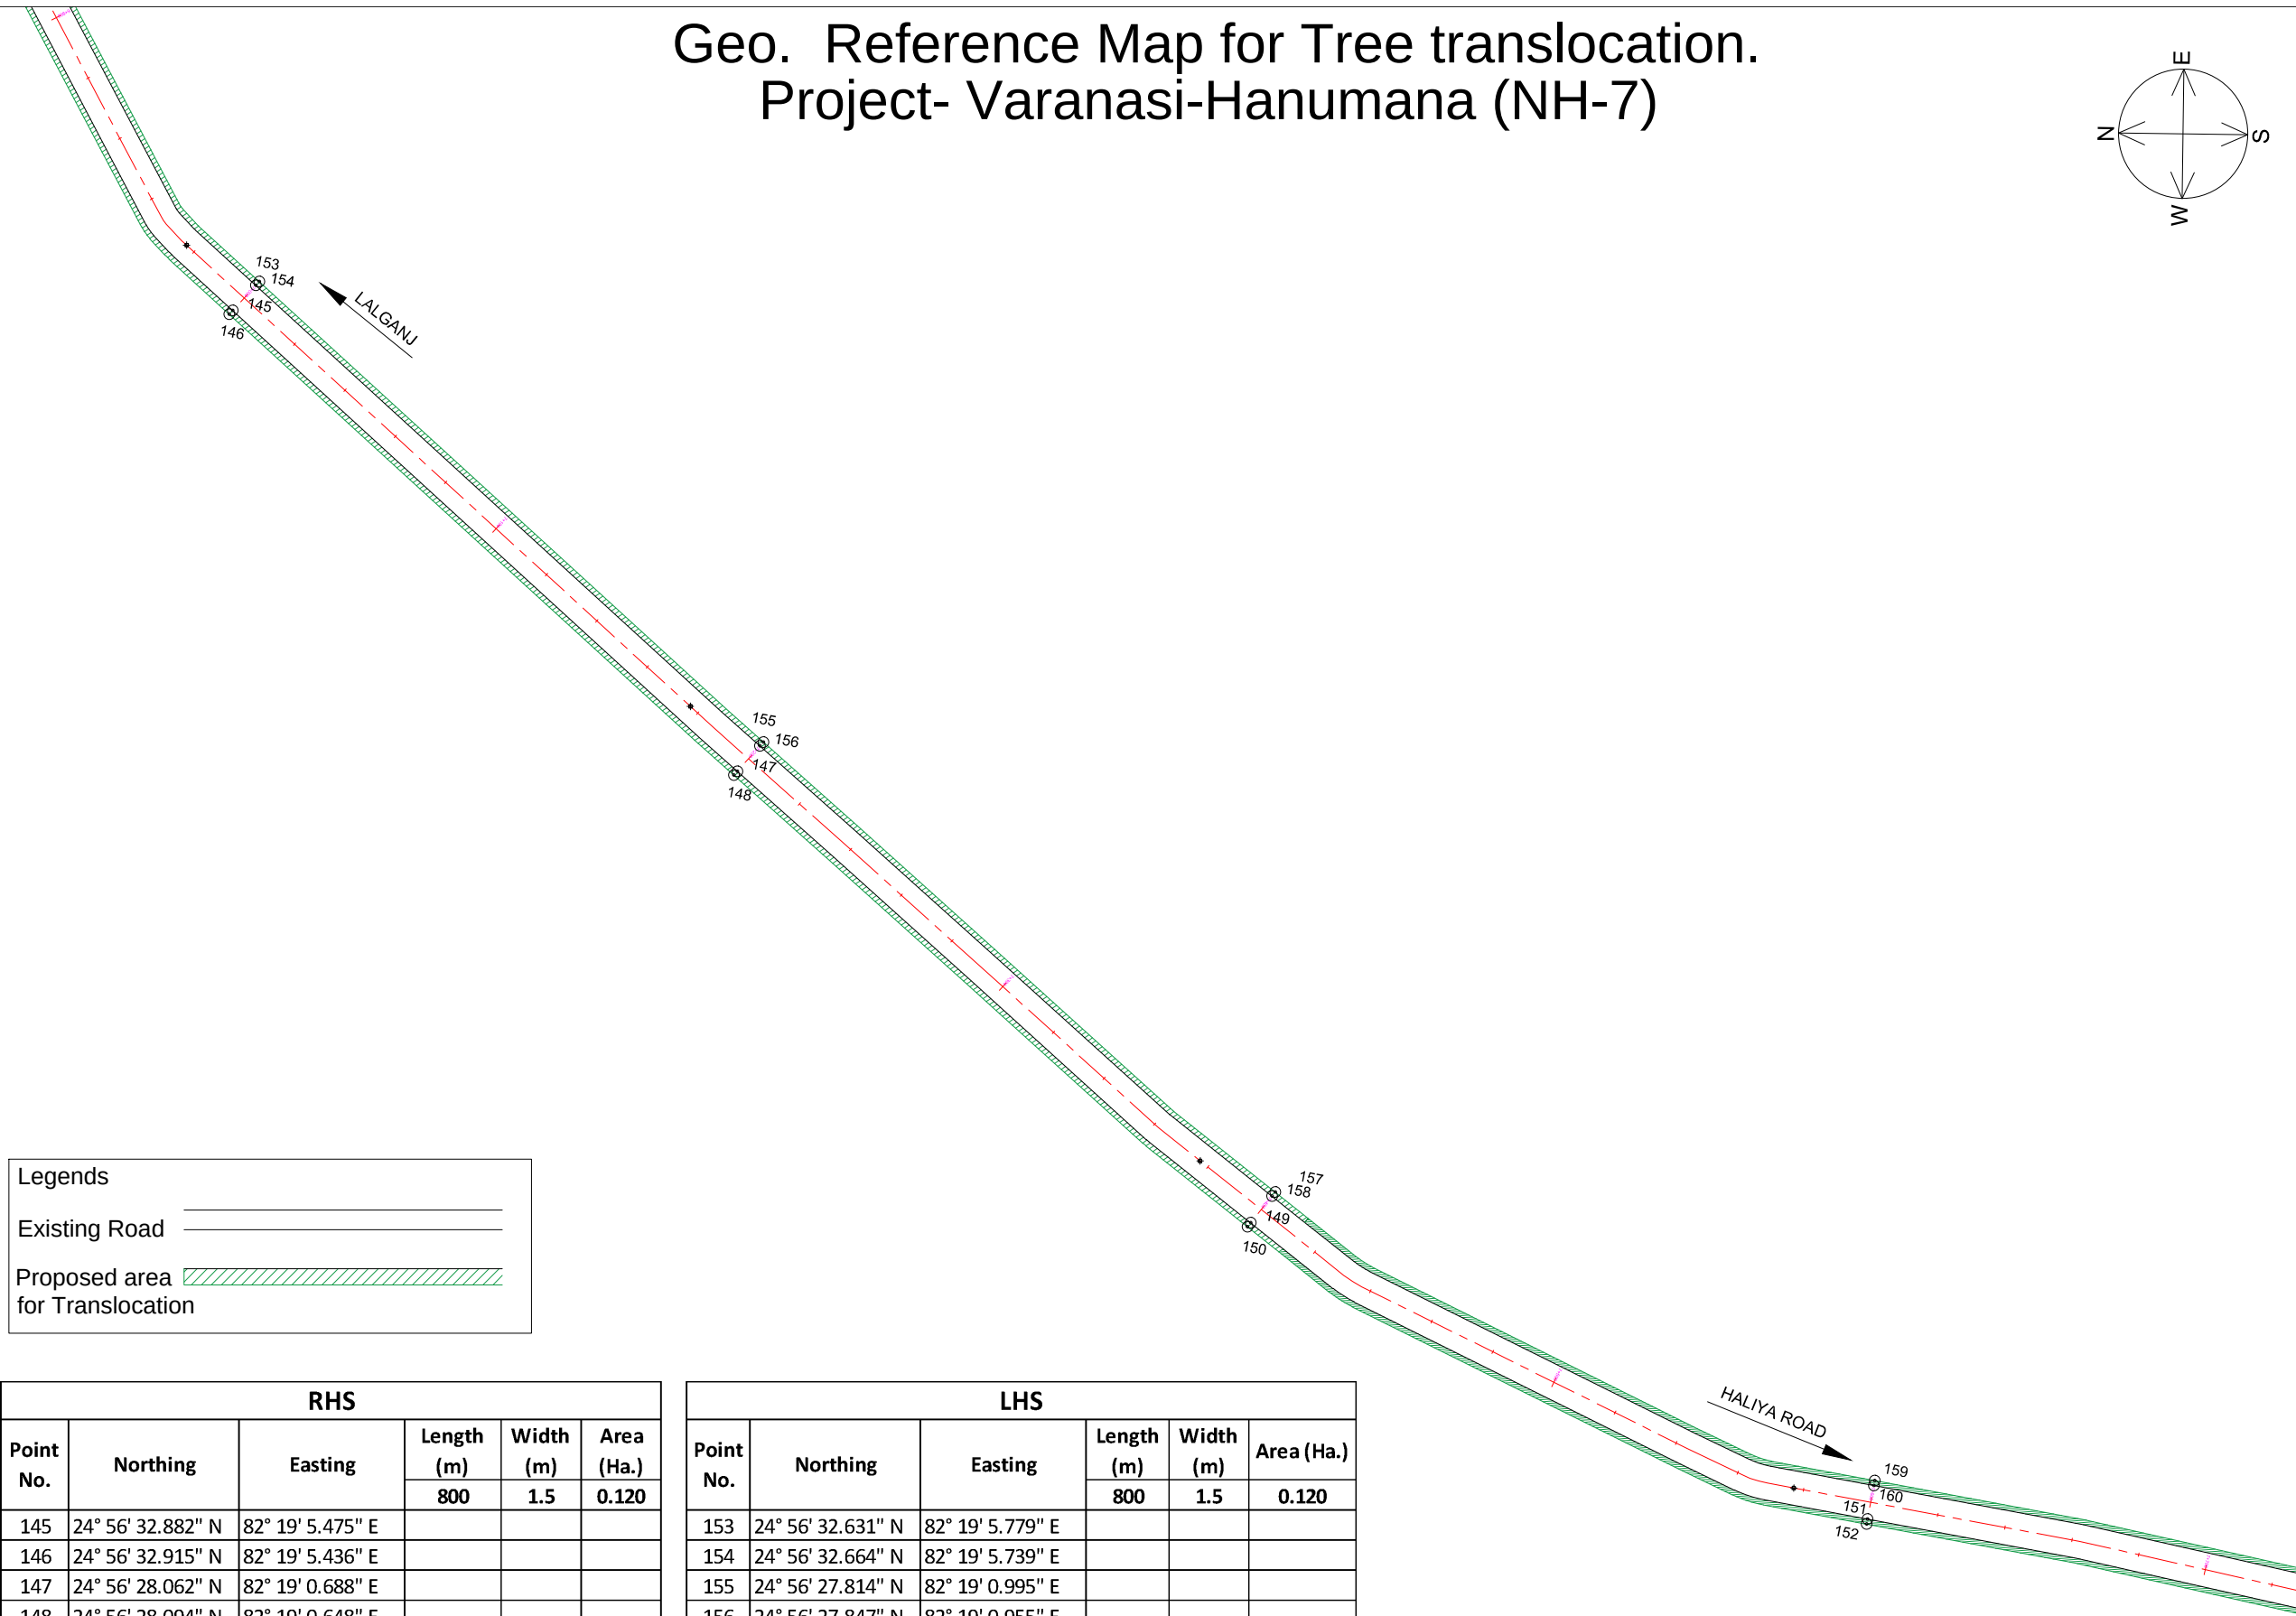

Legends


Existing Road

Proposed area for Translocation

RHS					
Point No.	Northing	Easting	Length	Width	Area
			(m)	(m)	(Ha.)
			800	1.5	0.120
145	24° 56' 32.882" N	82° 19' 5.475" E			
146	24° 56' 32.915" N	82° 19' 5.436" E			
147	24° 56' 28.062" N	82° 19' 0.688" E			
148	24° 56' 28.094" N	82° 19' 0.648" E			
149	24° 56' 23.155" N	82° 18' 55.998" E			
150	24° 56' 23.186" N	82° 18' 55.956" E			
151	24° 56' 17.271" N	82° 18' 52.933" E			
152	24° 56' 17.279" N	82° 18' 52.881" E			

LHS					
Point No.	Northing	Easting	Length	Width	Area (Ha.)
			(m)	(m)	
			800	1.5	0.120
153	24° 56' 32.631" N	82° 19' 5.779" E			
154	24° 56' 32.664" N	82° 19' 5.739" E			
155	24° 56' 27.814" N	82° 19' 0.995" E			
156	24° 56' 27.847" N	82° 19' 0.955" E			
157	24° 56' 22.924" N	82° 18' 56.32" E			
158	24° 56' 22.954" N	82° 18' 56.278" E			
159	24° 56' 17.204" N	82° 18' 53.337" E			
160	24° 56' 17.212" N	82° 18' 53.284" E			

Geo. Reference Map for Tree translocation.
Project- Varanasi-Hanumana (NH-7)

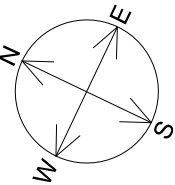

VARANASI

LALGANJ

Legends

Existing Road

Proposed area
for Translocation

RHS					
Point No.	Northing	Easting	Length (m)	Width (m)	Area (Ha.)
			800	1.5	0.120
161	24° 56' 4.577" N	82° 18' 49.892" E			
162	24° 56' 4.588" N	82° 18' 49.84" E			
163	24° 55' 58.239" N	82° 18' 48.304" E			
164	24° 55' 58.249" N	82° 18' 48.252" E			
165	24° 55' 51.888" N	82° 18' 46.77" E			
166	24° 55' 51.899" N	82° 18' 46.718" E			
167	24° 55' 45.546" N	82° 18' 45.212" E			
168	24° 55' 45.557" N	82° 18' 45.16" E			

LHS					
Point No.	Northing	Easting	Length (m)	Width (m)	Area (Ha.)
			800	1.5	0.120
169	24° 56' 4.493" N	82° 18' 50.292" E			
170	24° 56' 4.504" N	82° 18' 50.24" E			
171	24° 55' 58.156" N	82° 18' 48.704" E			
172	24° 55' 58.167" N	82° 18' 48.652" E			
173	24° 55' 51.809" N	82° 18' 47.17" E			
174	24° 55' 51.819" N	82° 18' 47.118" E			
175	24° 55' 45.463" N	82° 18' 45.612" E			
176	24° 55' 45.474" N	82° 18' 45.56" E			

HALIYA ROAD

Geo. Reference Map for Tree translocation.
Project- Varanasi-Hanumana (NH-7)



VARANASI

LALGANJ

HALIYA ROAD

Legends



Existing Road

Proposed area for Translocation



RHS					
Point No.	Northing	Easting	Length (m)	Width (m)	Area (Ha.)
			1000	1.5	0.150
177	24° 55' 39.204" N	82° 18' 43.642" E			
178	24° 55' 39.215" N	82° 18' 43.59" E			
179	24° 55' 32.778" N	82° 18' 42.899" E			
180	24° 55' 32.767" N	82° 18' 42.847" E			
181	24° 55' 26.4" N	82° 18' 44.242" E			
182	24° 55' 26.391" N	82° 18' 44.189" E			
183	24° 55' 20.057" N	82° 18' 45.81" E			
184	24° 55' 20.048" N	82° 18' 45.757" E			
185	24° 55' 13.99" N	82° 18' 48.331" E			
186	24° 55' 13.966" N	82° 18' 48.285" E			

LHS					
Point No.	Northing	Easting	Length (m)	Width (m)	Area (Ha.)
			1000	1.5	0.150
187	24° 55' 39.122" N	82° 18' 44.042" E			
188	24° 55' 39.133" N	82° 18' 43.99" E			
189	24° 55' 32.862" N	82° 18' 43.299" E			
190	24° 55' 32.851" N	82° 18' 43.247" E			
191	24° 55' 26.47" N	82° 18' 44.644" E			
192	24° 55' 26.461" N	82° 18' 44.592" E			
193	24° 55' 20.131" N	82° 18' 46.212" E			
194	24° 55' 20.121" N	82° 18' 46.159" E			
195	24° 55' 14.171" N	82° 18' 48.69" E			
196	24° 55' 14.148" N	82° 18' 48.643" E			



Geo. Reference Map for Tree translocation.
Project- Varanasi-Hanumana (NH-7)

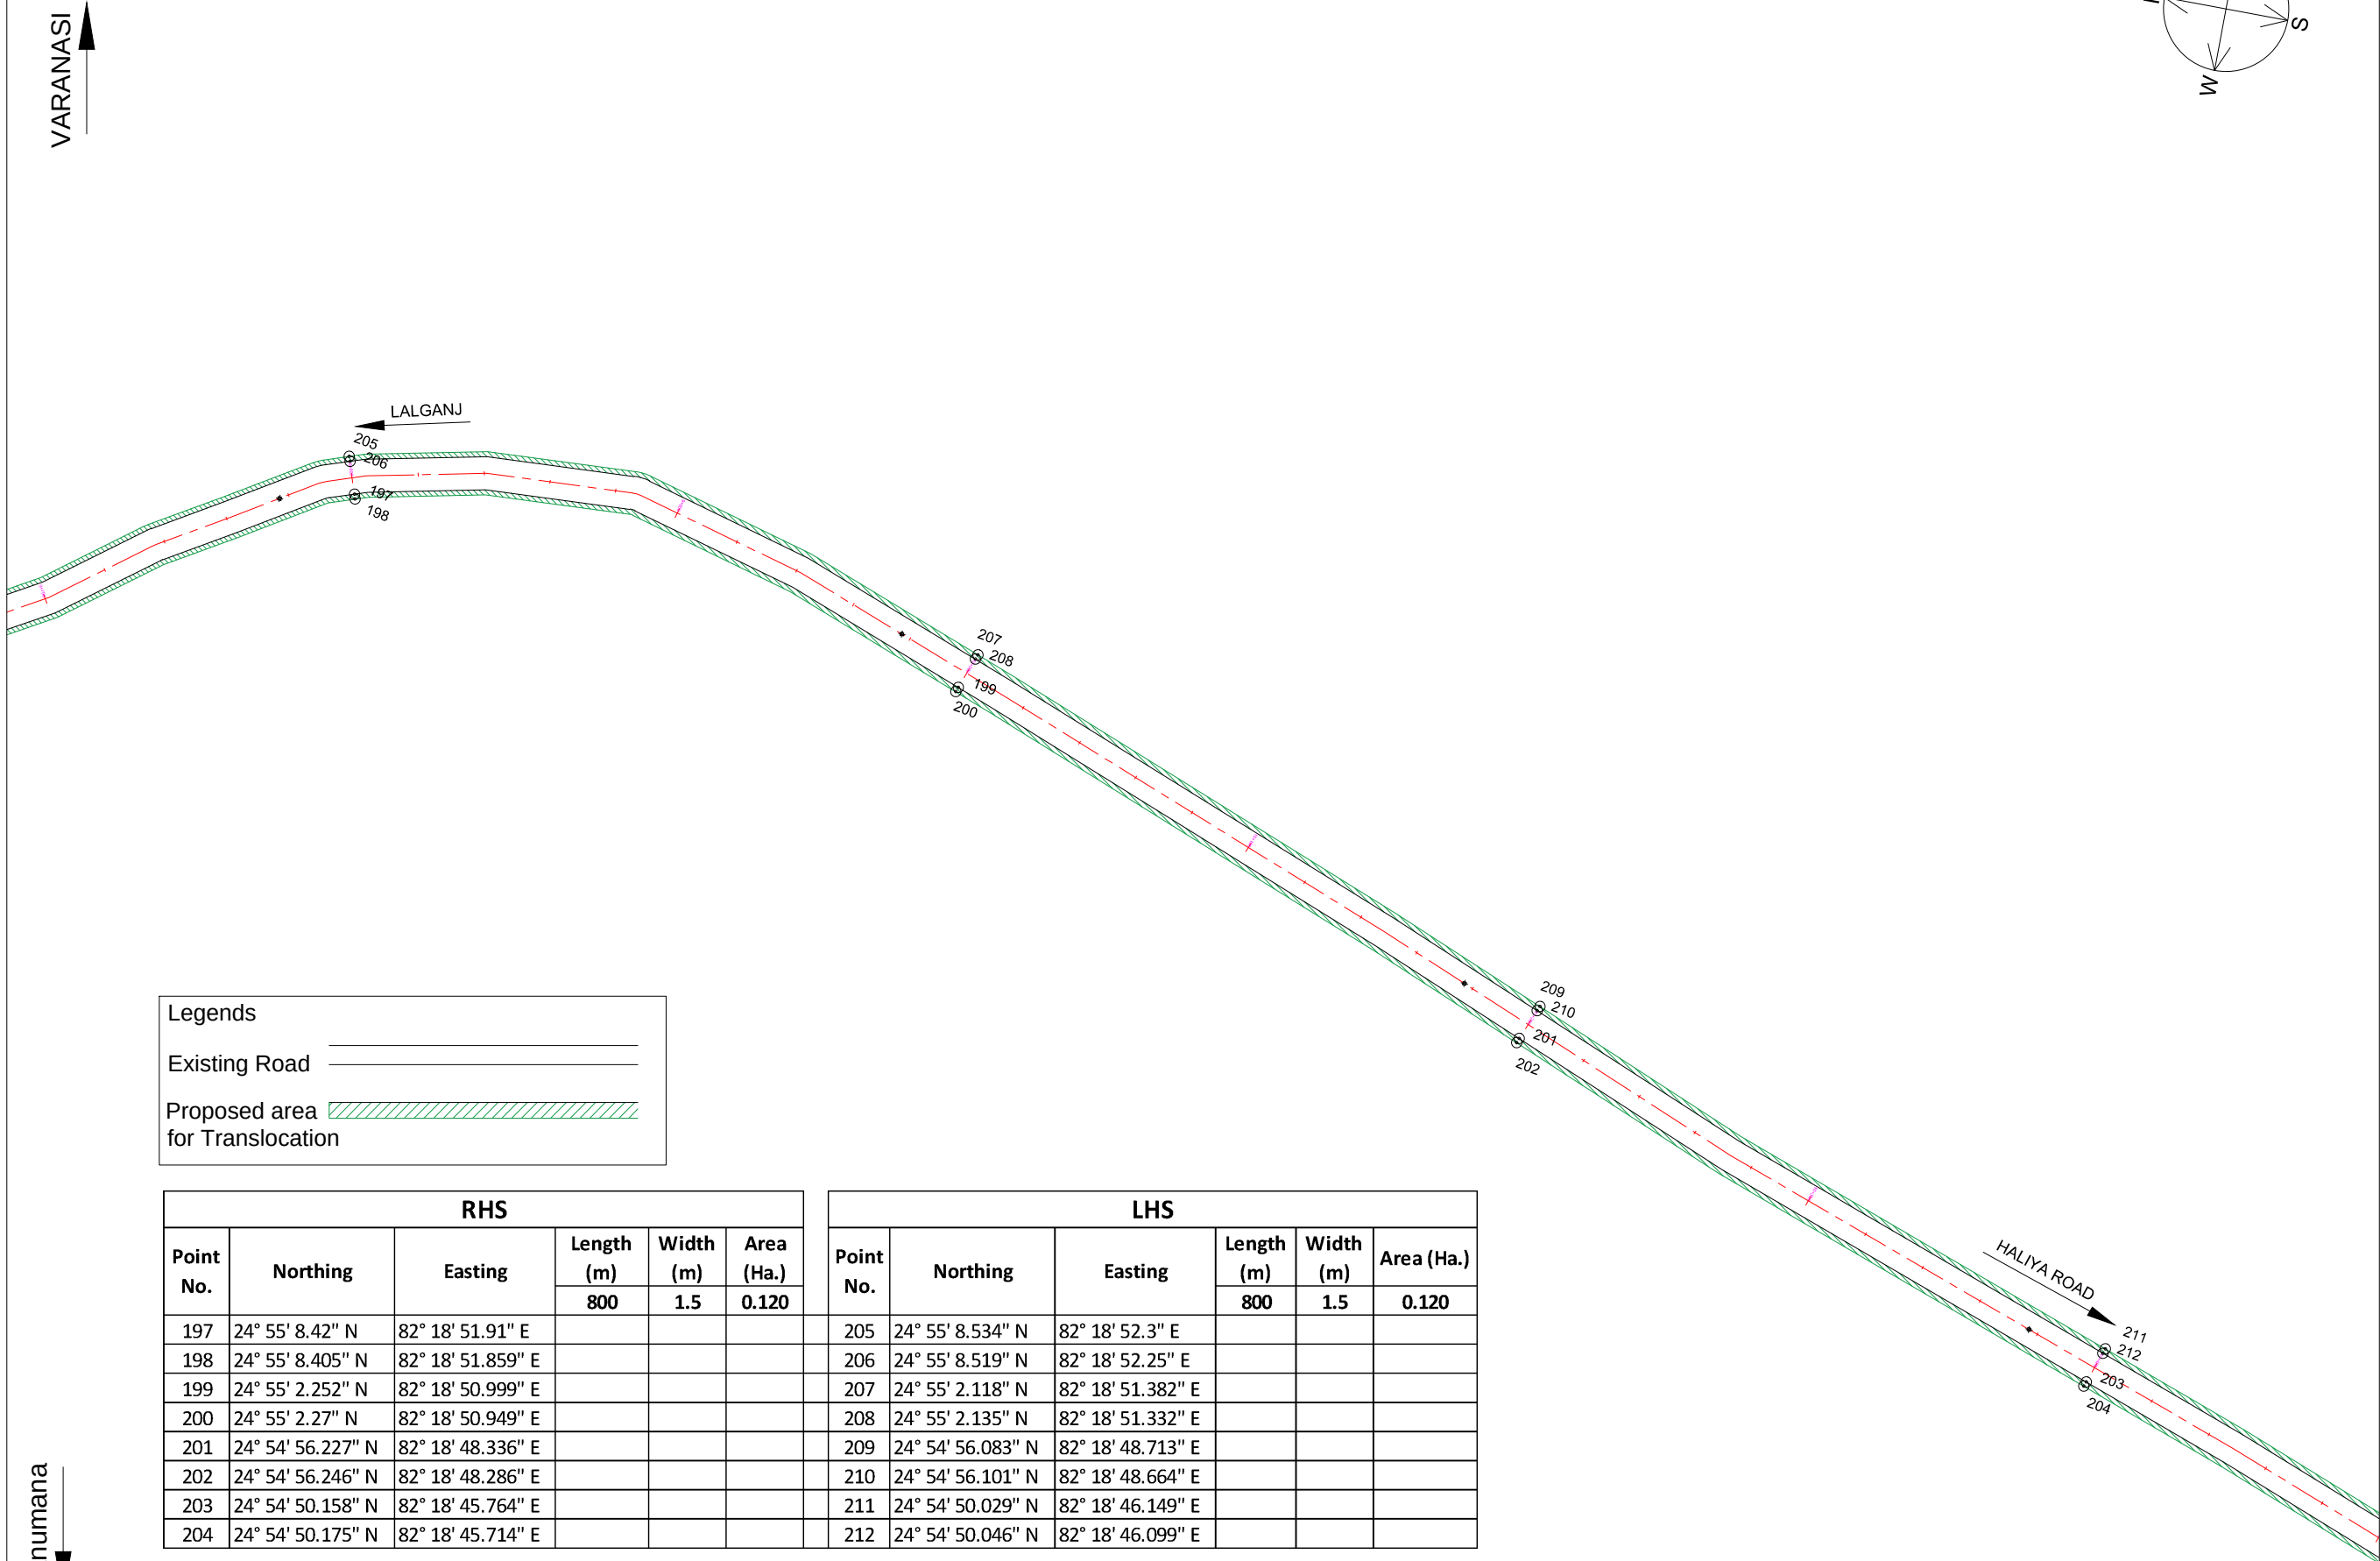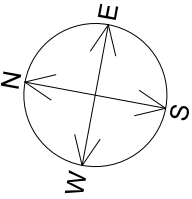



Geo. Reference Map for Tree translocation.
Project- Varanasi-Hanumana (NH-7)

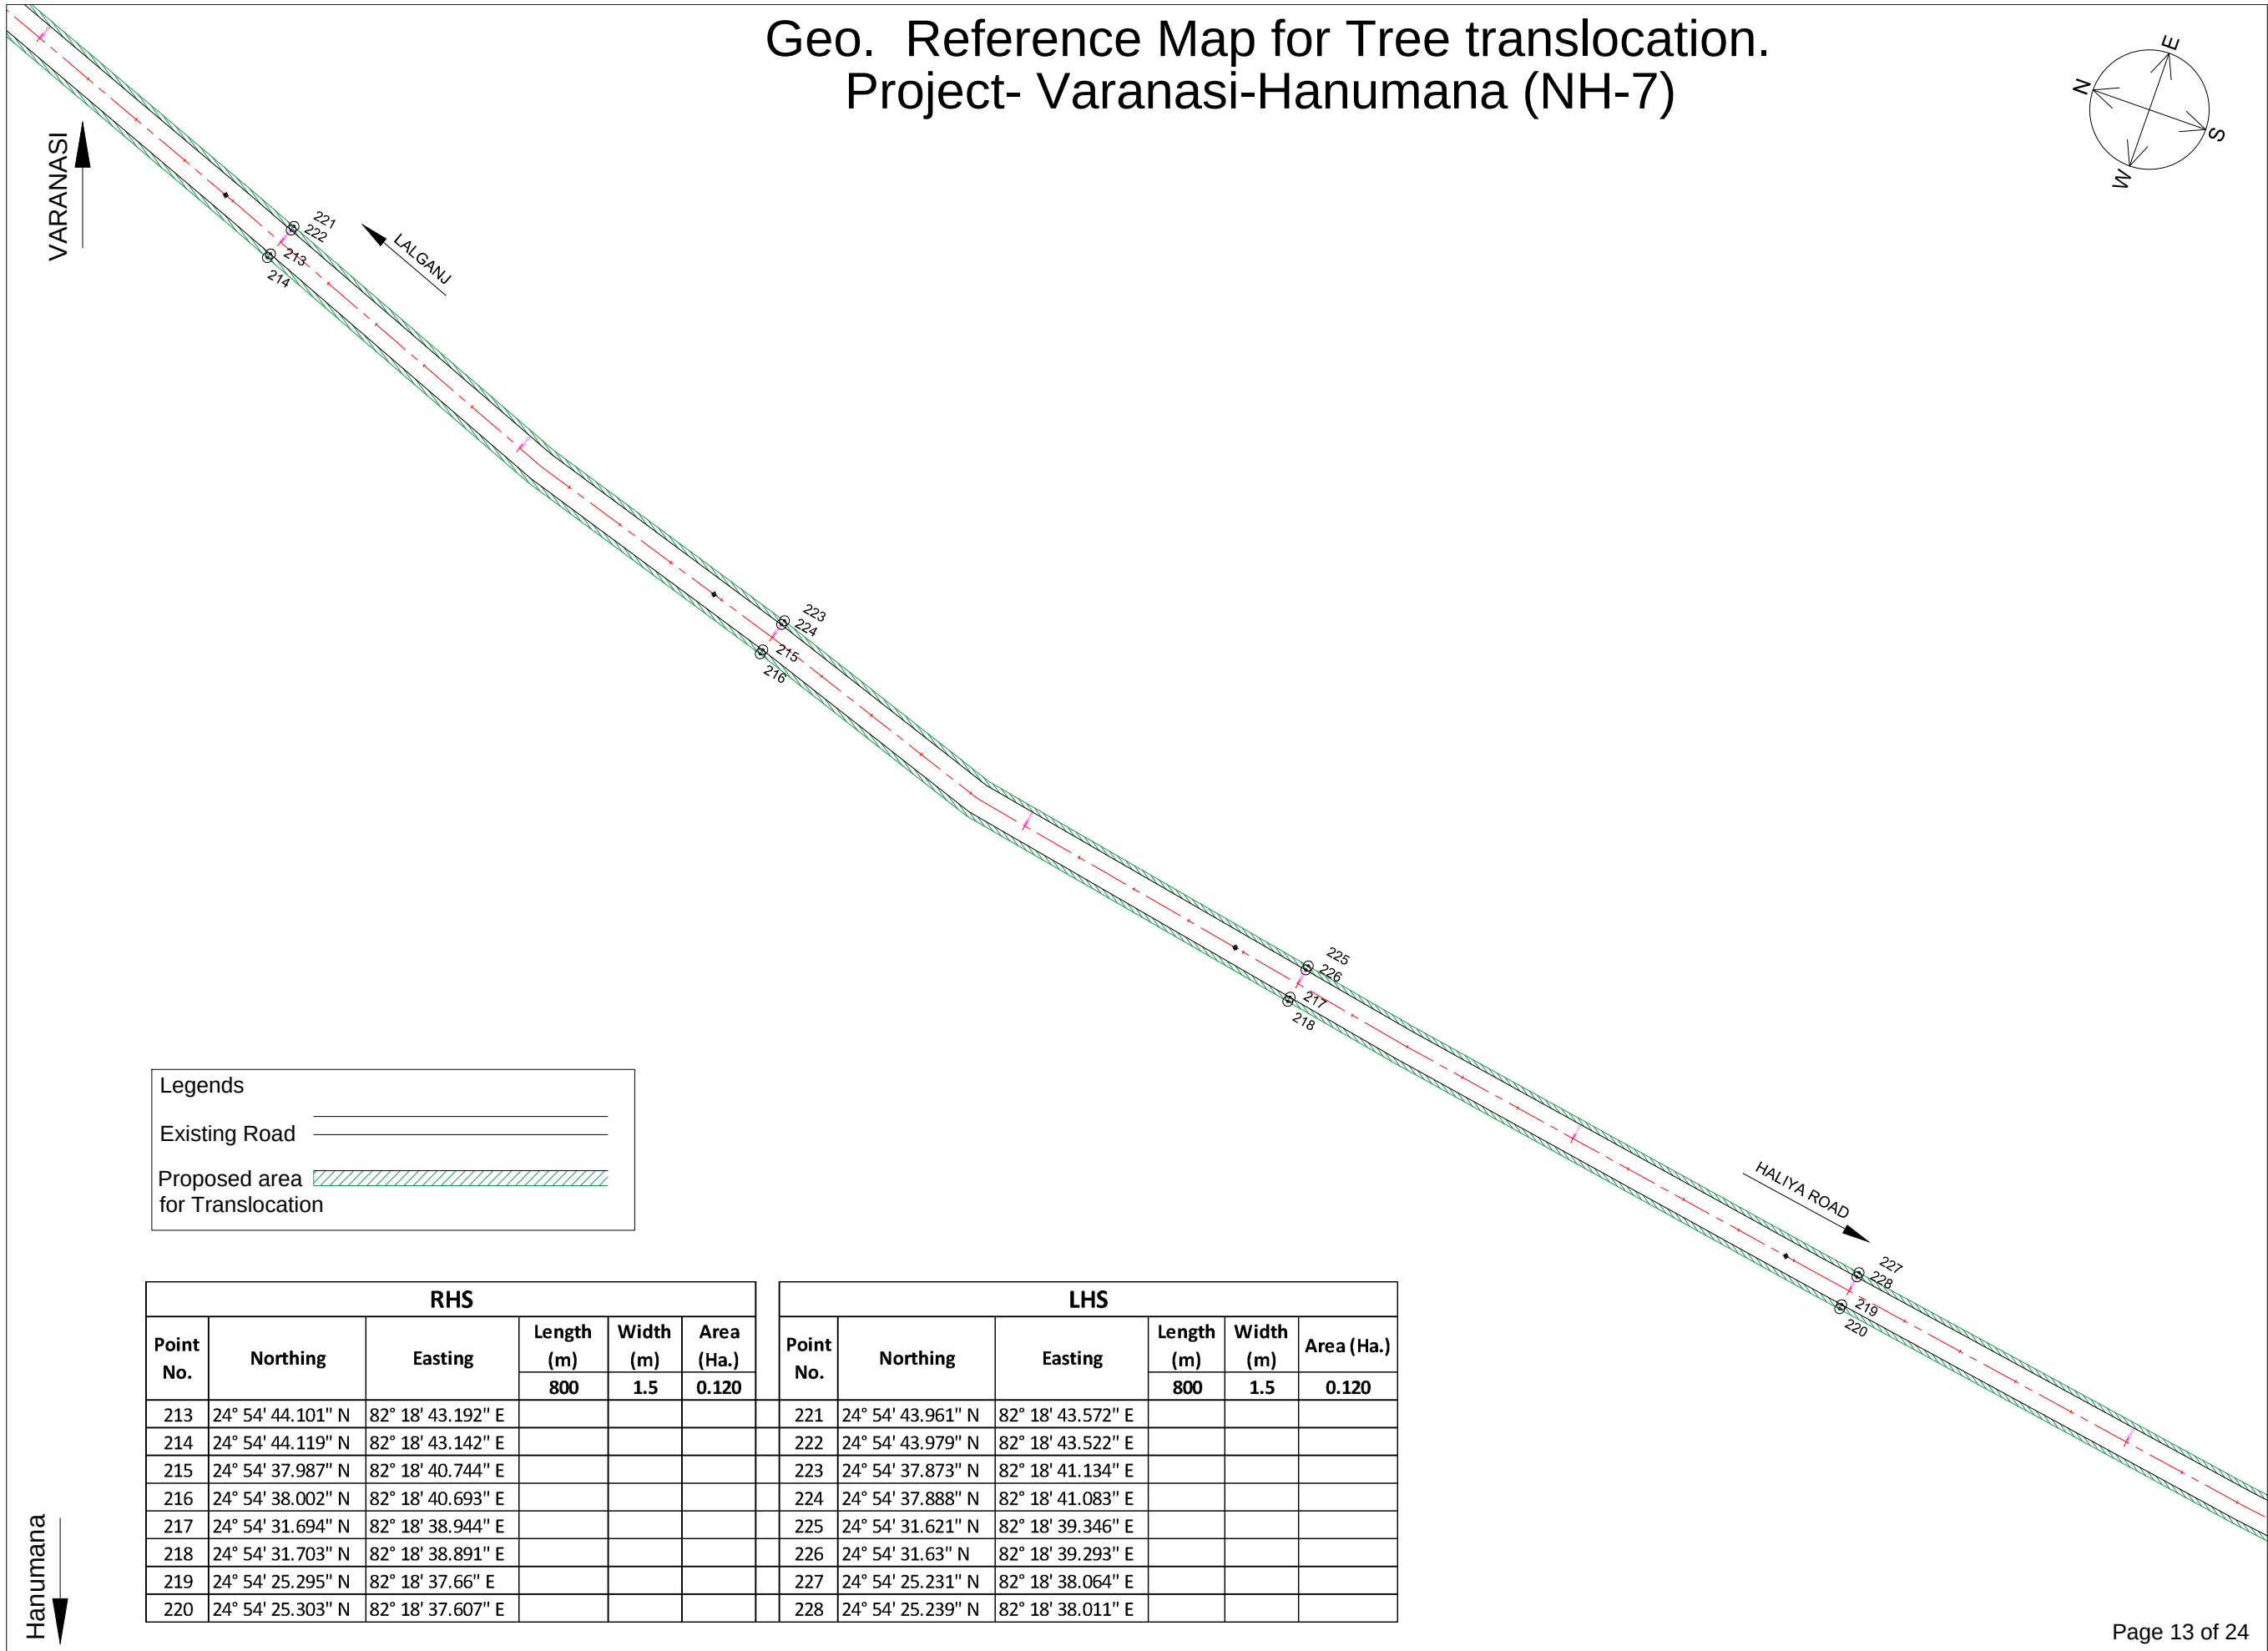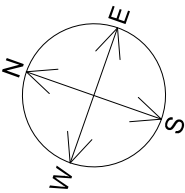



Geo. Reference Map for Tree translocation.
Project- Varanasi-Hanumana (NH-7)

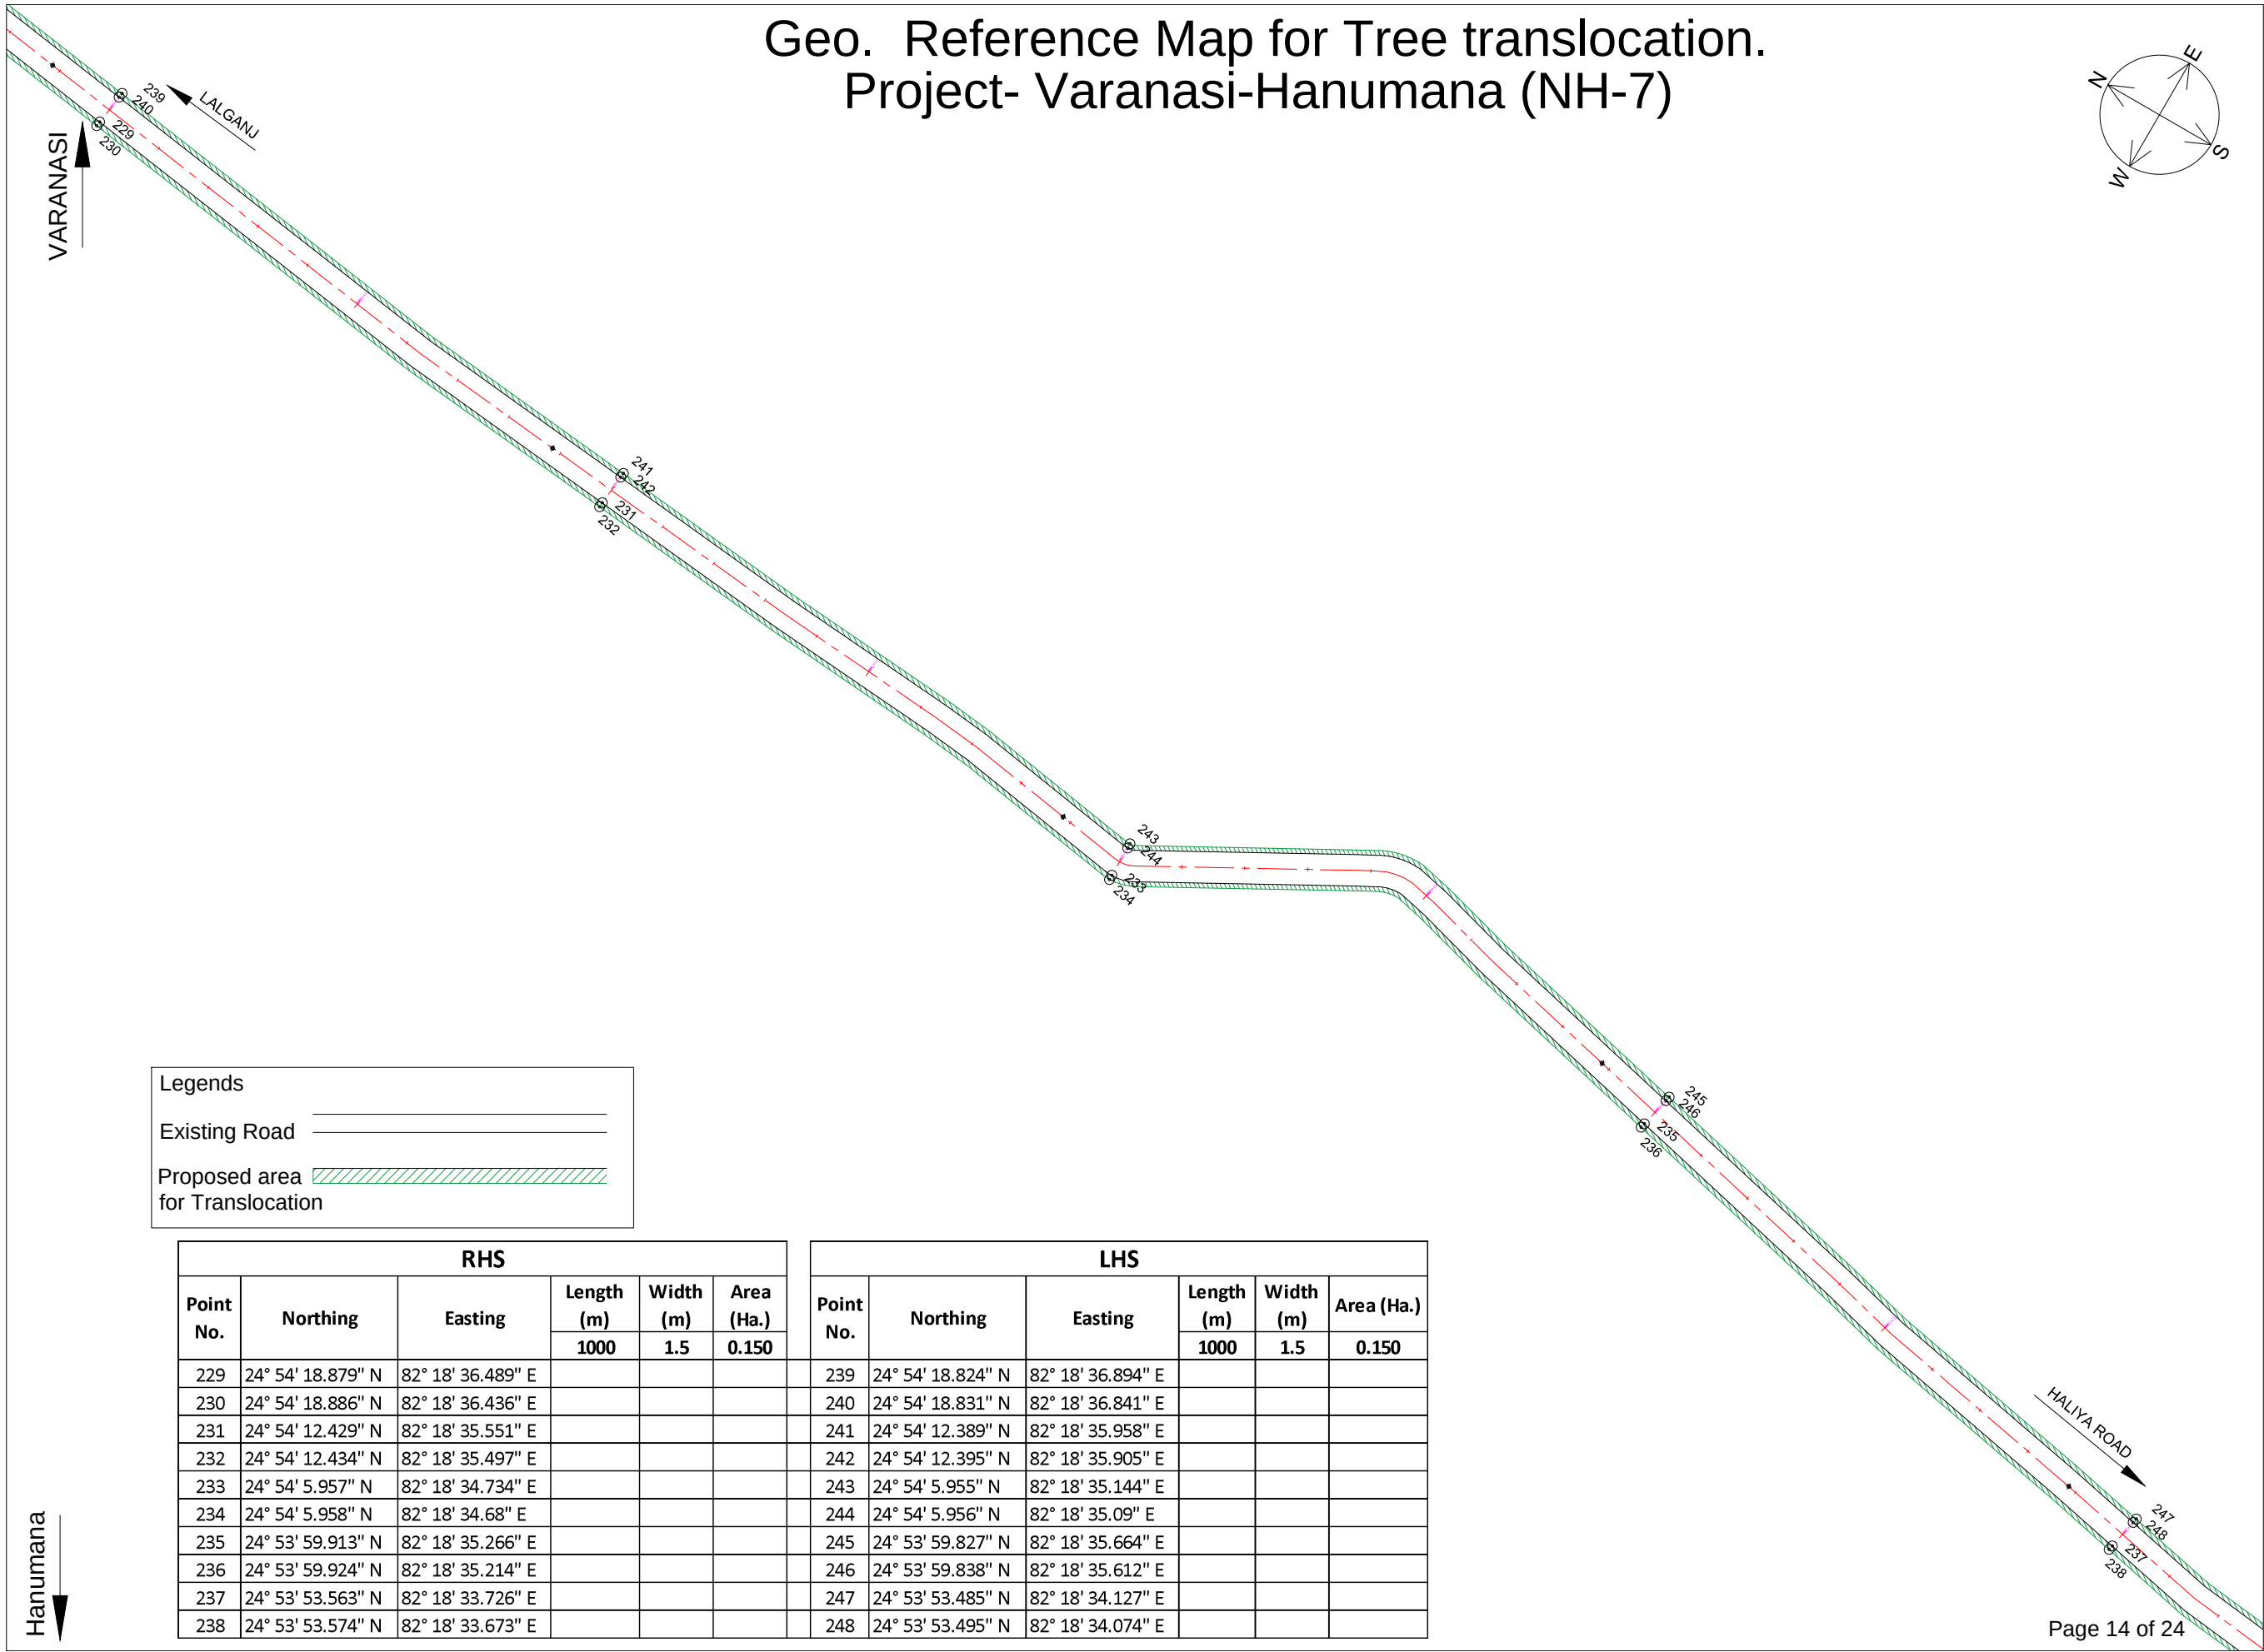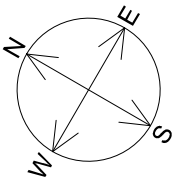



Geo. Reference Map for Tree translocation.
Project- Varanasi-Hanumana (NH-7)

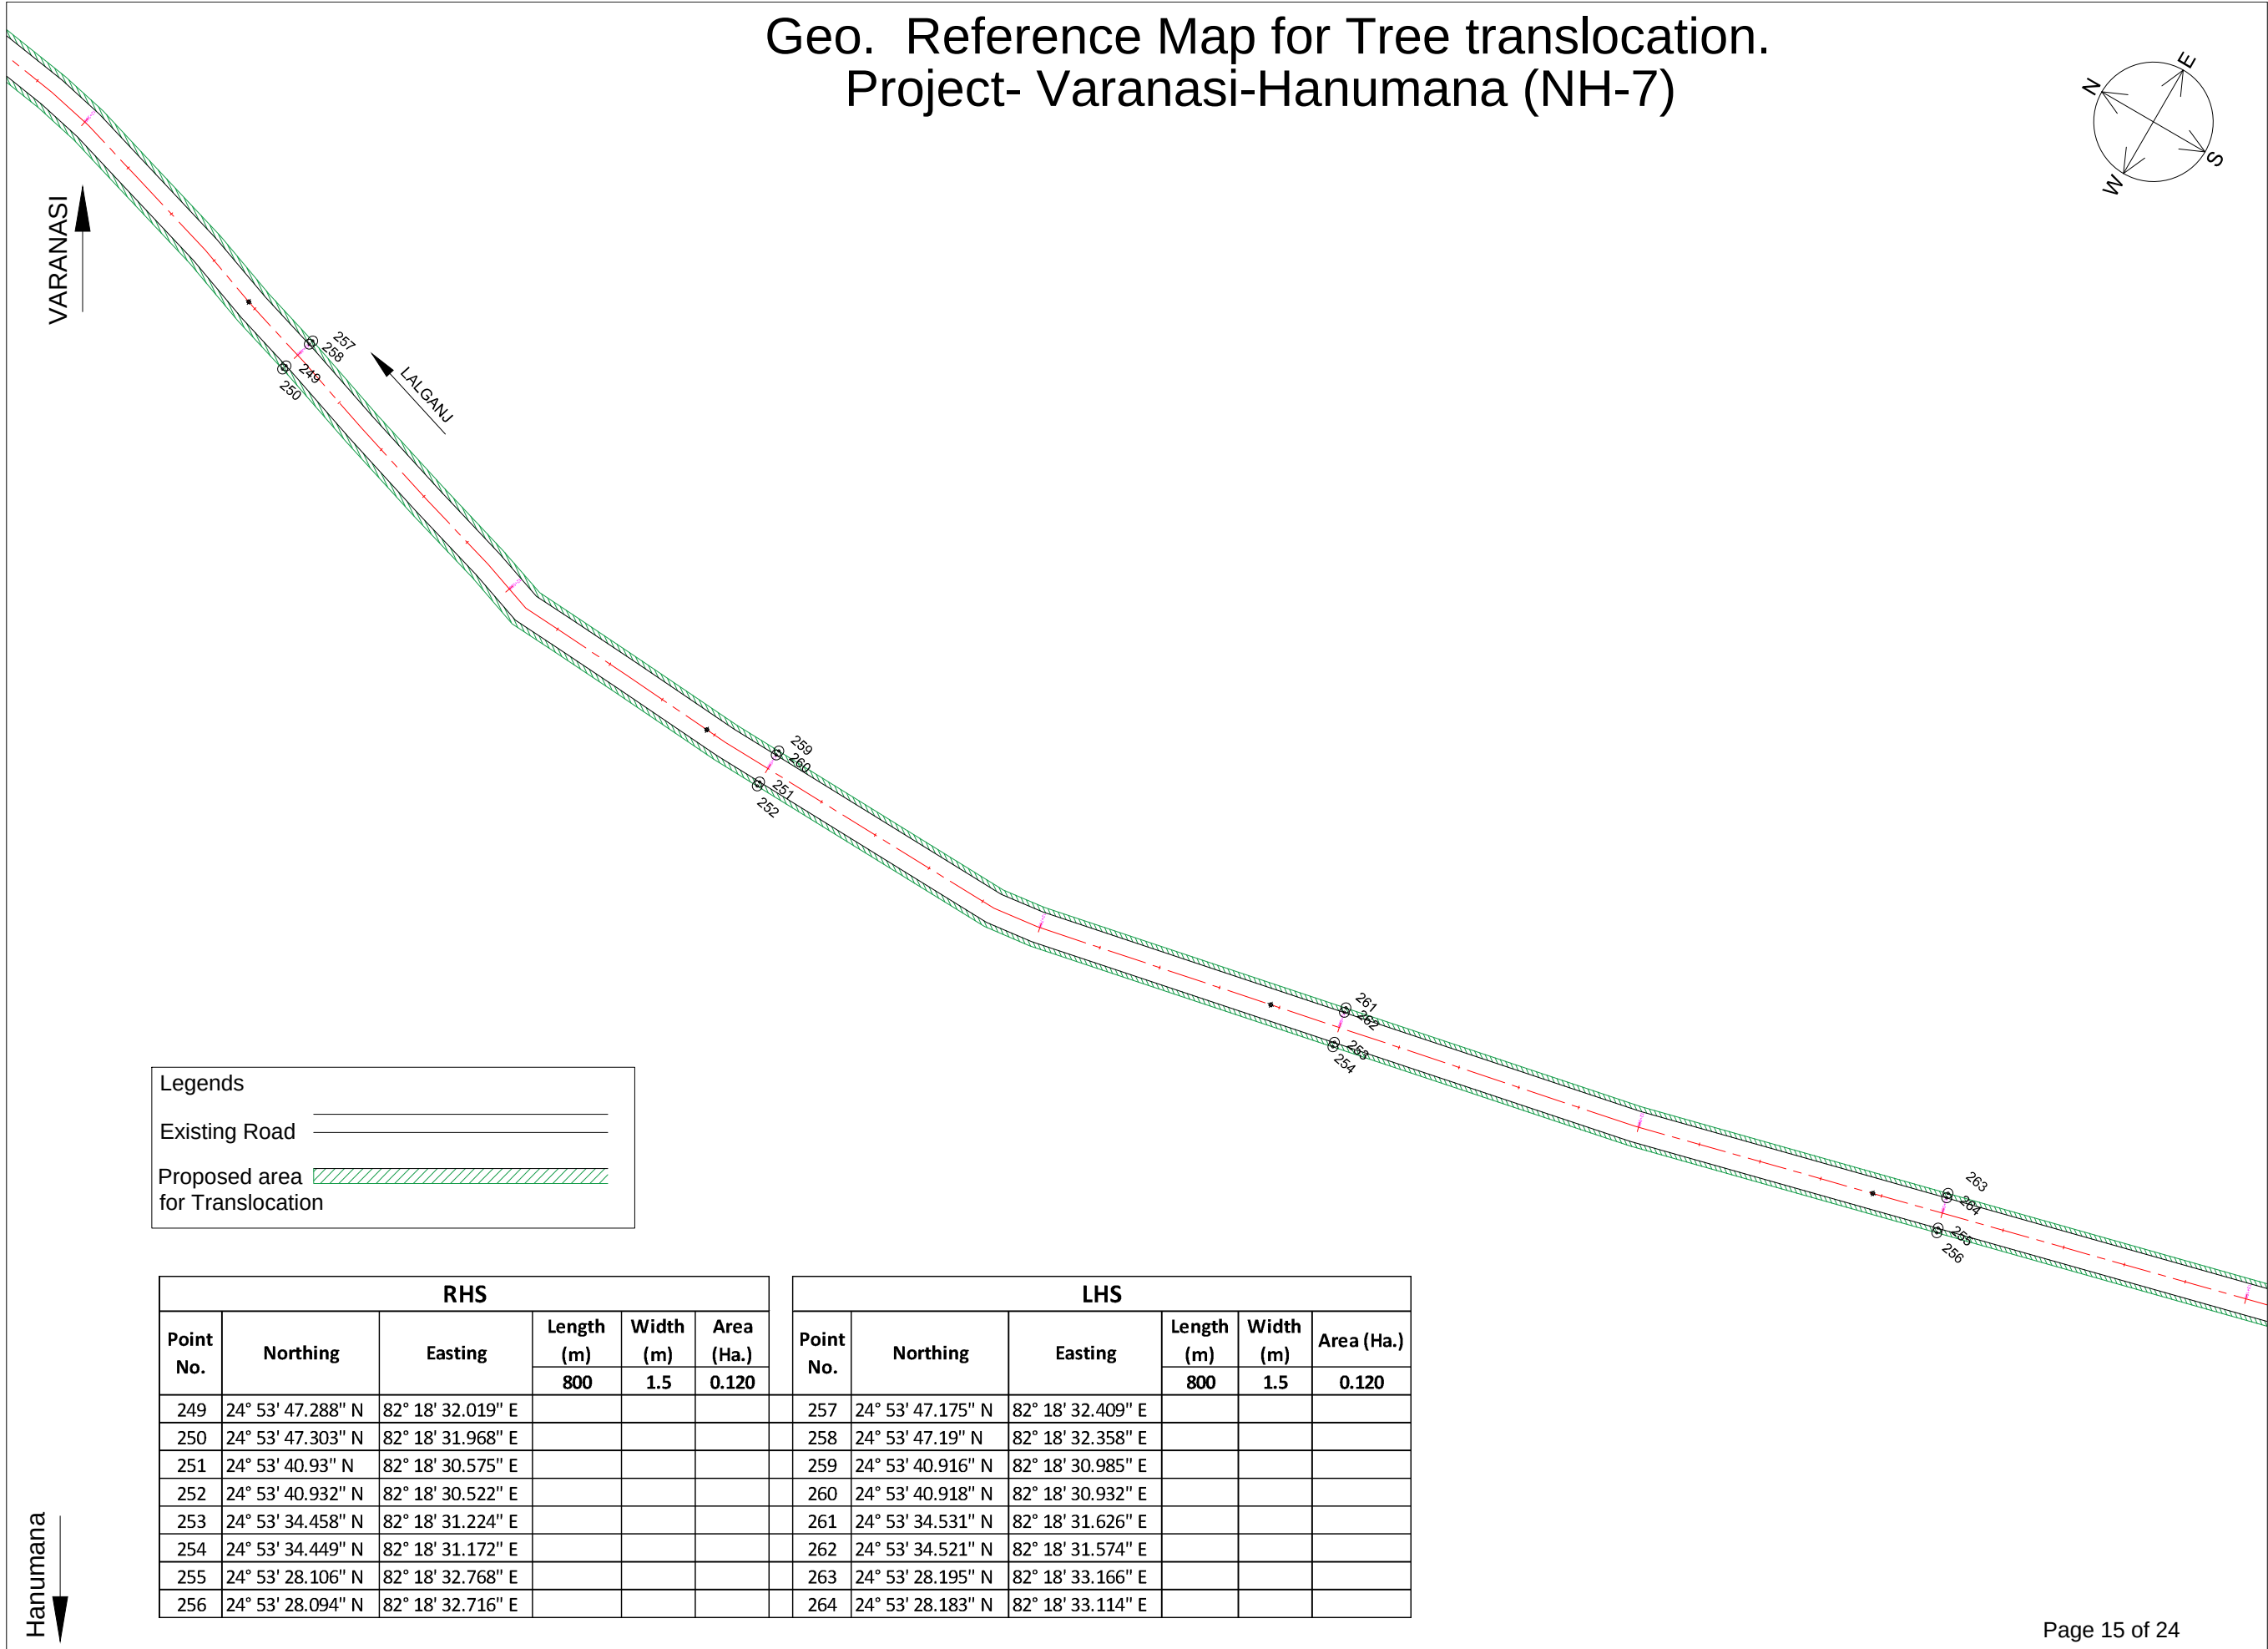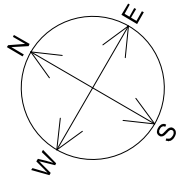



Geo. Reference Map for Tree translocation.
Project- Varanasi-Hanumana (NH-7)

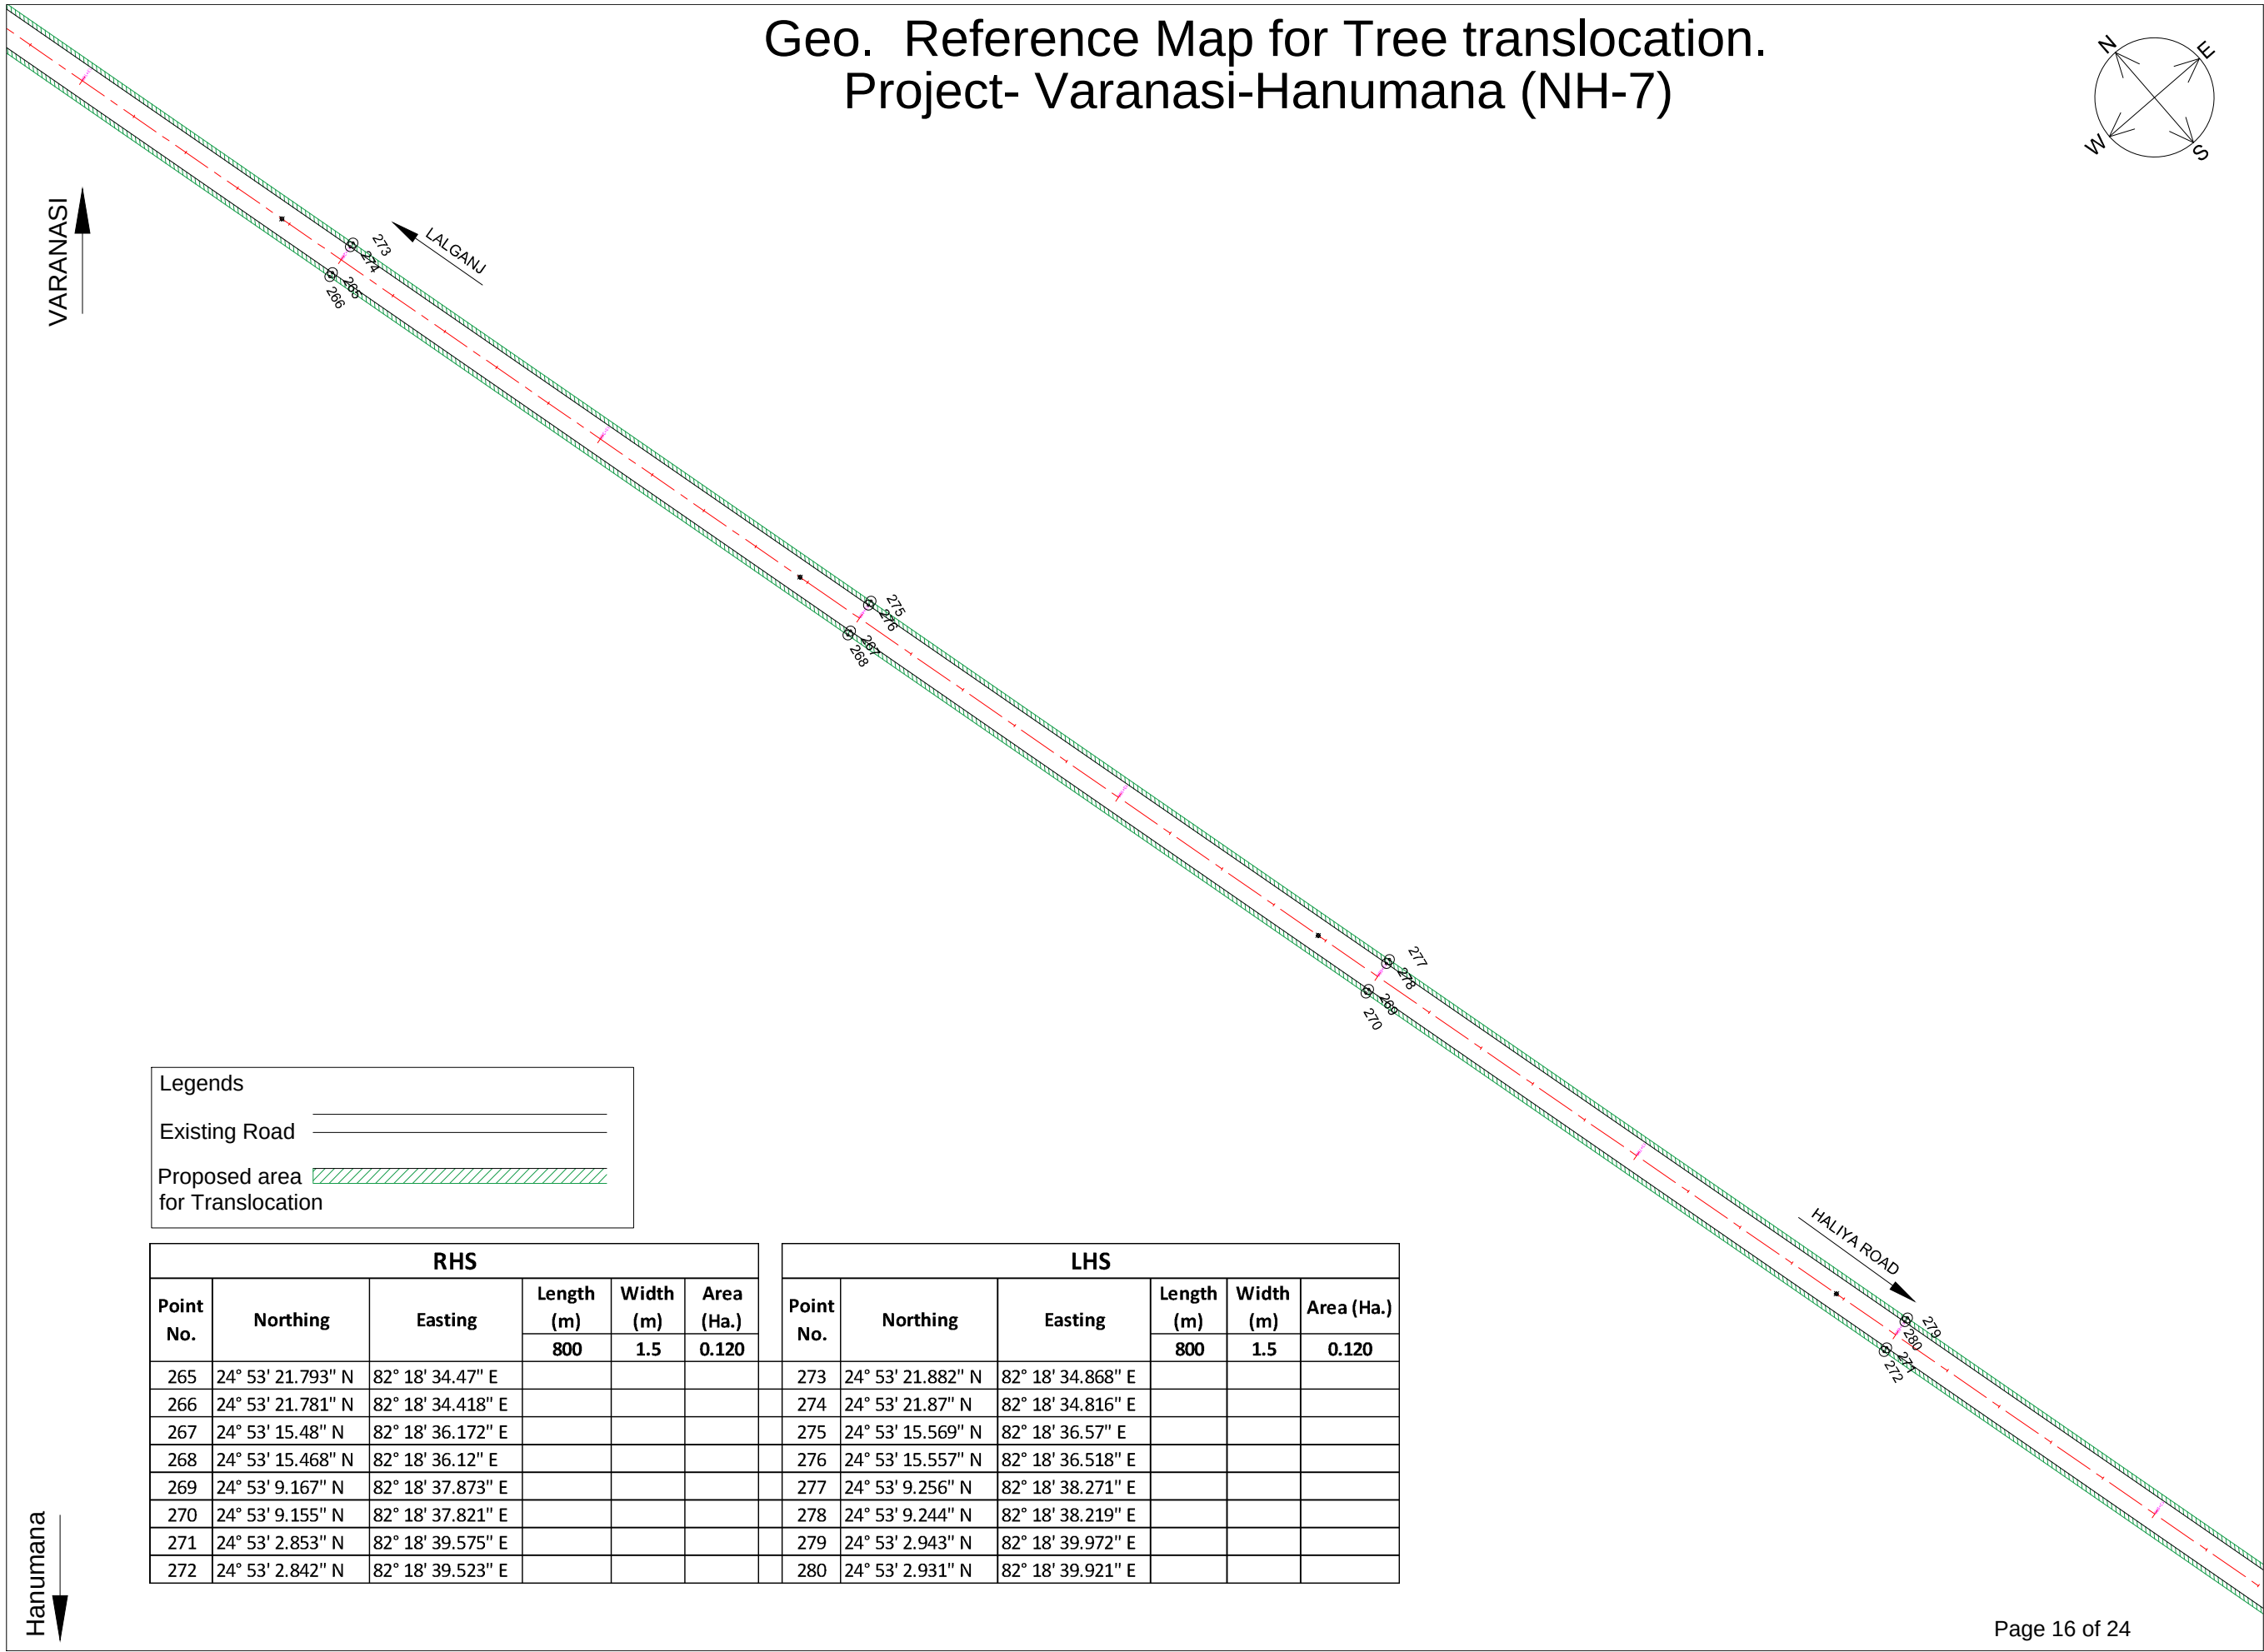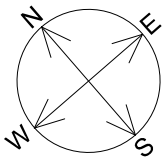



Geo. Reference Map for Tree translocation.
Project- Varanasi-Hanumana (NH-7)

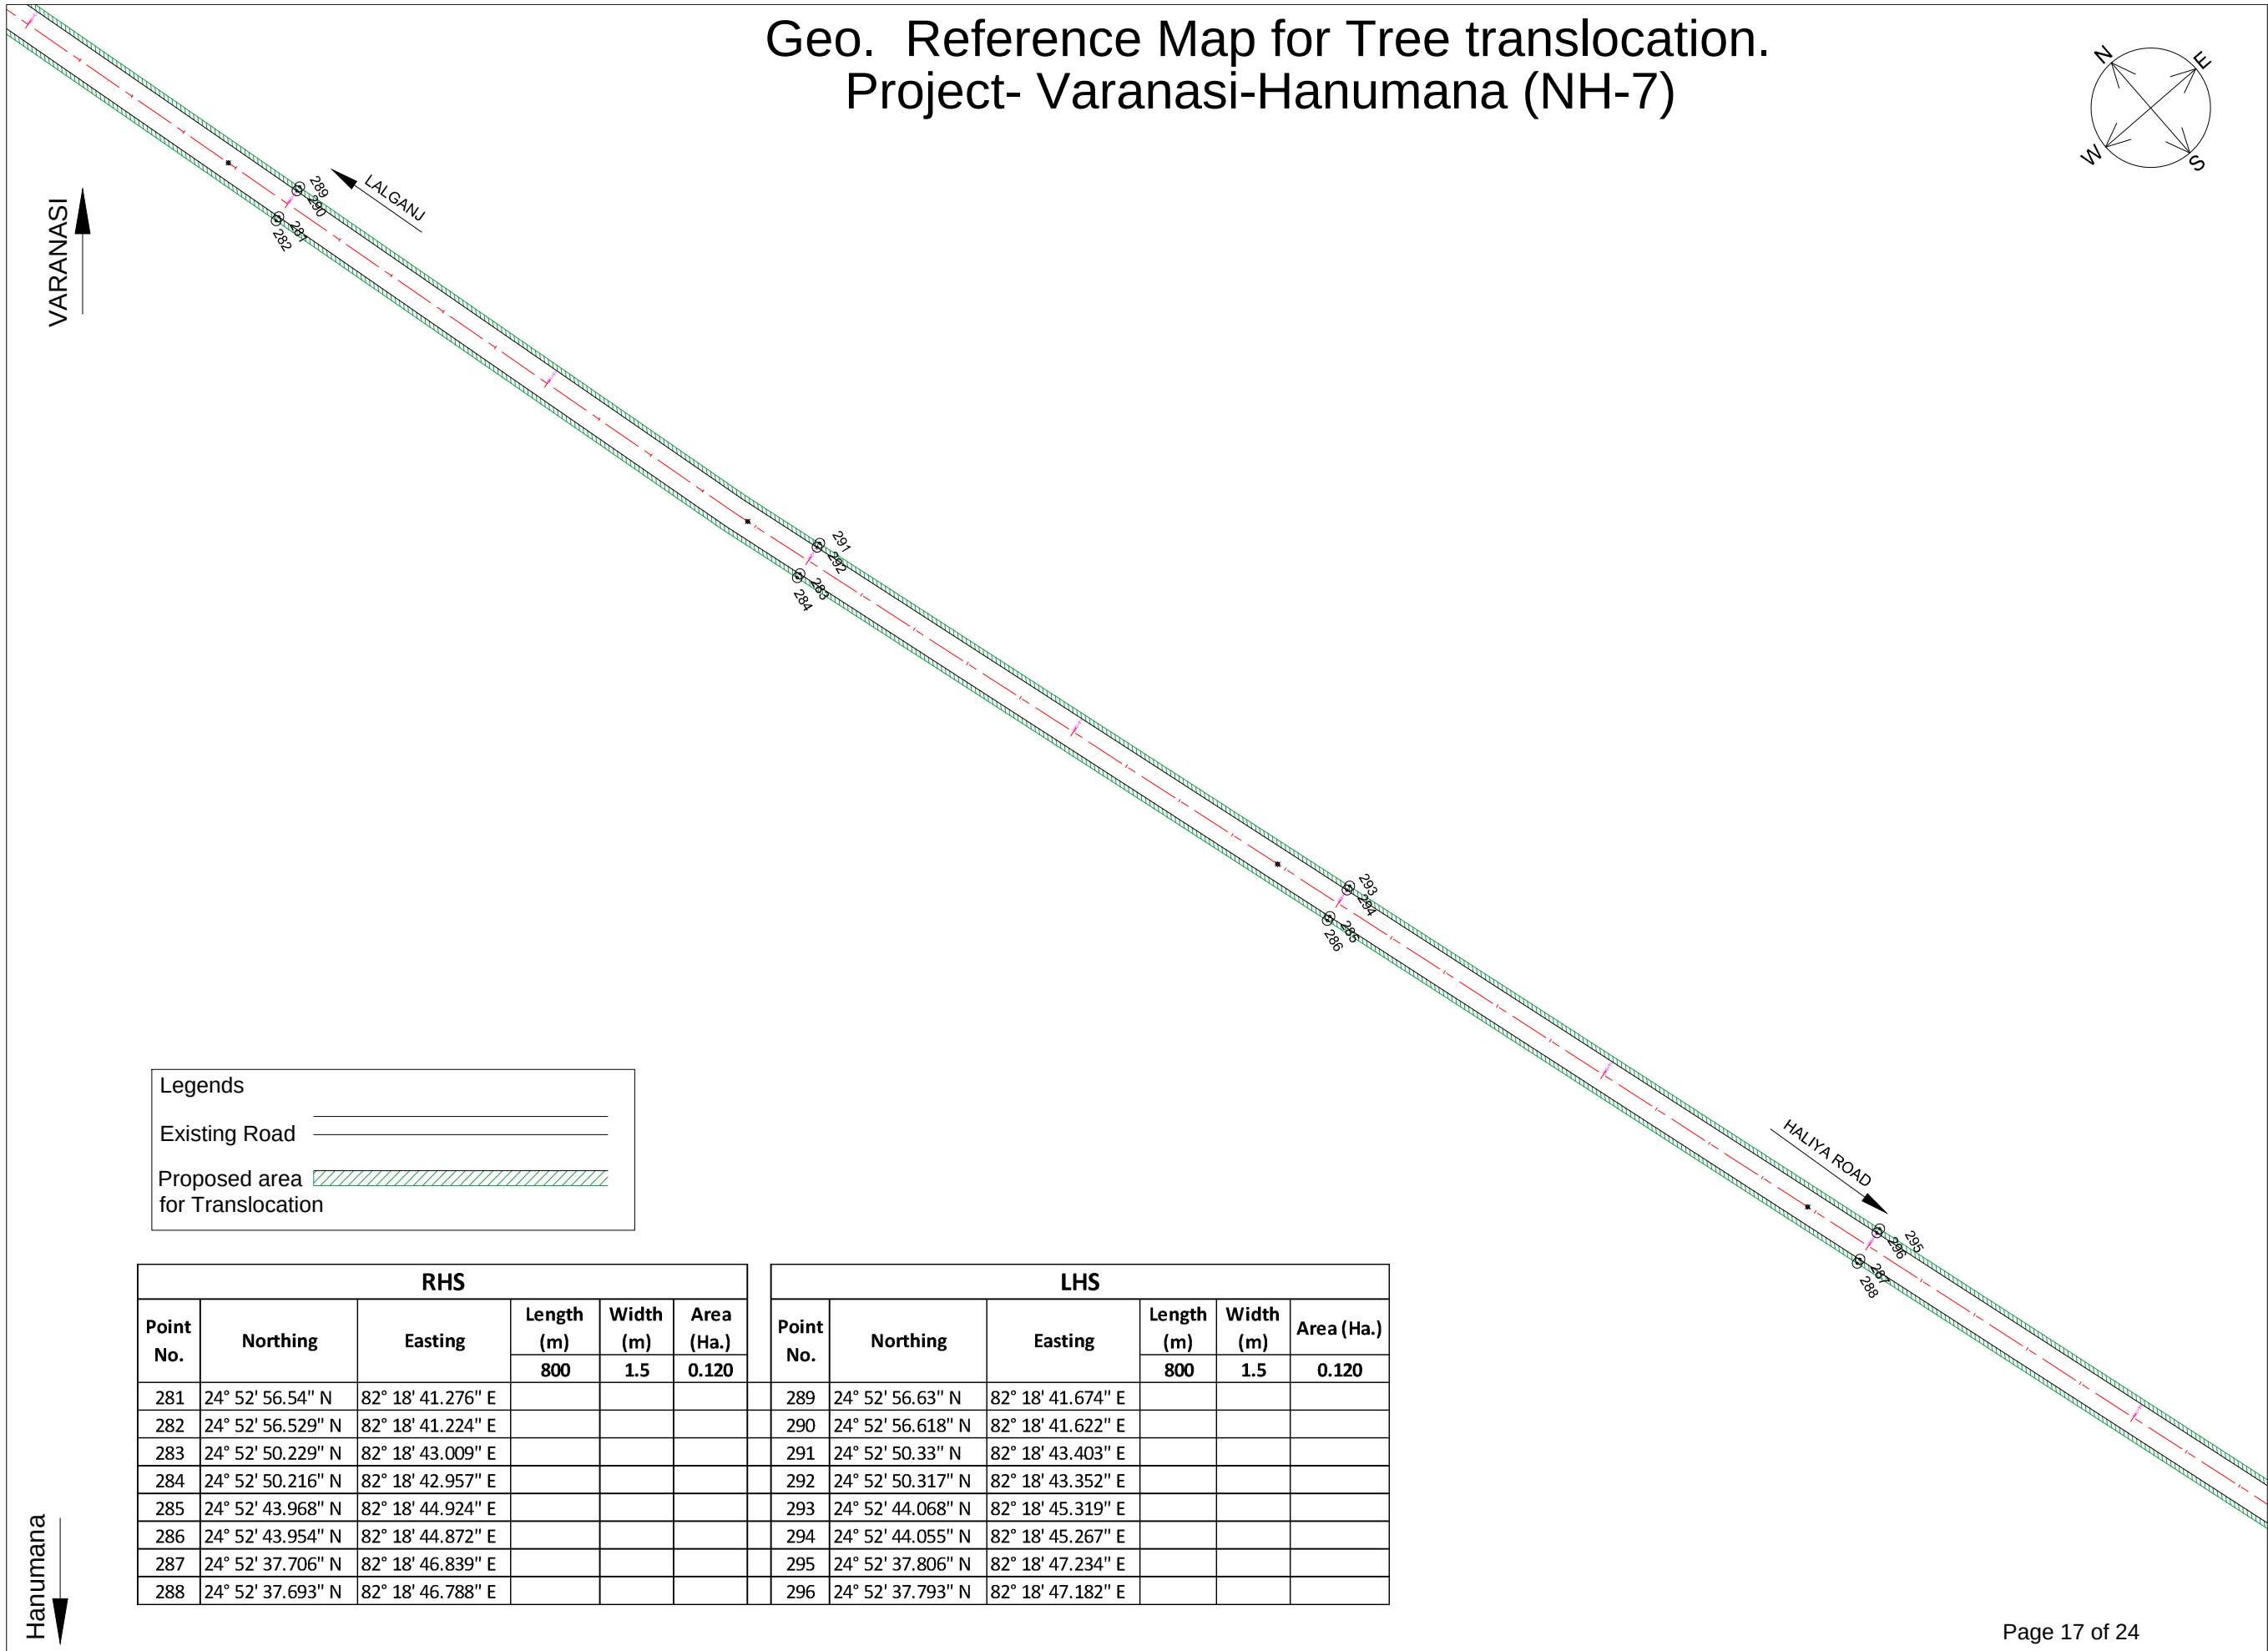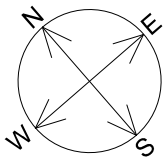



Geo. Reference Map for Tree translocation.
Project- Varanasi-Hanumana (NH-7)

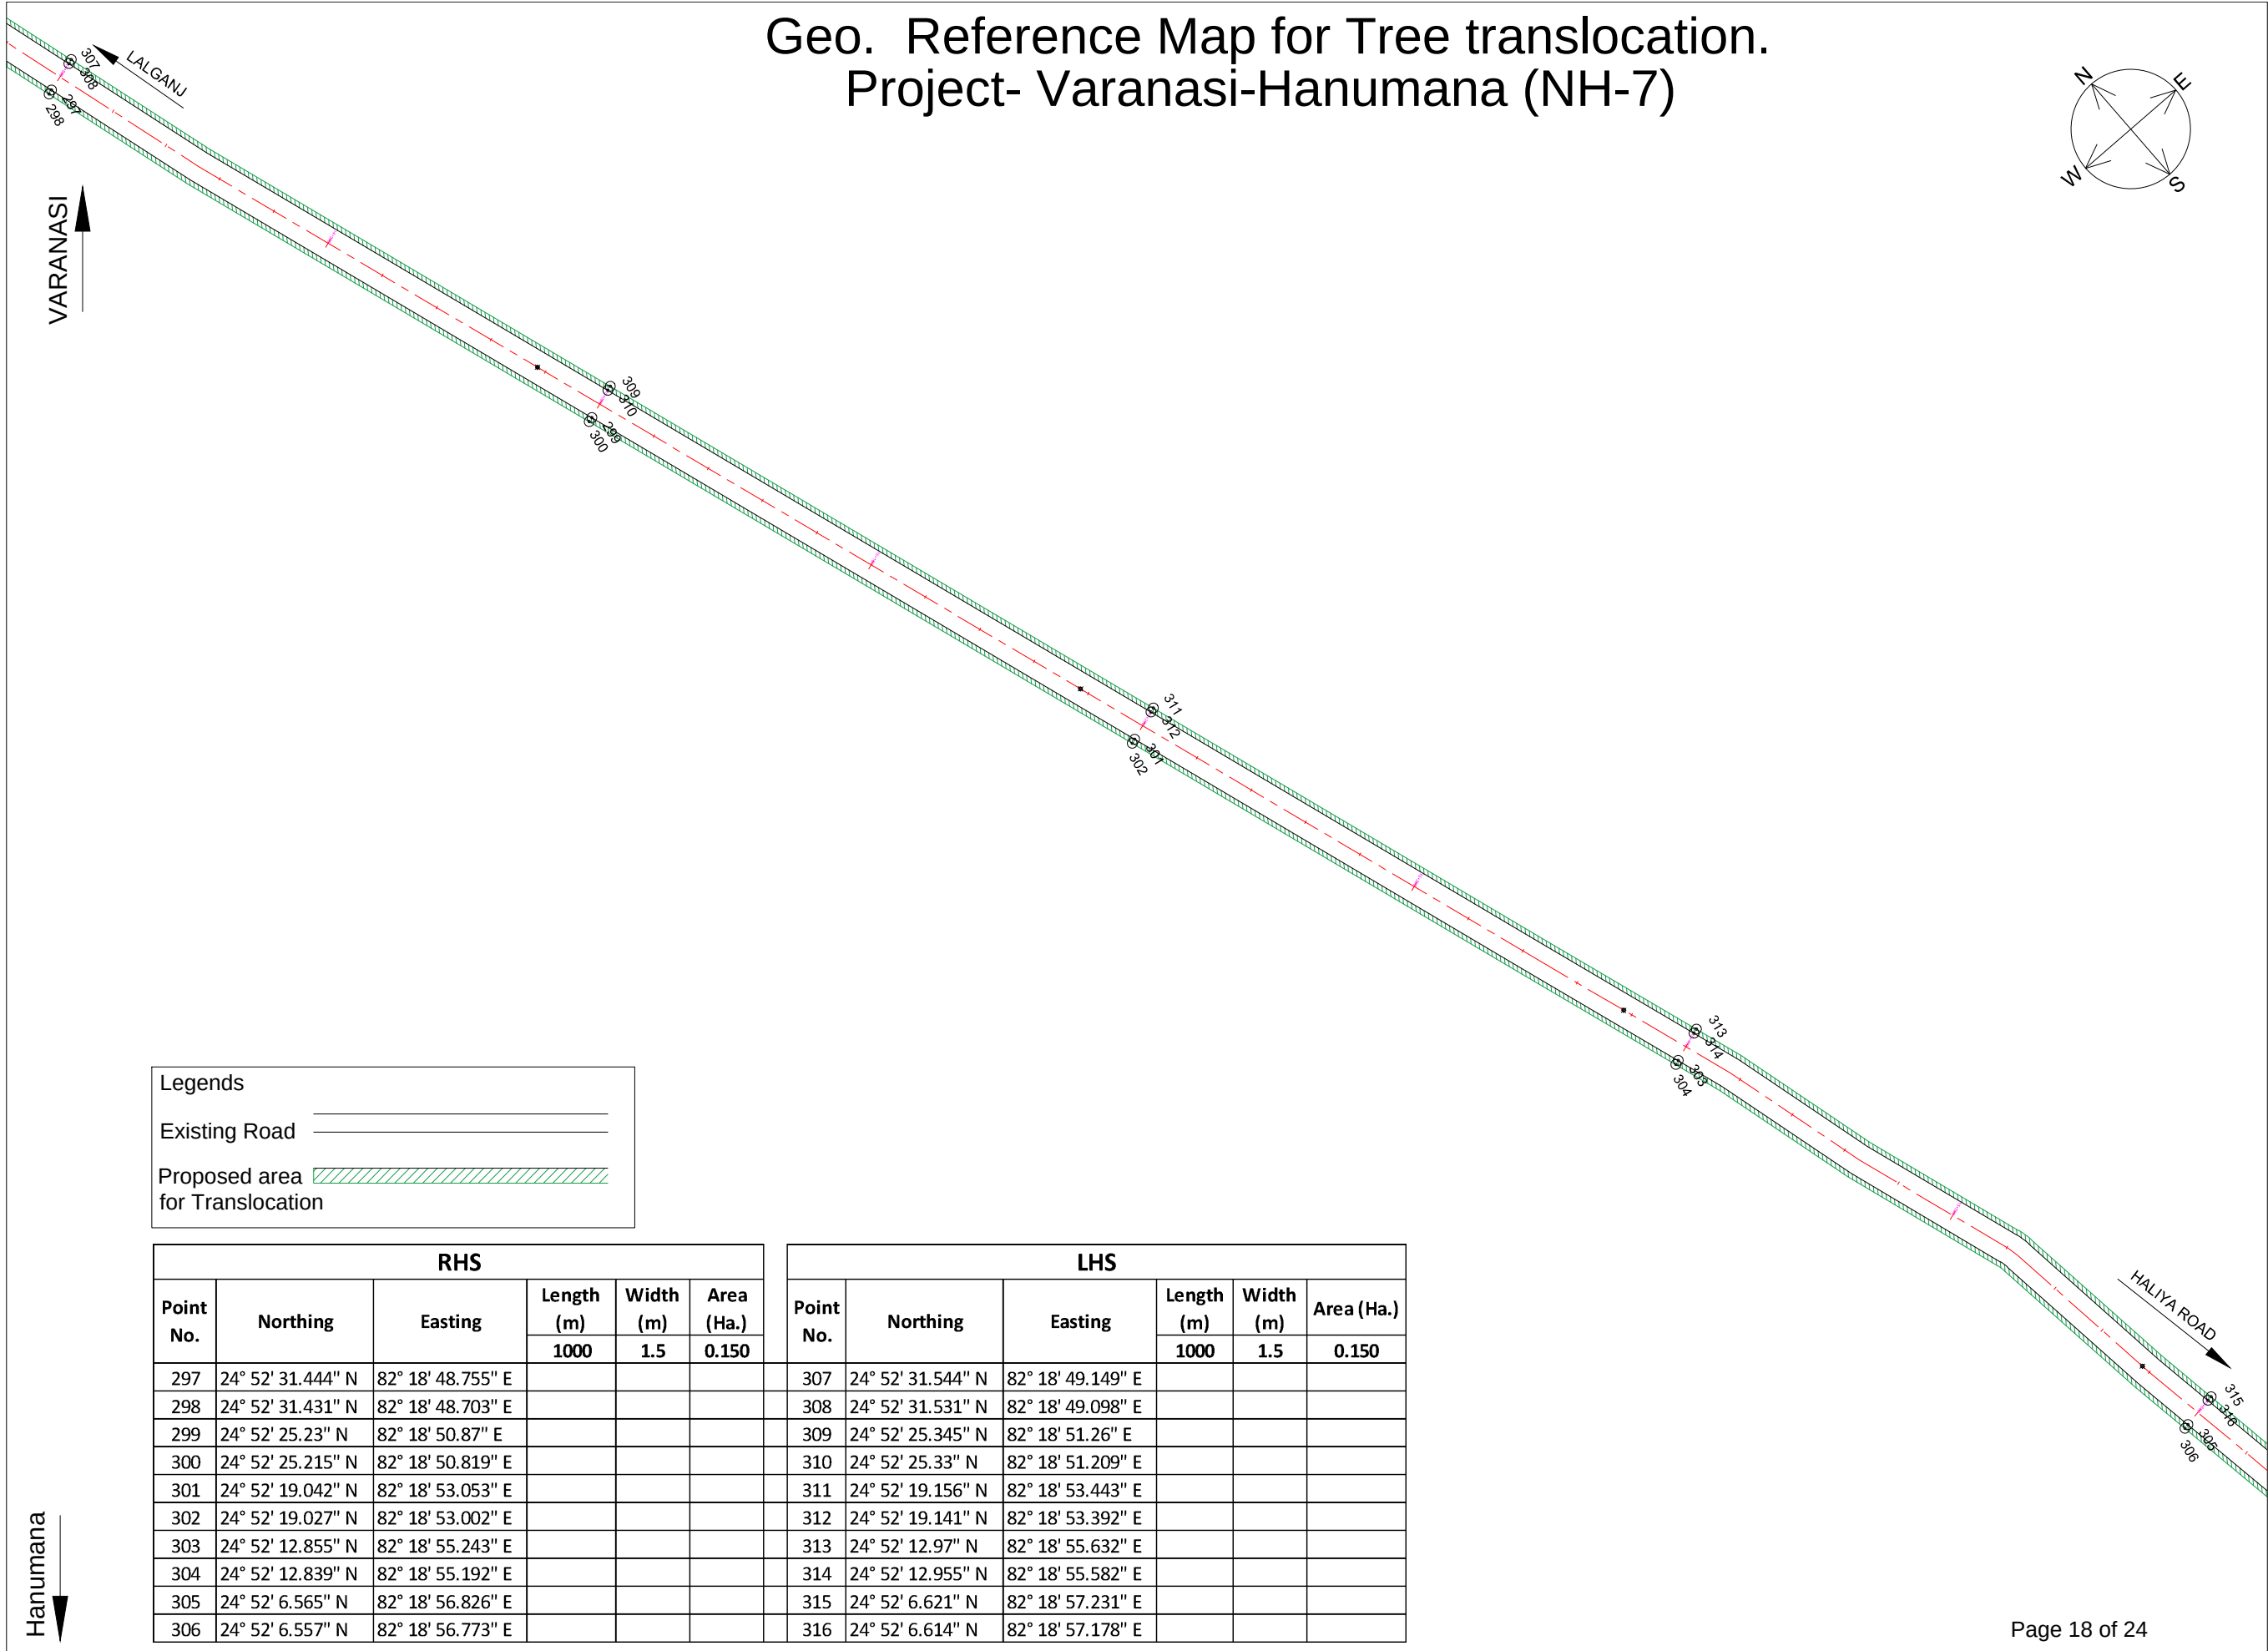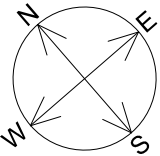


Geo. Reference Map for Tree translocation.
Project- Varanasi-Hanumana (NH-7)

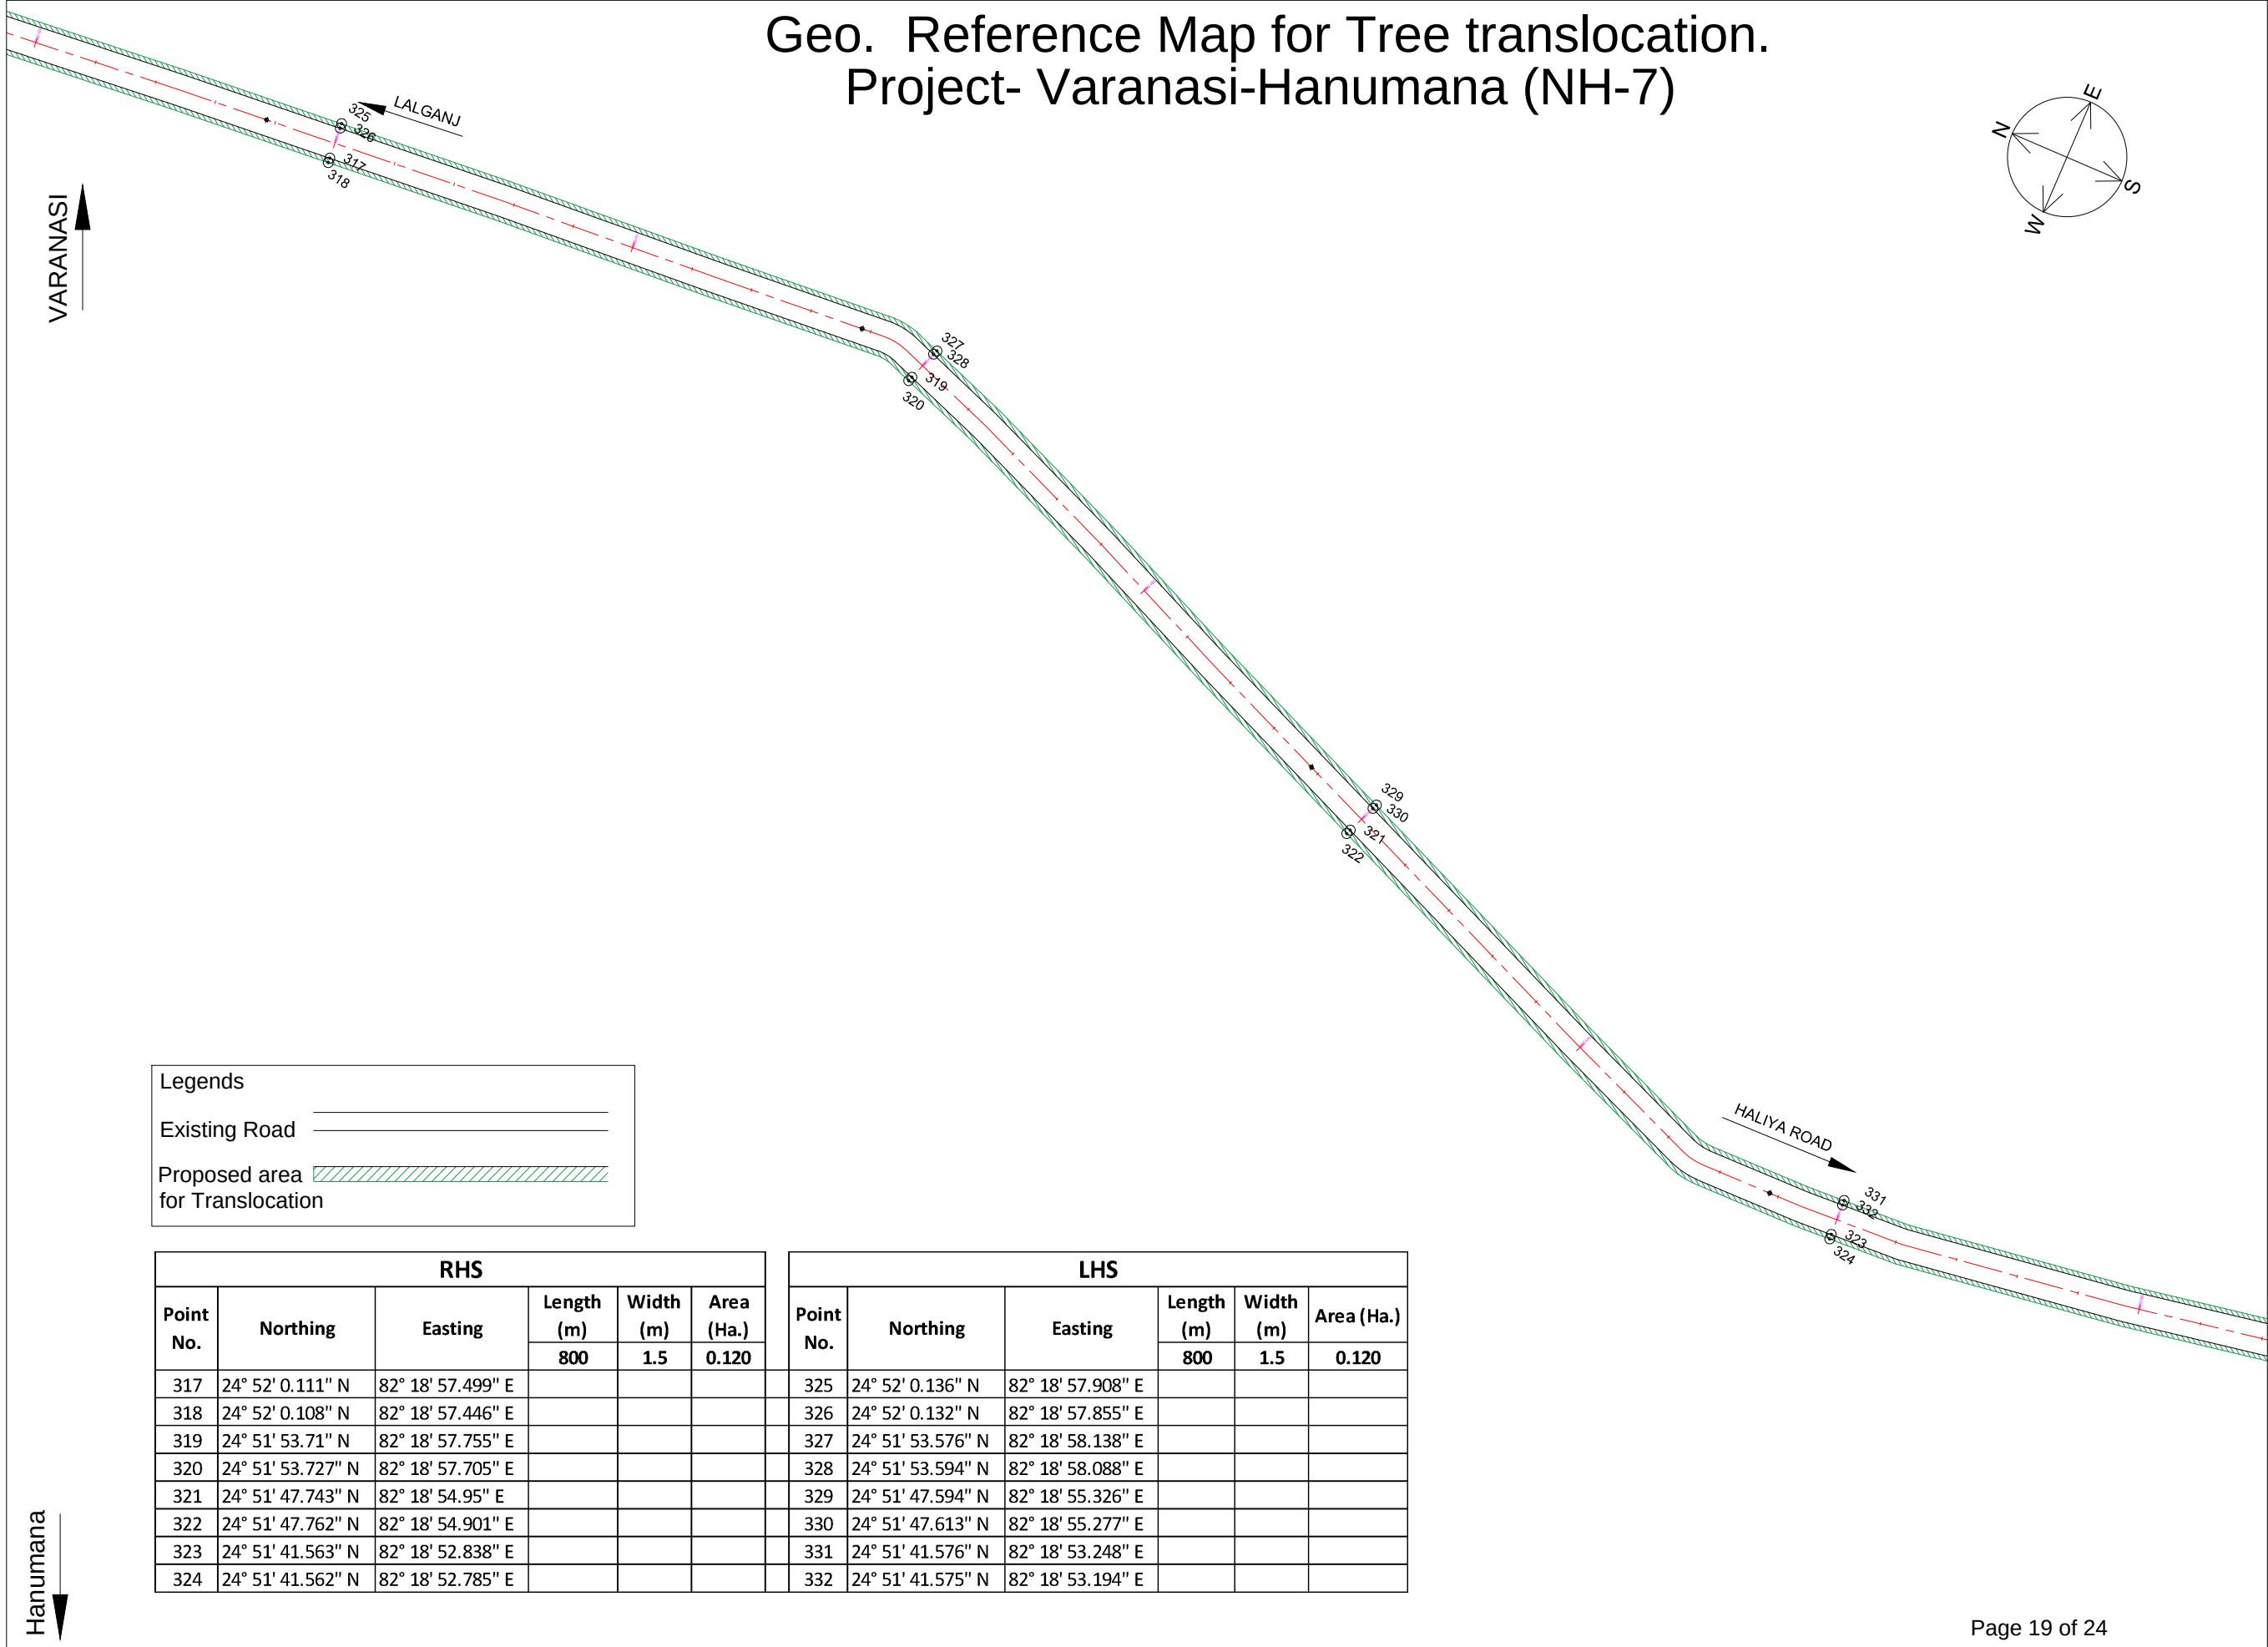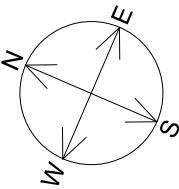



Geo. Reference Map for Tree translocation.
Project- Varanasi-Hanumana (NH-7)

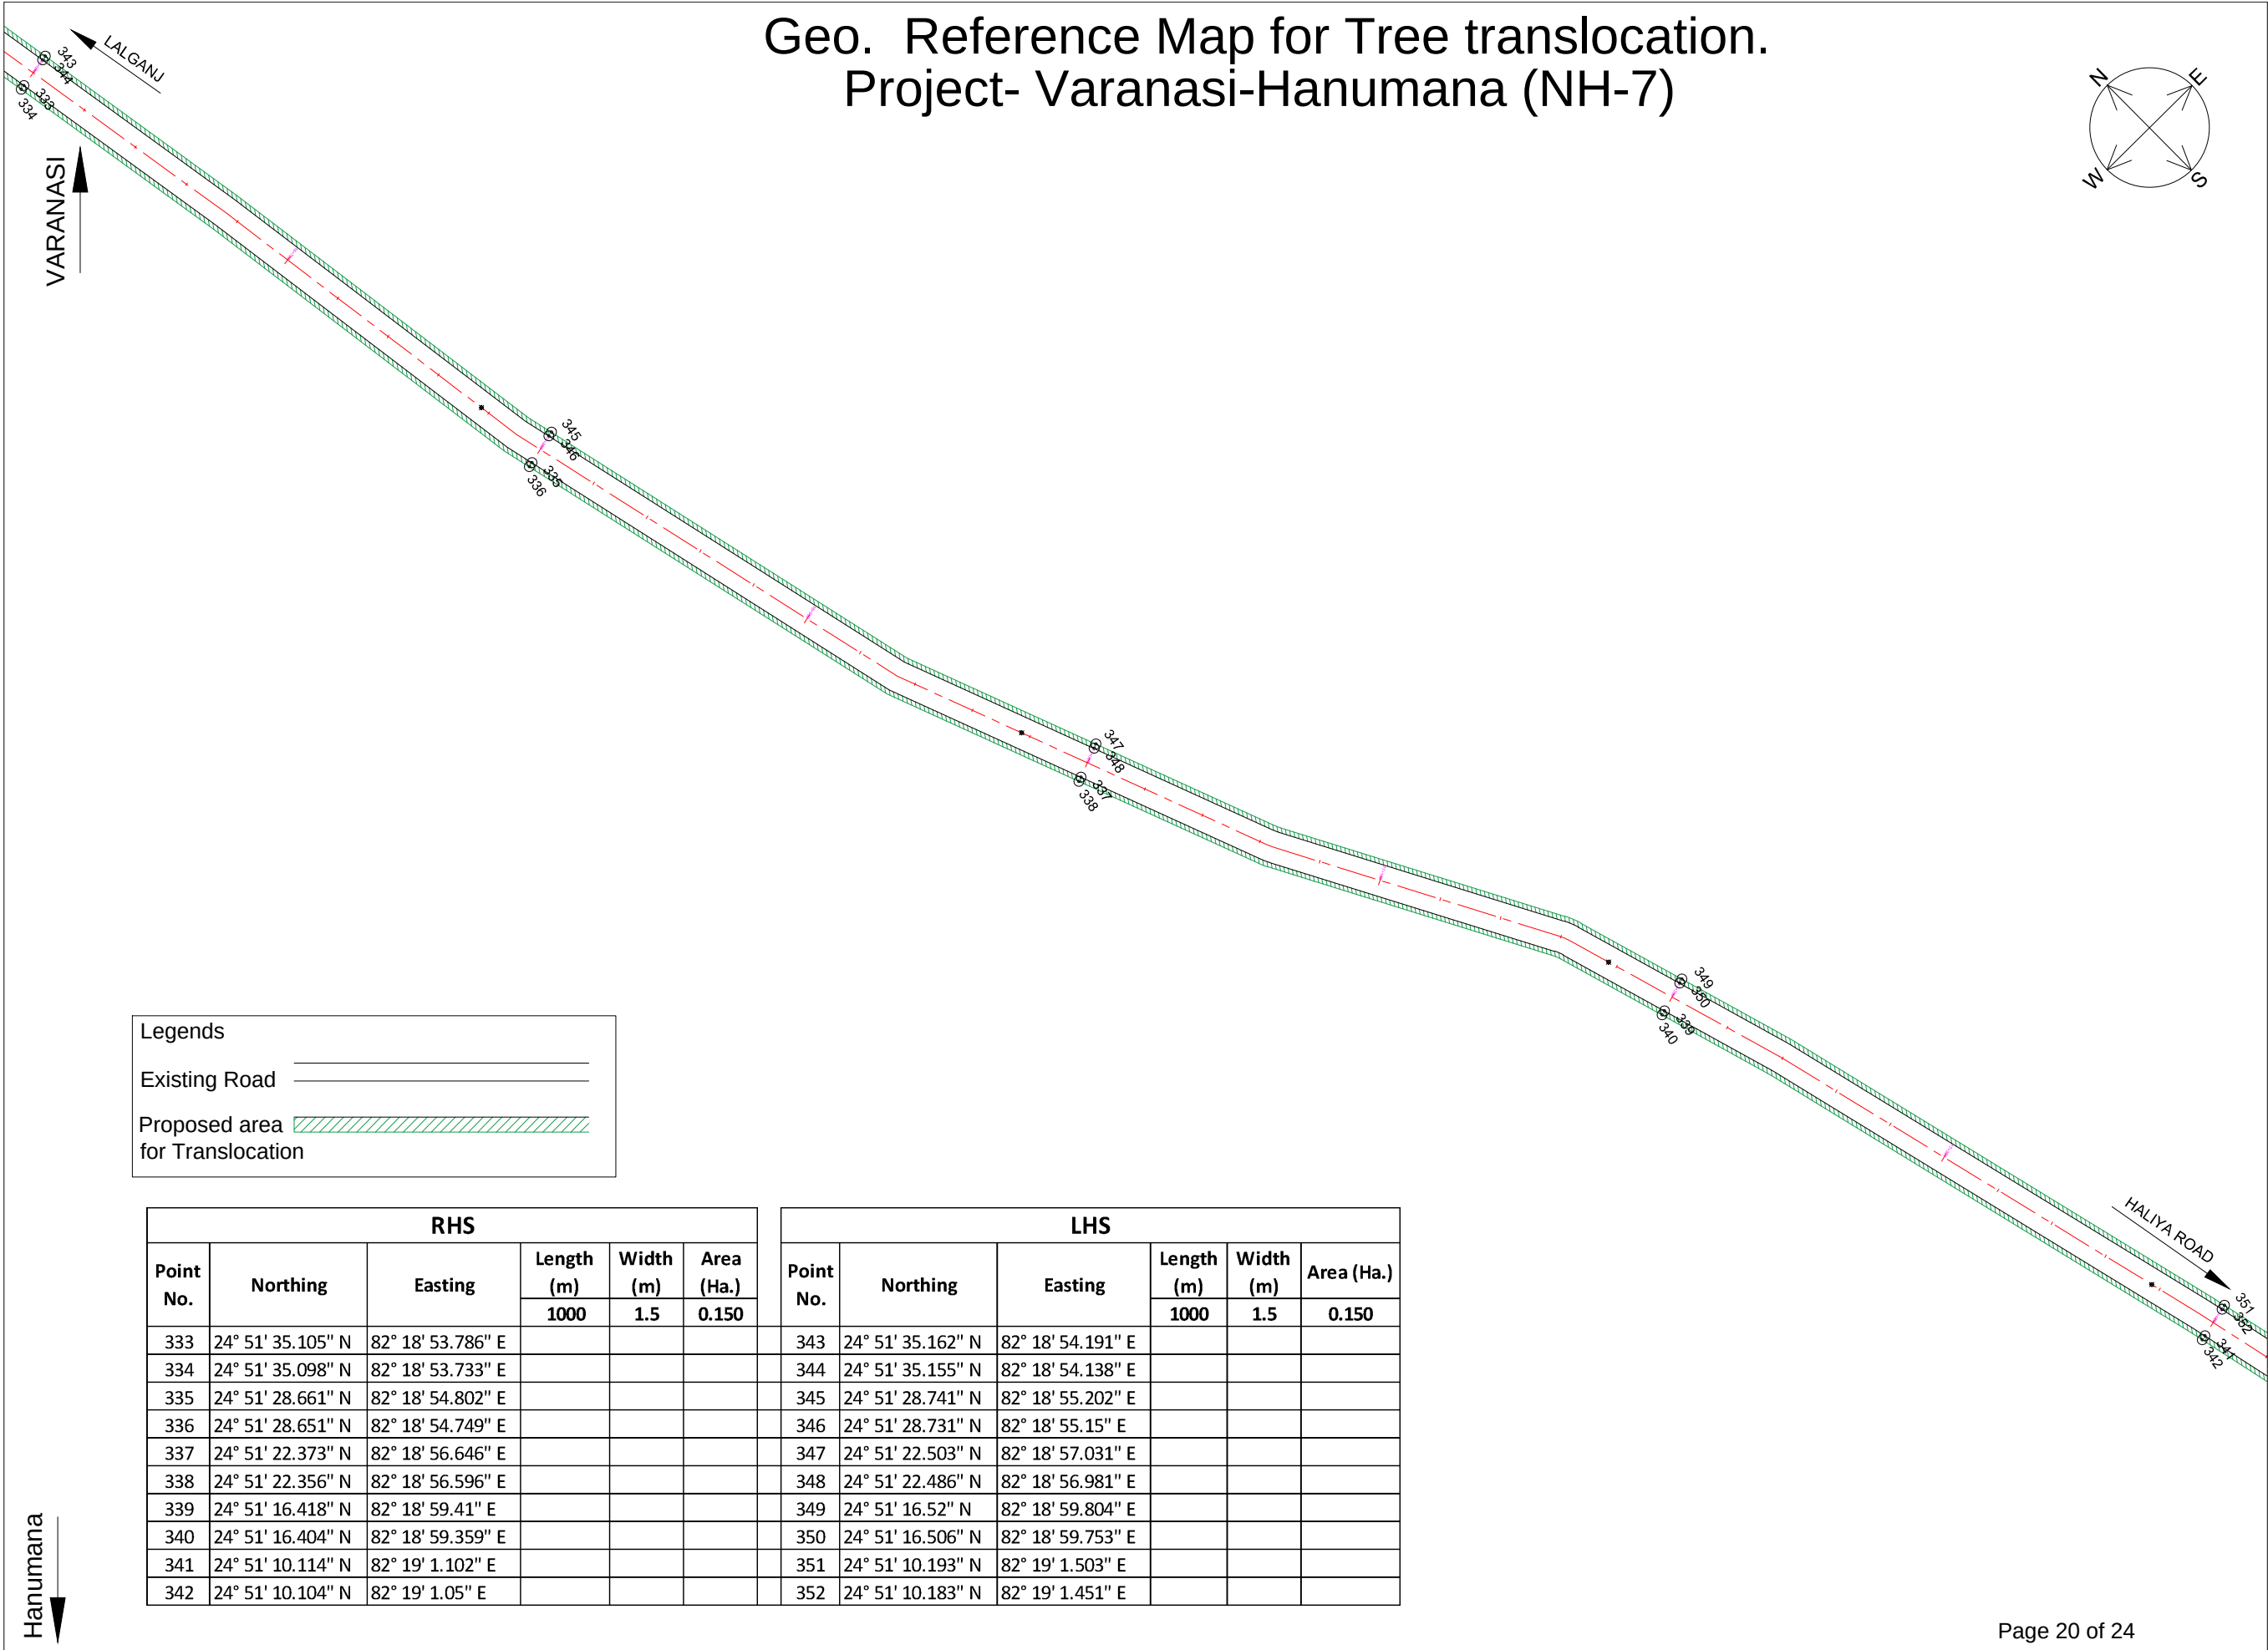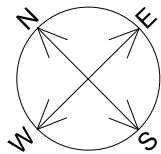

Geo. Reference Map for Tree translocation.
Project- Varanasi-Hanumana (NH-7)

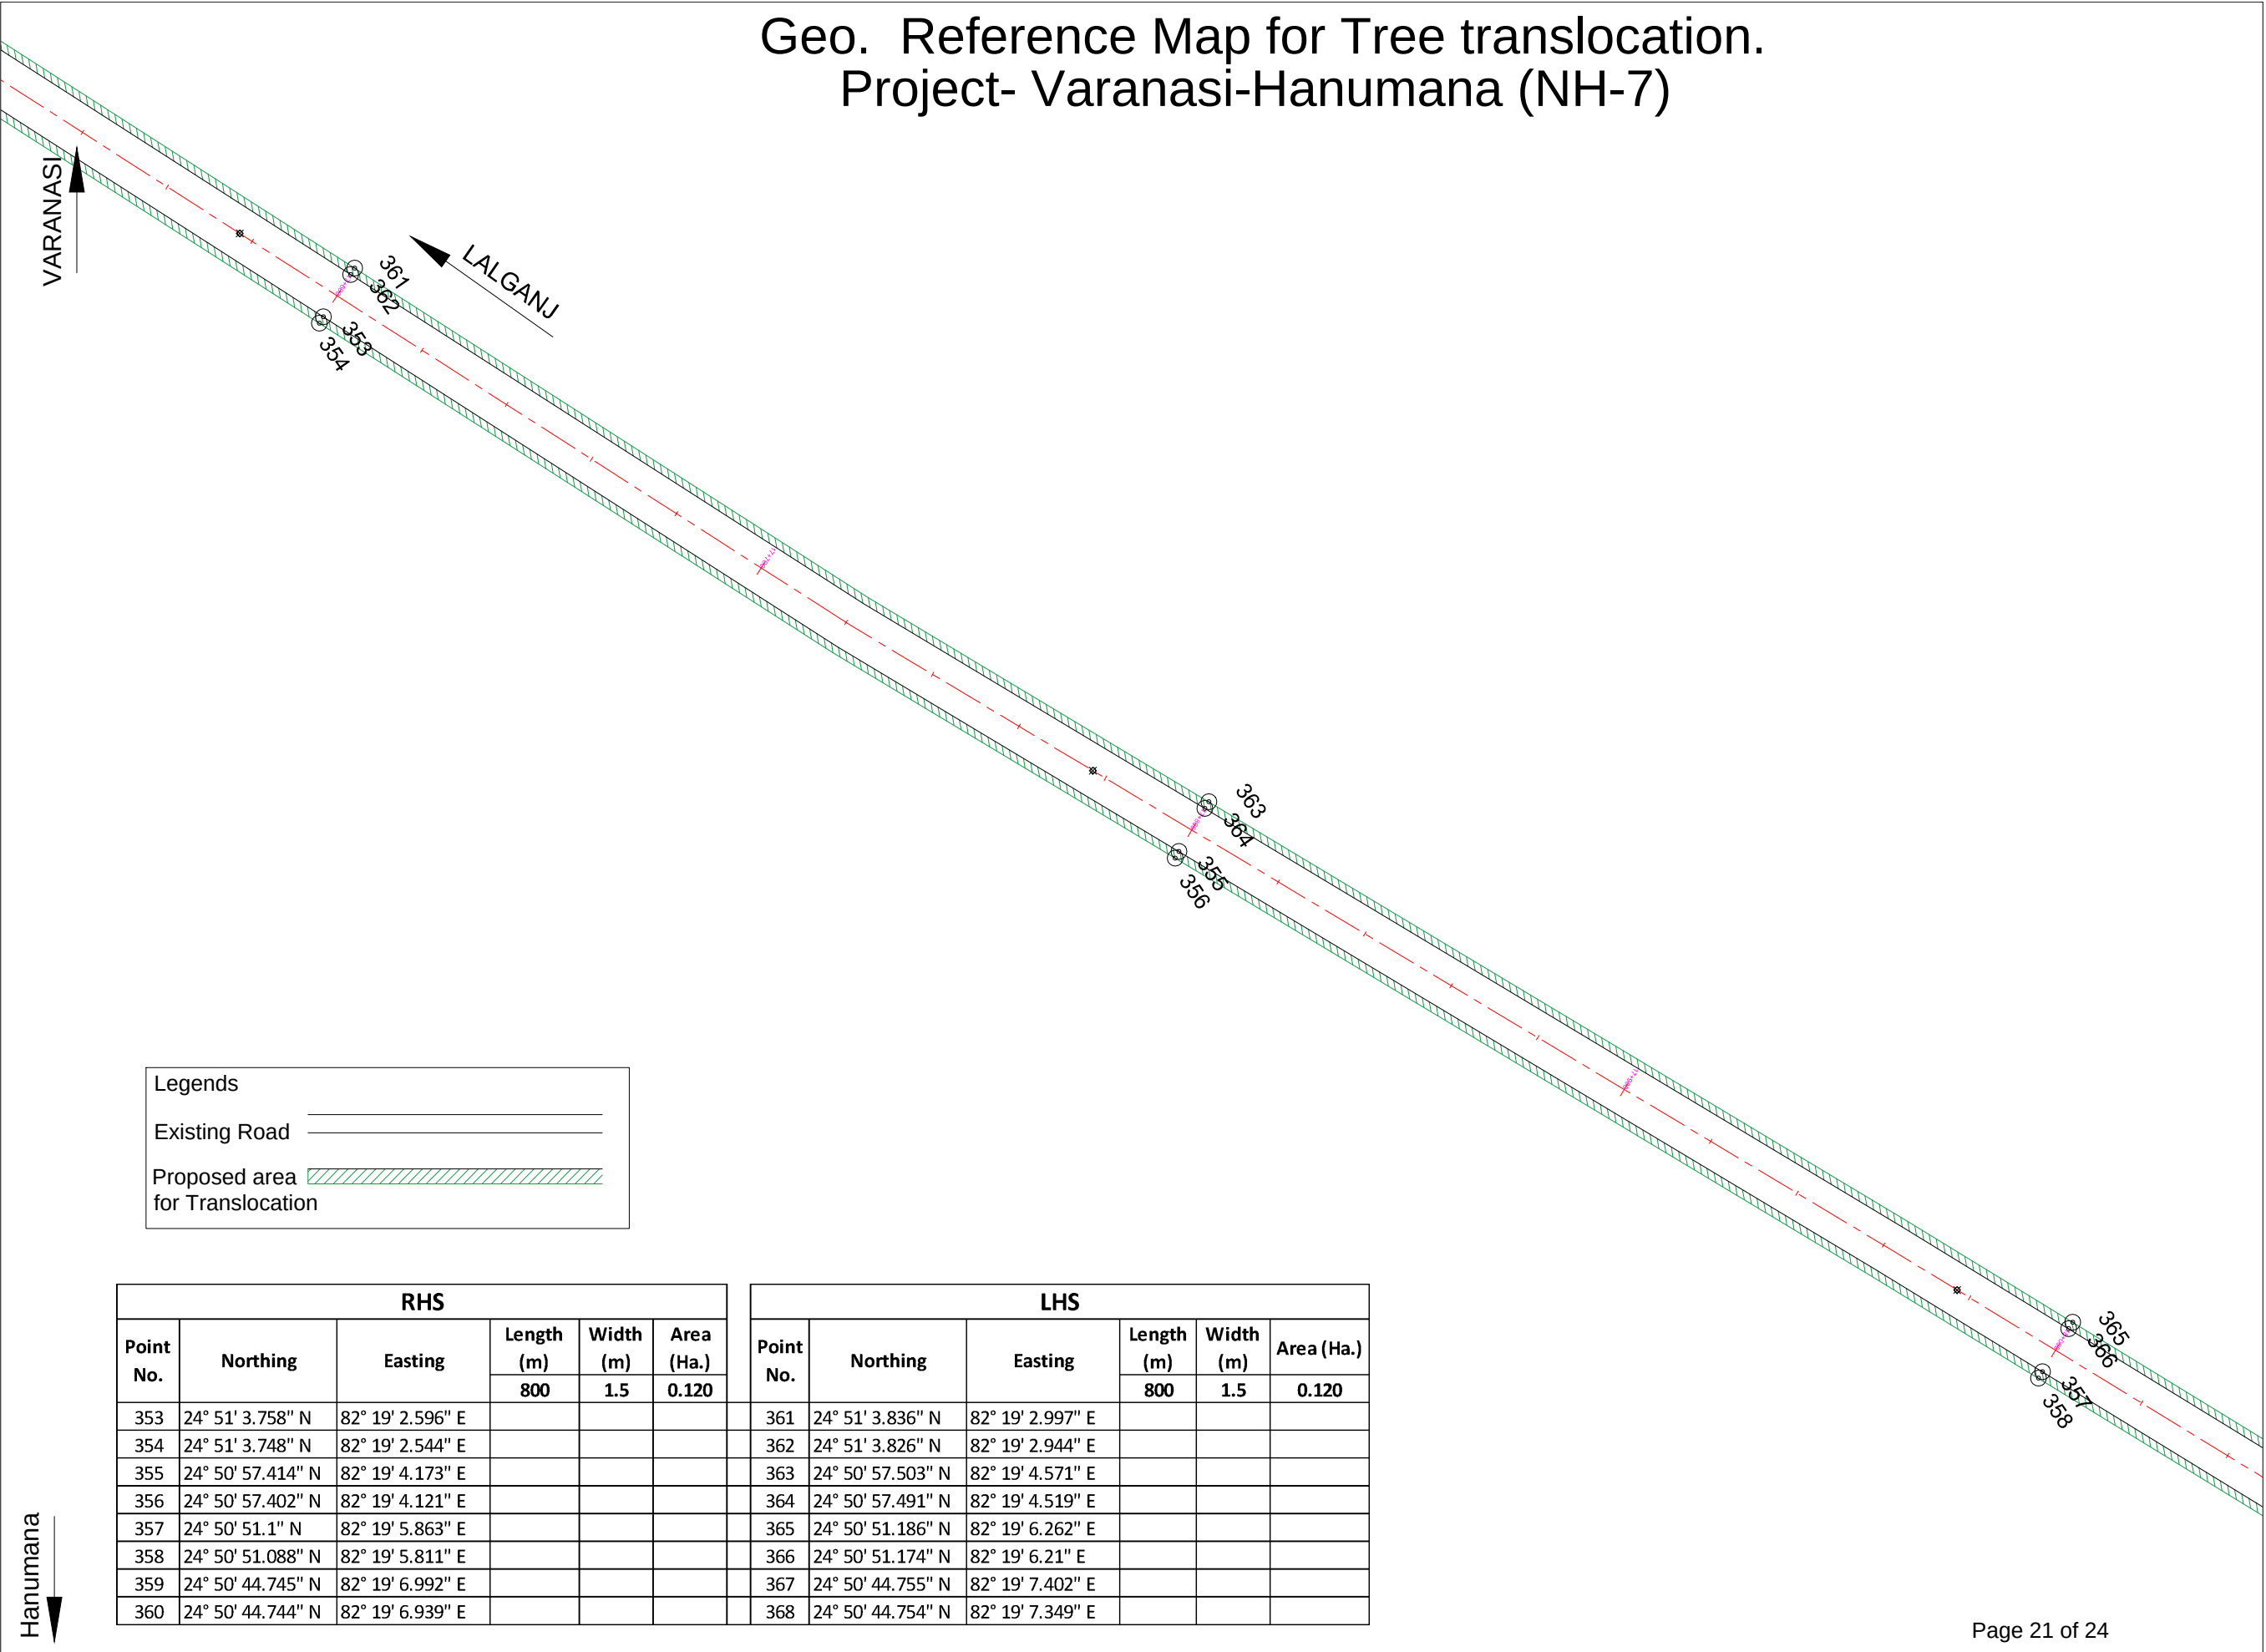

Geo. Reference Map for Tree translocation.
Project- Varanasi-Hanumana (NH-7)

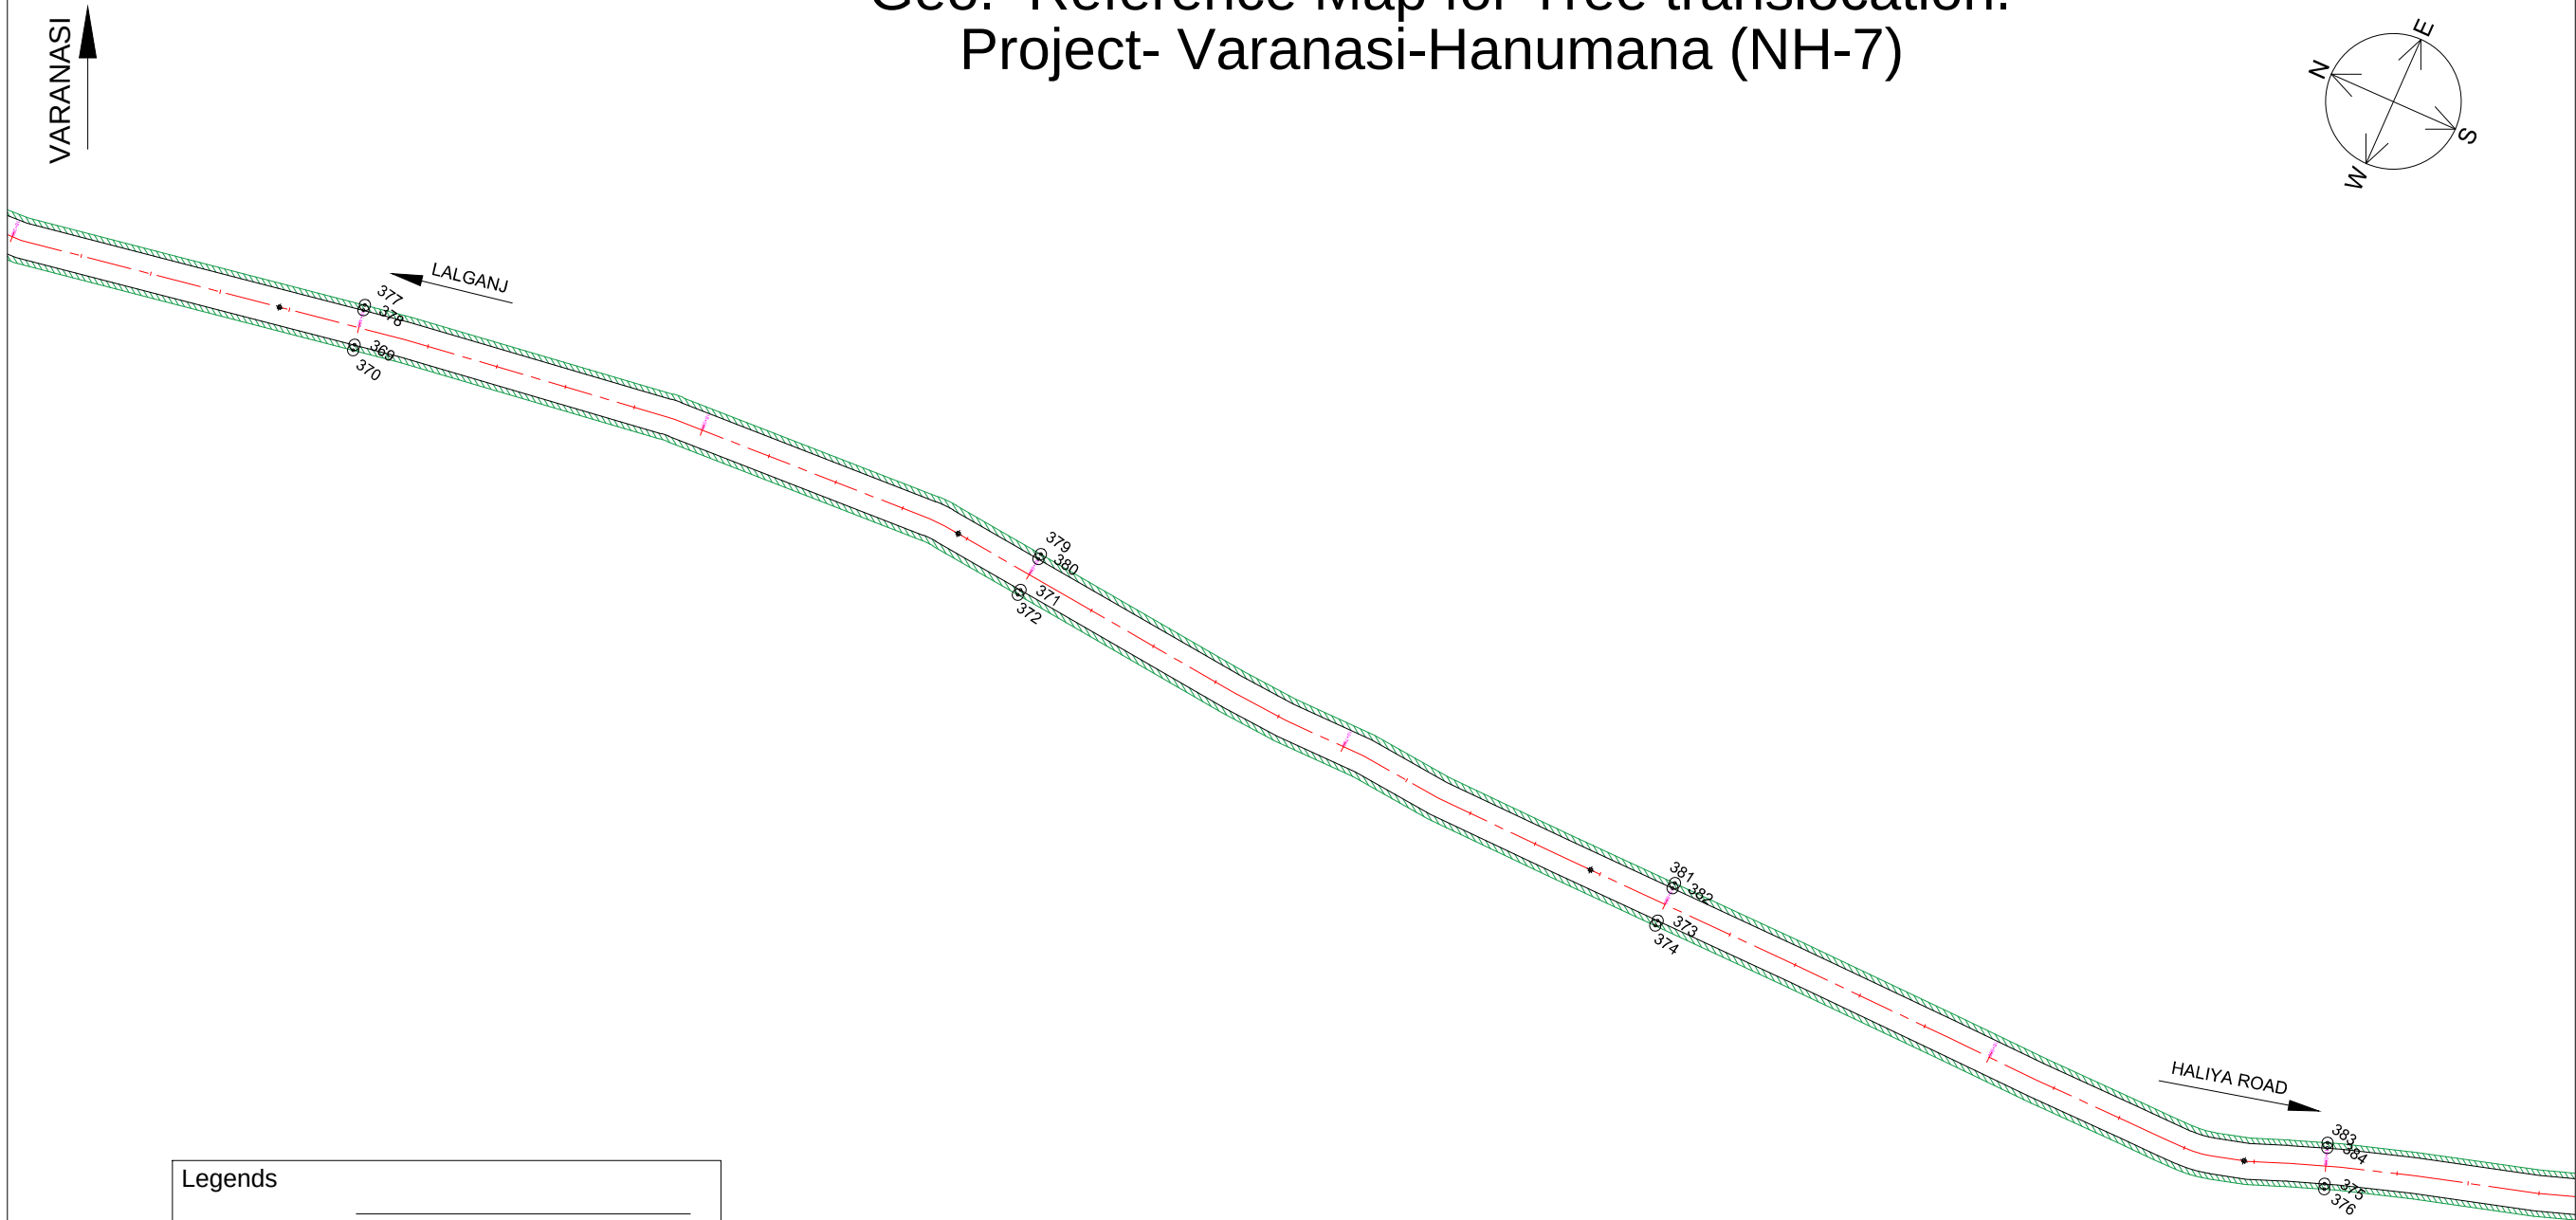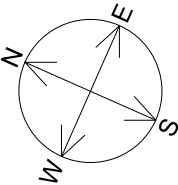

Legends



Existing Road

Proposed area for Translocation

RHS					
Point No.	Northing	Easting	Length (m)	Width (m)	Area (Ha.)
			800	1.5	0.120
369	24° 50' 38.262" N	82° 19' 7.627" E			
370	24° 50' 38.255" N	82° 19' 7.574" E			
371	24° 50' 31.836" N	82° 19' 8.011" E			
372	24° 50' 31.841" N	82° 19' 7.958" E			
373	24° 50' 25.343" N	82° 19' 7.502" E			
374	24° 50' 25.344" N	82° 19' 7.448" E			
375	24° 50' 18.842" N	82° 19' 7.725" E			
376	24° 50' 18.826" N	82° 19' 7.674" E			

LHS					
Point No.	Northing	Easting	Length (m)	Width (m)	Area (Ha.)
			800	1.5	0.120
377	24° 50' 38.32" N	82° 19' 8.032" E			
378	24° 50' 38.312" N	82° 19' 7.979" E			
379	24° 50' 31.793" N	82° 19' 8.418" E			
380	24° 50' 31.798" N	82° 19' 8.365" E			
381	24° 50' 25.332" N	82° 19' 7.911" E			
382	24° 50' 25.334" N	82° 19' 7.858" E			
383	24° 50' 18.965" N	82° 19' 8.112" E			
384	24° 50' 18.949" N	82° 19' 8.061" E			

Geo. Reference Map for Tree translocation.
Project- Varanasi-Hanumana (NH-7)

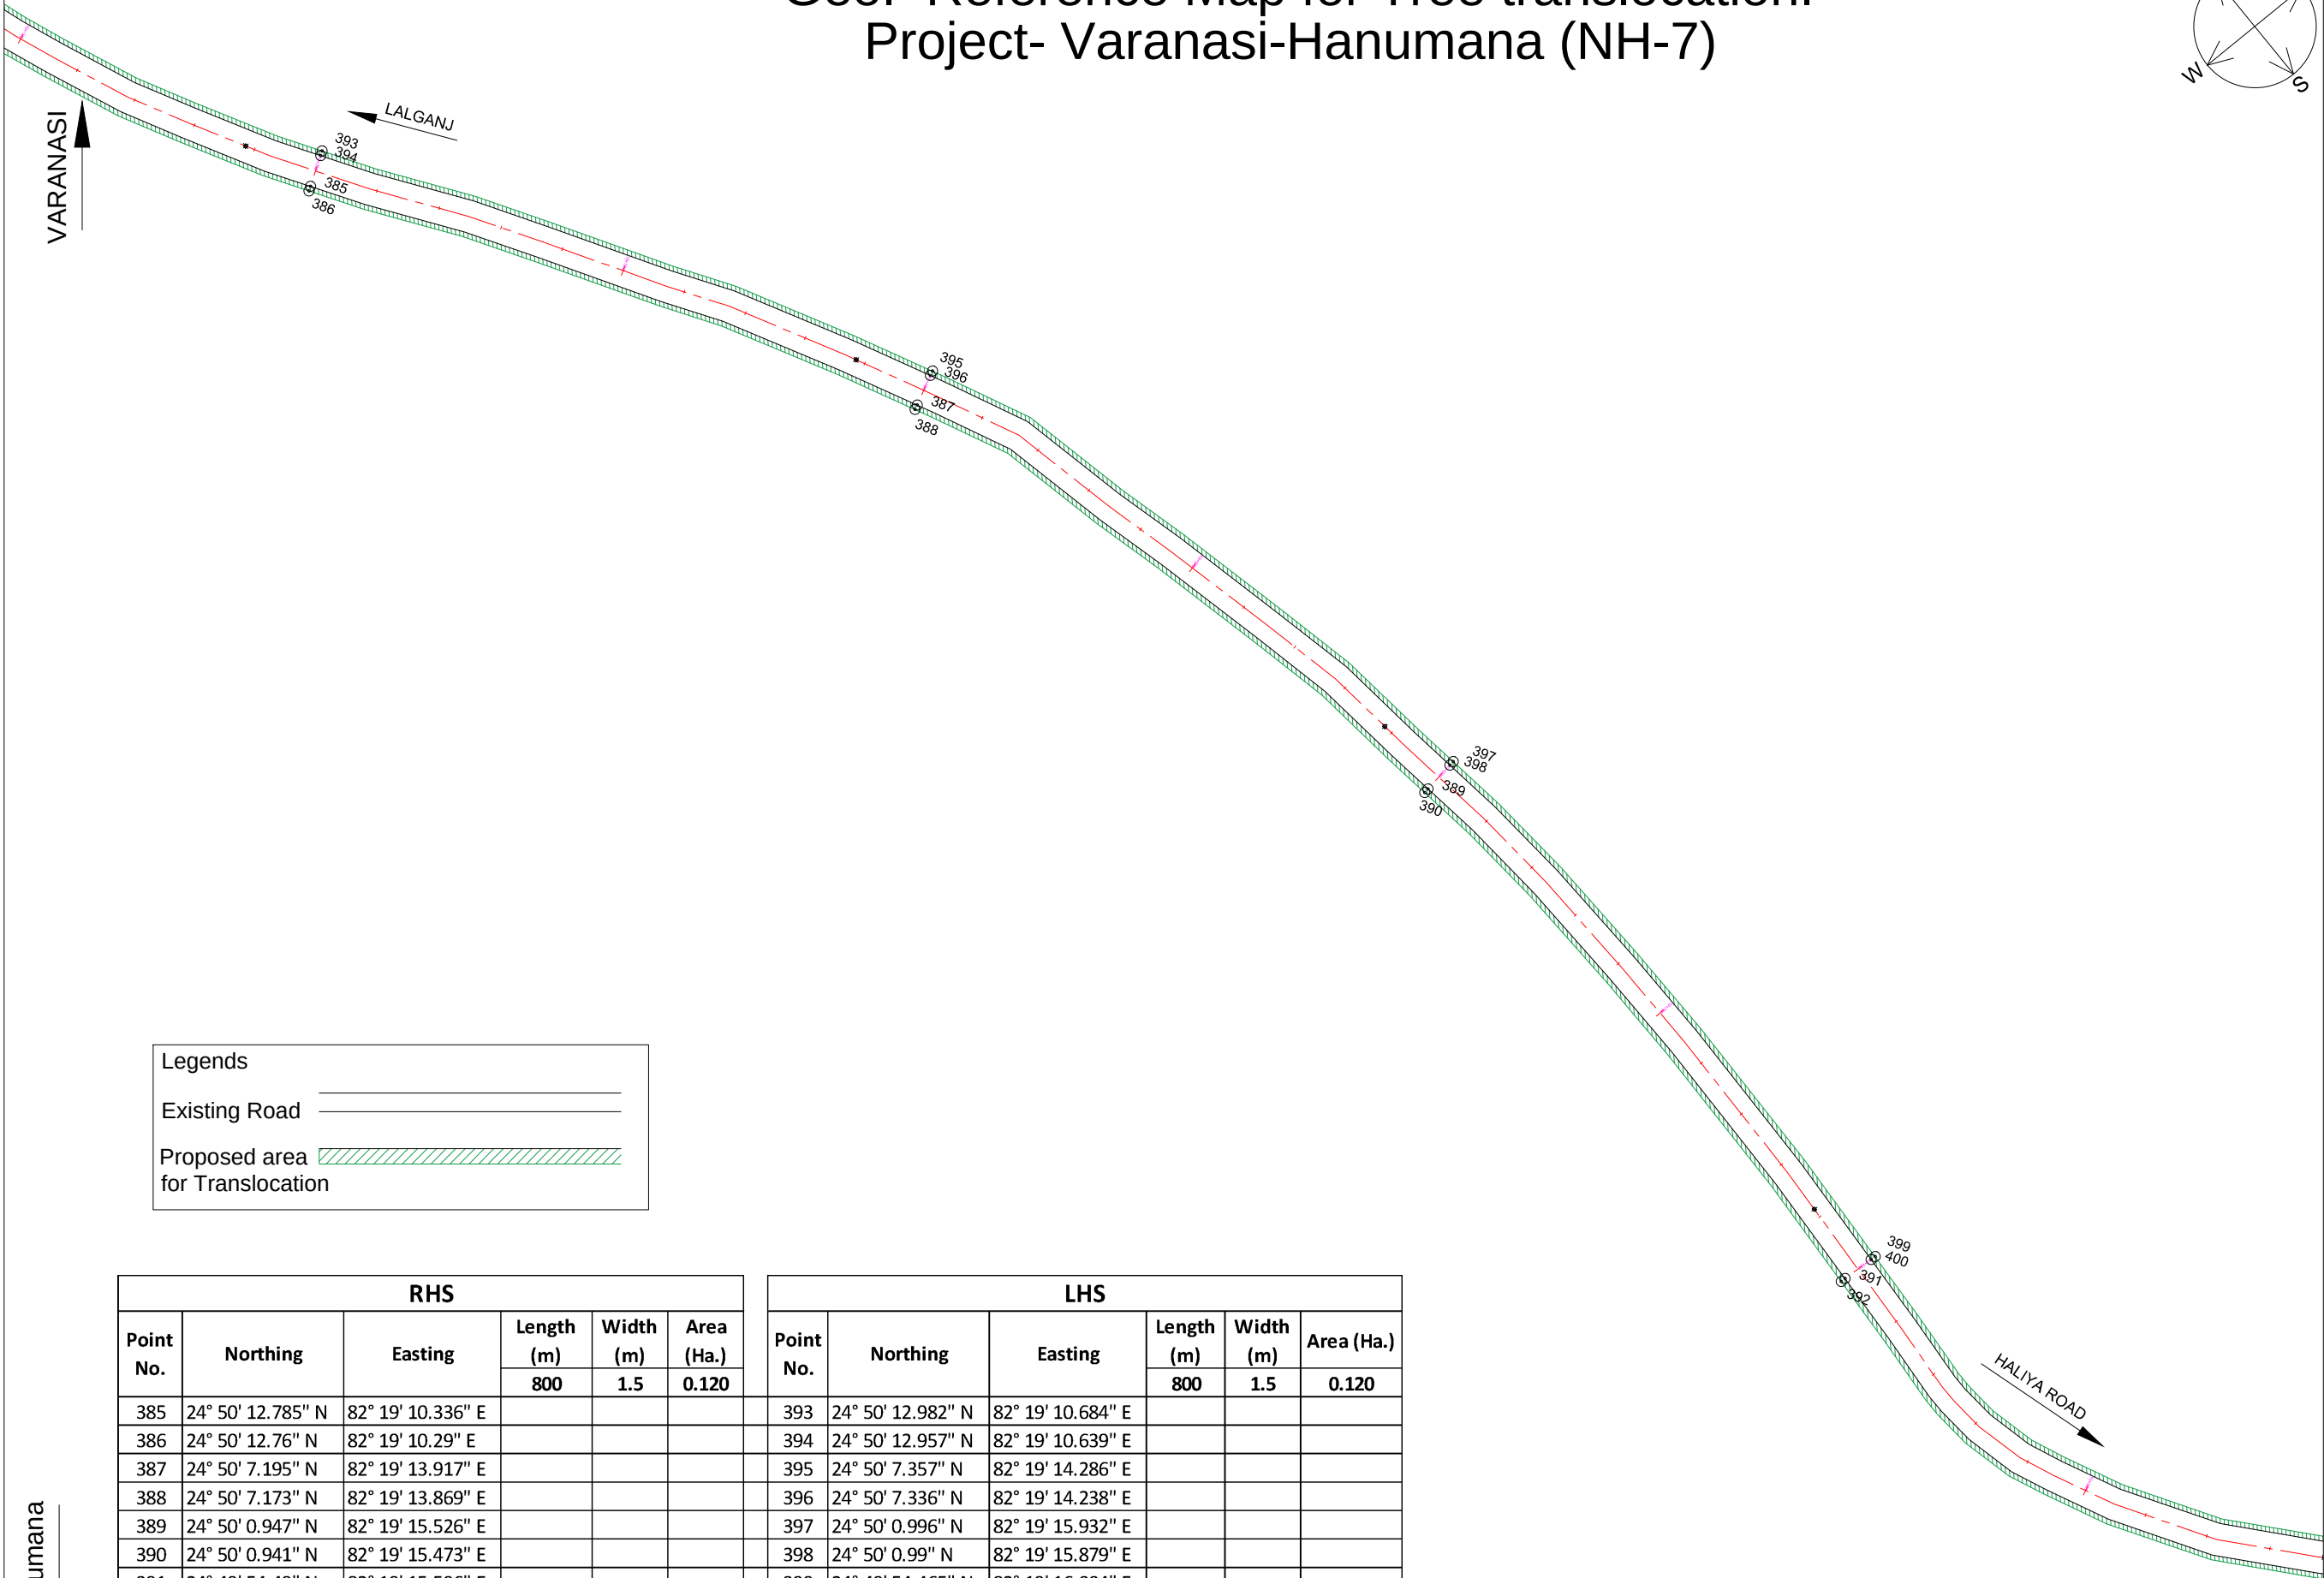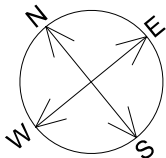

Legends



Existing Road

Proposed area for Translocation

RHS					
Point No.	Northing	Easting	Length (m)	Width (m)	Area (Ha.)
			800	1.5	0.120
385	24° 50' 12.785" N	82° 19' 10.336" E			
386	24° 50' 12.76" N	82° 19' 10.29" E			
387	24° 50' 7.195" N	82° 19' 13.917" E			
388	24° 50' 7.173" N	82° 19' 13.869" E			
389	24° 50' 0.947" N	82° 19' 15.526" E			
390	24° 50' 0.941" N	82° 19' 15.473" E			
391	24° 49' 54.49" N	82° 19' 15.596" E			
392	24° 49' 54.493" N	82° 19' 15.542" E			

LHS					
Point No.	Northing	Easting	Length (m)	Width (m)	Area (Ha.)
			800	1.5	0.120
393	24° 50' 12.982" N	82° 19' 10.684" E			
394	24° 50' 12.957" N	82° 19' 10.639" E			
395	24° 50' 7.357" N	82° 19' 14.286" E			
396	24° 50' 7.336" N	82° 19' 14.238" E			
397	24° 50' 0.996" N	82° 19' 15.932" E			
398	24° 50' 0.99" N	82° 19' 15.879" E			
399	24° 49' 54.465" N	82° 19' 16.004" E			
400	24° 49' 54.469" N	82° 19' 15.951" E			

Geo. Reference Map for Tree translocation.
Project- Varanasi-Hanumana (NH-7)

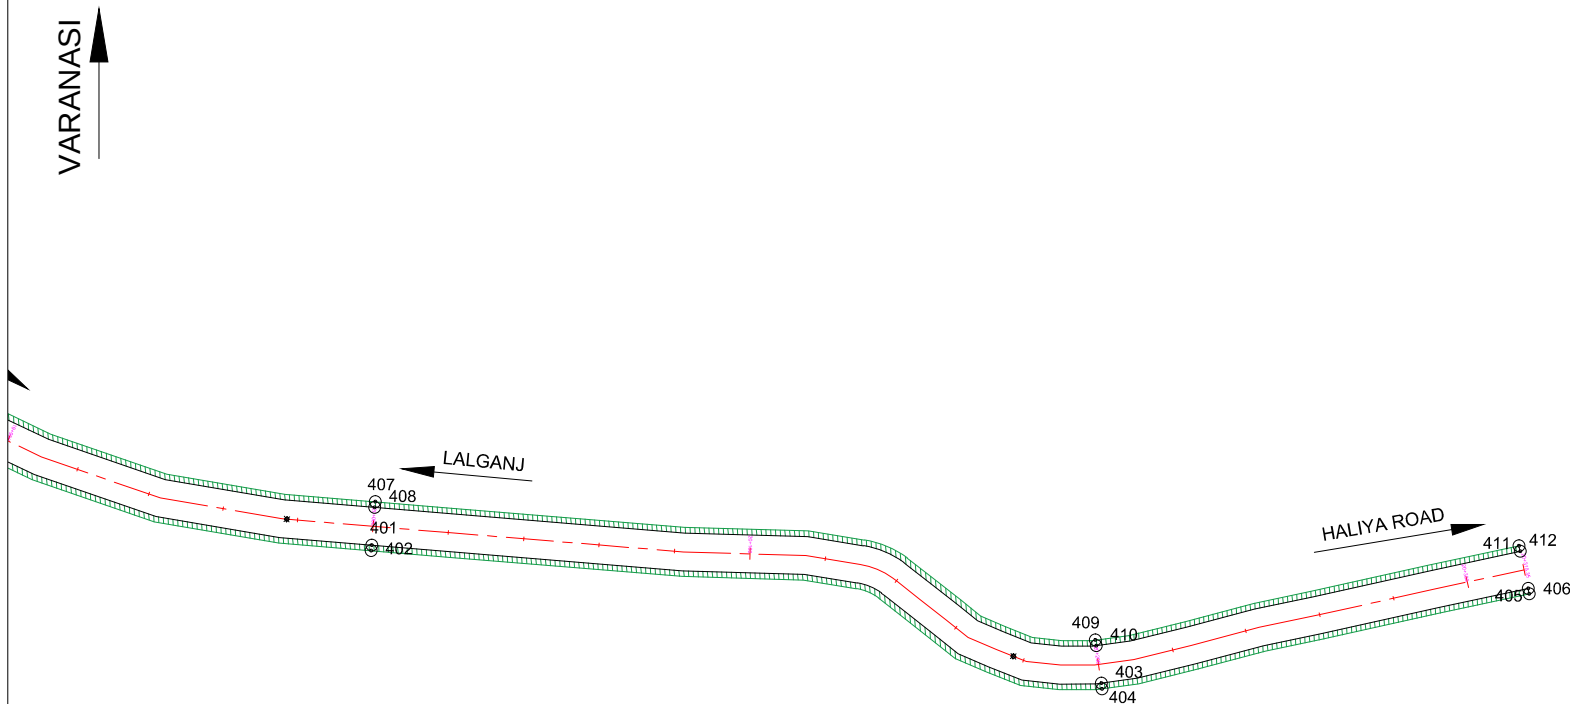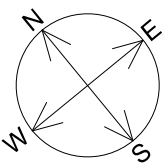

Legends

Existing Road

Proposed area for Translocation

RHS						LHS					
Point No.	Northing	Easting	Length (m)	Width (m)	Area (Ha.)	Point No.	Northing	Easting	Length (m)	Width (m)	Area (Ha.)
			600	1.5	0.090				600	1.5	0.090
401	24° 49' 48.615" N	82° 19' 18.136" E				407	24° 49' 48.881" N	82° 19' 18.424" E			
402	24° 49' 48.58" N	82° 19' 18.099" E				408	24° 49' 48.846" N	82° 19' 18.386" E			
403	24° 49' 43.682" N	82° 19' 22.58" E				409	24° 49' 43.999" N	82° 19' 22.797" E			
404	24° 49' 43.641" N	82° 19' 22.552" E				410	24° 49' 43.958" N	82° 19' 22.769" E			
405	24° 49' 41.955" N	82° 19' 26.24" E				411	24° 49' 42.286" N	82° 19' 26.431" E			
406	24° 49' 41.912" N	82° 19' 26.215" E				412	24° 49' 42.243" N	82° 19' 26.406" E			