


NAME OF THE PROJECT : CONSTRUCTION OF NEW BG RAILWAY LINE IN FOREST LANDS IN VARIOUS VILLAGES OF SHIVAMOGGA AND DAVANGERE DISTRICT IN FAVOUR OF DEPUTY CHIEF ENGINEER CONSTRUCTION SOUTH WESTERN RAILWAY MYSURU
ALTERNATE ALIGNMENTS PROPOSED FOR THIS PROJECT

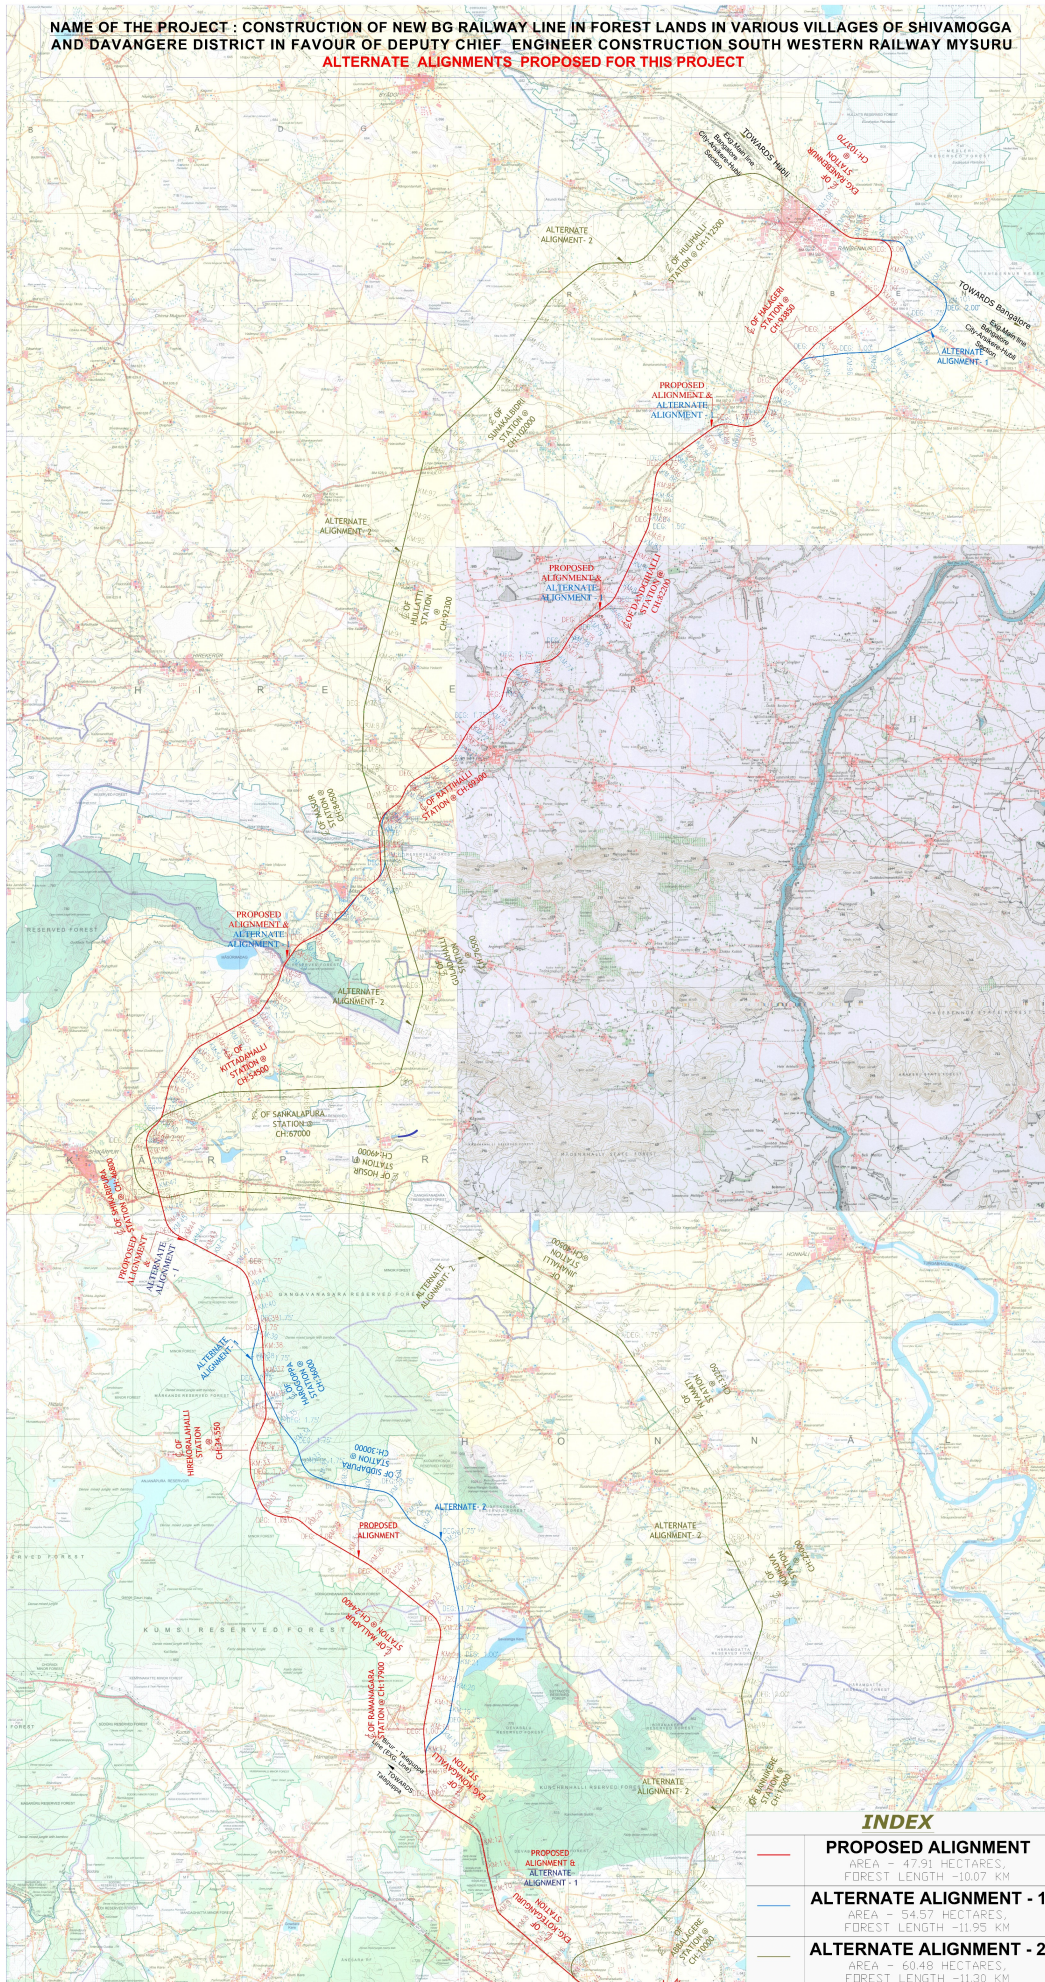

INDEX	
—	PROPOSED ALIGNMENT AREA - 47.91 HECTARES, FOREST LENGTH -10.07 KM
—	ALTERNATE ALIGNMENT - 1 AREA - 54.57 HECTARES, FOREST LENGTH -11.95 KM
—	ALTERNATE ALIGNMENT - 2 AREA - 60.48 HECTARES, FOREST LENGTH -11.30 KM

P. Range Forest Officer
 Shivamogga Range
 Shivamogga
 Asst. Executive Engineer
 (Construction)
 South Western Railway
 Mysuru - 570 020.
 Deputy Conservator of Forests
 Shivamogga Division, Shivamogga
 Deputy Conservator of Forests
 Sagar Division, SAGAR