


DIVERSION PLAN OF FOREST LAND FOR ENTRY / EXIT TO SCHOOL OF DWARIKA EDUCATIONAL SOCIETY AT NARAINGARH - KALPI ROAD, ODR, AT KM. 02-03 (R) AT VILLAGE PANJLASA, TEHSIL- NARAINGARH, DISTT. - AMBALA, (HR)

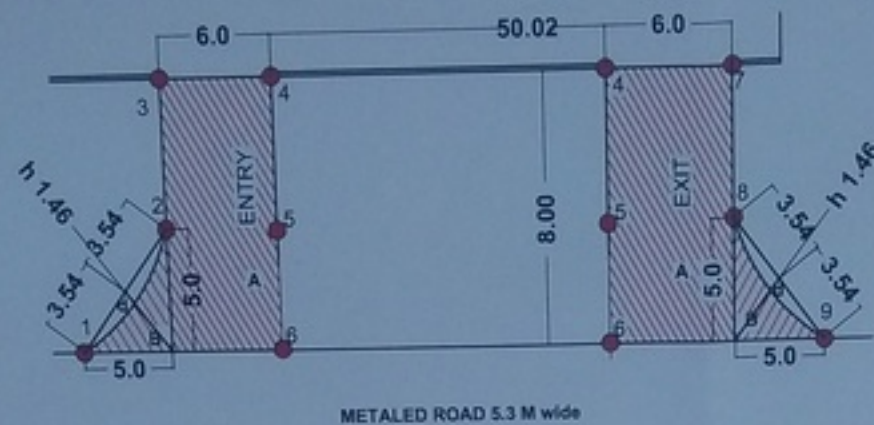

FOREST AREA DETAILS
(SCALE 1:50)

FOREST AREA :-

1. MARKED 'A' AREA :- $2 \times 6.0 \times 8.0 = 96.00 \text{ Sqm.}$
 2. MARKED 'B' AREA :-
 $= 2 \left[\left(\frac{1}{2} \times 5 \times 5 \right) - (d) \right]$
 $= 2 \left[\left(\frac{1}{2} \times 5 \times 5 \right) - \left(\frac{1}{3} \times 3.54 \times 1.46 \right) \right]$
 $= 2 \left[12.50 - 6.89 \right]$
 $= 2 \times 5.61$
 $= 11.22 \text{ Sqm}$
- TOTAL AREA (A+B) = $96 + 11.22 = 107.22 \text{ Sqm}$
or 0.0107 Ha

AREA :-

1. FOREST AREA TO USED 0.0107 Ha
2. TOTAL AREA = 1.02 Ha

LEGEND

●	DGPS POINT
—	PROPERTY BOUNDARY
—	ROAD
▨	ENTRY / EXIT
■	FOREST LAND

TITLE :-

MAP PREPARED FOR M/s MIND TREE SCHOOL
AT PANJLASA, TEHSIL-NARAINGARH
DISTT. AMBALA (HR.)

OWNER SIGN :-

Dwarka Educational Society
President *[Signature]*

ARCHITECT SIGN :-



PREPARED BY :-

Build Craft

ARCHITECT, INDUSTRIAL DESIGNER & VALUERS

PANCHKULA ROAD SAHA CHOWK, SAHA (AMBALA)

PH. - 099922-57831, 099911-00203

TITLE :- LAYOUT PLAN

DATE : 29.05.17 DRG. NO. :- BCA-2496 REV. :- 00

LAYOUT PLAN

