



OFFICE OF THE EXECUTIVE ENGINEER,
TRANS. LINE MAINTT. DIVISION-I, JKPTCL, JAMMU

e-mail: xentlmd1@gmail.com

Tele/Fax: 0191-2536504

No: TLMD-I/JKPTCL/J/-1288-93
Dated: 14-09-2022

The Divisional Forest Officer,
Jammu Forest Division,
Jammu

Subject : EDS regarding " Diversion of 11.2525 Hac of forest land for construction of LILO of 220 kV Udhampur-Gladni Transmission Line on D/C Tower at Nagrota GSS"

Ref : Your letter DFO-J/FCA/234-36 dt 07.09.2022

Sir,

This is in reference to your communication vide your letter mentioned in reference above through Parivesh Portal. In this connection following is submitted

1. It is submitted that total No. of trees coming under alignment is 3561. At page No 25 & 46 of enumeration list, it has been mentioned that the tree No from 1101 to 1110 and tree No 1005 respectively does not exist physically and numbering was inadvertently skipped while marking.
2. DGPS Map of project site has been revised and uploaded on Parivesh Portal.
3. NPV Calculation may be revised as per the prevailing Guidelines. The revised NPV as calculated by Forest Department shall be acceptable to JKPTCL and hereby agrees to pay the same.
4. DGPS Map has been revised with proper longitude and latitude.
5. CA plan may be revised as per guidelines /requirement. JKPTCL hereby agrees to pay any additional financial implication arising out of any change as may be required.


Yours faithfully,

Executive Engineer,
Trans. Line Maintt. Div-I,
JKPTCL, Janipur, Jammu.

Copy to the:-

1. Chief Conservator of Forest and Wildlife, UT of J&K
2. Chief Engineer, (Transmission), JKPTCL, Jammu for information.
3. Conservator of Forest, East Circle, Jammu for information.
4. Superintending Engineer, O&M Circle-I, JKPTCL, Jammu for information.
5. Range Officer, Jammu for needful please.

DGPS/ GEO REFERENCE MAP OF FOREST LAND (PART-1) FOR LILO OF 220 KV UDHAMPUR-GLADNI TL AT NAGROTA GSS

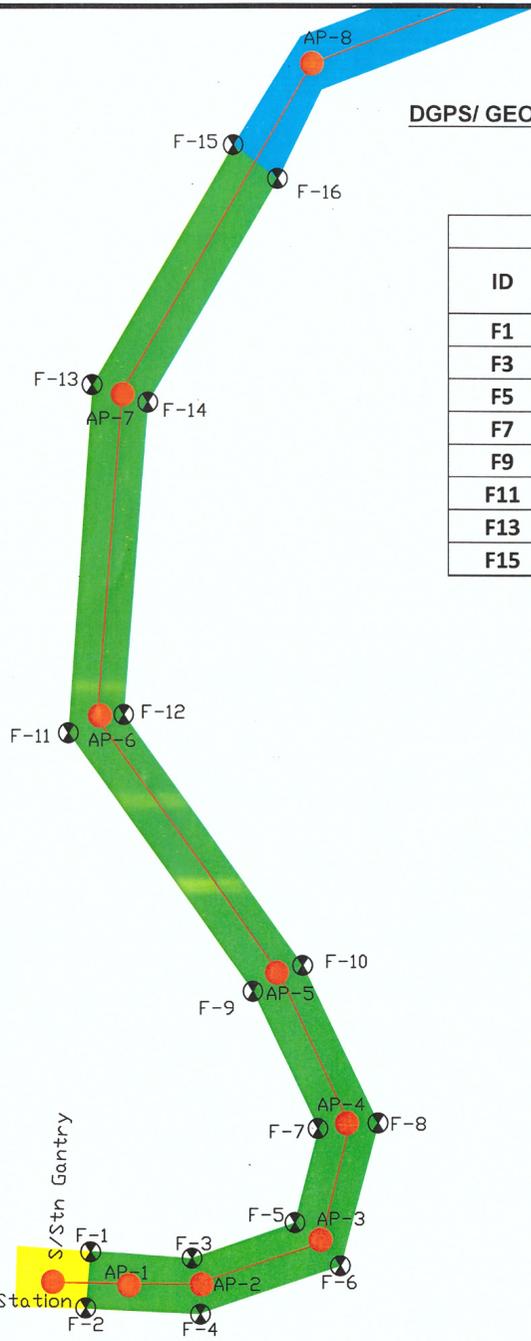

Forest Land (Part-1) - DGPS Geo Coordinates					
ID	Coordinates		ID	Coordinates	
	Longitude	Lattitude		Longitude	Lattitude
F1	74°54'3.456"E	32°49'9.084"N	F2	74°54'3.348"E	32°49'7.932"N
F3	74°54'5.904"E	32°49'8.94"N	F4	74°54'6.084"E	32°49'7.824"N
F5	74°54'8.424"E	32°49'9.66"N	F6	74°54'9.54"E	32°49'8.796"N
F7	74°54'9"E	32°49'11.568"N	F8	74°54'10.44"E	32°49'11.676"N
F9	74°54'7.416"E	32°49'14.34"N	F10	74°54'8.604"E	32°49'14.88"N
F11	74°54'2.916"E	32°49'19.596"N	F12	74°54'4.248"E	32°49'19.956"N
F13	74°54'3.492"E	32°49'26.652"N	F14	74°54'4.824"E	32°49'26.292"N
F15	74°54'6.912"E	32°49'31.512"N	F16	74°54'7.992"E	32°49'30.828"N

LEGEND:-

-  DGPS COORDINATES OF FOREST AREA
-  PROPOSED TOWER /GANTRY LOCATION
-  TRANSMISSION LINE CORRIDOR IN FOREST AREA TO BE DIVERTED
-  TRANSMISSION LINE CORRIDOR IN PRIVATE/STATE LAND
-  CORRIDOR INSIDE NAGROTA GSS (ALREADY DIVERTED LAND)

PROJECT	Construction of 2x50MVA, 220/33KV Nagrota (New) SubStation including LILO of 220KV Udhampur-Gladni S/C line on D/C Tower at Nagrota Substation including Design, Engineering, Supply & Construction of Residential Staff Quarters & associated facilities at proposed Nagrota Substation under PMDP scheme-15 on Turnkey Basis.
OWNER	 Jammu & Kashmir Power Transmission Corporation Limited (JKPTCL)
PROJECT IMPLEMENTING AGENCY	REC Power Development and Consultancy Limited (RECPDCL)
DWG TITLE	DGPS/ GEO REFERENCE MAP OF FOREST LAND FOR 220 KV UDHAMPUR GLADNI TRANSMISSION LINE
SHEET NO	SHEET 01 OF 03




JE

Asstt. Executive Engineer
Trans. Line Maintt. Sub-Div.-II
Jammu Kotli

Executive Engineer
TLMD I (JKPTCL)
Jammu.

DGPS/ GEO REFERENCE MAP OF FOREST LAND (PART-2) FOR LILO OF 220 KV UDHAMPUR-GLADNI TL AT NAGROTA GSS

Forest Land (Part-2) - DGPS Geo Coordinates					
ID	Coordinates		ID	Coordinates	
	Longitude	Lattitude		Longitude	Lattitude
F17	74°54'33.732"E	32°49'43.248"N	F18	74°54'33.948"E	32°49'42.096"N
F19	74°54'48.6"E	32°49'44.832"N	F20	74°54'48.852"E	32°49'43.716"N
F21	74°55'0.156"E	32°49'47.316"N	F22	74°55'0.516"E	32°49'46.236"N
F23	74°55'11.64"E	32°49'50.52"N	F24	74°55'11.748"E	32°49'49.332"N
F25	74°55'13.44"E	32°49'50.376"N	F26	74°55'13.296"E	32°49'49.188"N

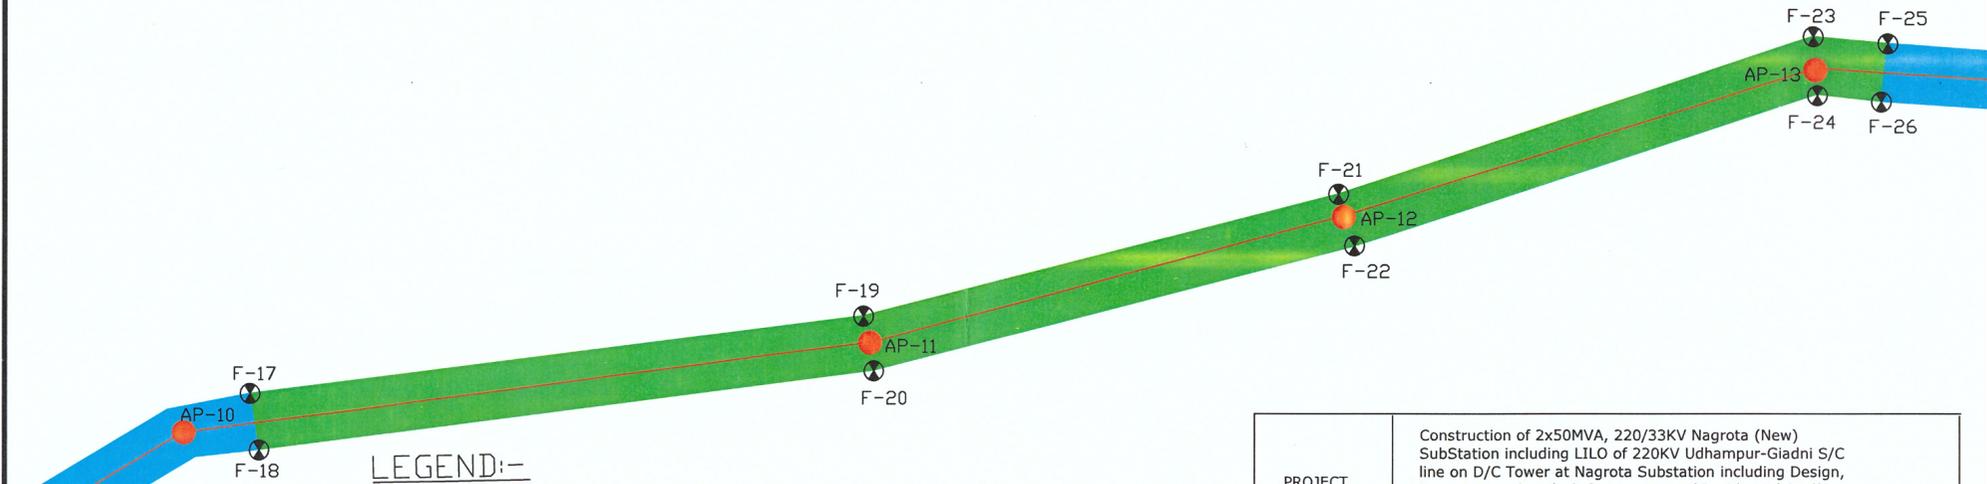

LEGEND:-

-  DGPS COORDINATES OF FOREST AREA
-  PROPOSED TOWER /GANTRY LOCATION
-  TRANSMISSION LINE CORRIDOR IN FOREST AREA TO BE DIVERTED
-  TRANSMISSION LINE CORRIDOR IN PRIVATE/STATE LAND
-  EXISTING CORRIDOR OF 220 KV UDHAMPUR GLADNI TL

PROJECT	Construction of 2x50MVA, 220/33KV Nagrota (New) SubStation including LILO of 220KV Udhampur-Gladni S/C line on D/C Tower at Nagrota Substation including Design, Engineering, Supply & Construction of Residential Staff Quarters & associated facilities at proposed Nagrota Substation under PMDP scheme-15 on Turnkey Basis.
OWNER	 Jammu & Kashmir Power Transmission Corporation Limited (JKPTCL)
PROJECT IMPLEMENTING AGENCY	REC Power Development and Consultancy Limited (RECPDCL)
DWG TITLE	DGPS/ GEO REFERENCE MAP OF FOREST LAND FOR 220 KV UDHAMPUR GLADNI TRANSMISSION LINE
SHEET-NO	SHEET 02 OF 03




JE R

Ass. Executive Engineer
Trans. Line Maintt. Sub-Div-II

[Handwritten Signature]
S. P. Singh
JE (S) JKPTCL
Jammu

DGPS/ GEO REFERENCE MAP OF FOREST LAND (PART-3) FOR LILO OF 220 KV UDHAMPUR-GLADNI TL AT NAGROTA GSS

Forest Land (Part-3) - DGPS Geo Coordinates					
ID	Coordinates		ID	Coordinates	
	Longitude	Lattitude		Longitude	Lattitude
F27	74°55'38.19"E	32°49'33.83"N	F28	74°55'36.97"N	32°49'33.47"E
F29	74°55'40.044"E	32°49'29.352"N	F30	74°55'38.856"N	32°49'28.776"E
F31	74°55'43.824"E	32°49'24.96"N	F32	74°55'42.996"N	32°49'24.024"E
F33	74°55'47.748"E	32°49'23.844"N	F34	74°55'47.46"N	32°49'22.692"E
F35	74°55'59.16"E	32°49'22.764"N	F36	74°55'58.8"N	32°49'21.612"E
F37	74°56'8.772"E	32°49'19.56"N	F38	74°56'8.592"N	32°49'18.408"E
F39	74°56'17.7"E	32°49'19.9"N	F40	74°56'17.518"N	32°49'18.725"E

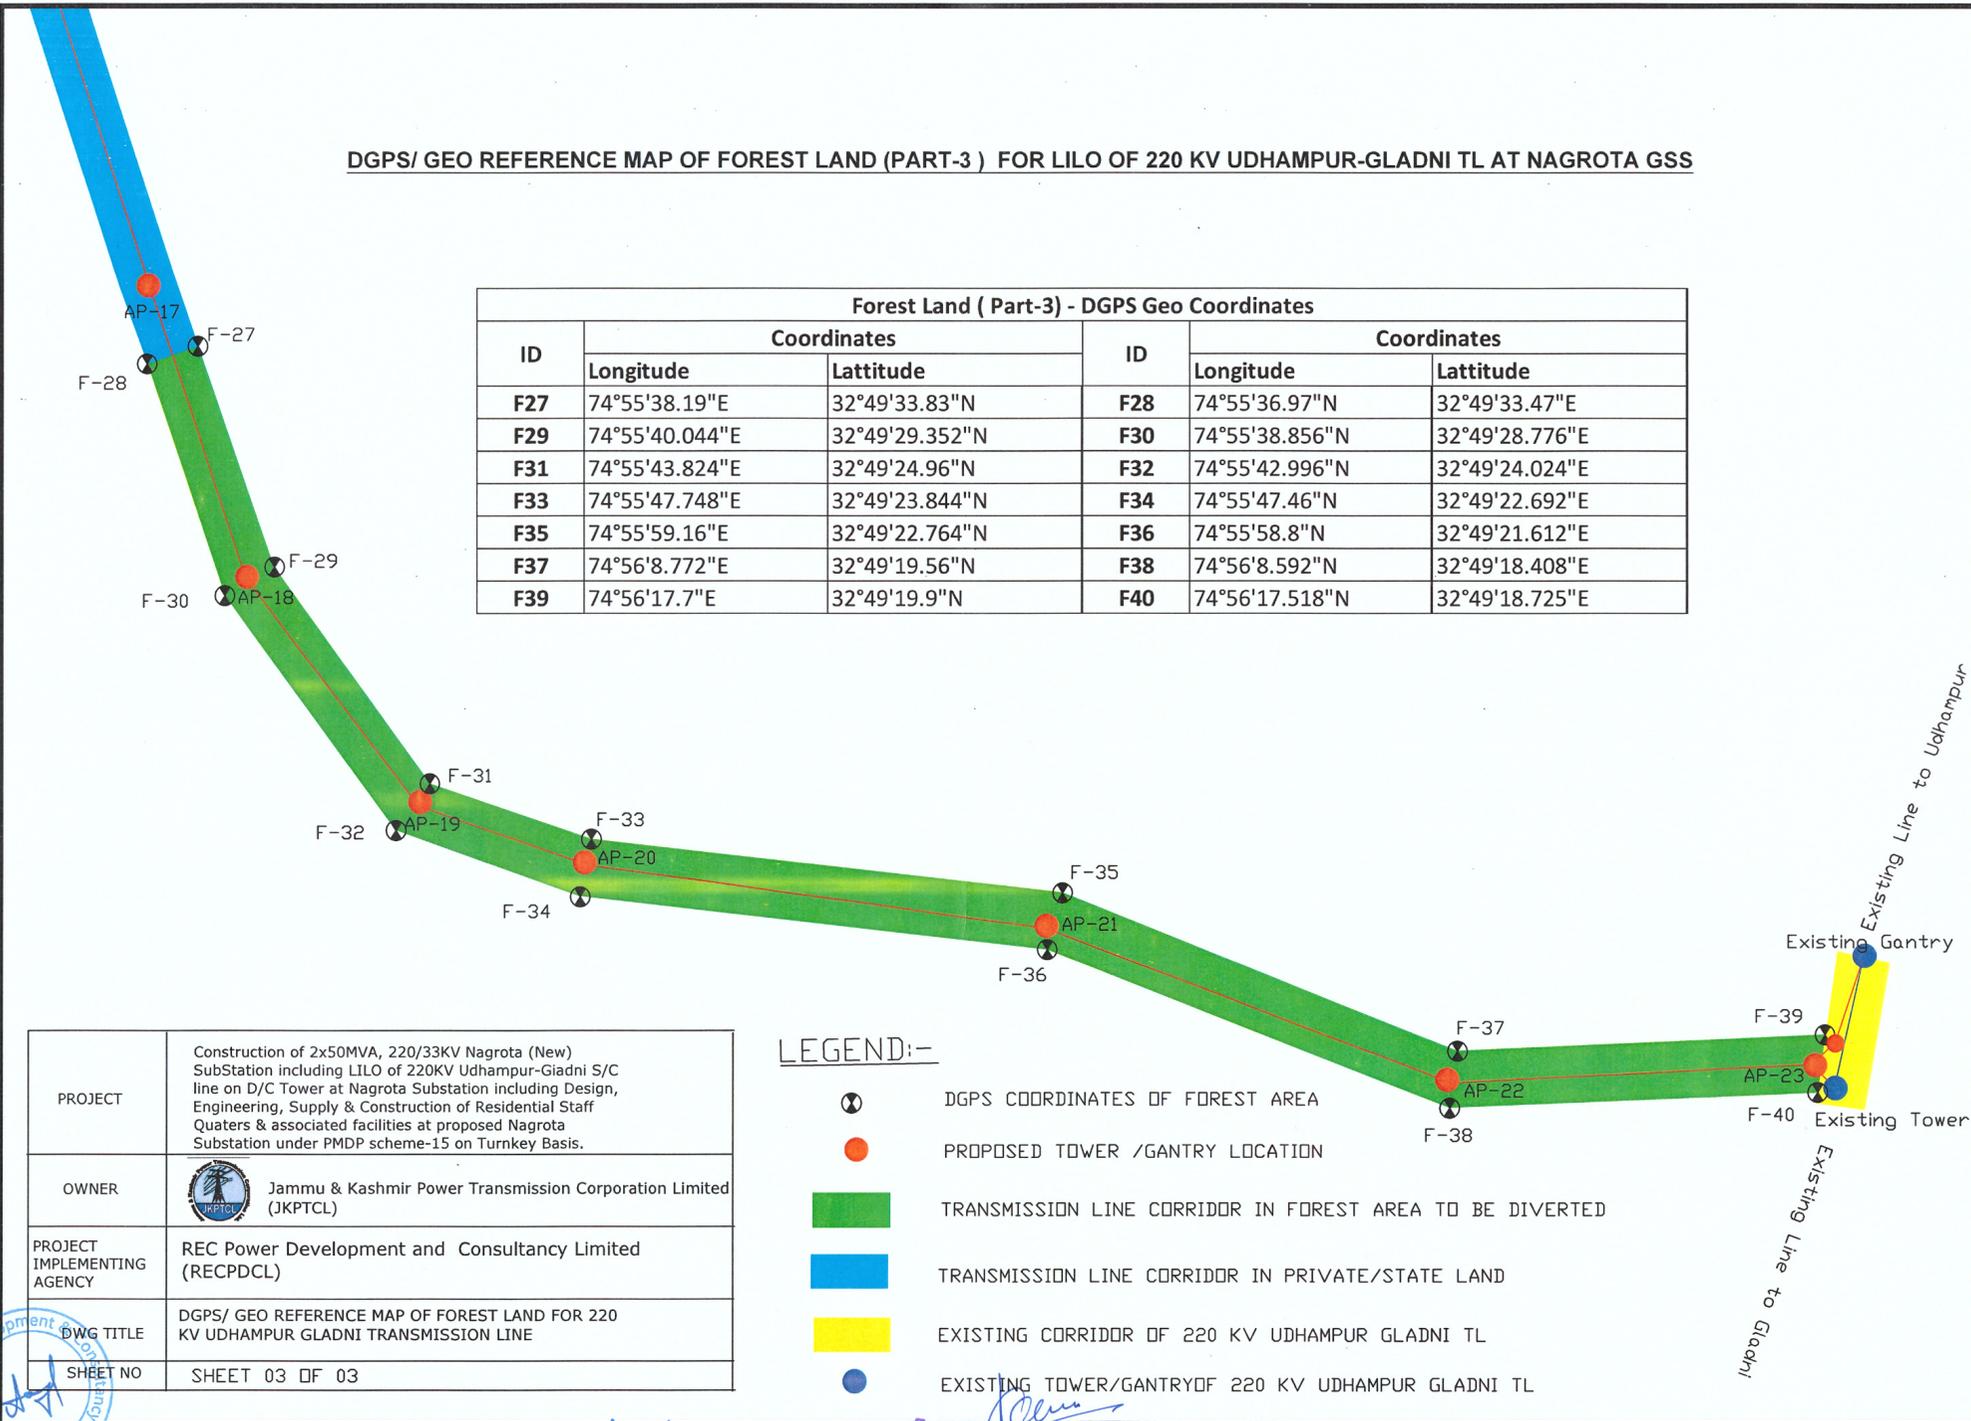

PROJECT	Construction of 2x50MVA, 220/33KV Nagrota (New) SubStation including LILO of 220KV Udhampur-Gladni S/C line on D/C Tower at Nagrota Substation including Design, Engineering, Supply & Construction of Residential Staff Quaters & associated facilities at proposed Nagrota Substation under PMDP scheme-15 on Turnkey Basis.
OWNER	 Jammu & Kashmir Power Transmission Corporation Limited (JKPTCL)
PROJECT IMPLEMENTING AGENCY	REC Power Development and Consultancy Limited (RECPDCL)
DWG TITLE	DGPS/ GEO REFERENCE MAP OF FOREST LAND FOR 220 KV UDHAMPUR GLADNI TRANSMISSION LINE
SHEET NO	SHEET 03 OF 03

LEGEND:-

-  DGPS COORDINATES OF FOREST AREA
-  PROPOSED TOWER /GANTRY LOCATION
-  TRANSMISSION LINE CORRIDOR IN FOREST AREA TO BE DIVERTED
-  TRANSMISSION LINE CORRIDOR IN PRIVATE/STATE LAND
-  EXISTING CORRIDOR OF 220 KV UDHAMPUR GLADNI TL
-  EXISTING TOWER/GANTRY OF 220 KV UDHAMPUR GLADNI TL



JE

Assit. Executive Engineer
Trans. Line Maintt. Sub-Div.-II
Jammu.

Executive Engineer
TLMD I (JKPTCL)
Jammu.