


Georeference Map-Rehabilitation and Upgrading to 2-lane with paved shoulders configuration and strengthening of (Satpuli-Jwalpa-Srinagar section) from Km 196.00 to 276.00 of NH-119 (New no. 534) (Total Area 23.00 ha.)

Digital Map-Rehabilitation and Upgrading to 2-lane with paved shoulders configuration and strengthening of (Satpuli-Jwalpa-Srinagar section) from Km 196.00 to 276.00 of NH-119 (New no. 534) (Total Area ~23 ha.)

Scale-1:50,000

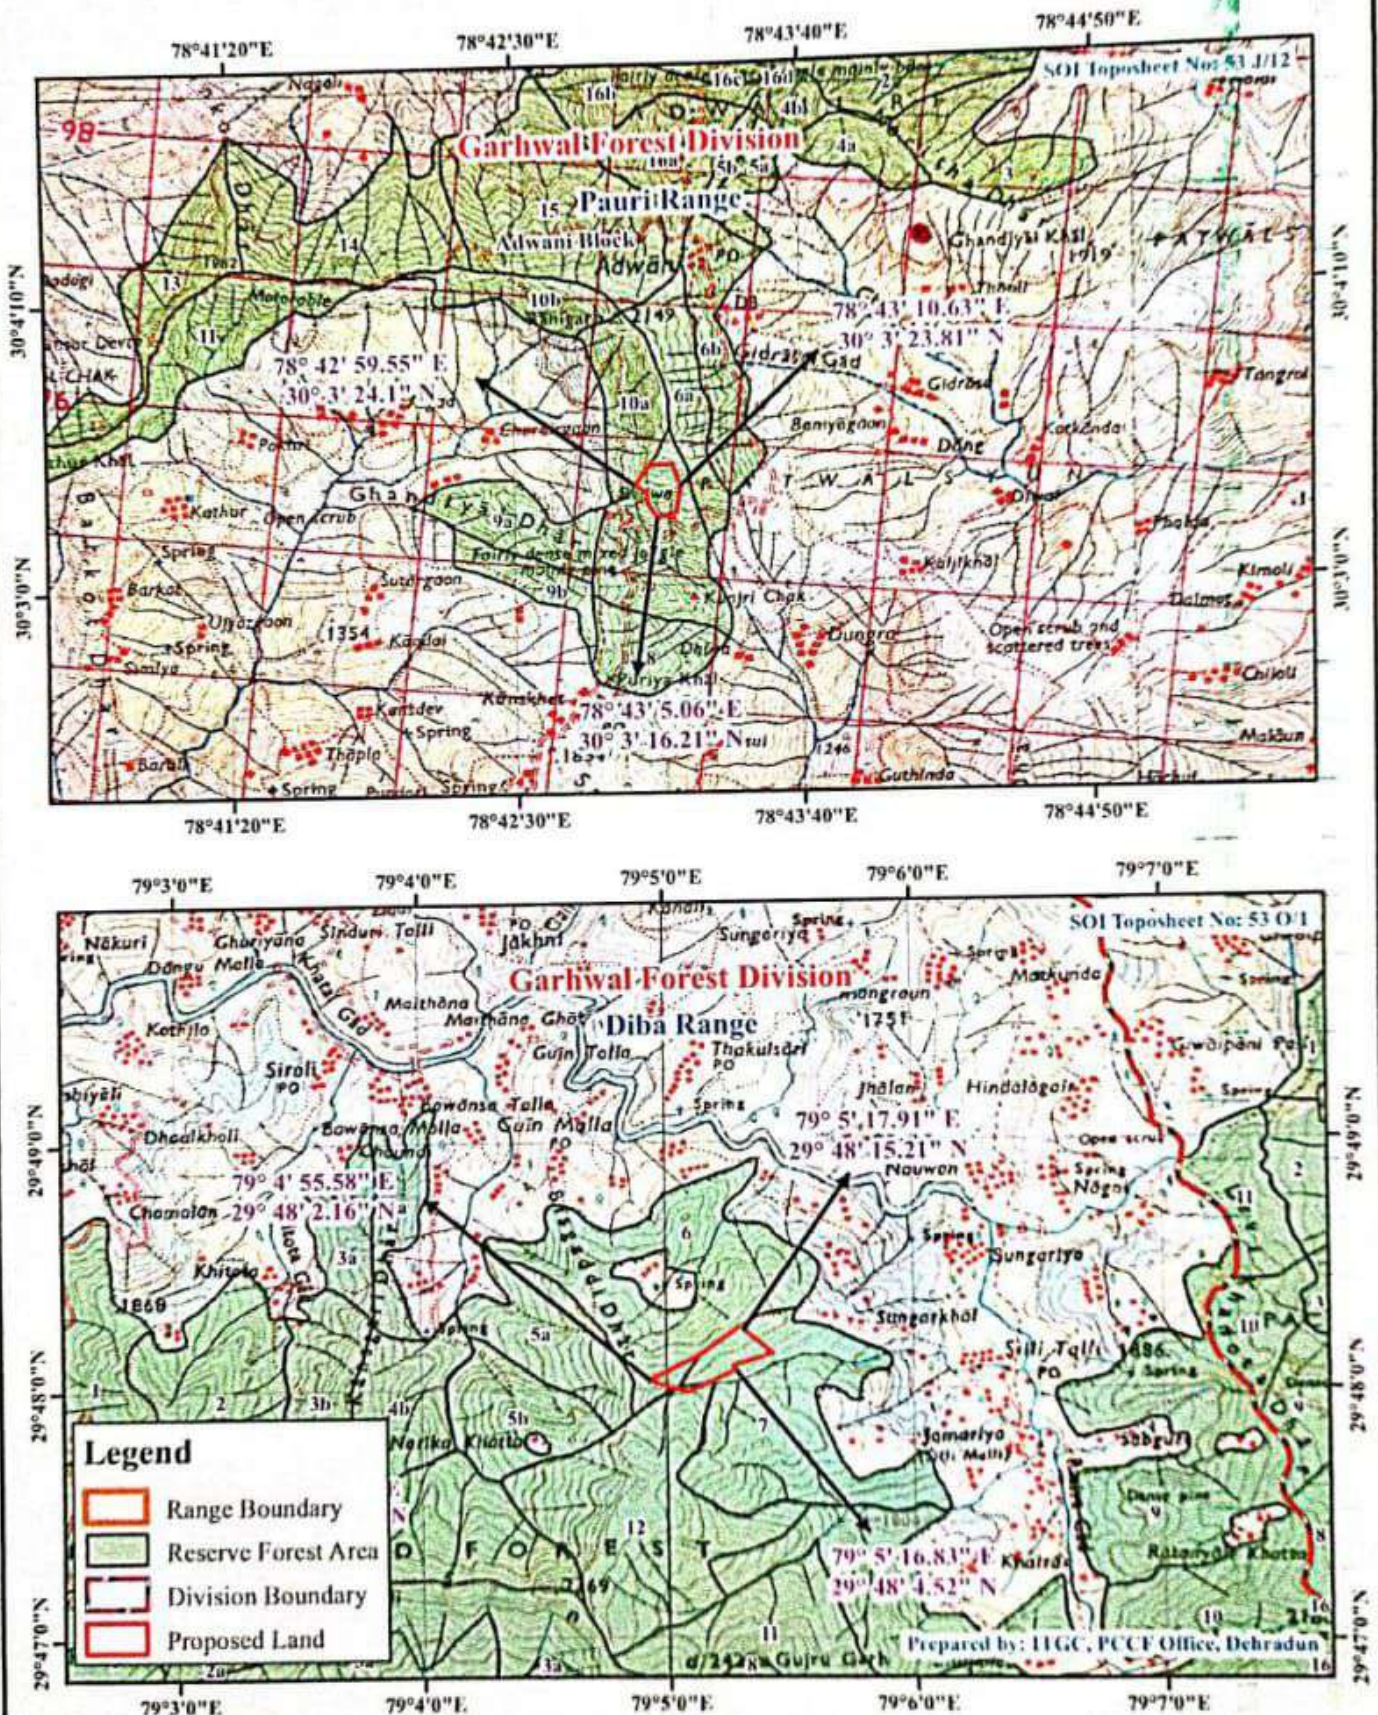

Additional Assistant Engineer
NH P.W.D. Srinagar

अधिवेसी अभियन्ता
राष्ट्रिय मार्ग खण्ड लो.नि.वि.

सहायक अभियन्ता
राष्ट्रिय मार्ग खण्ड, लो.नि.वि.