



Georeference Map-Rehabilitation and Upgrading to 2-lane with paved shoulders configuration and strengthening of (Satpuli-Jwalpa-Srinagar section) from Km 196.00 to 276.00 of NH-119 (New no. 534)
(Total Area 23.00 ha.)

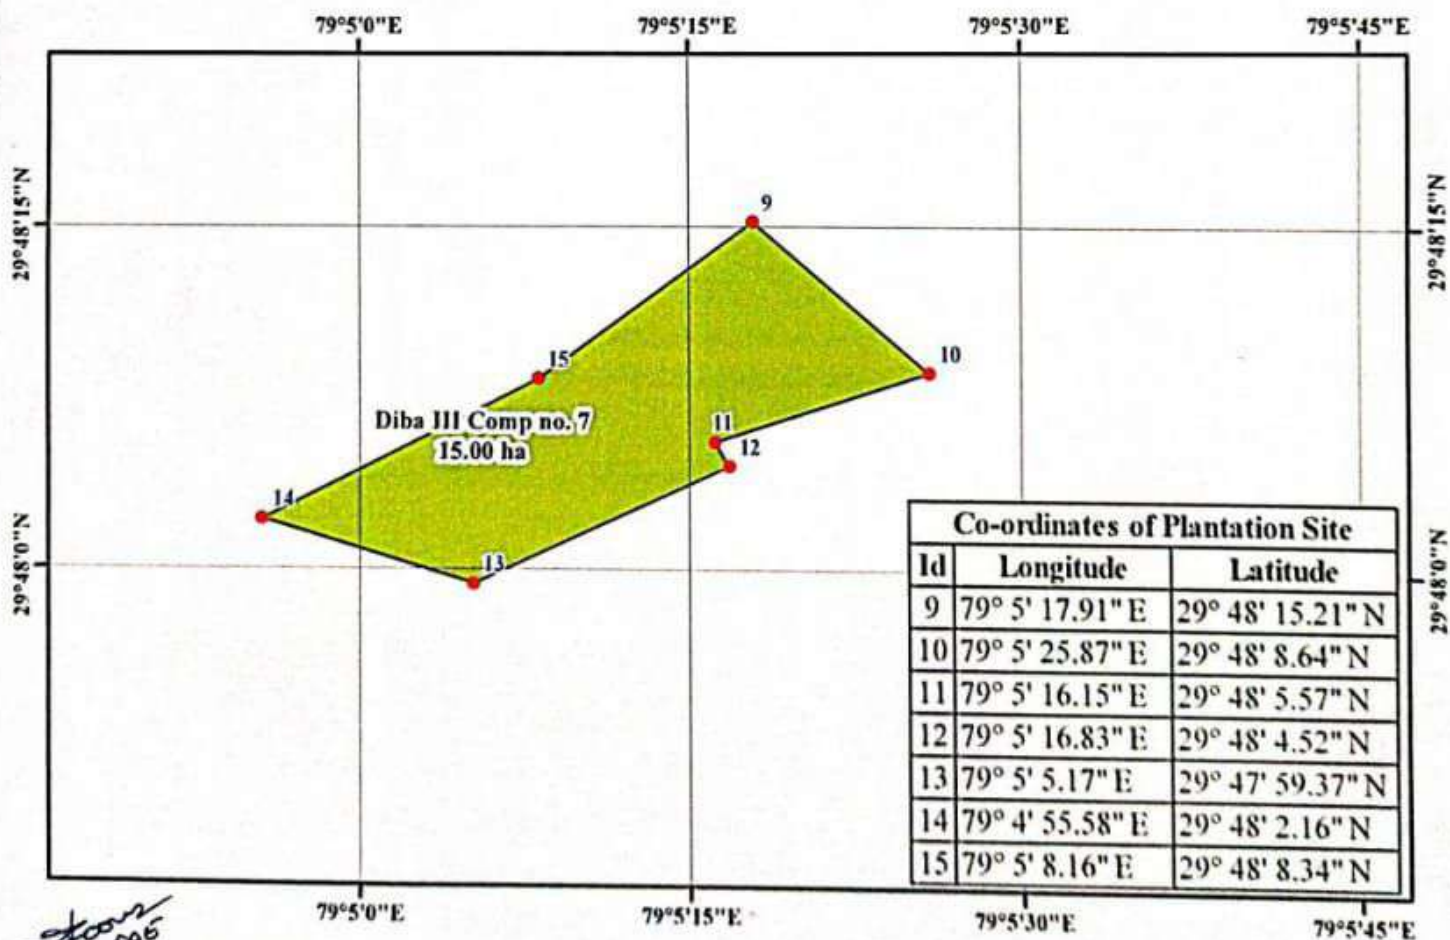

0 0.225 0.45 0.9 1.35 1.8 Km

Scale-1:10,000

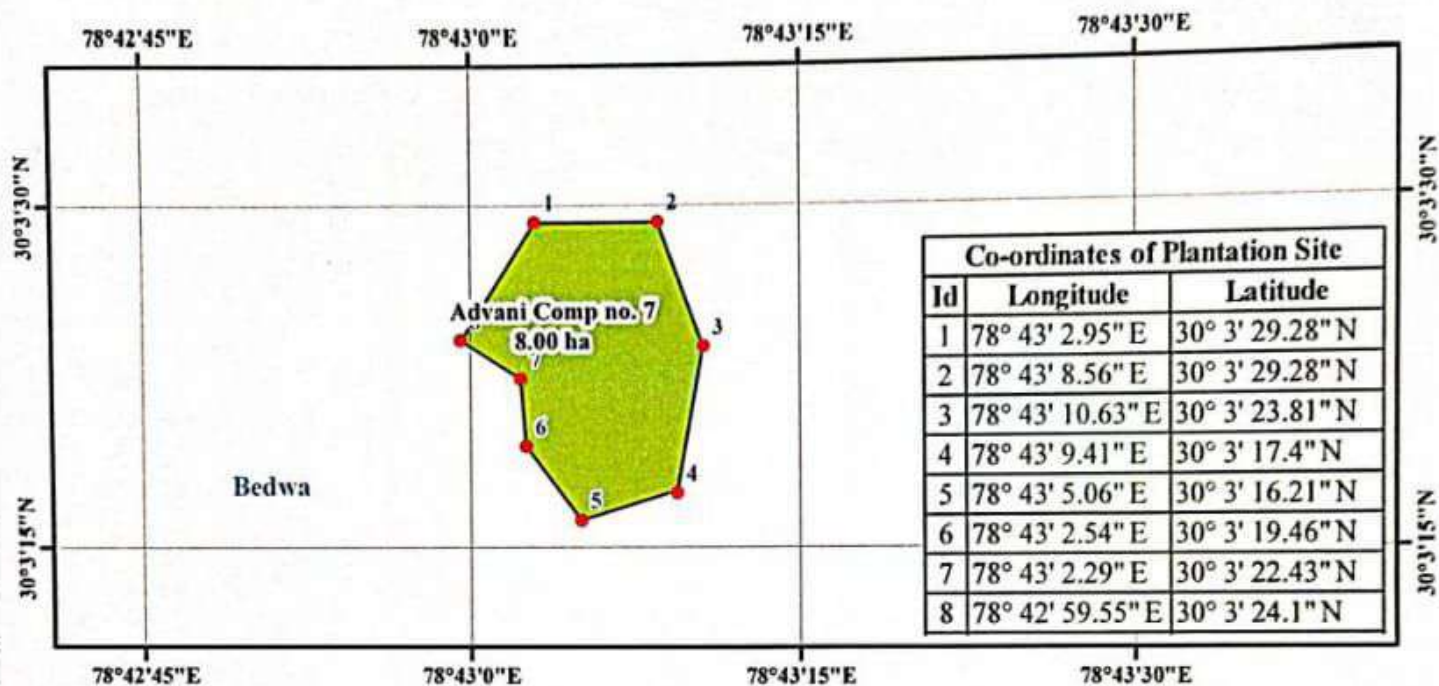

Legend

- NH P.W.D. Srinagar
- GPS Coordinates
- CA Land

अविशासी अभियन्ता
रा० मा० खण्ड लो० नि० वि०
श्रीनगर मद्रवाल

सहायक अभियन्ता
रा० मा० खण्ड लो० नि० वि०
Prepared by: HGG, PCCF Office, Dehradun