

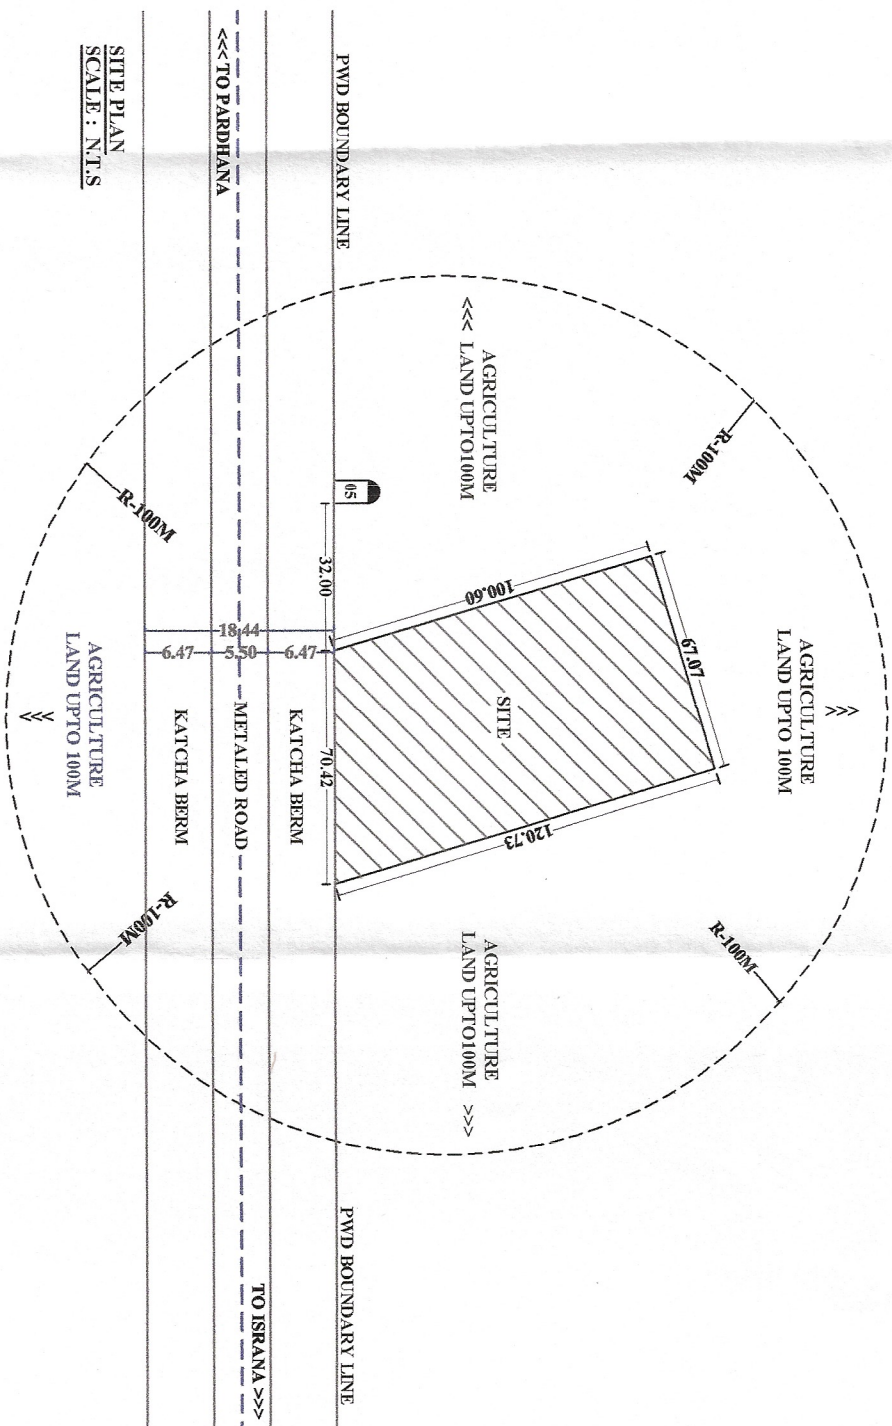


DETAIL AA

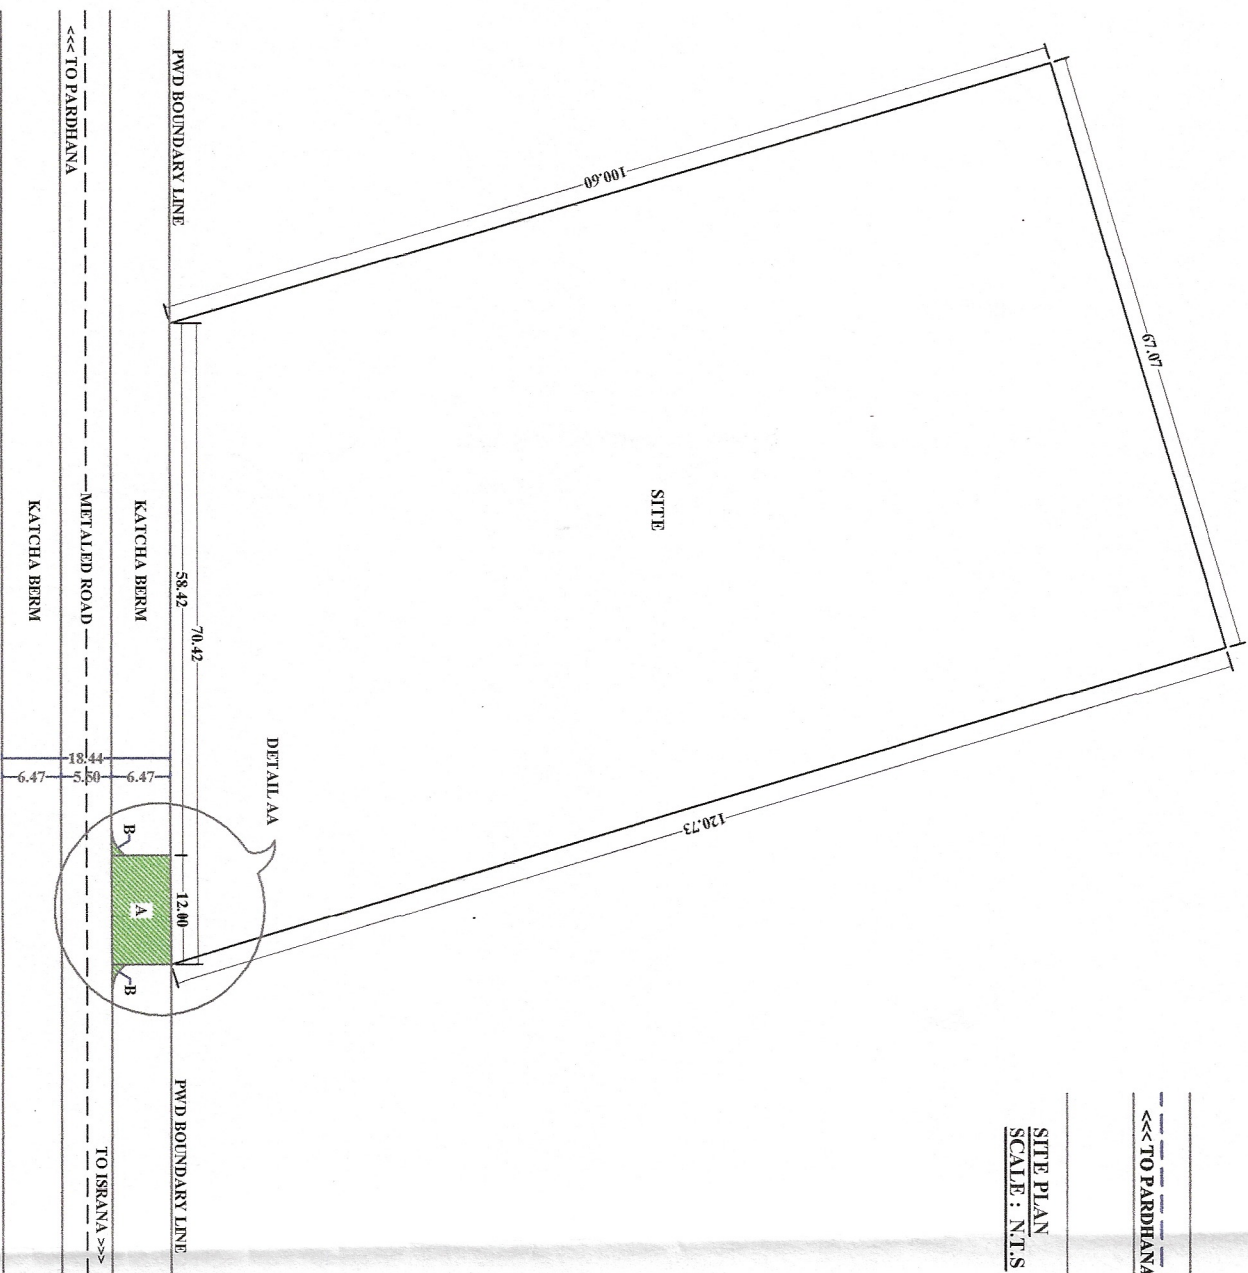

LAYOUT PLAN FOR PERMISSION OF DIVERSION OF FOREST LAND FOR ACCESS TO FACTORY BELONGING TO SH. SIDDHANT KAPOOR SITUATED ON ISRANA- PARDHANA ROAD (ODR), NEAR KM STONE NO. 5 (RHS), VILLAGE PARDHANA, TEHSIL ISRANA, DISTT. PANIPAT (HR).

KHASKA NO. 36/23, 41/3

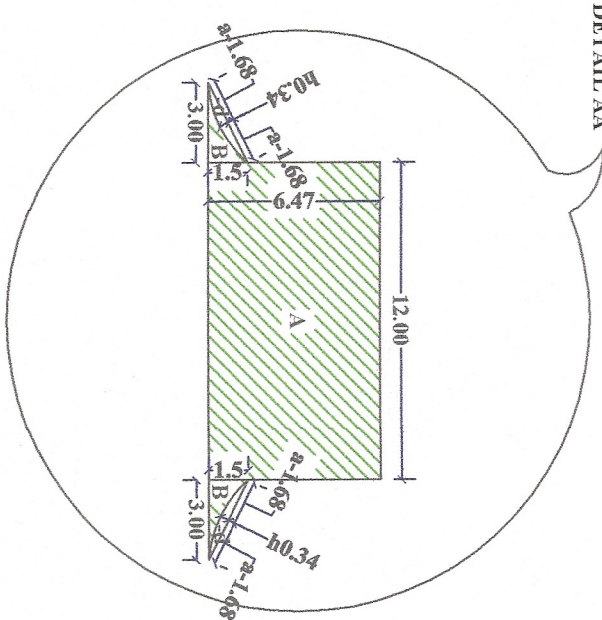

FOREST AREA :-

AREA 'A' = 1200x6.47 = 7764 SQM
AREA 'B' X 2 = 2[(4x3.00 x 1.50)-(d)]
= 2[(2.25)-(4x0.34)]
= 2(2.25 - 1.36)
= 2(0.89)
= 1.78 SQM
TOTAL AREA (A+B) = 7764 + 1.78 = 7765.78 SQM
NON FOREST AREA = 7447.10 SQM = 0.7447Ha.

SCALE:- AS SHOWN

DRAWN BY :- PARVEEN GUPTA

DRG. NO.- EPP/PWD/PARDHANA

DATE:- 23-07-2020



M/S REAL BUILDER & DESIGNER
NARAYAN CHANDIA
G-1, ROAD PANIPAT (HR)
MOB. NO. 9896098555, 9215698555
MAIL ID - parrents113@yahoo.com

APPLICANT SIGN.