



NAME OF WORK :- CONSTRUCTION OF ROAD FROM TRIVENI DHAM (SH-13) TO BRAHMANI MATA TEMPLE

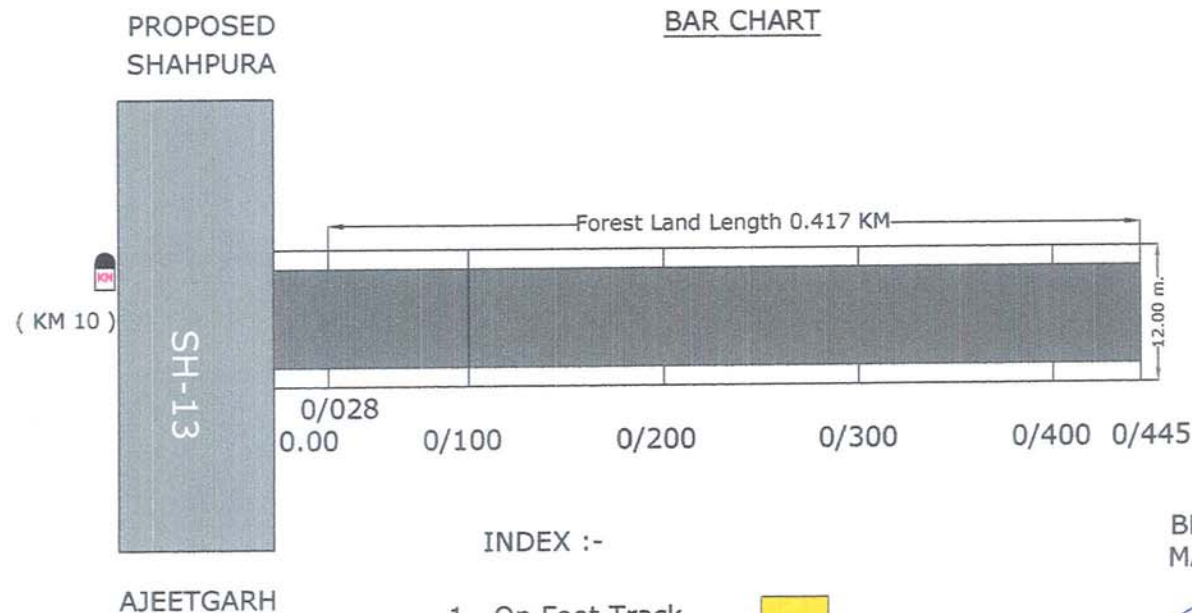

INDEX :-

1. On Foot Track
2. Existing B.T.
3. Proposed Road

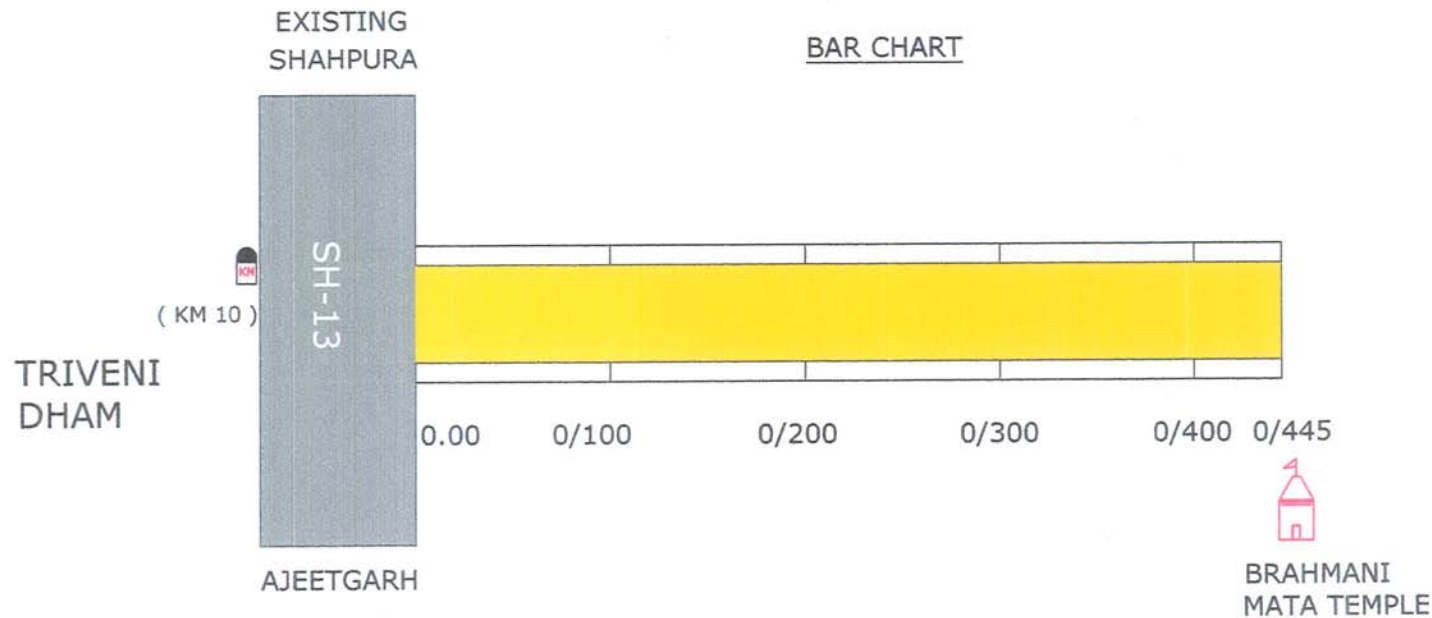

अधिशायी अभियन्ता
सां.नि.वि.जिला खण्ड
शाहपुरा (जयपुर)



BRAHMANI
MATA TEMPLE

ASSISTANT ENGINEER
P.W.D. SUB. DN. SHAHPURA