




PRODUCED BY AN AUTODESK EDUCATIONAL PRODUCT

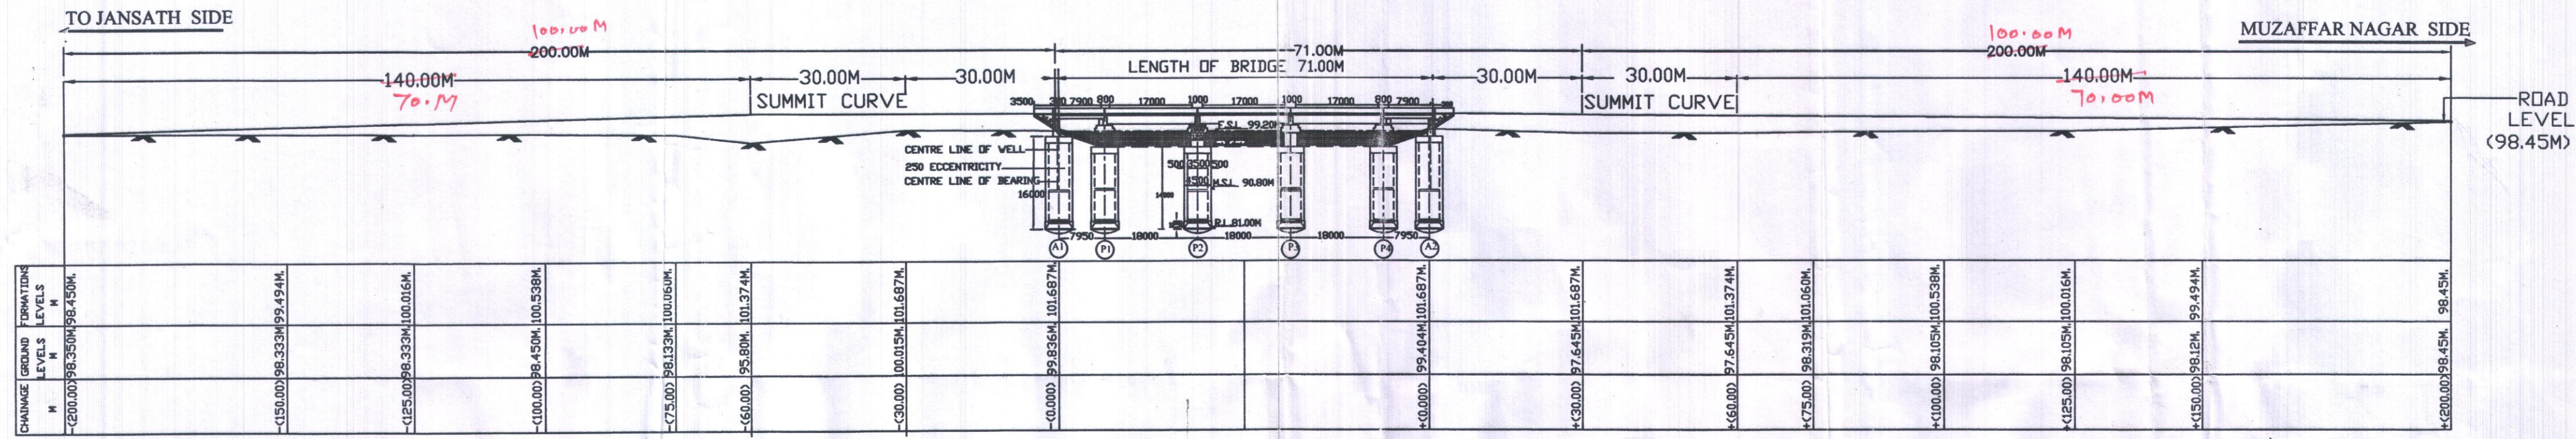


SECTIONAL ELEVATION OF BRIDGE

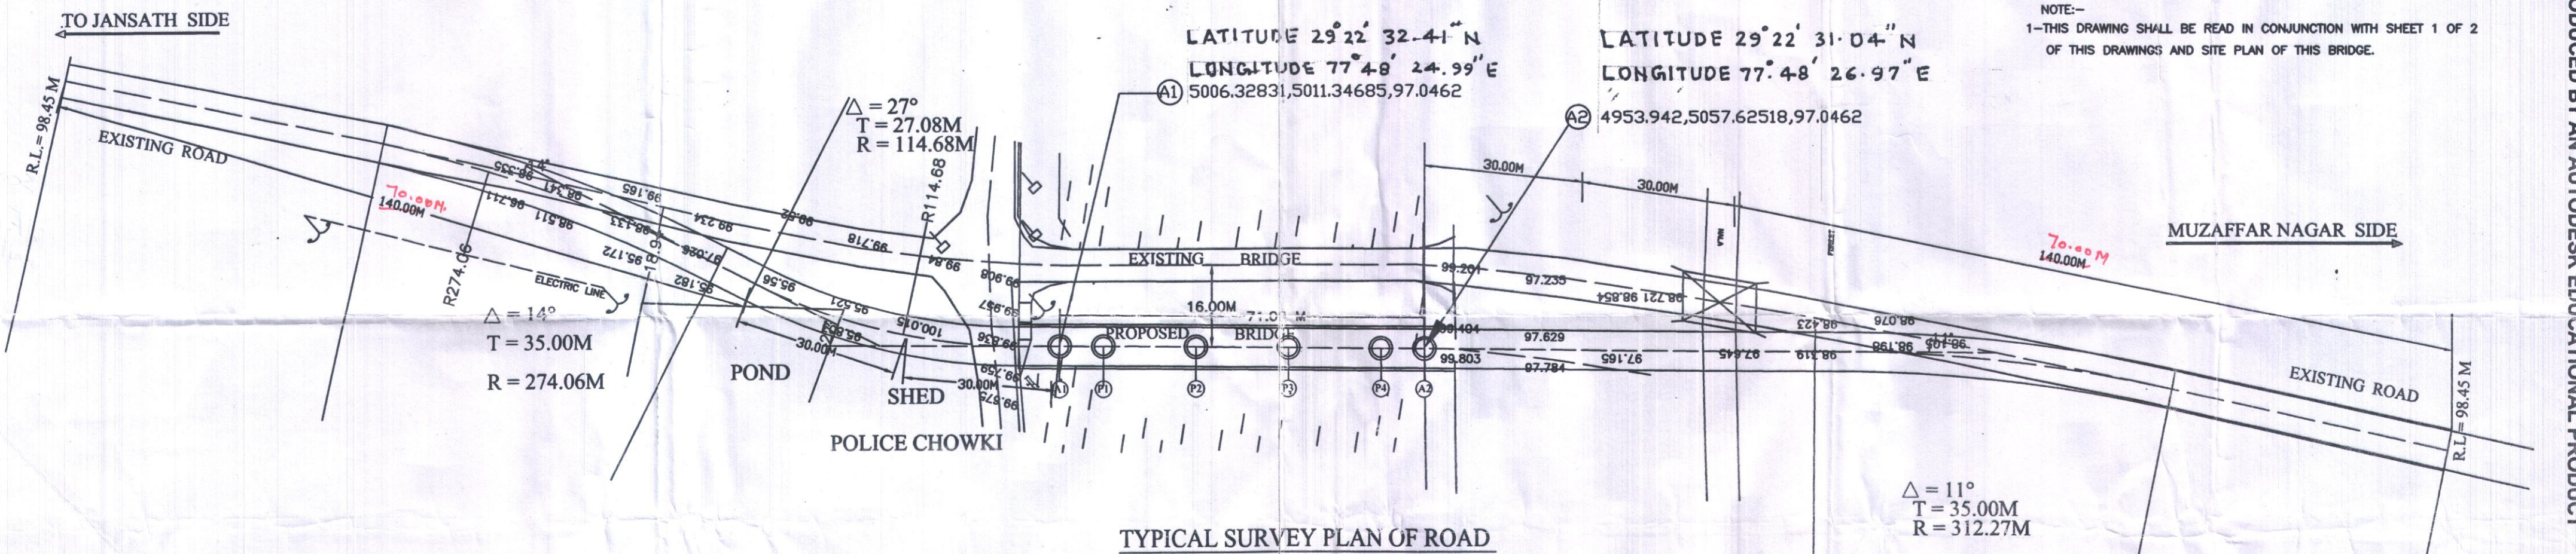

TYPICAL SURVEY PLAN OF ROAD

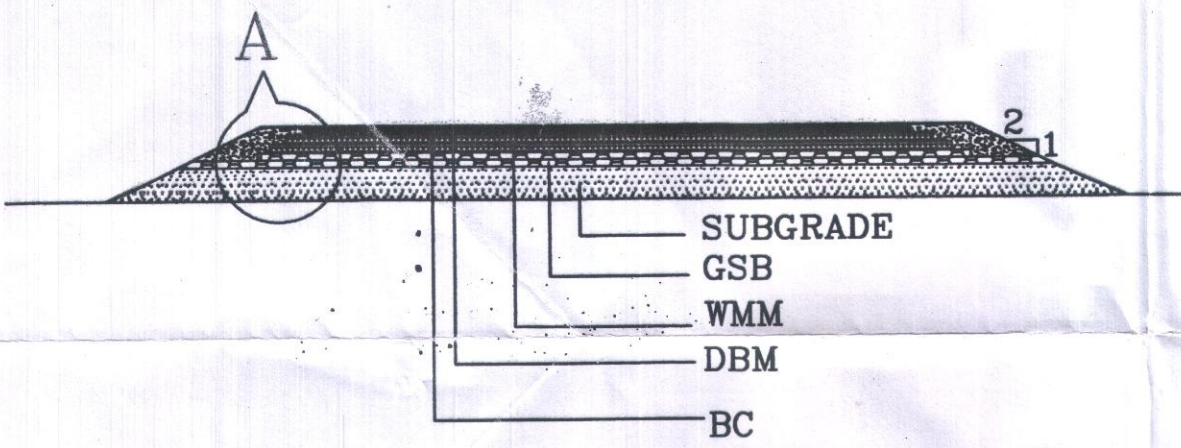

TYPICAL CROSS SECTION OF ROAD

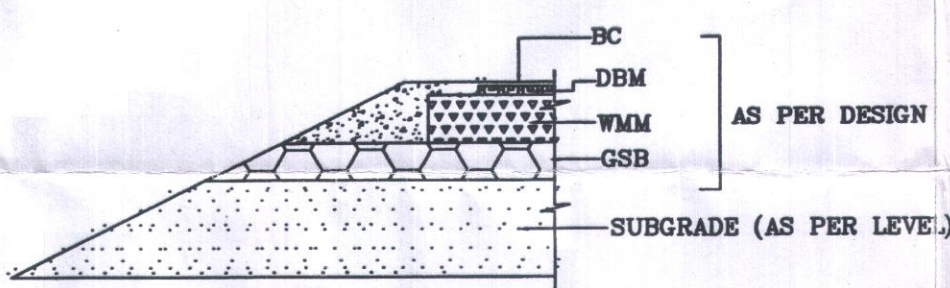

DETAIL A

NO	REVISION	APPROVED
 U.P.STATE BRIDGE CORPORATION LTD. 16-MADAN MOHAN MALVIYA MARG LUCKNOW. - 226001		
PROJECT: CONSTRUCTION OF BRIDGE OVER UPPER GANGA CANAL NEAR VILLAGE KAWAL ON MUZAFFAR NAGAR-JANSATH-MIRAPUR MARG IN DISTT.MUZAFFAR NAGAR		
TITLE: GENERAL ARRANGEMENT DRAWING OF BRIDGE AND APPROACH ROAD		
SPAN ARRANGEMENT	1X8.50M+3X18.00M+1X8.50M C/C OF EXP.JOINT	
CARRIAGE WAY	7.50M CLEAR ROADWAY WITH FOOT PATH	
DESIGN LOADING	SAFE FOR TWO LANES OF IRC CLASS A OR ONE LANE OF 70R LOADING	
DRAWN BY	DESIGNED BY	SUBMITTED BY
DEV SINGH BISHT H.D/MAN BDU-9 GZB	(J.K.SINGH) ASSISTANT ENGINEER BDU-9 GHAZIABAD	(S.K. CHAUHAN) PROJECT MANAGER BDU-9 GHAZIABAD
RECOMMENDED BY	APPROVED BY	
(Y.K.SHARMA) Jt. MANAGING DIRECTOR UPSBCL LUCKNOW	(J.K.SRIVASTAVA) MANAGING DIRECTOR UPSBCL LUCKNOW	(NAVNEET AGARWAL) C.P.M. (D) GHAZIABAD
BRIDGE DESIGN UNIT NO-9 GZB DRG NO. 01-GAD/UPPER GANGA CANAL/ JANSATH/MUZAFFAR NAGAR/2018 (SHEET 2 OF 2)		