

From

The Additional Chief Secretary to Govt. Haryana,  
Public Works (B&R) & Architecture Department.

To

The Engineer-in-Chief (Roads),  
Public Works (B&R) Department,  
Haryana, Chandigarh.

Memo No. 9/971/2019-3B&R (W)

Dated, Chandigarh, the 09/08/19

Subject: -

Administrative approval for rough cost estimate for widening with hard shouldering and strengthening of approach road to Dera Fateh Singh (ID 7802) in Kurukshetra District.

2018-29/MR  
7/11/19  
Send Scanned copy to -  
TA + CE (R) + RAS  
+ SE (A) + P.I (k)  
Mr. Naresh

Reference your U.O. No. R-19/163409/R, dated 30.08.2019 on the subject noted above.

2. The Government agrees to grant relaxation of periodicity of 5 years as per maintenance policy and the Governor of Haryana is pleased to accord administrative approval for an amount of Rs. 126.33 lakh (Rs. One Crore Twenty Six Lakh and Thirty Three Thousand only) for rough cost estimate for widening with hard shouldering and strengthening of approach road to Dera Fateh Singh (ID 7802) in Kurukshetra District.

3. The expenditure involved is chargeable to the under Head "3054(R&B) (Plan)-04-ODR- 337-98-51-18 Mtc. of Rural Roads" and total expenditure under it should not exceed the amount that has been placed at your disposal during the financial year 2019-20.

4. The technical sanction of this work shall precede actual execution. No work shall be allowed to be taken up in anticipation of technical sanction. The competent authority to issue technical sanction shall be responsible in case of violation of this clause 9.5.1 of the Haryana PWD code.

5. Estimate is returned herewith in original.

*Ans*  
Additional Secretary to Govt. Haryana,  
Public Works (B&R) & Architecture Department

Ednst. No. 09/971/2019-3B&R (W)

Dated, Chandigarh, the

A copy of above is forwarded to the following for information and necessary action:-

1. The Accountant General, (A&E) Haryana, Chandigarh
  2. Director Research Laboratory, Haryana PWD, B&R Br., Hisar.
- He is requested to take steps to carry out quality control test as per prescribed procedure.

*Sol*  
Superintendent B&R (W)  
for Additional Chief Secretary to Govt. Haryana,  
Public Work (B&R) & Architecture Department

## AUTHORITY LETTER

It is certified that Sh. Amit Manuja, Executive Engineer, Provincial Division No. 1, PWD B&R, Kurukshetra has been authorized for online submission and monitoring of Forest Clearance proposal for the work of Widening and Strengthening of Approach Road to Dera Fateh Singh (Road ID 7802) KM 0.600 to 2.270 in Distt. Kurukshetra. He is also authorized for inquiry made by concerned office regarding Forest Clearance proposal in his jurisdiction.

*[Signature]*  
Superintending Engineer  
Ambala Circle PWD (B&R),  
Ambala Cantt.

**Full Title of the Project:** **Diversion of 0.301 ha. of Forest land for Widening and Strengthening of Approach Road to Dera Fateh Singh (Road ID 7802) KM 0.60 to 2.27 in Distt. Kurukshetra (Haryana).**

**File No.:**

**Date of Proposal**

### **Appendix**

**(See Rule 6)**  
**FORM-'A'**

**Form for seeking prior approval under section 2 of the proposals by the State Government and other authorities**

**PART-I**  
*(To be filled by user agency)*

(i)	Short narrative of the proposal and project / scheme for which the forest land is required	Diversion of 0.301 ha. of Forest land for Widening and Strengthening of Approach Road to Dera Fateh Singh (Road ID 7802) KM 0.60 to 2.27 in Distt. Kurukshetra (Haryana)
(ii)	Map showing the required forest land, boundary of adjoining forest on a 1:50, 000 scale map.	Map attached
(iii)	Cost of the project	Approximate 126.33 lacs
(iv)	Justification for locating the project in the forest area	Widening and Strengthening of Approach Road to Dera Fateh Singh (Road ID 7802) KM 0.60 to 2.27 in Distt. Kurukshetra (Haryana)
(v)	Cost-benefit analysis (to be enclosed)	Attached
(vi)	Employment likely to be generated.	-
2.	Purpose-wise break-up of the total land required :	$2 \times 1670 \times 0.90 = 3006$ <b>Total = 3006 Sqm</b> <b>Or = 0.301 Ha.</b>
3.	Details of displacement of people due to the project, if any:	Nil
(i)	Number of Families	Nil
(ii)	Number of Schedules Castes / Schedules Tribe Families	Nil
(iii)	Rehabilitation plan. (to be enclosed)	Nil
4.	Whether clearance under Environment (Protection) Act, 1986 required ? (Yes/ No)	No.

5.	Undertaking to bear the cost of raising and maintenance of compensatory afforestation and / or penal compensatory afforestation as well as cost for protection and regeneration of Safety Zone, etc. as per the scheme prepared by the State Government (undertaking to be enclosed)	All document attached
6.	Details of Certificates / documents enclosed as required under the instructions.	Layout Plan, Survey Sheet and other documents are attached

*Sub Divisional Engineer*  
*Provincial Sub Divisional No-1*  
*P.W.D. B&R B.P. PEHOWA*  
 Sub Divisional Engineer,  
 Provincial Sub Division No. 1,  
 Branch Pehowa.


Date:  
 Place: Kurukshetra

Signature

*Executive Engineer,*  
*Provincial Division-I,*  
*Executive Engineer PWD (B&R) Kurukshetra*  
*Provincial Division No. 1,*  
*PWD B&R, Kurukshetra.*  
*Mob. No. 97290-17798*

LINEAR PLAN OF APPROACH ROAD TO DERA FATEM SINGH (ROAD ID-7802)

AMBALA - HISSAR ROAD

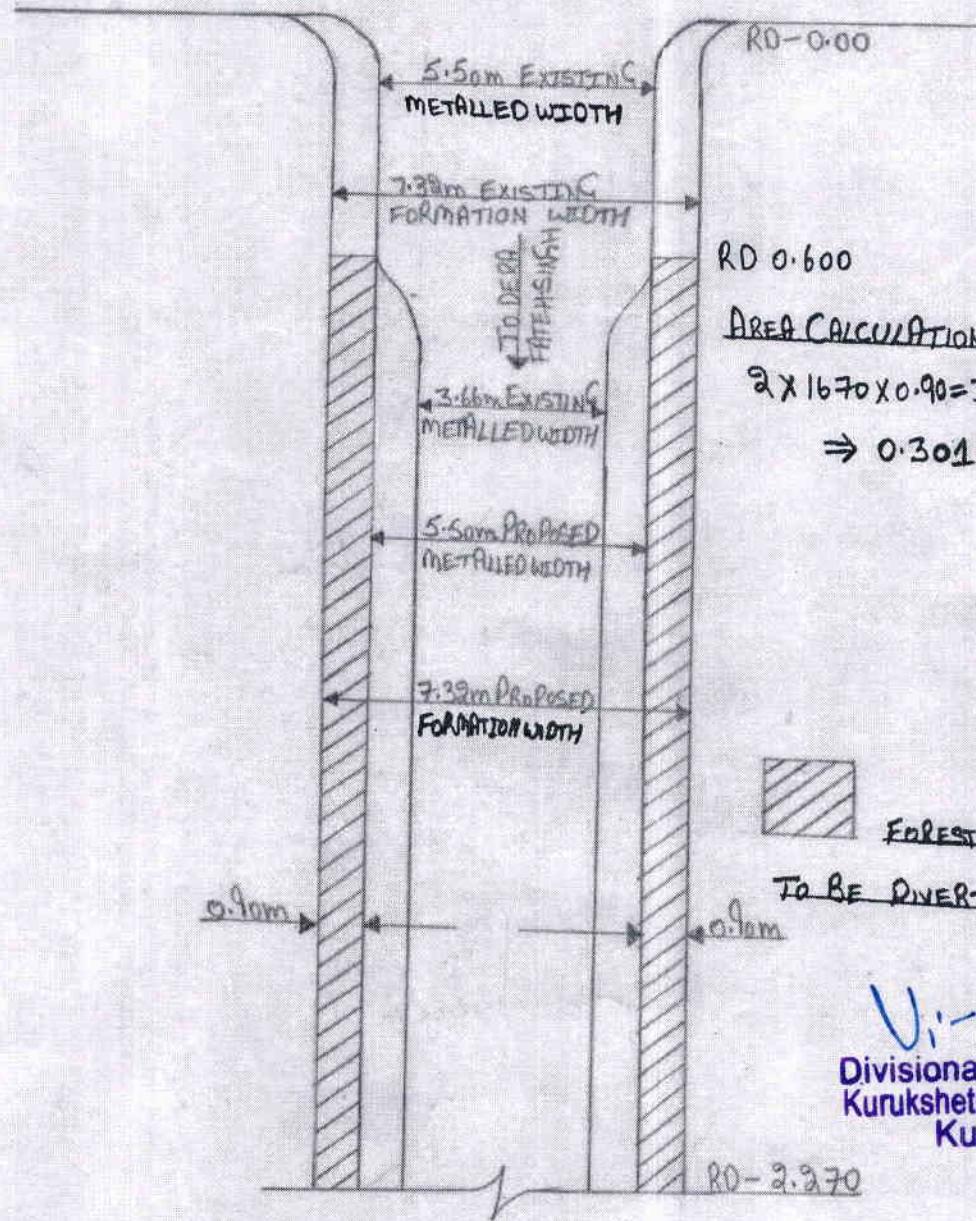

Divisional Forest Officer  
Kurukshetra Forest Division  
Kurukshetra

Executive Engineer,  
Provincial Division-I,  
PWD (B&R) Kurukshetra  
(CD26)

*[Signature]*  
Sub Divisional Engineer  
Provincial Sub Divisional No-1  
P.W.D. B&R B.E. PEHOWA

21

Widening and Strengthening of Approach Road to Dera Fateh Singh (Road ID 7802) KM 0.60 to 2.27 in Distt. Kurukshetra (Haryana).

Area Calculation = 0.301 Hectare

Sr. No.	Description of RD's	No.	L	B	Qty./ Area Sqm
1.	KM 0.600 to 2.270	2	1670	0.90	3006.00
	<b>Total</b>				<b>3006.00</b>

Hectare =  $3006 / 10000 = 0.301$  Hectare


Sub Divisional Engineer  
Provincial Sub Divisional No-1  
P.W.D. B&R Br.PEHOWA  
Sub Divisional Engineer,  
Provincial Sub Division No. 1,  
Branch Pehowa.

Executive Engineer,  
Provincial Division-1,  
PWD (B&R) Kurukshetra  
Executive Eng (GB26)  
Provincial Division No. 1,  
PWD B&R, Kurukshetra.

N



### Widening and Strengthening of Approach Road to Dera Fateh Singh (Road ID 7802) KM 0.60 to 2.27 in Kurukshetra

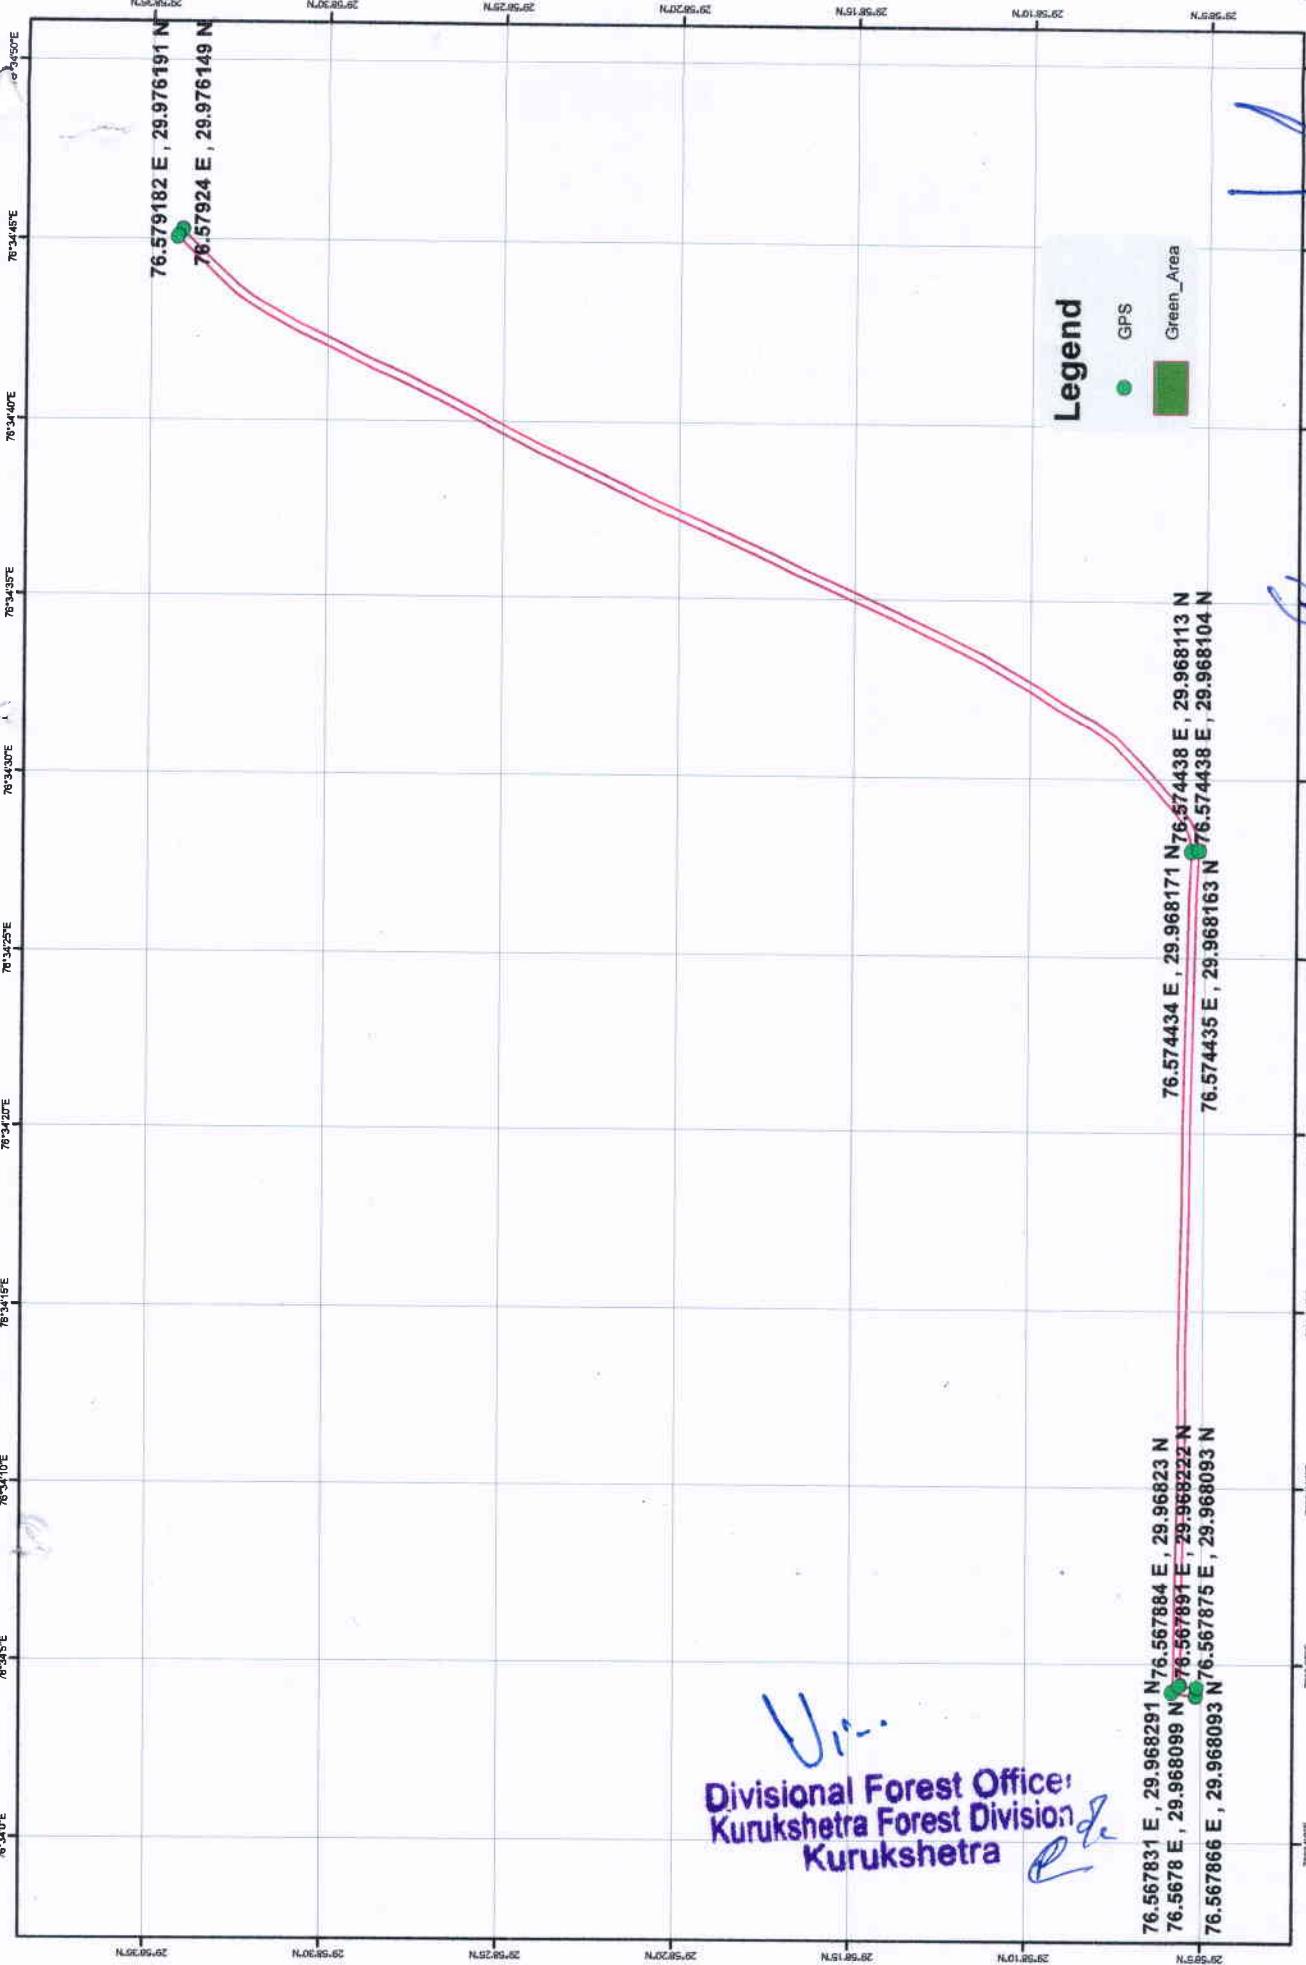

Full Title of the Project: Diversion of 0.301 ha. of forest land of widening and strengthening of approach road to Dera Fateh Singh (Road ID 7802) km. 0.60 to 2.27 under Forest Division and District Kurukshetra.

File No. : FP/HR/ROAD/46269/2020

Date of Proposal: 10-08-2020

## CHECK LIST SERIAL NUMBER-07

### STATEMENT SHOWING DETAILS OF FOREST AREA PROPOSED FOR DIVERSION

S. No.	District	Division	Range/ Tehsil/ Village	Khasra/ Survey or Compartment Number of Km. Stone	Forest Area proposed for Diversion (Ha.)	Legal status of Forest Area	Remarks
1	2	3	4	5	6	7	8
	Kurukshetra	Kurukshetra	Pehowa	Diversion of 0.301 ha. of forest land of widening and strengthening of approach road to Dera Fateh Singh (Road ID 7802) km. 0.60 to 2.27 under Forest Division and District Kurukshetra.	0.301 hect.	PF	-

Date:

Place: Kurukshetra

Divisional Forest Officer  
Kurukshetra Forest Division  
Kurukshetra  
Office Seal \_\_\_\_\_

**Full Title of the Project:** Diversion of 0.301 ha. of Forest land for Widening and Strengthening of Approach Road to Dera Fateh Singh (Road ID 7802) KM 0.60 to 2.27 in Distt. Kurukshetra (Haryana).

**File No.:**

**Date of Proposal**

**CHECK LIST SERIAL NUMBER-08**  
**STATEMENT SHOWING DETAILS OF NON FOREST AREA**  
**INVOLVED IN THE PROPOSAL**

S. No.	District	Division	Range/ Tehsil /Village	Khasra/ Survey or Compartment Number of Km. Stone	Non Forest Area involved in the proposal (Ha.)	Present land Use	Remarks
1	2	3	4	5	6	7	8
1	Kurukshetra	Kurukshetra	Pehowa	RD 0.60 to 2.27	-	P.F.	-

**Sub Divisional Engineer**  
 Sub Divisional Engineer,  
 Provincial Sub Divisional No-1  
 Provincial Sub Division No. I,  
 P.W.D. B&R Br. PEHOWA  
 Branch Pehowa.

Date :  
 Place :Kurukshetra

(AMIT MANUJA) **Executive Engineer,**  
**Executive Engineer, Provincial Division-I,**  
**Provincial Division No. I,** **PWD (B&R) Kurukshetra**  
**(CD26)**  
 PWD B&R, Kurukshetra.  
 Mob. No. 97290-17798

Forwarded by:-  
**Divisional Forest Office**  
**Kurukshetra Forest Division**  
 Kurukshetra  
**Kurukshetra**  
 Office Seal

**Full Title of the Project:** Diversion of 0.301 ha. of Forest land for Widening and Strengthening of Approach Road to Dera Fateh Singh (Road ID 7802) KM 0.60 to 2.27 in Distt. Kurukshetra (Haryana).

**File No.:**

**Date of Proposal**

**CHECK LIST SERIAL NUMBER-10**

### **JUSTIFICATION FOR LOCATING THE PROJECT IN FOREST AREA**

In this connection, it is intimated that 0.301 hectare forest land is used for Widening and Strengthening of Approach Road to Dera Fateh Singh (Road ID 7802) KM 0.60 to 2.27 in Distt. Kurukshetra (Haryana)

Date :

Place : Kurukshetra

*Sub Divisional Engineer  
Provincial Sub Divisional No-1  
P.W.D. B&R Br. PEHOWA*  
Sub Divisional Engineer,  
Provincial Sub Division No. 1,  
Branch Pehowa.

(AMIT MANUJA) *Executive Engineer,  
Executive Engineer, Provincial Division-I,  
Provincial Division No. 1 (026)  
PWD (B&R) Kurukshetra.  
Mob. No. 97290-17798*

*Vinod  
Divisional Forest Officer  
Kurukshetra Forest Division  
Kurukshetra* *dc*

**Full Title of the Project:**

Diversion of 0.301 ha. of Forest land for Widening and Strengthening of Approach Road to Dera Fateh Singh (Road ID 7802) KM 0.60 to 2.27 in Distt. Kurukshetra (Haryana).

**File No.:**

**Date of Proposal**

### **CHECK LIST SERIAL NUMBER-11**

### **CERTIFICATE FOR MINIMUM USE OF FOREST LAND**

This is to certify that the forest area involved in the proposal unavoidable and barest minimum forest area i.e. 0.301 ha. area is proposed for diversion.

*Sub Divisional Engineer*  
Provincial Sub Divisional No-1  
PWD, B&R Br PEHOWA  
Sub Divisional Engineer,  
Provincial Sub Division No. 1,  
Branch Pehowa.

*Executive Engineer,*  
Executive Engineer, Provincial Division-I,  
Provincial Division No. 26  
PWD B&R, Kurukshetra.  
Mob. No. 97290-17798

Date :

Place : Kurukshetra

Countersigned -

*Vij.*  
Divisional Forest Officer  
Kurukshetra Forest Division  
Kurukshetra  
Office Seal *Rdc*

**Full Title of the Project:** Diversion of 0.301 ha. of Forest land for Widening and Strengthening of Approach Road to Dera Fateh Singh (Road ID 7802) KM 0.60 to 2.27 in Distt. Kurukshetra (Haryana).

**File No.:**

**Date of Proposal**

### **CHECK LIST SERIAL NUMBER-12**

#### **UNDERTAKING FOR PAYMENT OF COST OF COMPENSATORY AFFORESTATION**

I/We Executive Engineer, Provincial Division No. 1, PWD (B&R), Kurukshetra hereby, undertake to pay the entire amount for compensatory afforestation in lieu of the forest area diverted for Widening and Strengthening of Approach Road to Dera Fateh Singh (Road ID 7802) KM 0.60 to 2.27 in Distt. Kurukshetra (Haryana) as per prevailing wage rates at the time of plantation.

*[Signature]*  
**Sub Divisional Engineer**  
**Provincial Sub Divisional No-1**  
**PWD B&R PEHOWA**  
**Sub Divisional Engineer,**  
 Provincial Sub Division No. 1,  
 Branch Pehowa.

*[Signature]*  
 Executive Engineer,  
 Provincial Division-I,  
**PWD (B&R) Kurukshetra**  
 (CD26)  
 (AMIT MANUJA)  
 Executive Engineer,  
 Provincial Division No. 1,  
 PWD B&R, Kurukshetra.  
 Mob. No. 97290-17798

Date :  
 Place : Kurukshetra

Countersigned -

*[Signature]*  
**Divisional Forest Officer**  
**Kurukshetra Forest Division**  
 Kurukshetra  
 Office Seal

Full Title of the Project: Diversion of 0.301 ha. of forest land of widening and strengthening of approach road to Dera Fateh Singh (Road ID 7802) km. 0.60 to 2.27 under Forest Division and District Kurukshetra.

File No. : FP/HR/ROAD/46269/2020

Date of Proposal: 10-08-2020

## **CHECK LIST SERIAL NUMBER-15** **MARKING LIST**

Name of Block	Name of Beat	Name of Reach	Species	U/ s	V	IV	III	IIA	IIB	IA	IB	Total	Vol.
Pehowa	Pehowa	Dera Fatuh Singh Road Km. 0-3 L&R/side	Euc.	0	0	0	0	0	1	0	0	1	2.70
			Shisham	4	4	5	4	7	0	0	0	24	11.25
			Kikar	0	0	1	0	0	1	1	2	5	12.03
			Misc	1	2	3	3	0	2	1	0	12	9.07
			Total	5	6	9	7	7	4	2	2	42	35.05

Date:

Place: Kurukshetra

Divisional Forest Officer,  
Divisional Forest Officer,  
Kurukshetra Forest Division  
Kurukshetra  
Office Seal

पश्चिम राज्य 28 KM 0-3 HK राज्य ले पठाया, दूसरा पठाया, यह तक 29A  
 राज्य ले पठाया, दूसरा पठाया, यह तक 29A  
 3/2020 3/2020 X

Student Choice = office

Sl. No.	Block No.	Grid No.	Class	Remarks	Side No.	ENo.	SDB	Grid No.	Class	Remarks	Side No.		
1	5	Kikar	89	IV	0-5	R/32	32	-	Chokar	73	IV	G.S. Hsde	
2	10	P.J.F.	115	III	G.S. Hsde	33	-	-	38	IV	-	-	
3	10	Shah	86	IV	-4-4	34	56	Shah	78	IV	G.S. -4		
4	23	EC	178	II B	-4-4	35	57	-	61	IV	-4-4		
5	24	Dak	147	IA	-4-4	36	66	-	112	III	G.S. -4		
6	25	Kikar	268	IB	-4-4	37	67	Kikar	205	IA	-4-4		
7	27	Dak	170	II B	-4-4	38	68	Shah	146	II A	-4-4		
8	28	Kikar	169	II B	-4-4	39	-	-	23	0/S	-4-4		
9	30	Shah	89	IV	-4-4	40	-	-	25	0/S	-4-4		
10	31	Kikar	221	IB	-4-4	41	-	-	27	0/S	-4-4		
11	33	Shah	84	IV	-4-4	42	-	-	30	0/S	-4-4		
12	34	-	115	III	-4-4								
13	35	-	98	III	-4-4								
14	36	-	145	II A	-4-4	SDB	0/S	IV	II A	II B	JA	IB	T.D. = 1000
15	37	-	130	II A	-4-4	EC	0	0	0	0	1	0	$1 = 2.70 m^3$
16	38	-	65	IV	-4-4	Shah	4	4	5	4	7	0	$0 = 24 = 11.25 m^3$
17	39	-	119	III	-4-4	Kikar	0	0	1	0	0	1	$2 = 5 = 12.03 m^3$
18	40	-	125	II A	-4-4	Misc	1	2	3	3	0	2	$1 = 0 = 12 = 9.07 m^3$
19	41	-	147	II A	-4-4	Total	5	6	9	7	4	2	$2 = 42 = 35.05 m^3$
20	42	-	146	II A	-4-4								
21	43	-	144	II A	-4-4								
22	-	-	46	IV	-4-4								
23	-	-	58	IV	-4-4								
24	-	-	54	IV	-4-4								
25	-	-	57	IV	-4-4								
26	-	Chokar	43	IV	-4-4								
27	-	-	67	IV	-4-4								
28	-	Besi	112	III	-4-4								
29	1	Dak	165	II B	-4-4								
30	4	-	96	III	-4-4								
31	-	Chokar	38	IV	-4-4								

Sub Divisional Engineer  
 Provincial Sub Divisional No. 1  
 RWD: R.R. B. DEHAWA

Divisional Forest Officer  
 J.I.

# Office of The District Town Planner, Kurukshetra

DEPARTMENT OF TOWN & COUNTRY PLANNING, HARYANA  
ROOM NO. 316, SECOND FLOOR, NEW MINI-SECRETIAT, KURUKSHETRA



: 01744-220360; E-mail: [dtp1.kurukshetra.tcp@gmail.com](mailto:dtp1.kurukshetra.tcp@gmail.com)

38

To

Sub Divisional Engineer,  
Provincial Sub Division No. 1,  
PWD (B&R), Branch Pehowa.

Memo no. 420

DTP (KKR)

Dated: 04/02/2020

Sub:-

Widening and Strengthening of approach road to Dera Fateh Singh (Road ID 7802) KM 0.600 to 2.270 in Distt. Kurukshetra. (Length 1.67 Km).

Ref:-

Your office memo No. 105 dated 27.01.2020.

On the above cited subject and letter under reference, it is intimated that the land on which Widening and Strengthening of Link road is to be done vest with PWD (B&R) Department. Therefore, this office has no objection for Widening and Strengthening of approach road up to Dera Fateh Singh. This is for your kind information and further necessary action please.

District Town Planner,

Kurukshetra.

%/c

Dated: 04/02/2020

Ends. No. 421

DTP (KKR)

A copy is forwarded to Executive Engineer, Provincial Division No. 1, PWD (B&R) Branch Kurukshetra for information and further necessary action, please.

District Town Planner,

Kurukshetra.

%/c

Dated: 04/02/2020

Sub Divisional Engineer  
Provincial Sub Divisional No-1  
P.W.D. B&R Br.PEHOWA

Executive Engineer,  
Provincial Division-1,  
PWD (B&R) Kurukshetra  
(CD26)