


Execution S.D of Sub route Nakodar-Ludhiana Total Route Length 500 Km

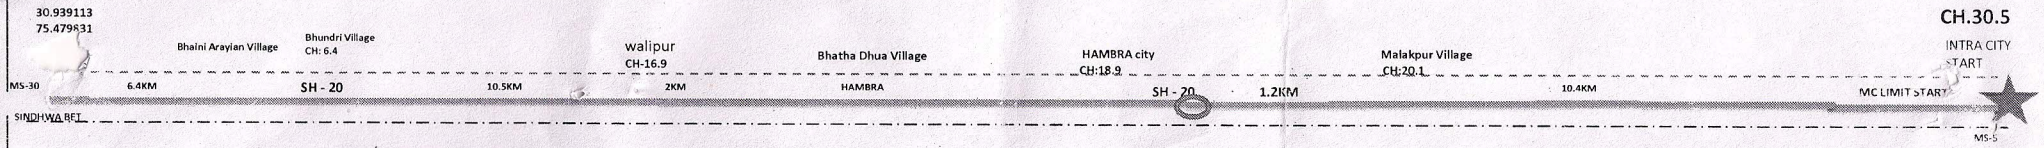

ROW Summary	
Name of Authority	Unit
SH 163	
SH 34	
MDR ROADS	
SH 105	
SH 04	
SH 11	
Railway LC	
Railway RUB	
GAS Pipe	
SH 4	
SH 14	
SH-16	
SH 13	
Municipal/SH13	
NHAI	
R&B	
TOTAL	30.5

LEGEND	
AGZ	★
ILA	★
Authority change	▲
NHAI	■■■■■
PWD	■■■■■
Municipal	■■■■■
Proposed OFC	- - - -
RIL Pump	⊞
Road	—
Railway Crossing	—+—
Approved by	—
Checked by	—
Prepared by	—
Single line diagram not to scale	—

Divya

$$\text{Area} = \frac{30500 \times .45}{10000} = 1.37 \text{ ha}$$