


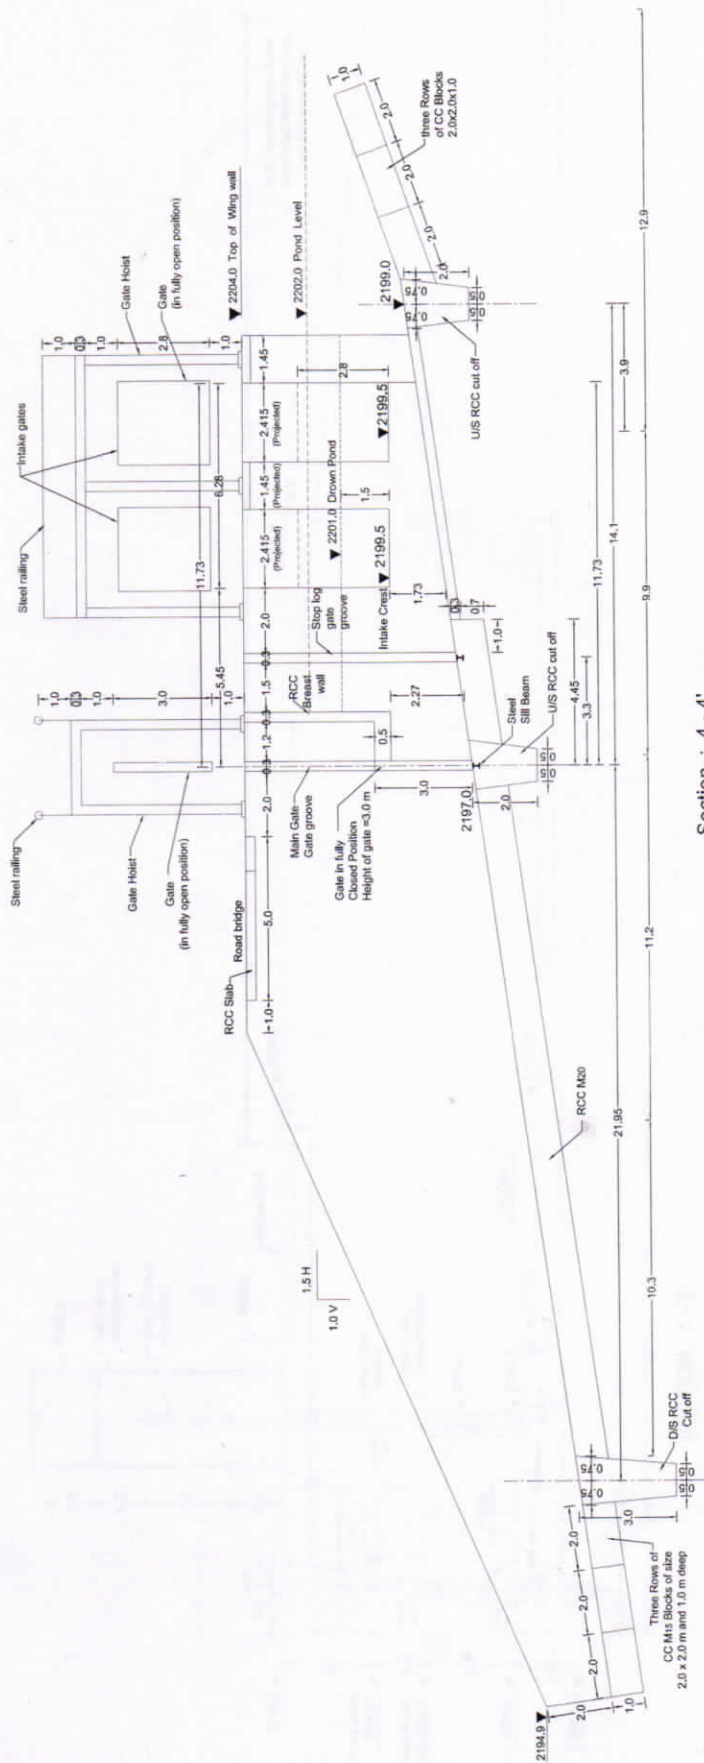

Section : 4 - 4'
Longitudinal Section

(Showing under sluice gate, breast wall, stop log gate groove, and Intake in elevation)
(Trash Rack on Intake not shown)


FOR DPR PURPOSE ONLY

TANKUL SHP 4 x 3.0 MW = 12.0 MW
Name of Component: DIVERSION WEIR
Sheet Title: Section 4 - 4'
Dwg. No.: 07

NOTE :

1. All dimension and levels are in m, unless otherwise specified.
2. For marking of section 4 - 4', refer Dwg. no. 03.

अधिशायी अभियन्ता (मानव-संलग्नता)
यूजेवीएन लिमिटेड
धारवूला, पिरौरागढ़

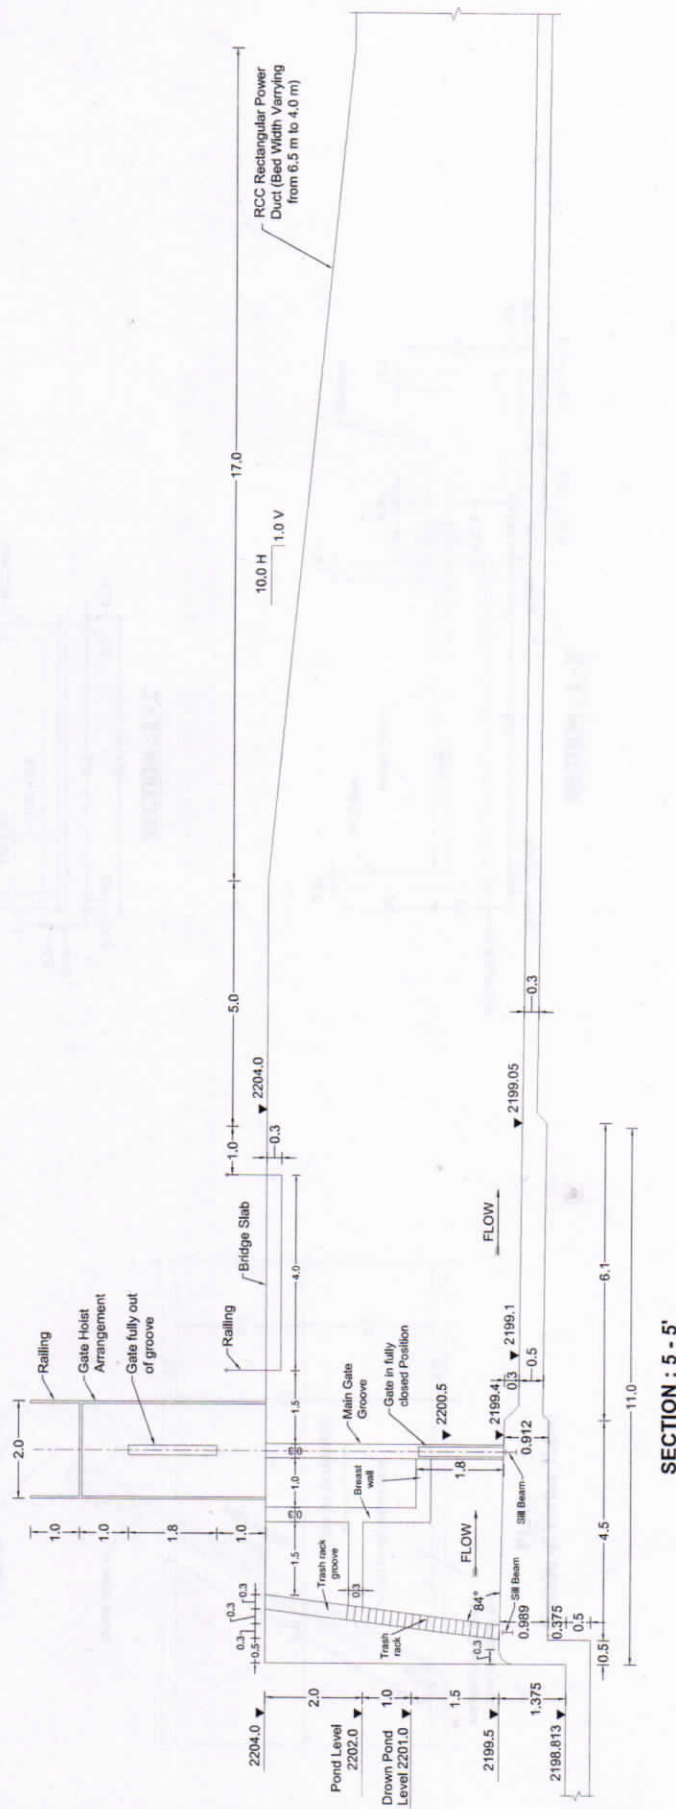

FOR DPR PURPOSE ONLY

TANKUL SHP $4 \times 3.0 \text{ MW} = 12.0 \text{ MW}$

Name of Component:

DIVERSION WEIR


Sheet Title: Section 5 - 5'

Drg. No.: 08

NOTE:

1. All dimension and levels are in m, unless otherwise specified.
2. For marking of section 5 - 5' refer Drg. no. 03.


अधिसासी अभियन्ता (जानपद-राजसिमा)
यूजेवीएन लिमिटेड
धारचूला, पिथौरागढ़

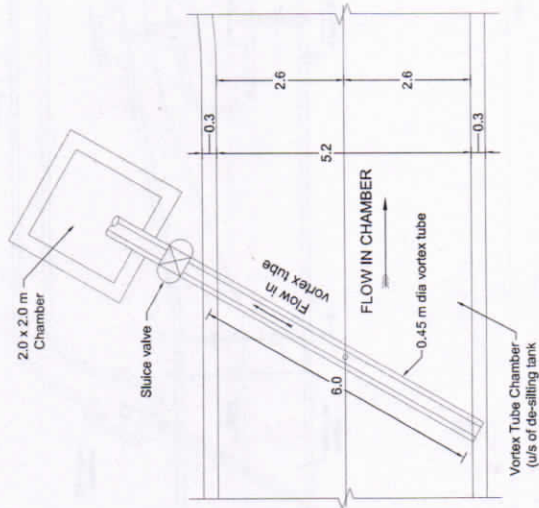


PLAN
(Details of Vortex Tube)



SECTION : 2 - 2'

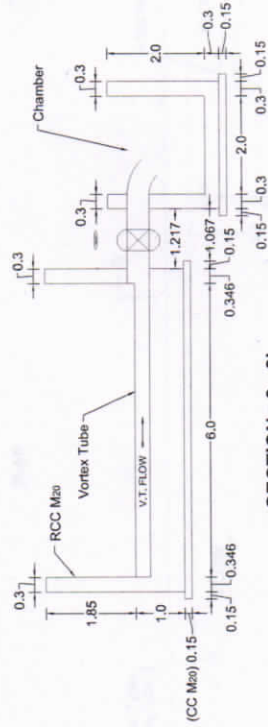


SECTION : 3 - 3'

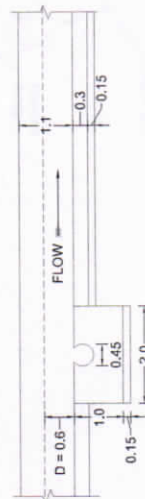

SECTION OF VORTEX TUBE

Width of Silt 0.225

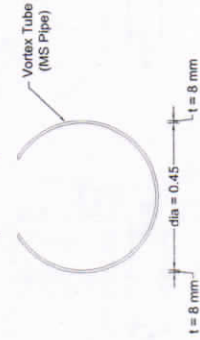


Details of Vortex Tube


FOR DPR PURPOSE ONLY

TANKUL SHP 4 x 3.0 MW = 12.0 MW	
Name of Component:	VORTEX TUBE CHAMBER
Sheet Title:	Plan & Sections
Dwg. No.:	09

अधिशाली अभियन्ता (जानपद-लाला)
यूजेवीएन लिमिटेड
धारचूला, पिरौरागढ़

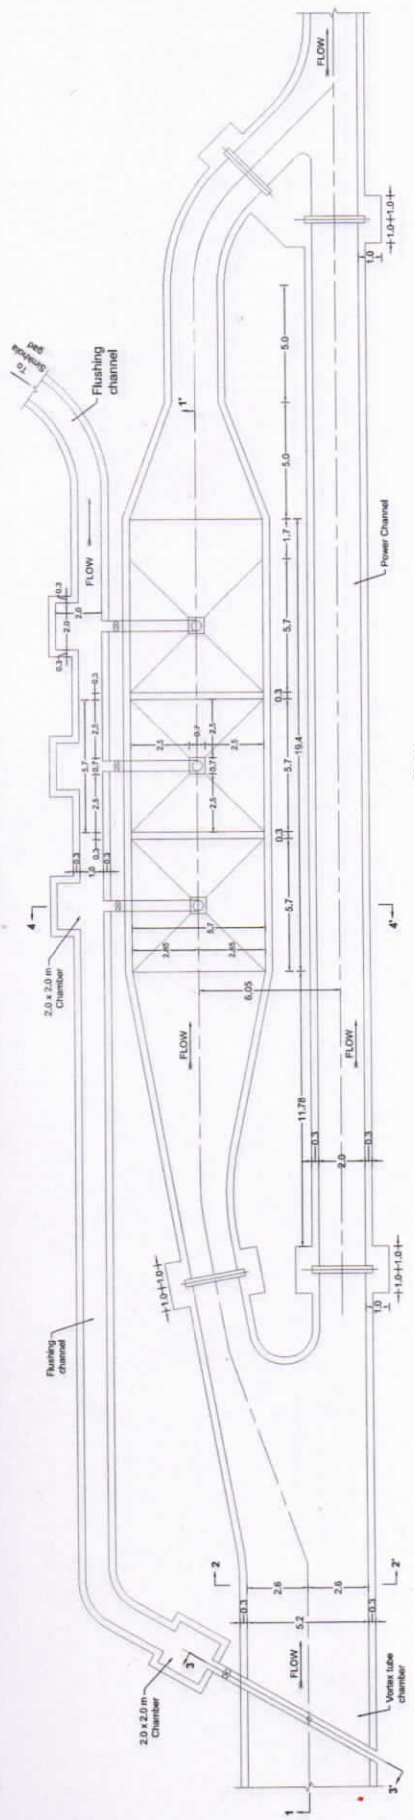

PLAN

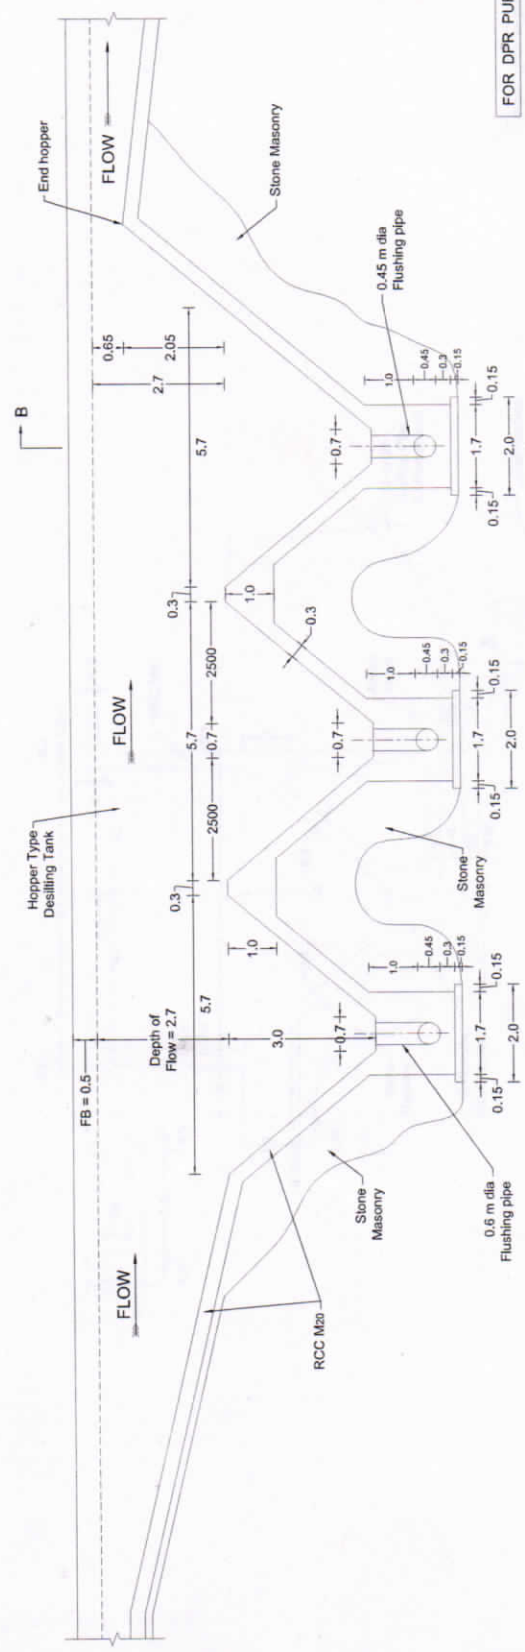

SECTION: 1-1'
(Longitudinal Section)



FOR DPR PURPOSE ONLY

TANKUL SHP 4 x 3.0 MW = 12.0 MW
Name of Component:
DESILTING TANK - HOPPER TYPE
Sheet Title: Plan and Longitudinal Section
Dwg. No.: 10

[Signature]

[Signature]

अधिकासी अभियन्ता (जानपद-लालिनी)
युजेवीएन लिमिटेड
धारचूला, पिथौरागढ़

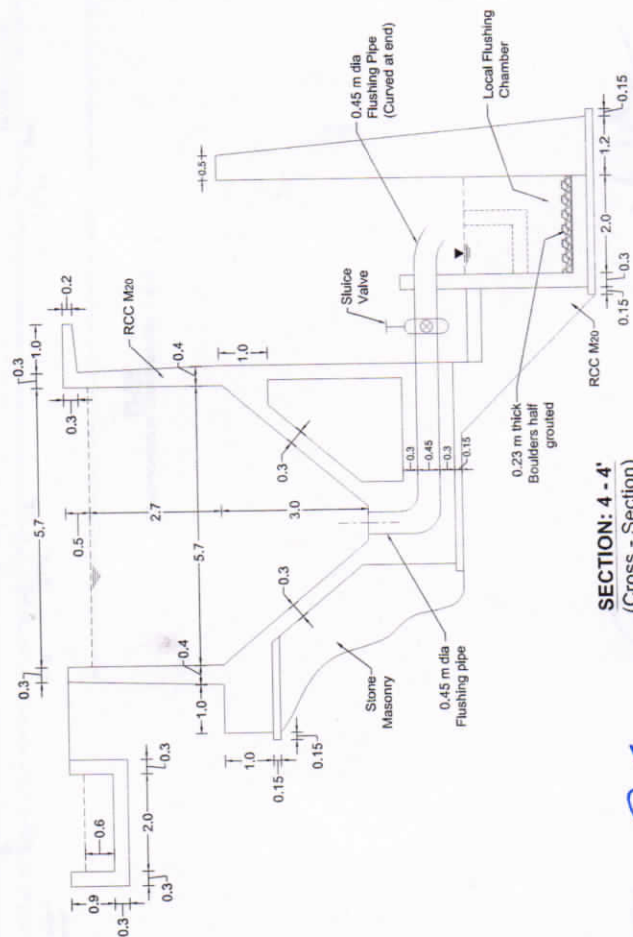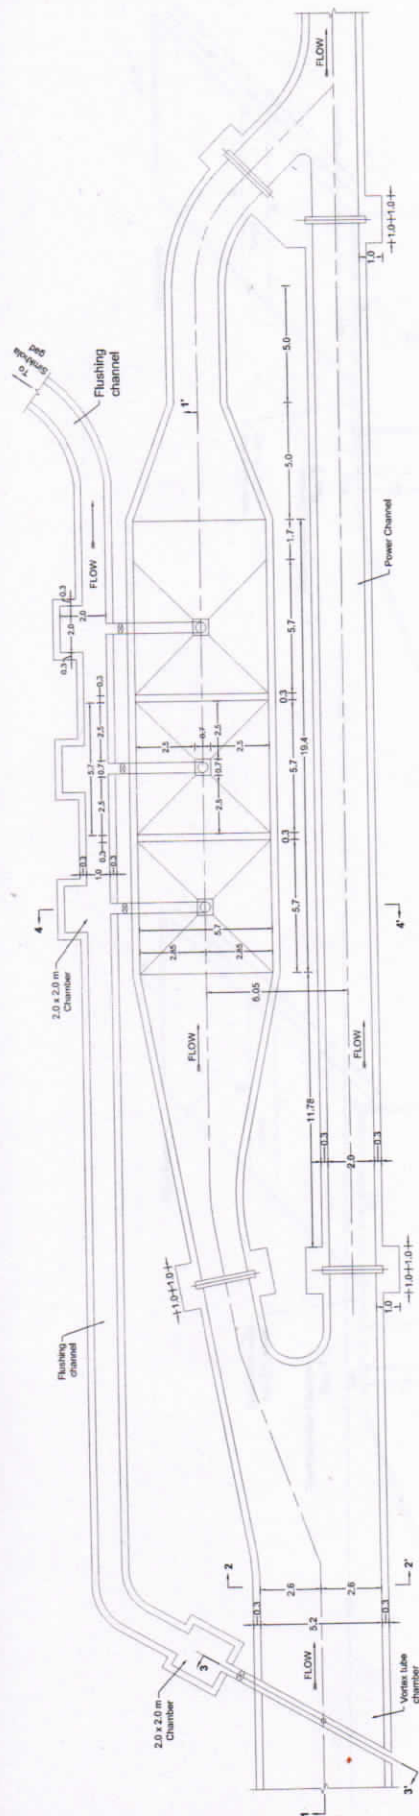

FOR DPR PURPOSE ONLY

TANKUL SHP $4 \times 3.0 \text{ MW} = 12.0 \text{ MW}$


Name of Component:

DESILTING TANK - HOPPER TYPE

Sheet Title: Plan and Cross-section

Drq. No.:	11
-----------	----

अधिशासी अभियन्ता (जानपद-लजलि
यूजेवीएन लिमिटेड
धारचूला, पिथौरागढ़

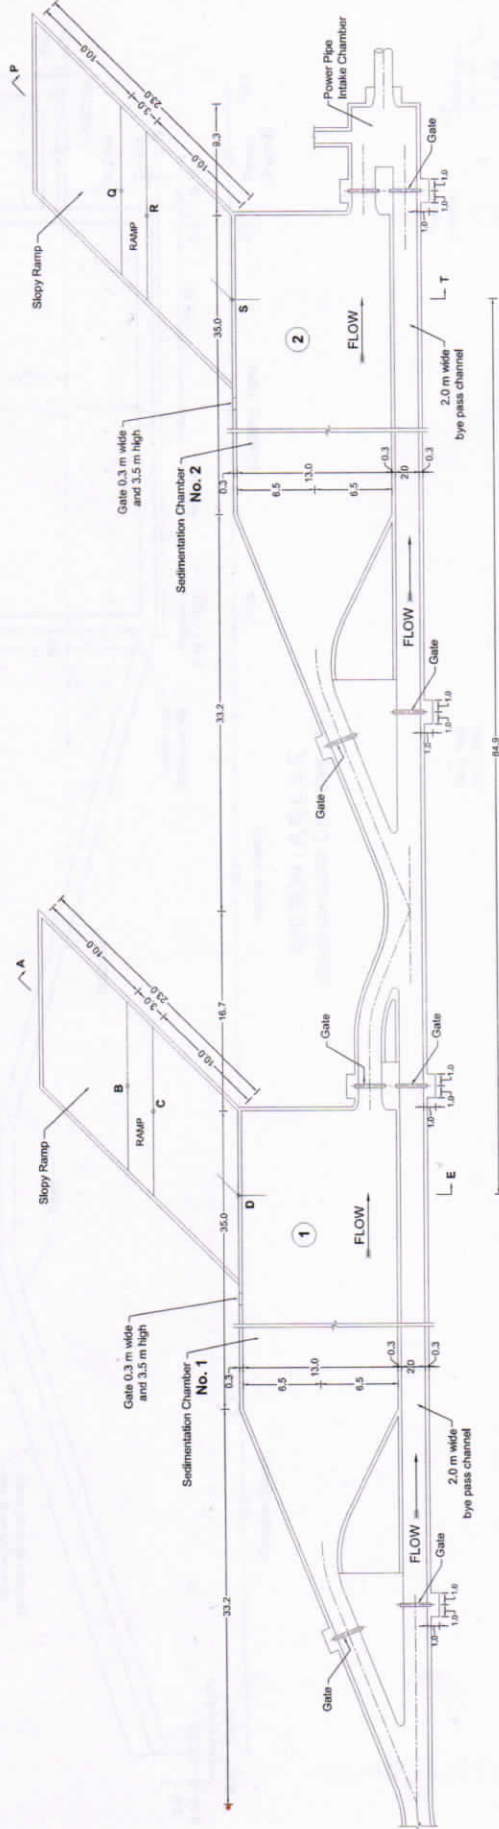

PLAN
(Sedimentation Chambers No. 1 & 2)

FOR DPR PURPOSE ONLY

TANKUL SHP 4 x 3.0 MW = 12.0 MW	
Name of Component:	SEDIMENTATION CHAMBERS
Sheet Title:	Plan
Dwg. No.:	12

NOTE :

1. All dimension and levels are in m, unless otherwise specified.
2. For details of sections, refer Dwg. no. 13.

Def

Def

अधिकासी अभियन्ता (जानपद-राजस्थान)
यूजेवीएन लिमिटेड
धारचूला, पिरौरागढ़