


Full title of the Project: "Laying of Underground Optical Fiber Cable Along the NH-21(old NH11) Road Within the Existing Row from Mahuwa to Via Halena -Bharatpur. Total Route Length - 65.270km."  
Proposal no. : FP/RJ/OFC/47243/2020

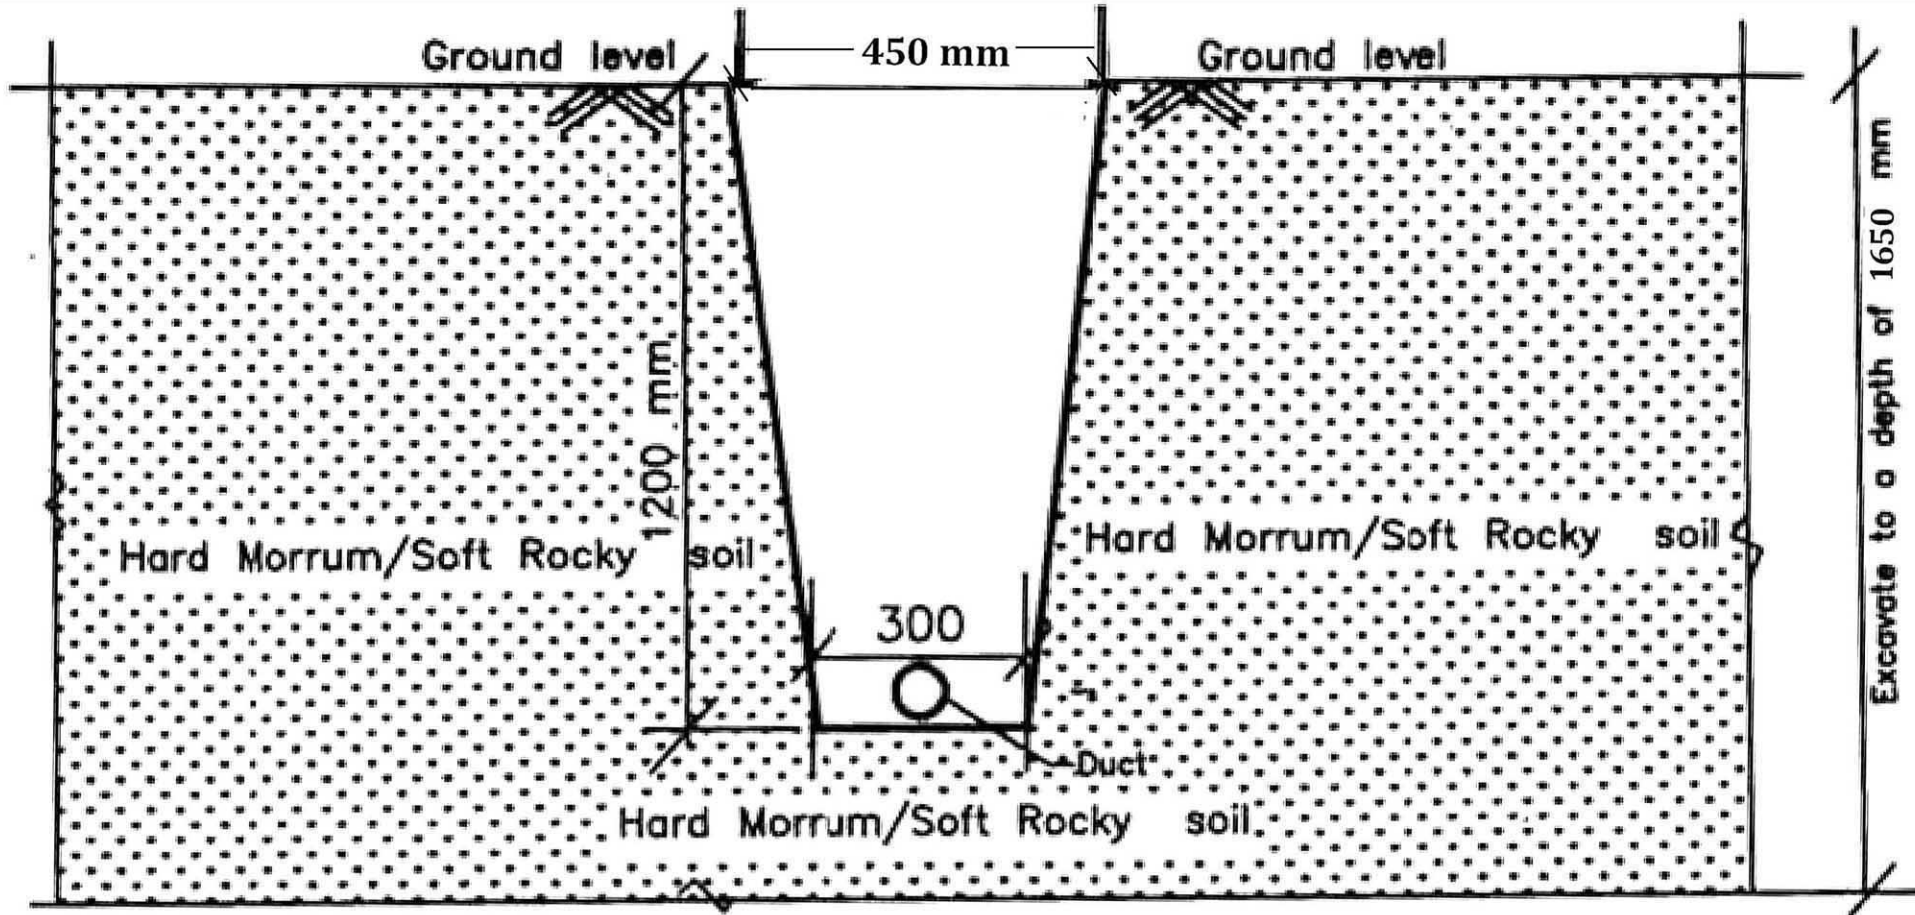

**DURING EXECUTION OF WORK**

Note : All Dimensions area in millimeters.

*Girish Jain.*  
मण्डल अभियन्ता  
दूर संचार परियोजना  
चौथी मंजिल असेमिटी ब्लॉक  
पी.जी.एम.टी.सी. कॉम्पाउण्ड  
एम.आई. रोड, जयपुर-302001