



Layout plan of DPDU Cluster site with Approach Road

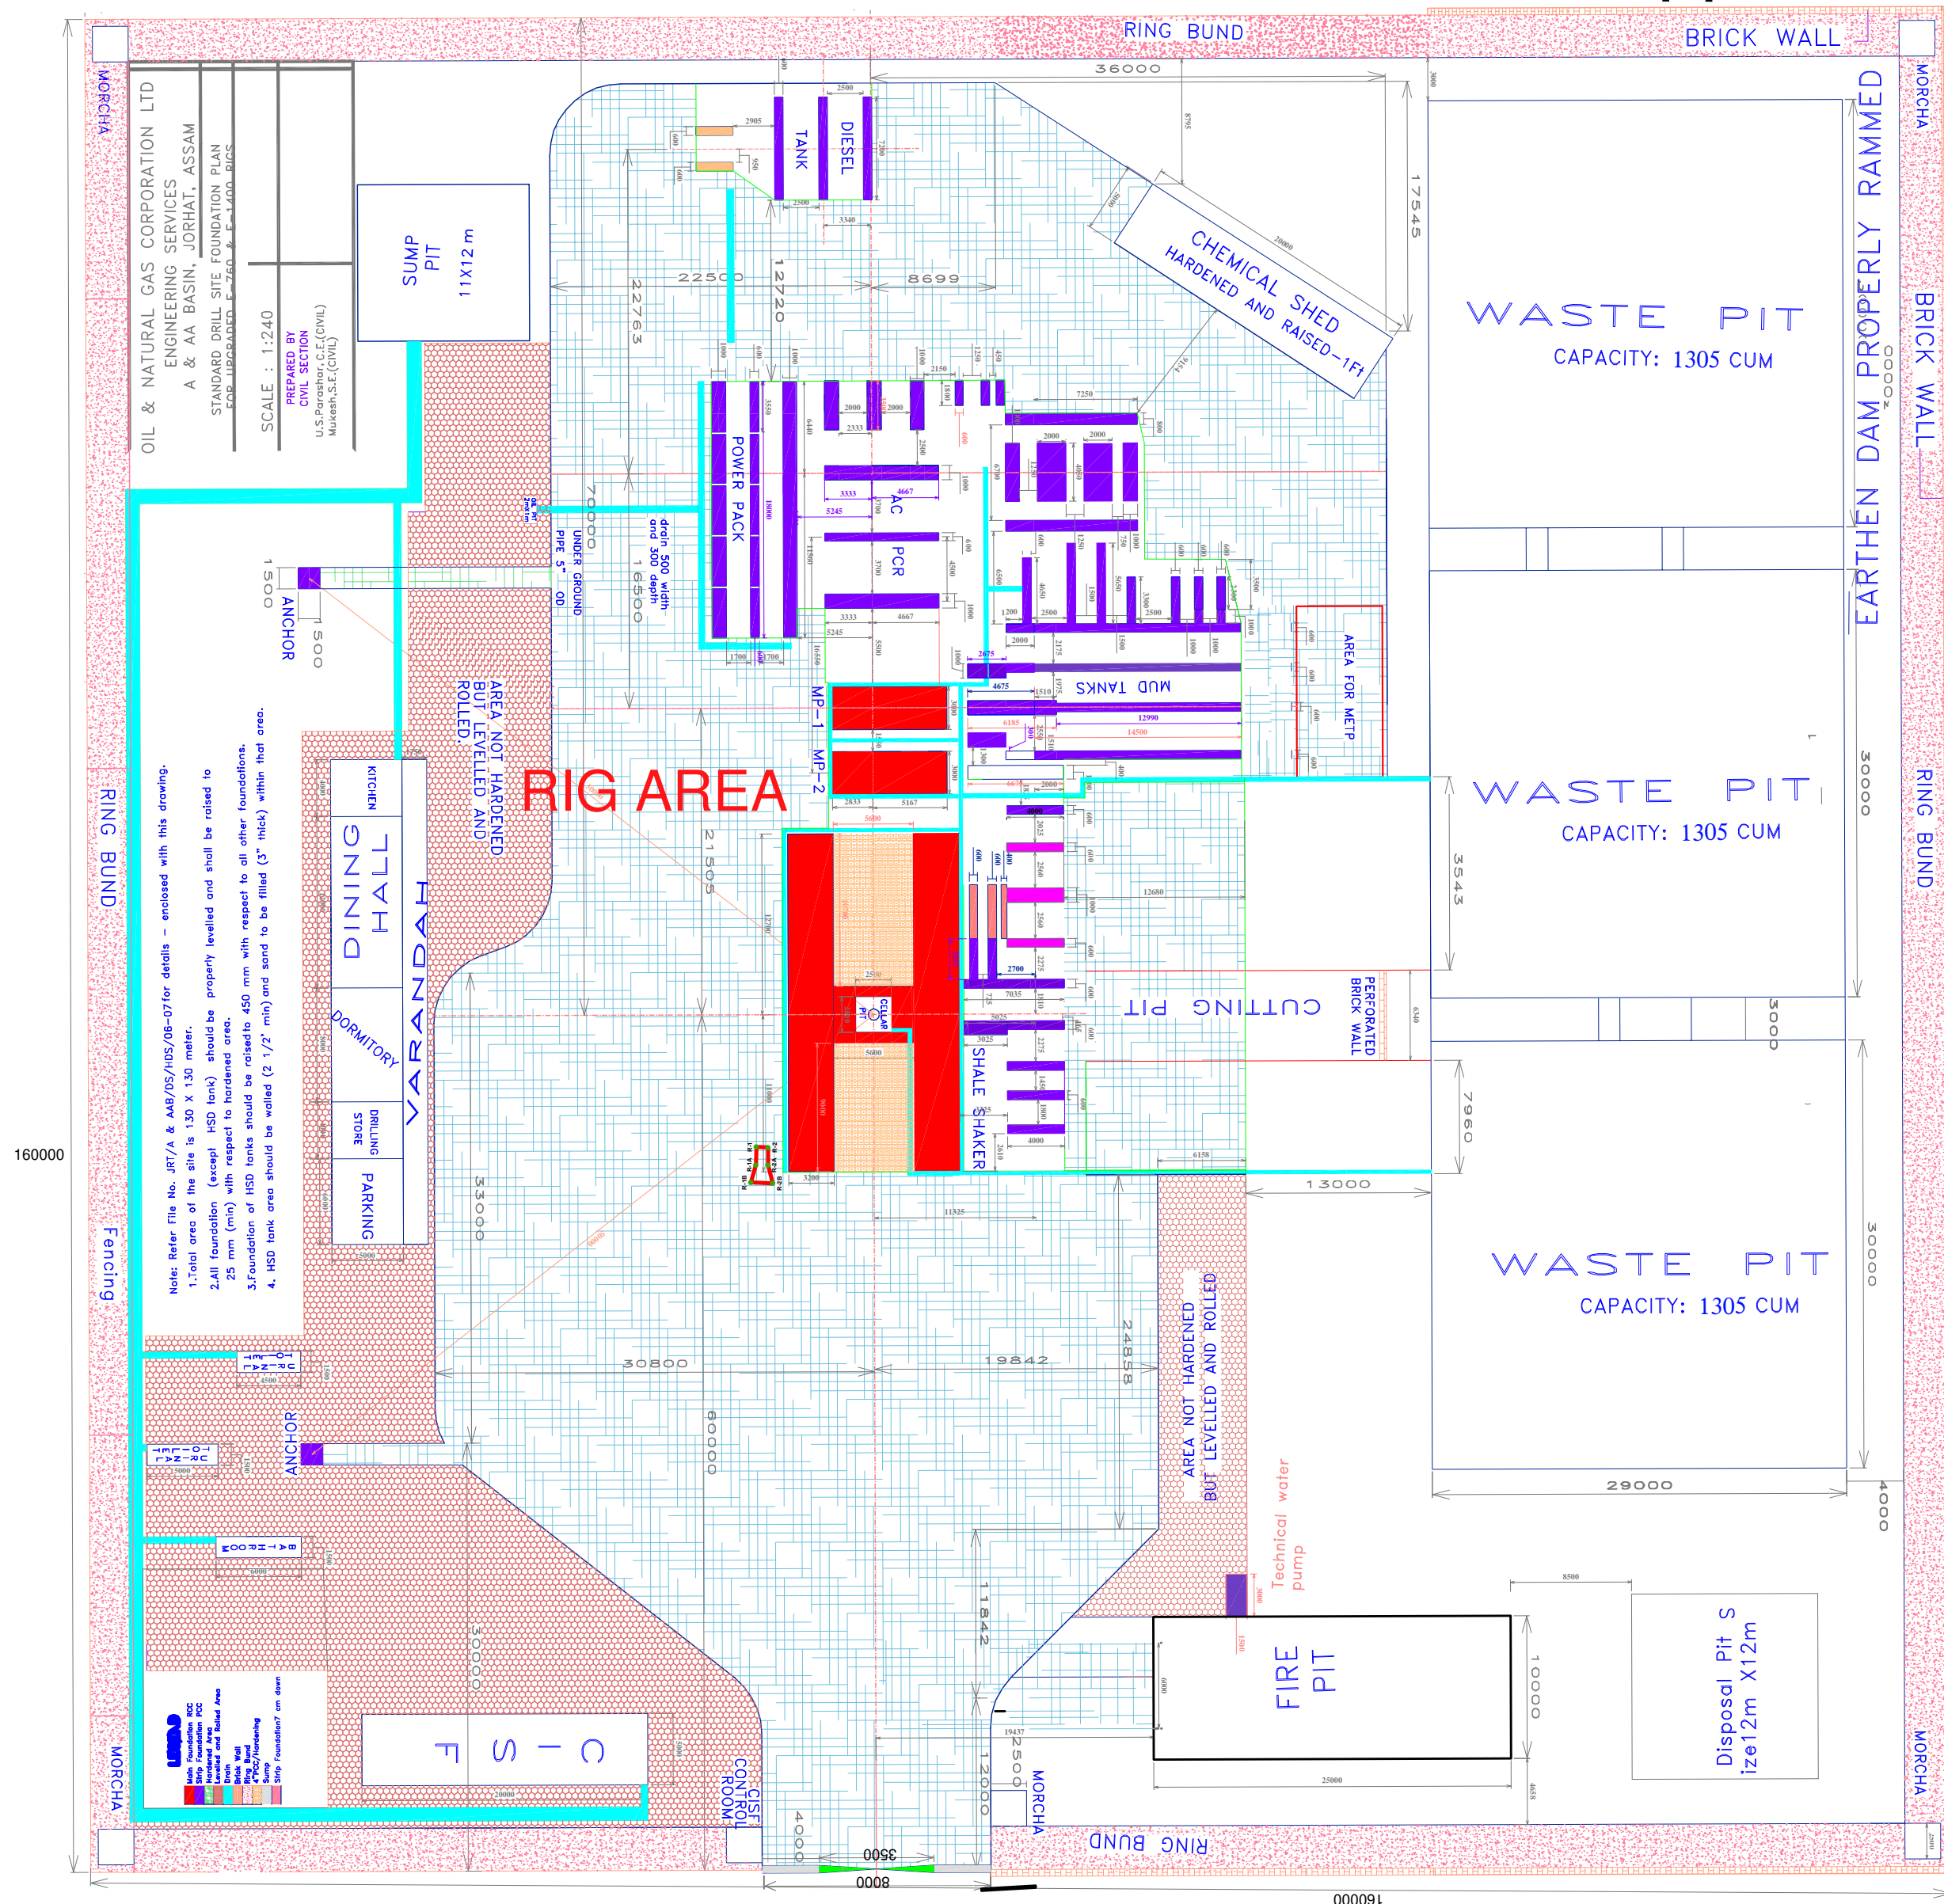

DETAILED LAYOUT PLAN

N. C. and
Niva Moni Tamuli
GM (P) Head HSE
ONGC, JORHAT ASSET, ASSAM

all dimensions are in mm

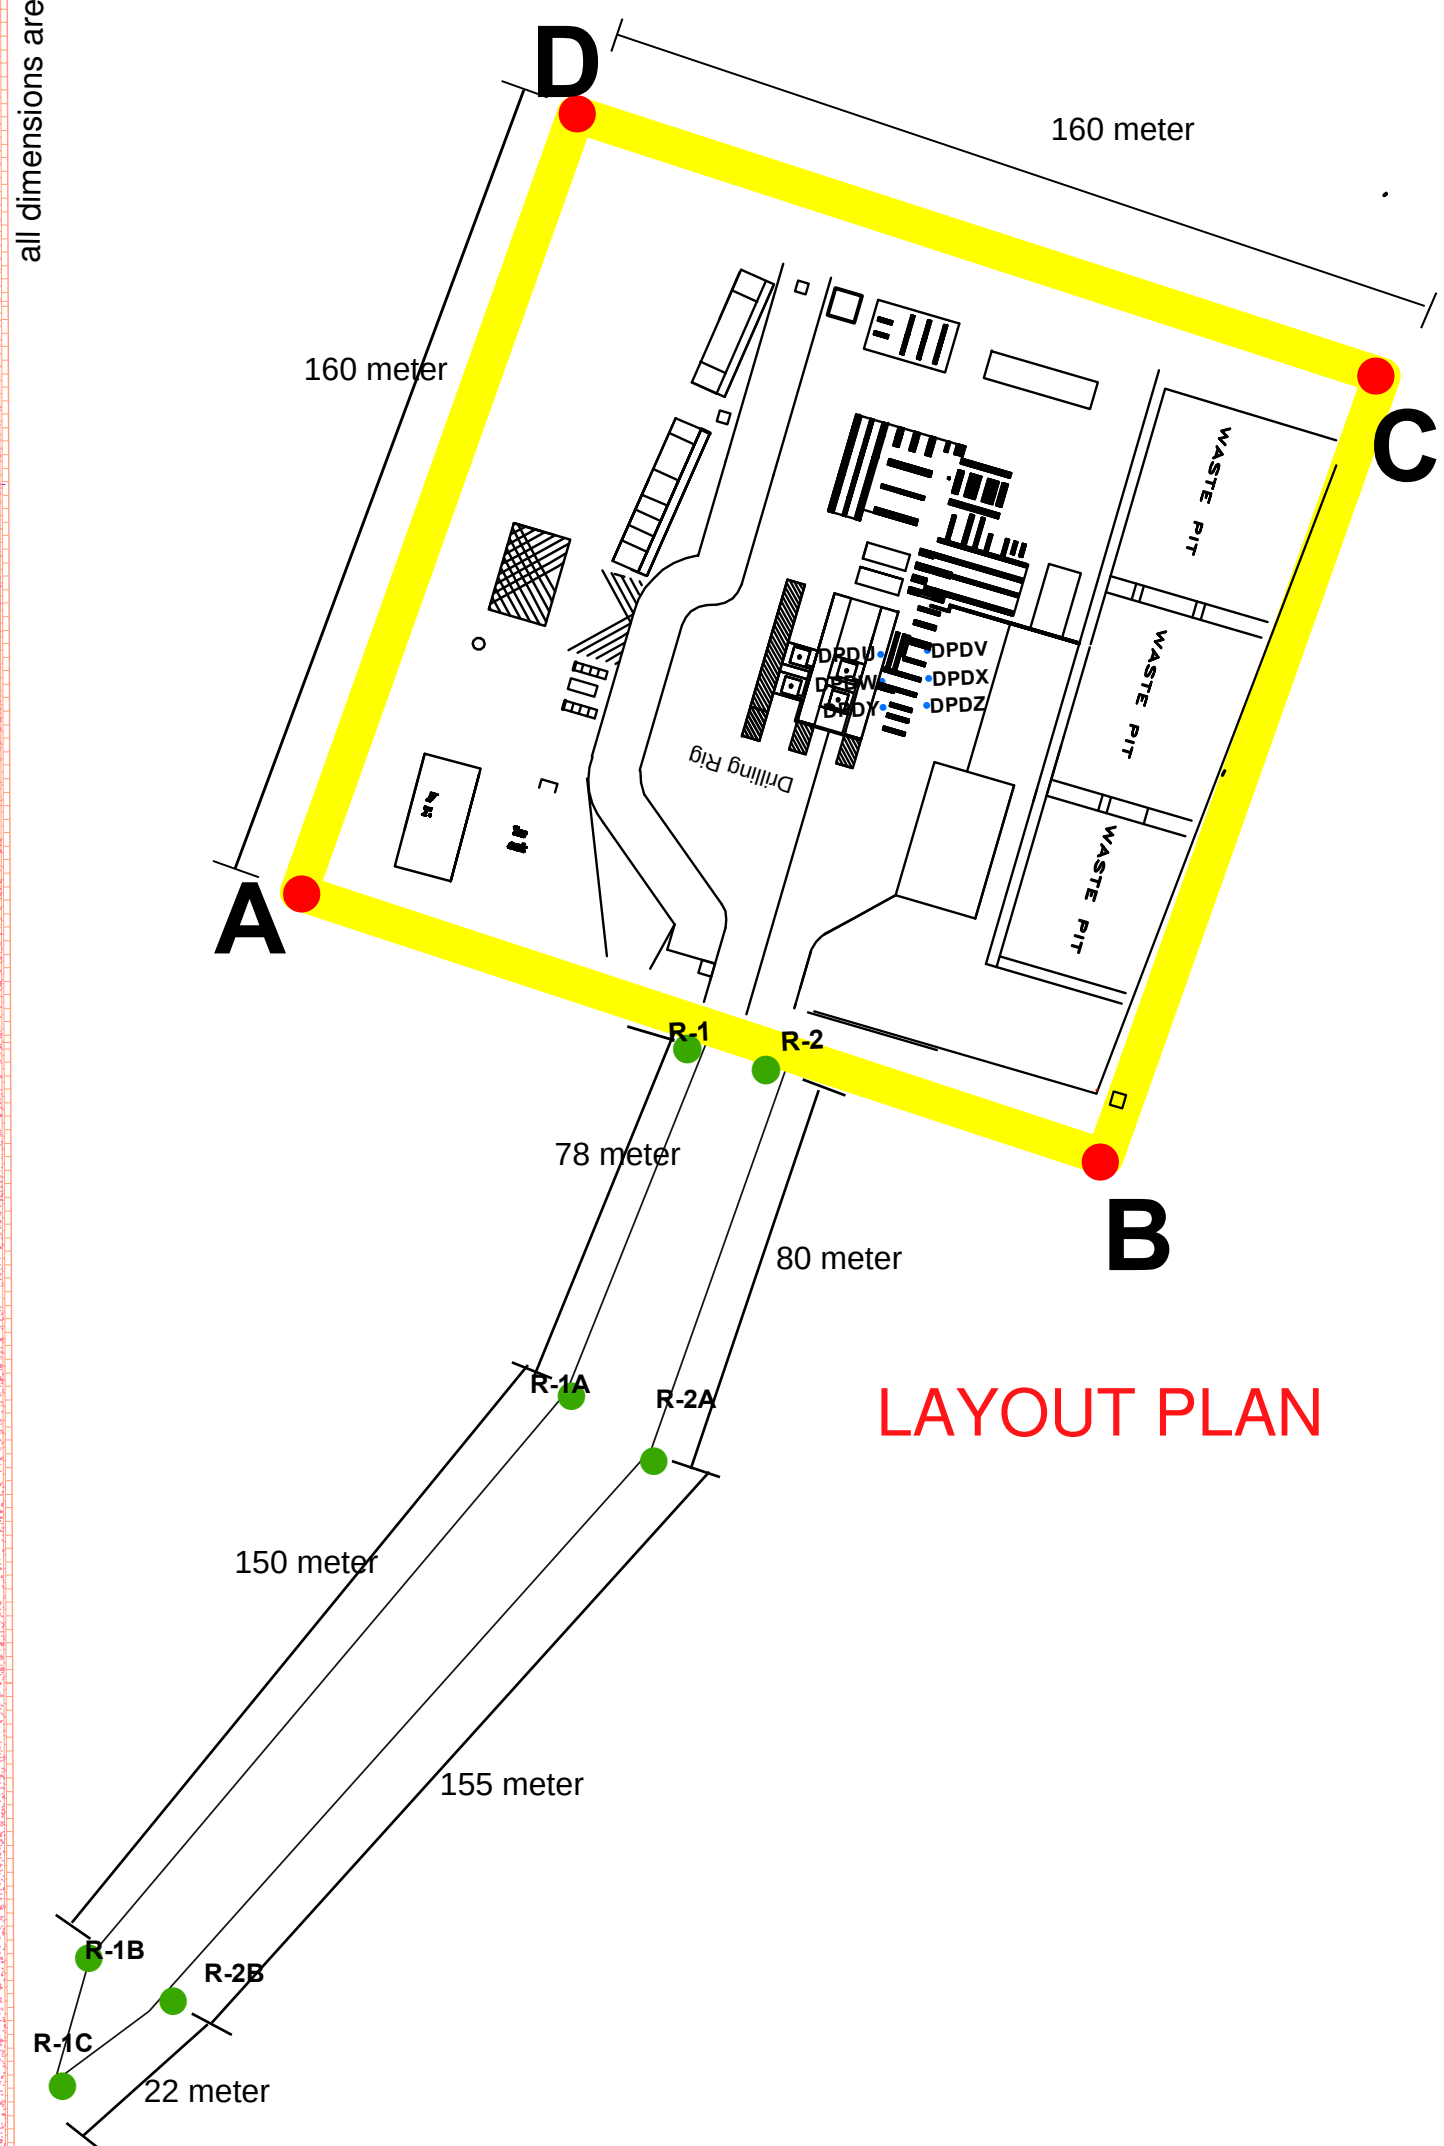

LAYOUT PLAN

Area of waste pits = $30\text{m} \times 29\text{m} = 870\text{ sq meter}$

Volume of each pit = $30\text{m} \times 29\text{m} \times 1.5\text{m} = 1305\text{ CUM}$

Total volume of all the pits = 3915 CUM