


ROUTE :KALWAN MOAD TO NURPUR BEDI
TOTAL LENGTH-10.80km

AREA DETAIL

LENGTH= 10800 mtr.
WIDTH= 0.45
AREA= 0.45 X 10800 = 4860 S.Mtr.
AREA IN HECTARE= 4860/10000 = 0.486 HA.

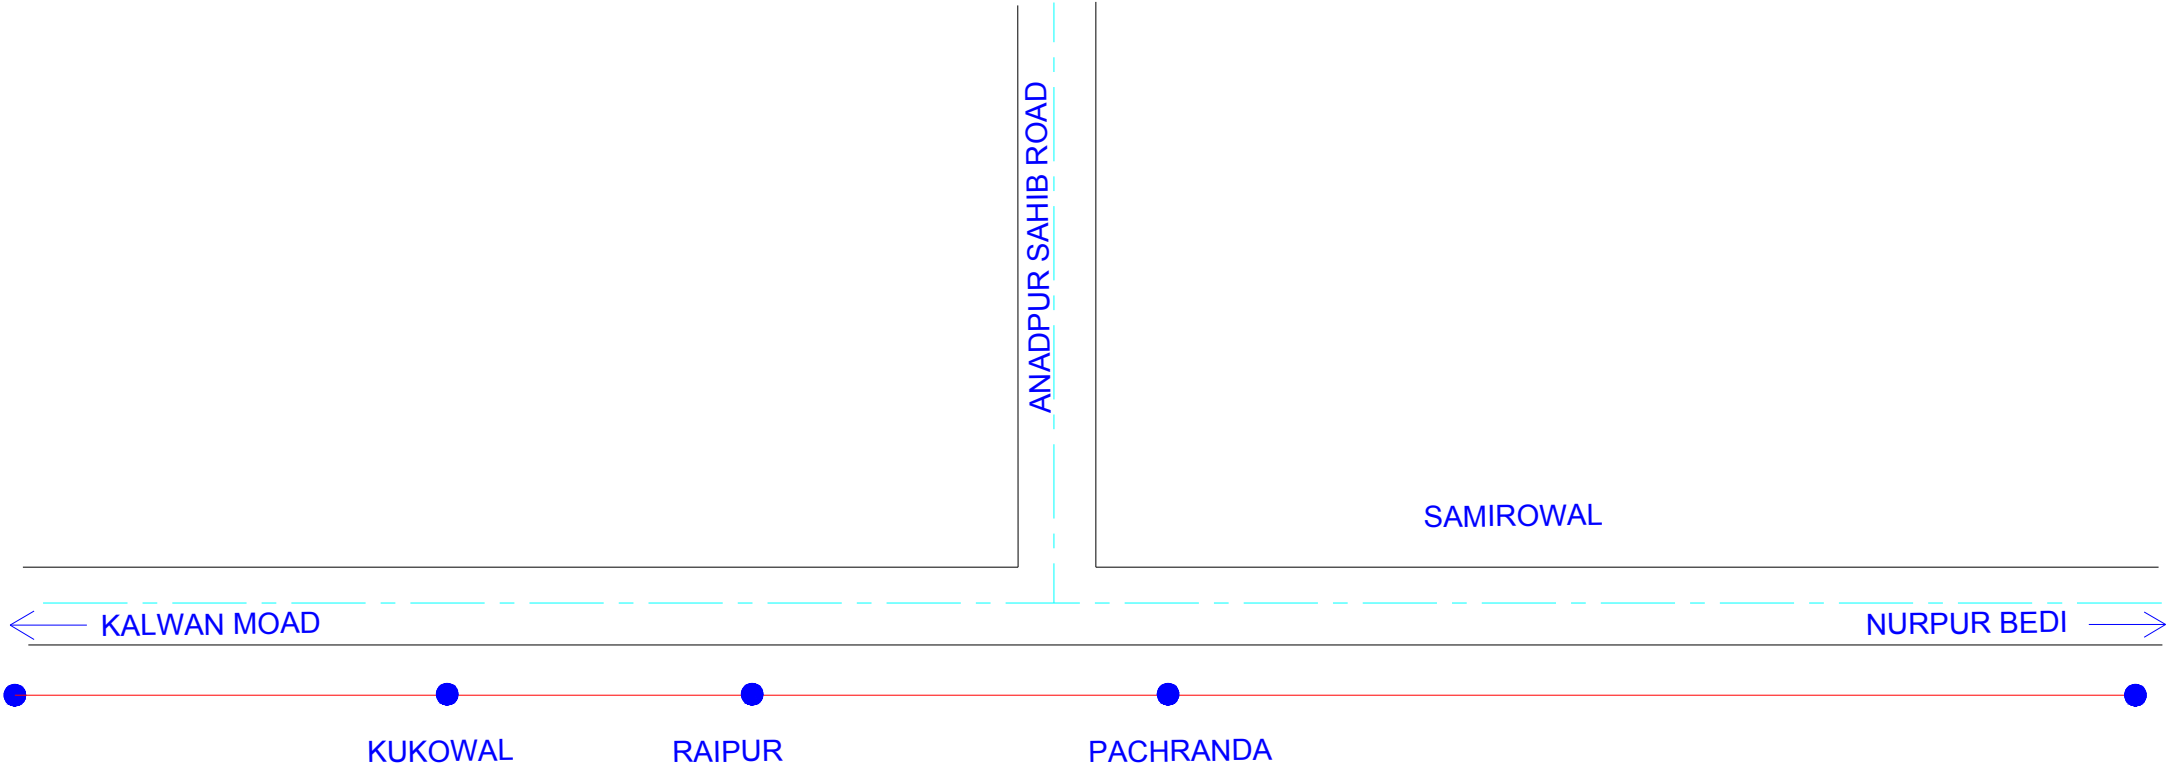


_____ OFC
_____ ROAD
- - - - -

ROUTE :NANGAL TO KALWAN ROAD
TOTAL LENGTH-9km

AREA DETAIL

LENGTH= 9000 mtr.
WIDTH= 0.45
AREA= 0.45 X 9000 = 4050 S.Mtr.
AREA IN HECTARE= 4050/10000 = 0.405 HA.

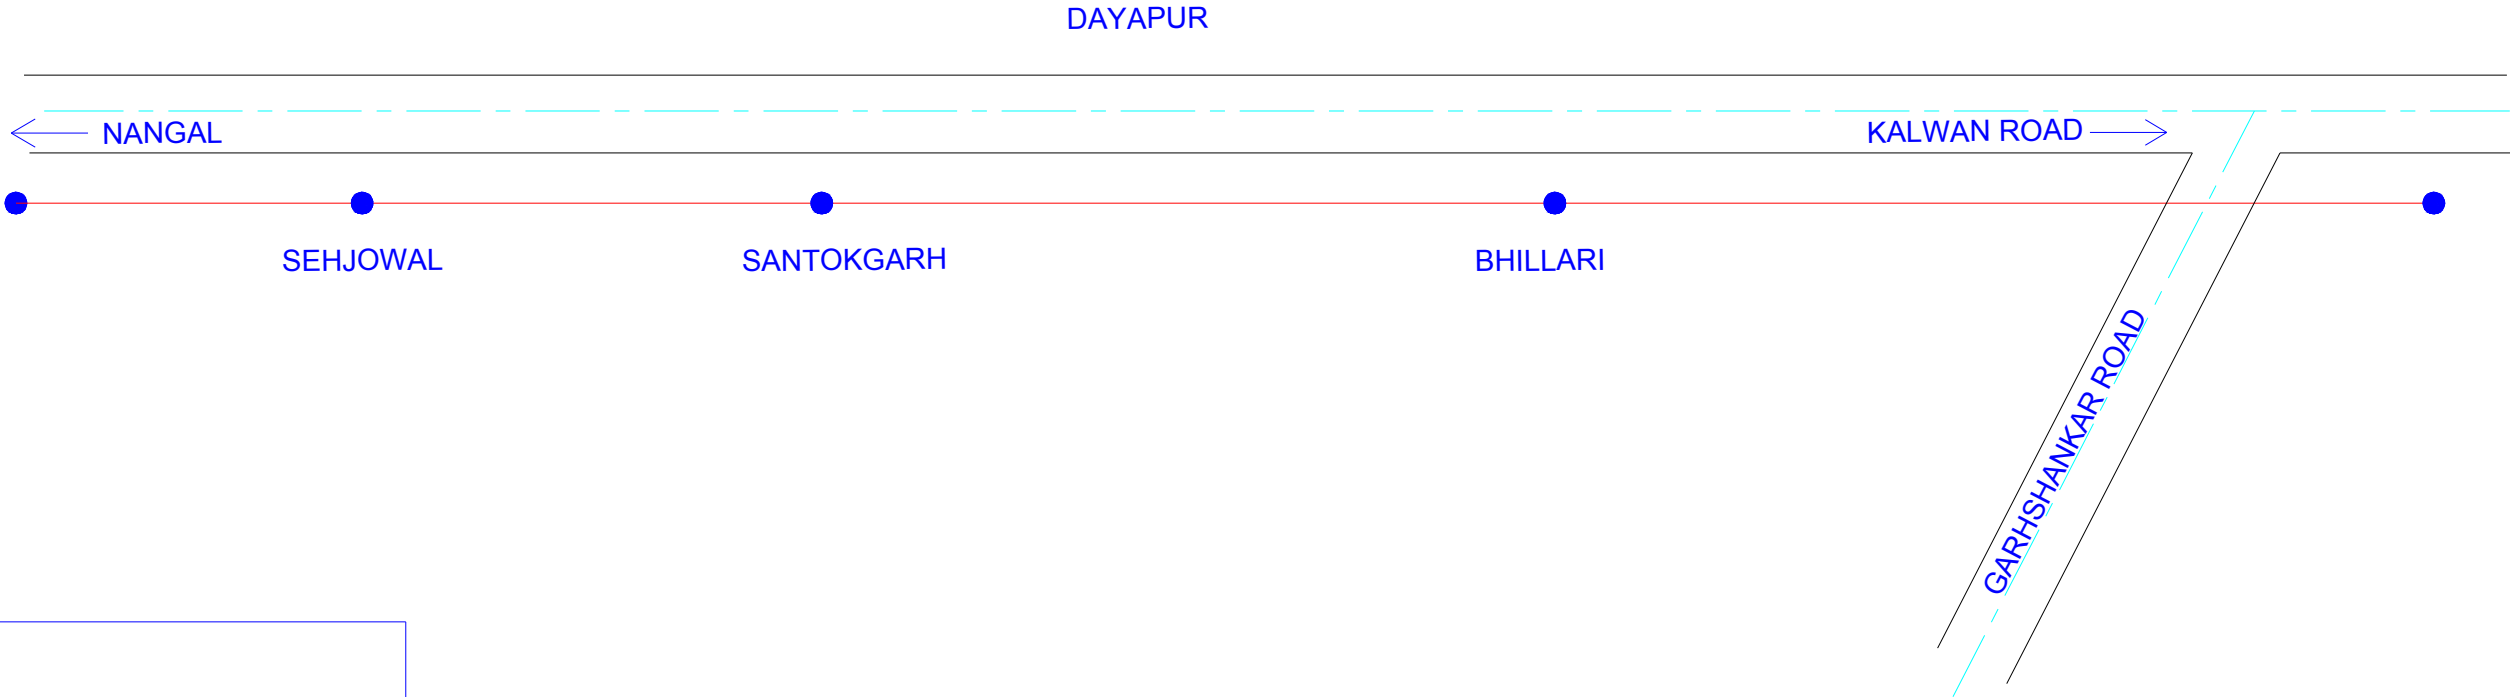



OFC

ROAD

ROUTE :ROPAR TO ABIANA
TOTAL LENGTH-14km

AREA DETAIL


LENGTH= 14000 mtr.
WIDTH= 0.45
AREA= 0.45 X 14000 = 6300 S.Mtr.
AREA IN HECTARE= 6300/10000 = 0.63 HA.

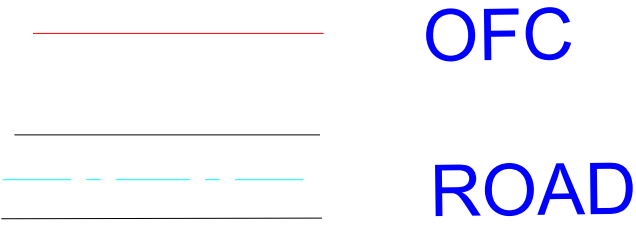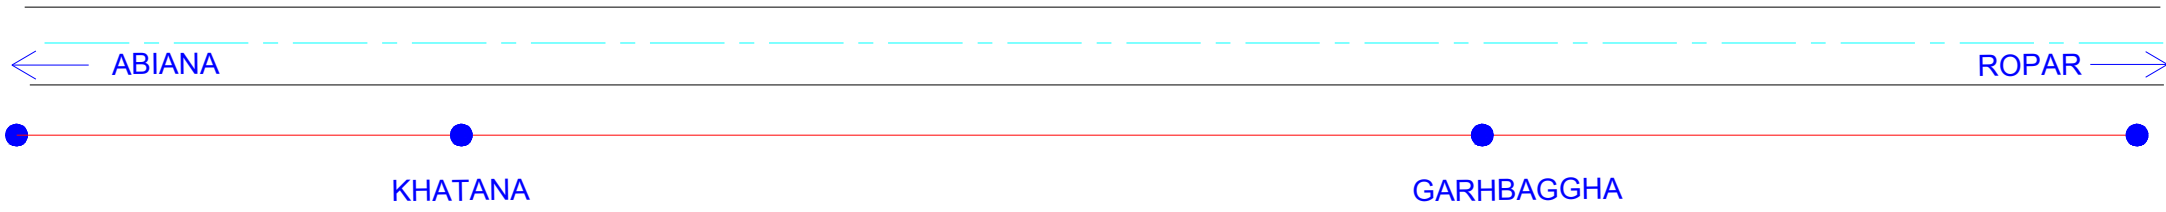

ROUTE :ROPAR TO NHAI FLYOVER
TOTAL LENGTH-2.8km

AREA DETAIL

LENGTH= 2800 mtr.
WIDTH= 0.45
AREA= 0.45 X 2800 = 1260 S.Mtr.
AREA IN HECTARE= 1260/10000 = 0.126 HA.

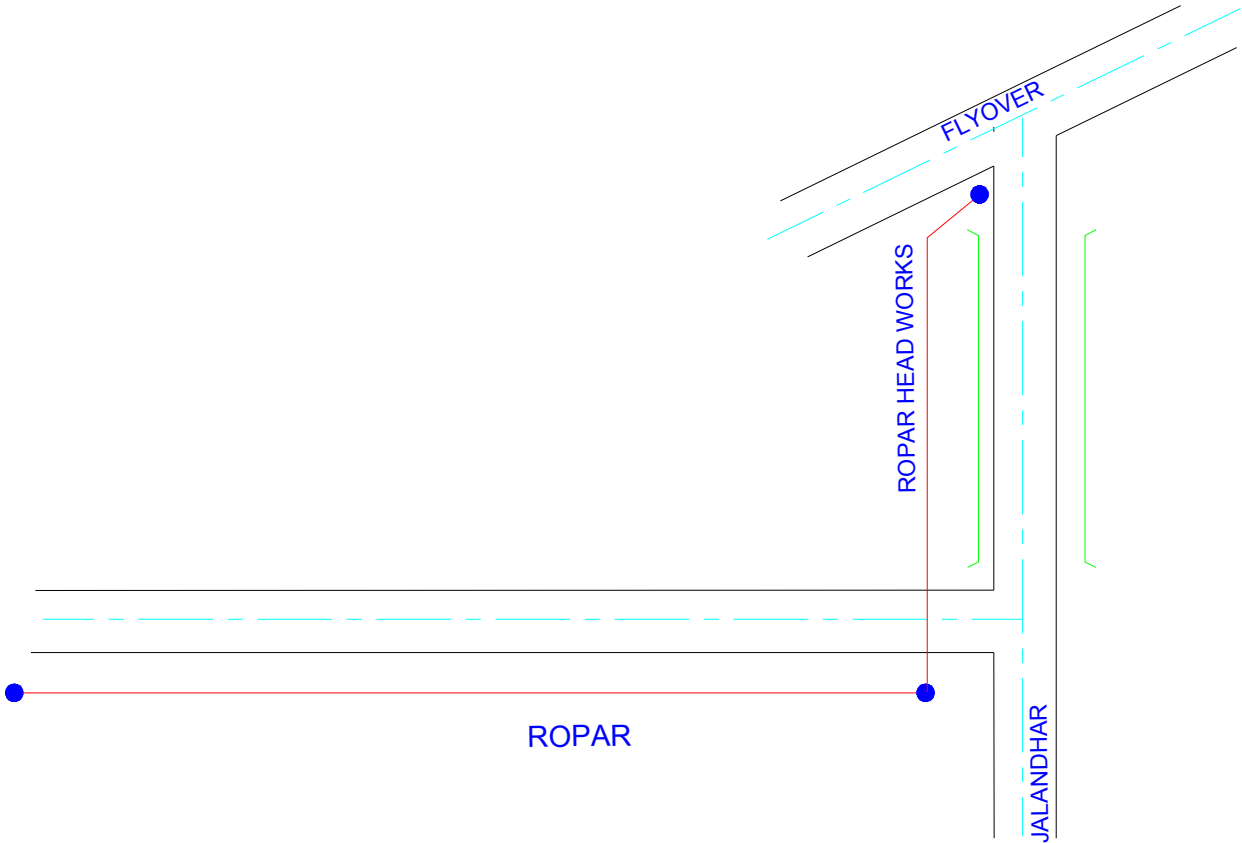

— OFC
— ROAD
- - -