
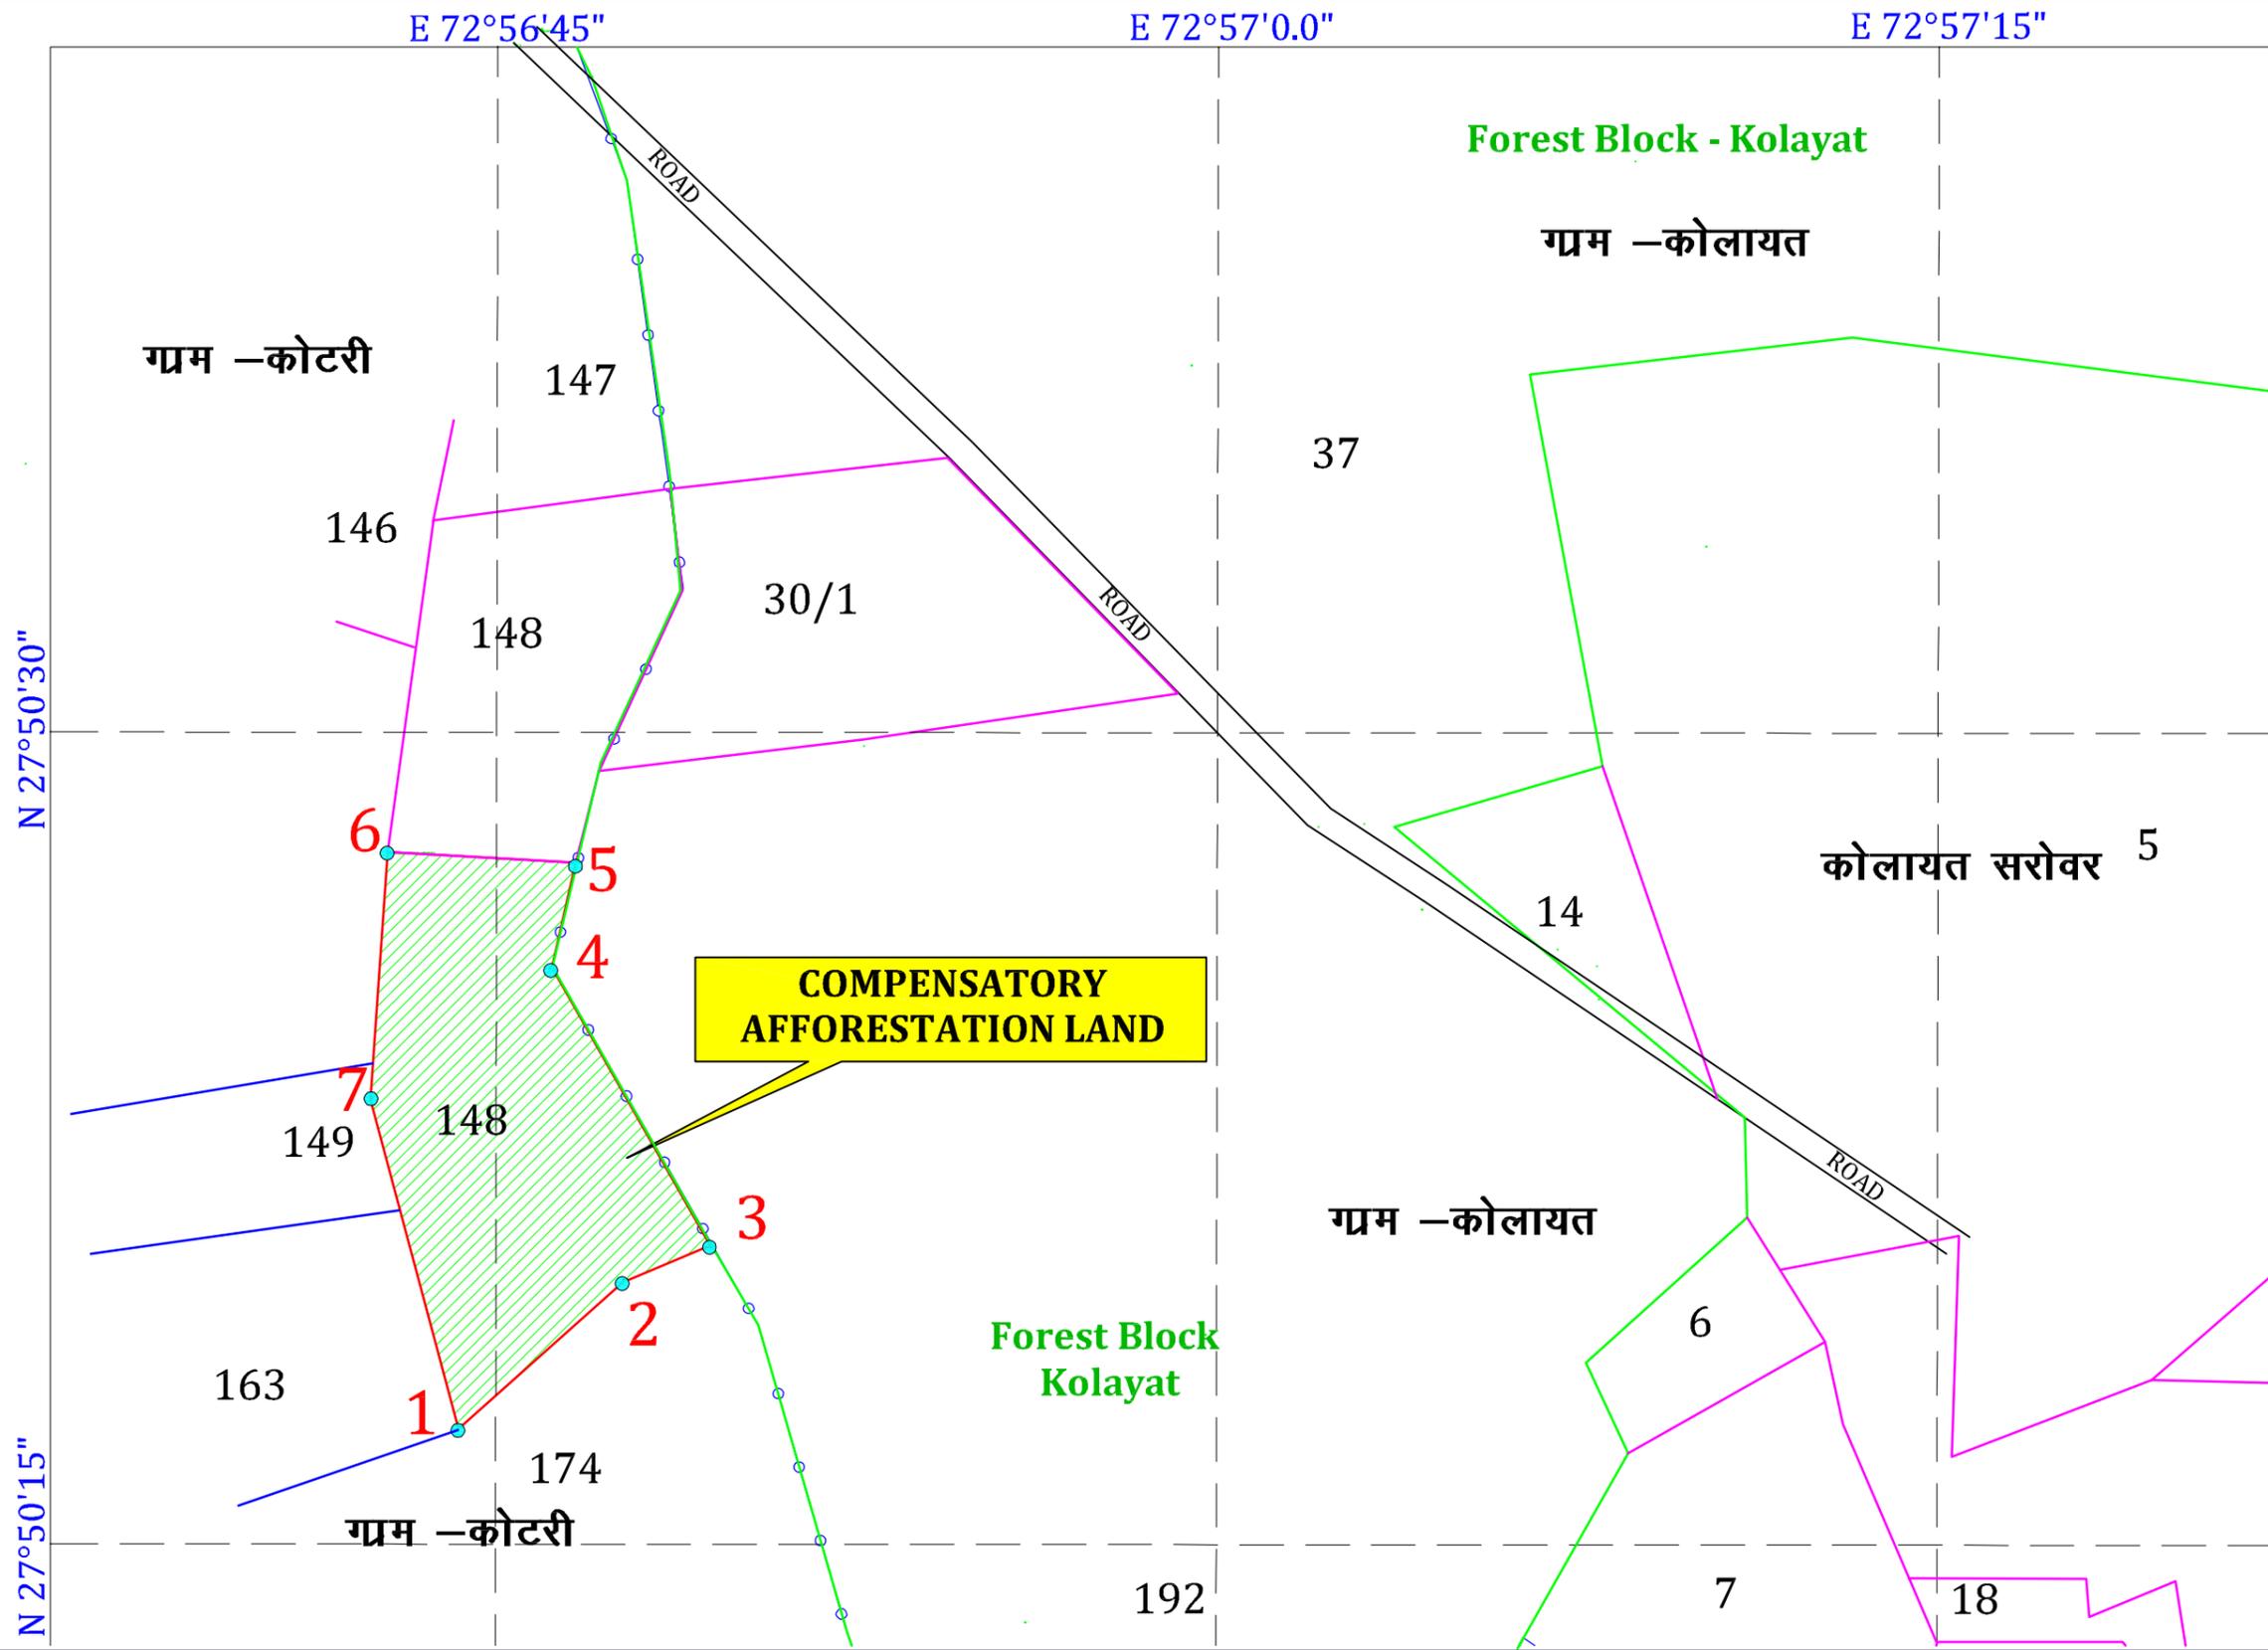


**GEO-REFERENCED DIGITAL MAP SHOWING FOR FOREST LAND & COMPENSATORY FOREST AFFORESTATION LAND COORDINATE
AT VILLAGE- KOTRI TEHSIL KOLAYAT , DISTRICT-BIKANER**

Full title of the Project : "Construction of Stadium at Gram Panchyat Kolayat , District Bikaer (Raj.),
Proposal No: FP/RJ/Others/41843/2019 (Applied Area = 3.66 ha.)

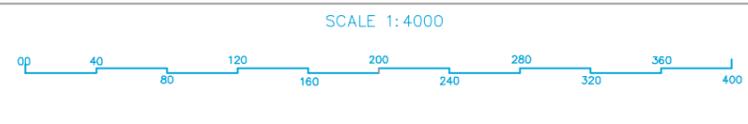

COMPENSTORY AFFORESTATION LAND		
S. No	Latitude	Longitude
1	27°50'17.03"N	72°56'44.29"E
2	27°50'19.77"N	72°56'47.71"E
3	27°50'20.40"N	72°56'49.52"E
4	27°50'25.57"N	72°56'46.19"E
5	27°50'27.50"N	72°56'46.73"E
6	27°50'27.70"N	72°56'42.84"E
7	27°50'23.12"N	72°56'42.47"E

	FORESTS BOUNDARY
	PROPOSED COMPENSATORY AFFORESTATION LAND
	KHASRA LINE
	RAILWAY TRACK
	VILLAGE BOUNDARY



(Signature)
(दिनेश सिंह भारी)
विकास अधिकारी
पंचायत समिति, कोलायत