

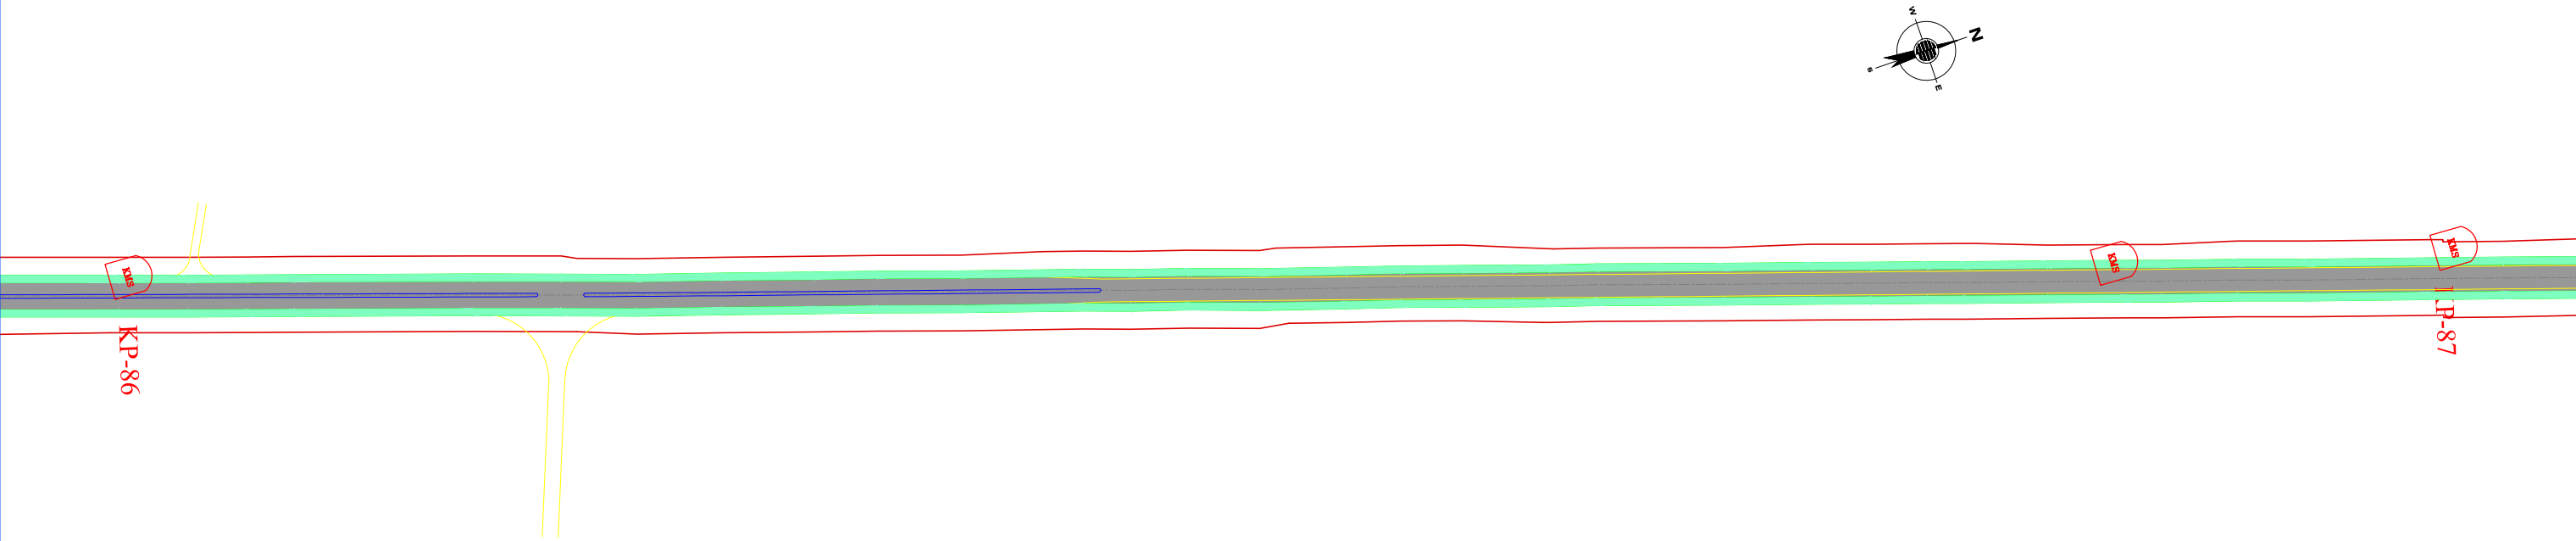


← ALIGARH

MORADABAD →

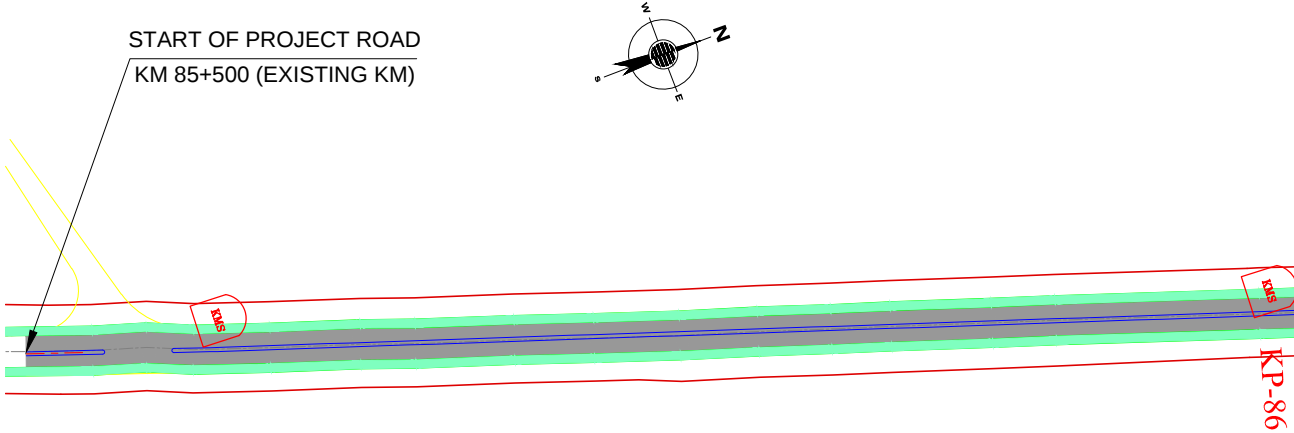

LEGEND:- Existing NH Embankment Protected Forest Land Non Protected Forest Land Protected Forest Edge Line		Project Title DPR FOR REHABILITATION AND UP GRADATION OF NH STRETCHES UNDER NHDP-IVB [GROUP B (PACKAGE NO. UP/DPR/NHDP-IV/07)] IN THE STATE OF UTTAR PRADESH: ALIGARH-MORADABAD SECTION (NH-93)	This drawing is the property of SCOTT WILSON INDIA PRIVATE LIMITED and must not be passed on to any person or body not authorised by us to receive it nor be copied or otherwise made use of either in full or in part by such person or body without our prior permission in writing. Original Size: A3 Path - Y:\highways\highways CAD\Projects\0128\UP Package 7\PL1441\Aligarh-Moradabad (NH93)FOR FOREST DEPARTMENT\AUGUST 2015\DWG\14412\A-M-AP-01.dwg Plotting Scale: 020406080100	Client NATIONAL HIGHWAYS AUTHORITY OF INDIA (Ministry of Road Transport & Highways) 	Drawing Title: ALIGNMENT PLAN (AS PER EXISTING KM) KM. 85+500 TO 87+000 Drawing No.: SWI/1441/ROADS/A-M/AP- 01 Sheet : Scale :- 1:3000 DrnRawat Dgn.K. Suresh AppdCol. C.P.Gupta DateOctober-2015	URS Scott Wilson India Private Limited 19th Floor,Tower C, Cyber Terrace, Building 5, DLF Cyber City, Phase-III Gurgaon-122002,Haryana,India Tele: +91-124-4682700/4682800 Fax: +91-124-4682899 E-mail : Urs.India@Urs.com 
---	--	---	---	--	---	--

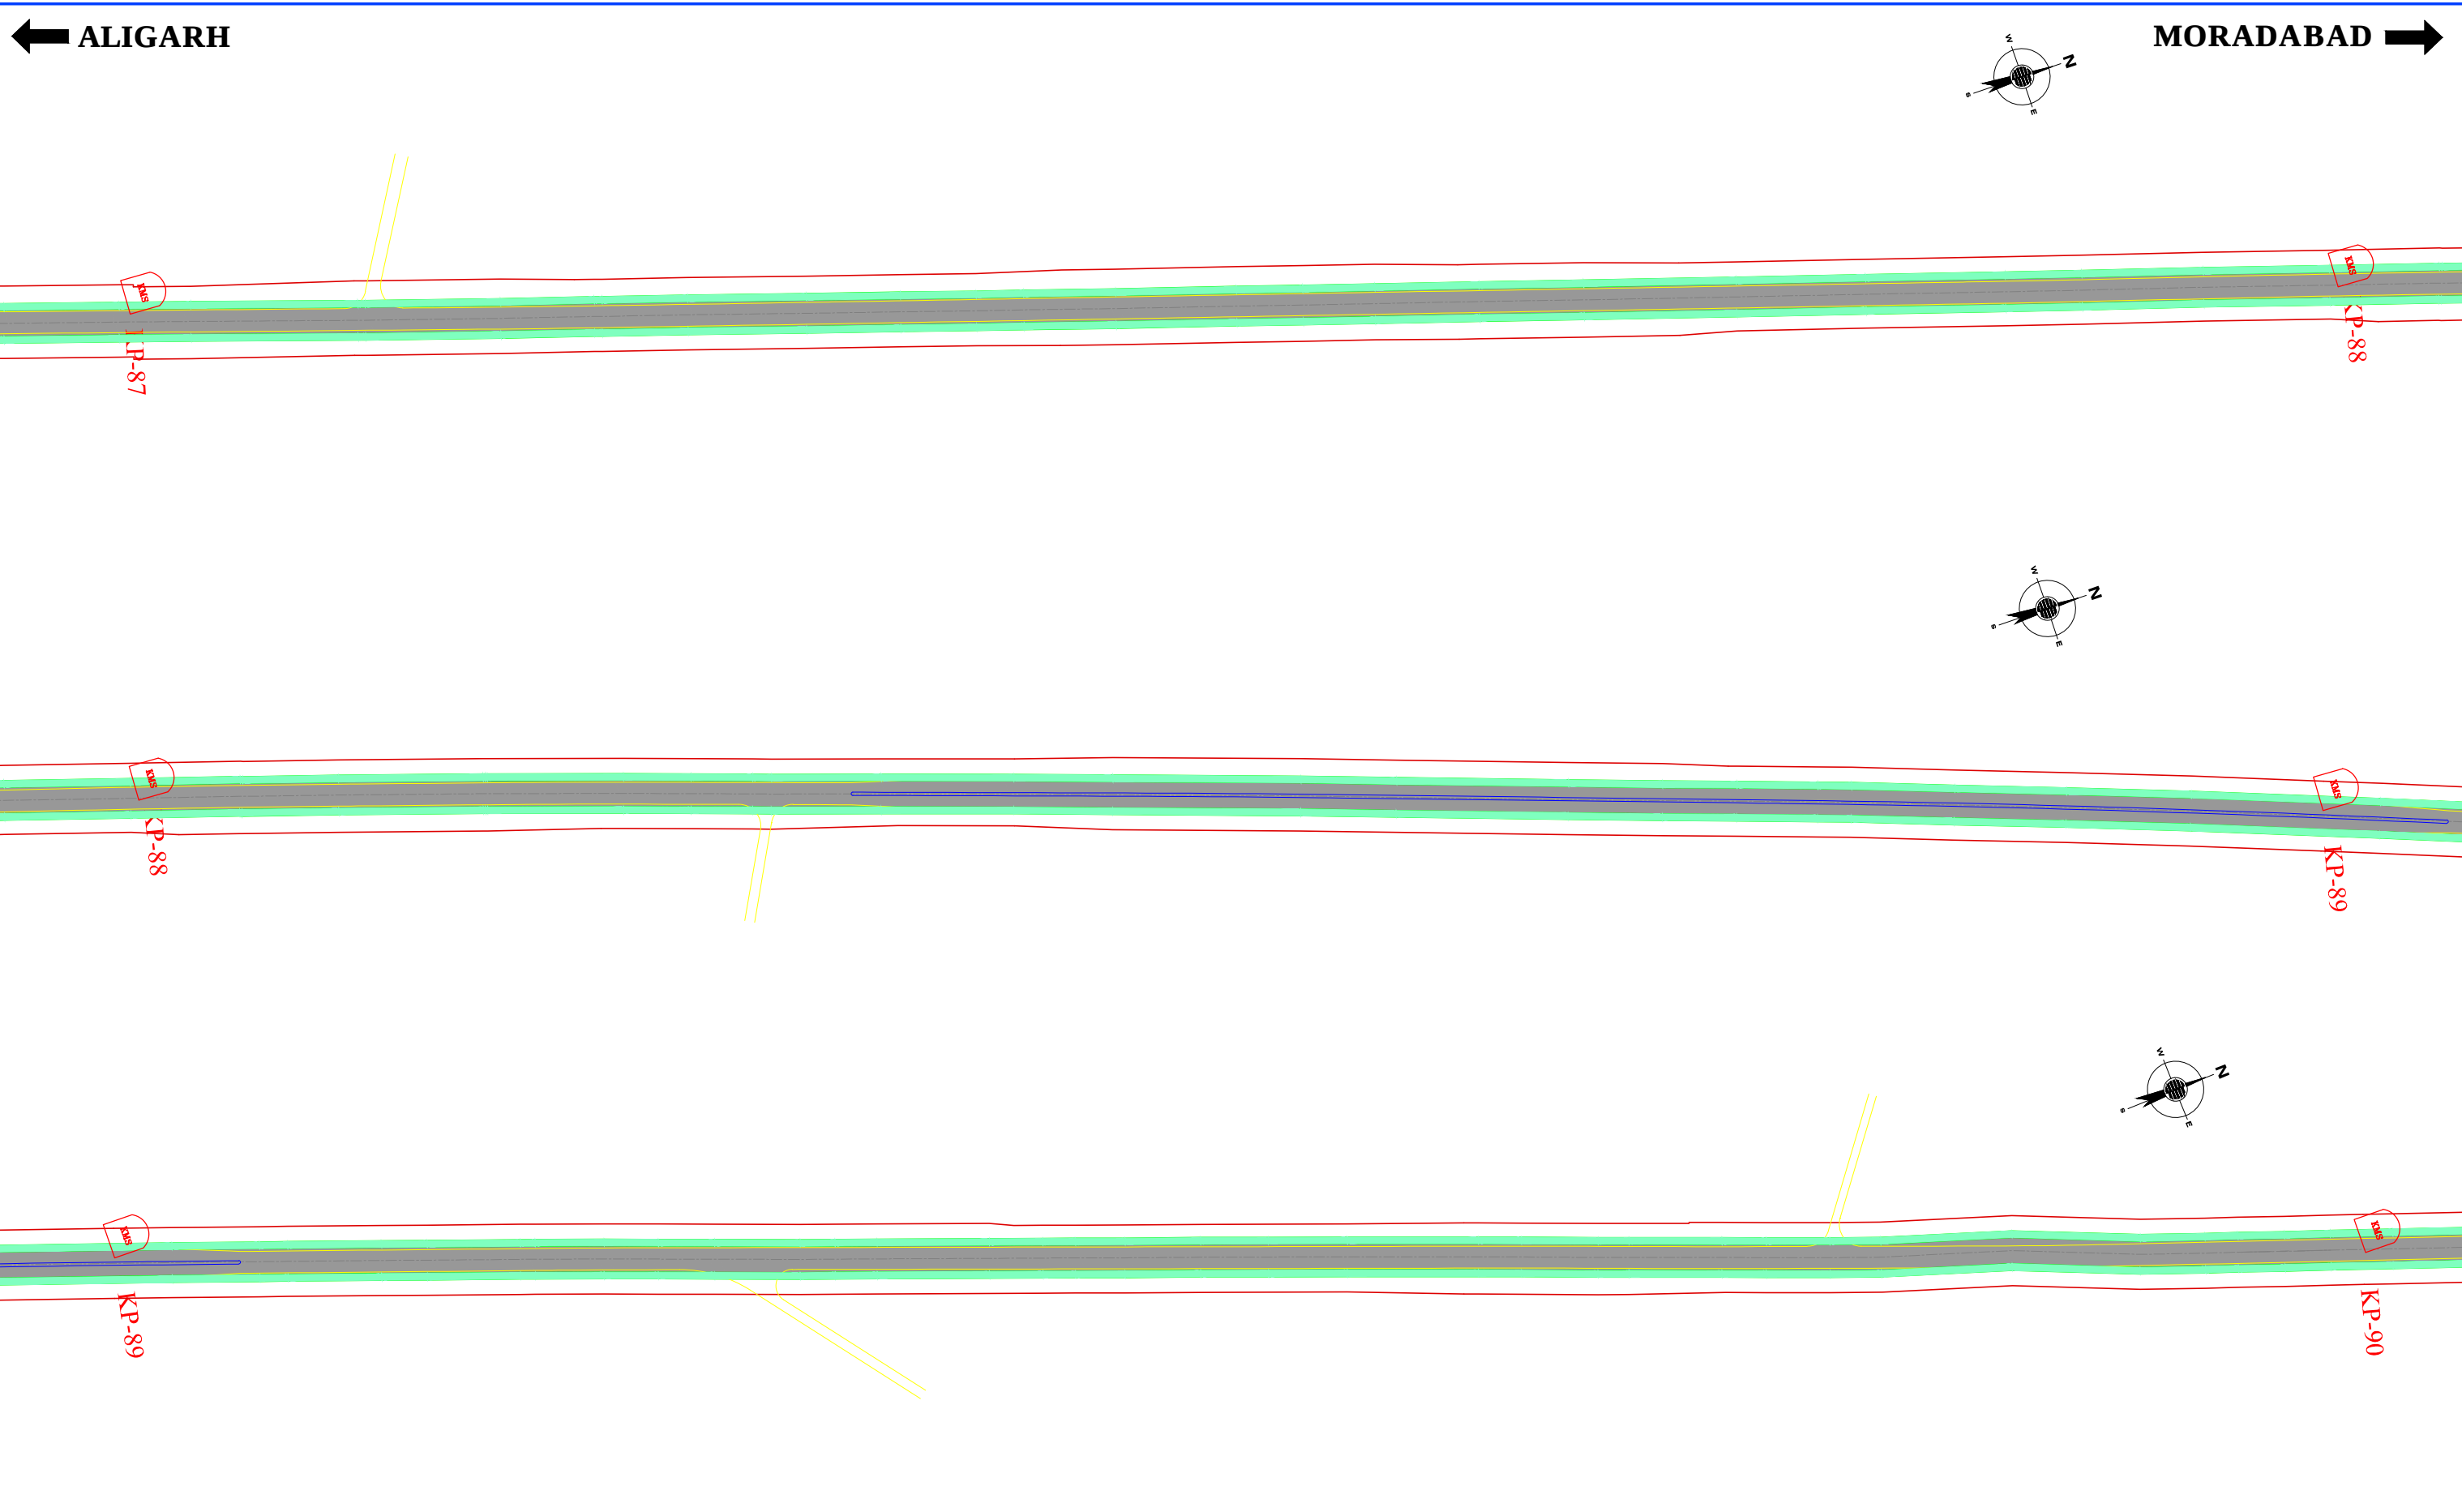

LEGEND:-

	Existing NH Embankment
	Protected Forest Land
	Non Protected Forest Land
	Protected Forest Edge Line

Project Title

DPR FOR REHABILITATION AND UP GRADATION OF NH STRETCHES UNDER NHDP-IVB [GROUP B (PACKAGE NO. UP/DPR/NHDP-IV/07)] IN THE STATE OF UTTAR PRADESH: ALIGARH-MORADABAD SECTION (NH-93)

This drawing is the property of SCOTT WILSON INDIA PRIVATE LIMITED and must not be passed on to any person or body not authorised by us to receive it nor be copied or otherwise made use of either in full or in part by such person or body without our prior permission in writing.

Original Size: A3

Path - Y:\highways\highways CAD\Projects\0159\UP Package 7\PL1441\Aligarh-Moradabad (NH93)FOR FOREST DEPARTMENT\AUGUST 2015\DWG\1441-ROADS-A-M-AP-02.DWG

Plotting Scale:

Client


NATIONAL HIGHWAYS AUTHORITY OF INDIA

(Ministry of Road Transport & Highways)

Drawing Title: **ALIGNMENT PLAN (AS PER EXISTING KM) KM. 87+000 TO 90+000**

Drawing No.: SWI/1441/ROADS/A-M/AP- 02		Sheet :	
Scale :- 1:3000			
Drn Rawat	Dgn. K. Suresh	Appd Col. C.P.Gupta	Date October-2015

URS Scott Wilson India Private Limited
19th Floor,Tower C, Cyber Terrace, Building 5,
DLF Cyber City, Phase-III
Gurgaon-122002,Haryana,India
Tele: +91-124-4682700/4682800
Fax: +91-124-4682899
E-mail : Urs.India@Urs.com

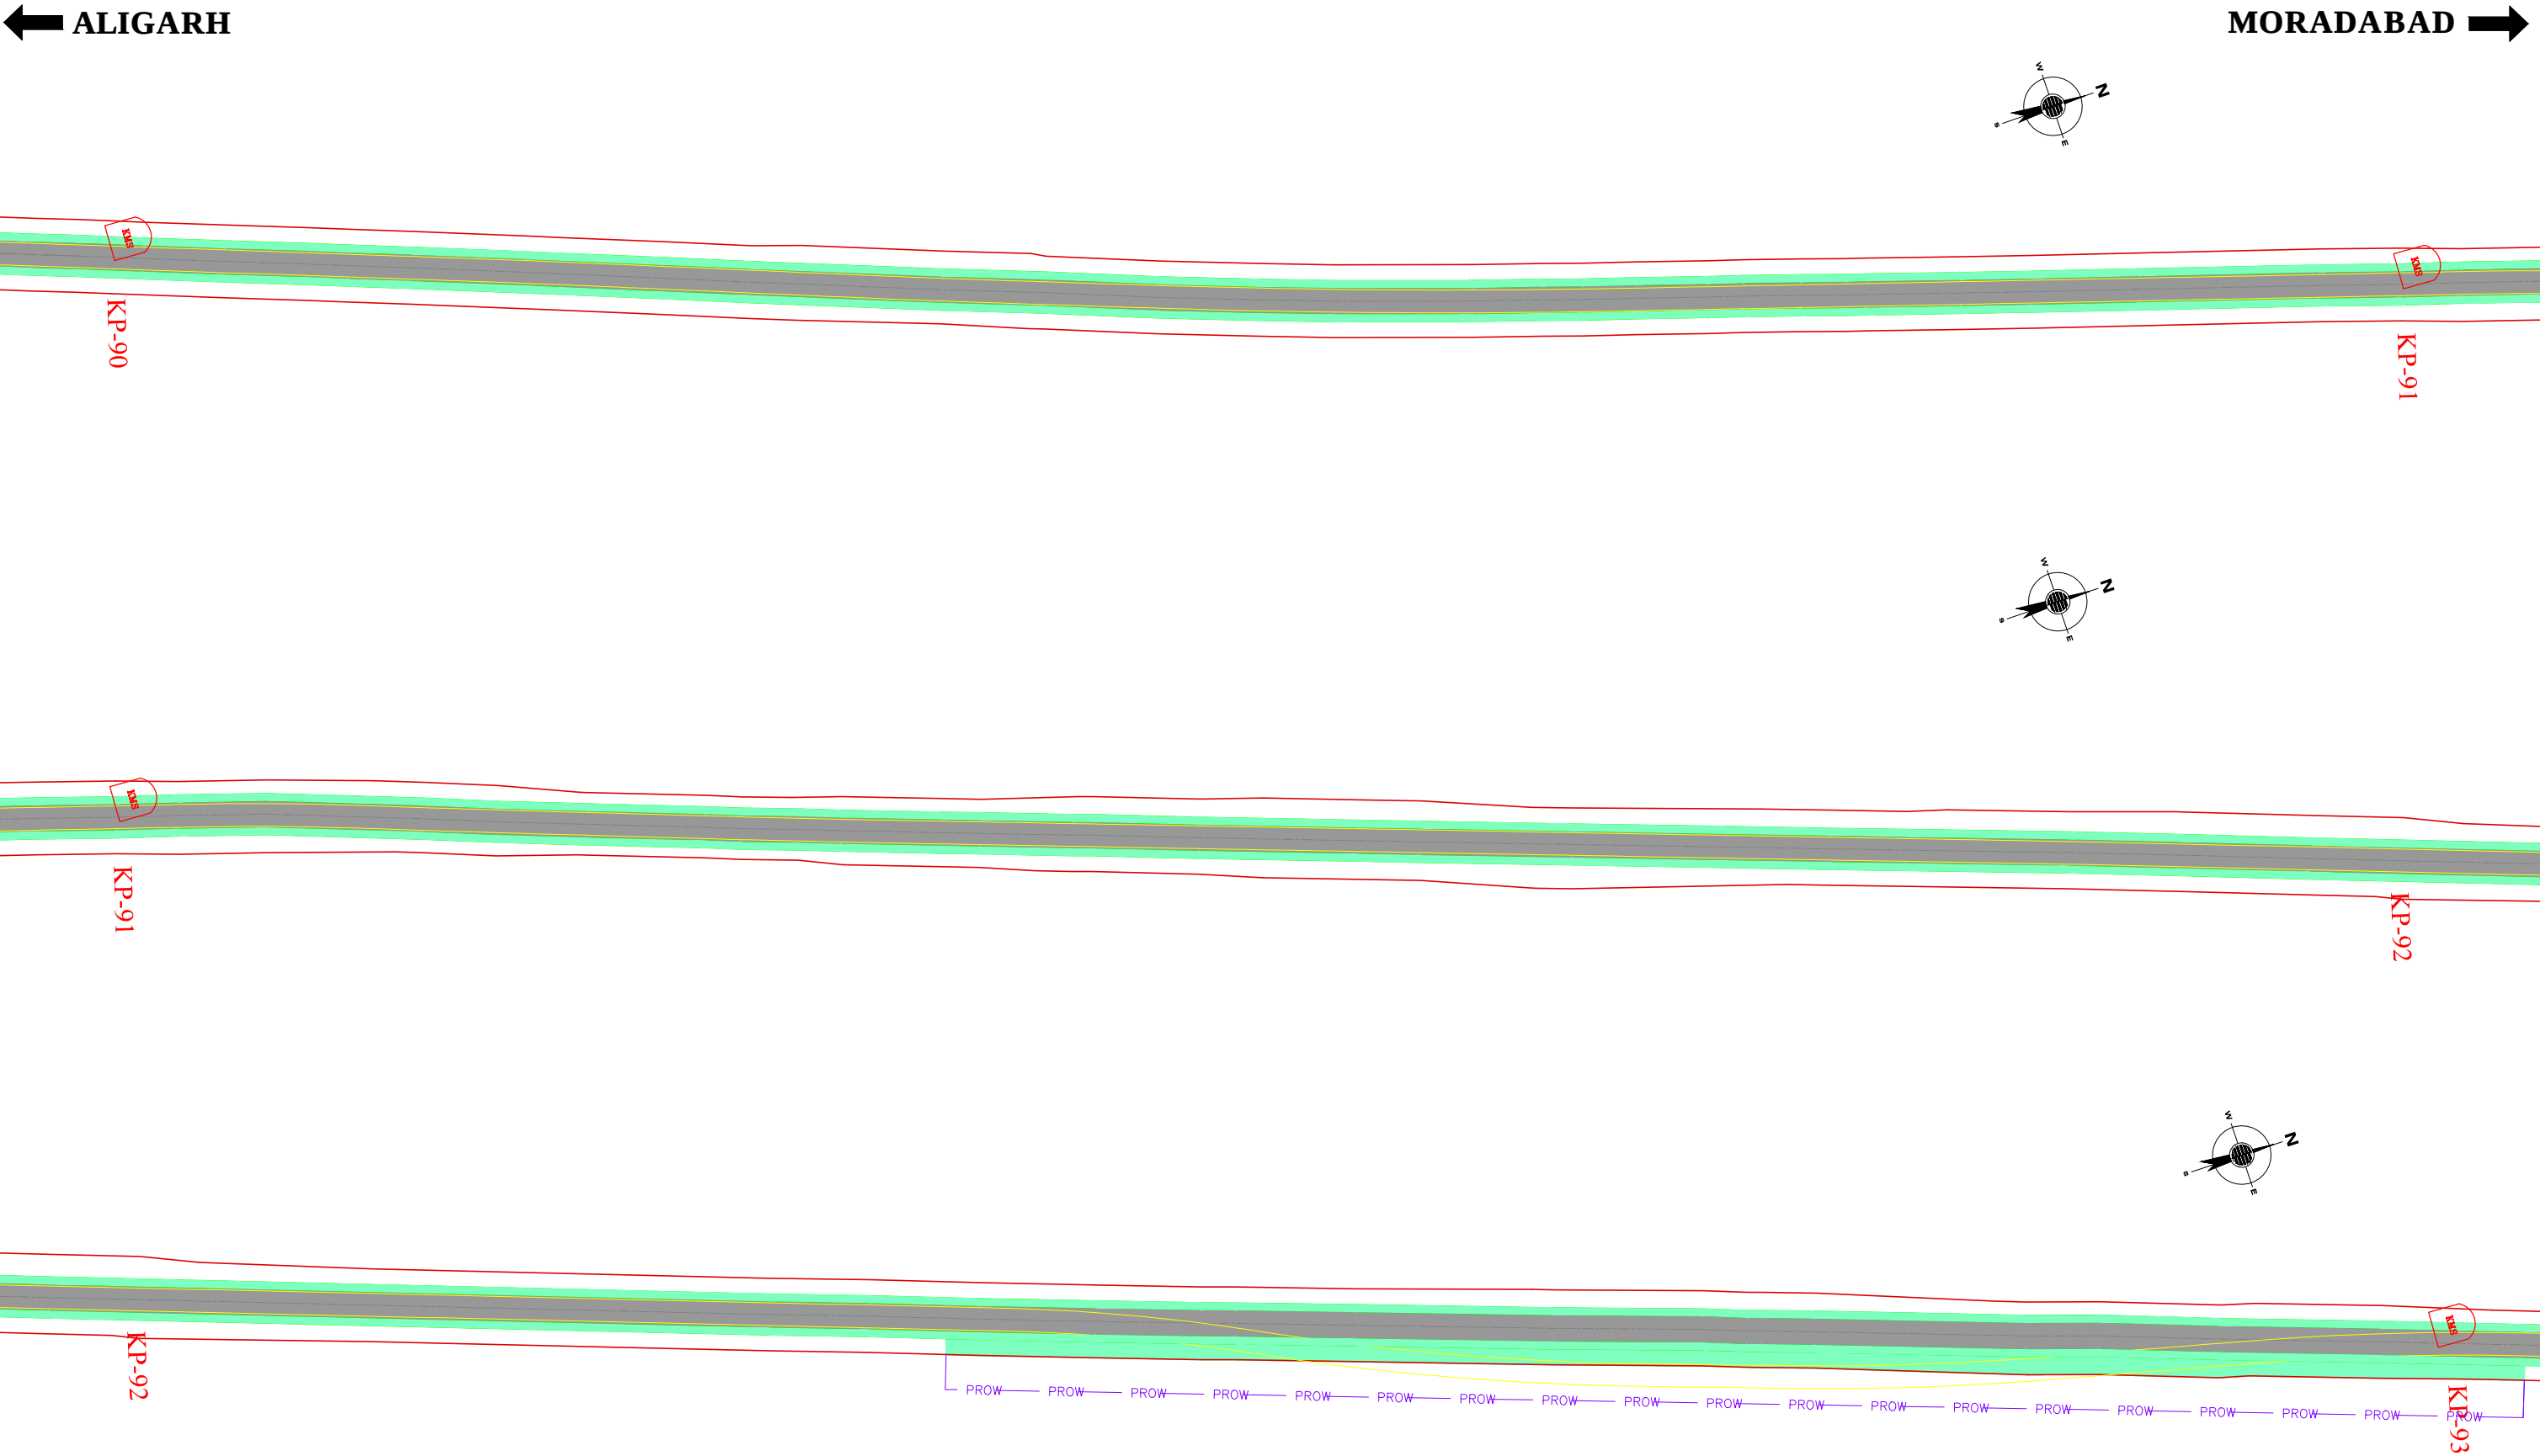

LEGEND:-

	Existing NH Embankment
	Protected Forest Land
	Non Protected Forest Land
	Protected Forest Edge Line

Project Title

DPR FOR REHABILITATION AND UP GRADATION OF NH STRETCHES UNDER NHDP-IVB [GROUP B (PACKAGE NO. UP/DPR/NHDP-IV/07)] IN THE STATE OF UTTAR PRADESH: ALIGARH-MORADABAD SECTION (NH-93)

This drawing is the property of SCOTT WILSON INDIA PRIVATE LIMITED and must not be passed on to any person or body not authorised by us to receive it nor be copied or otherwise made use of either in full or in part by such person or body without our prior permission in writing.

Original Size: A3

Path - Y:\highways\highways CAD\Projects\013\UP Package 7\PL1441\Aligarh-Moradabad (NH93)FOR FOREST DEPARTMENT\AUGUST 2015\DWG\1441\ROADS\A-M\AP-03.dwg

Plotting Scale:

Client

NATIONAL HIGHWAYS AUTHORITY OF INDIA

(Ministry of Road Transport & Highways)


Drawing Title: **ALIGNMENT PLAN (AS PER EXISTING KM) KM. 90+000 TO 93+000**

Drawing No.: **SWI/1441/ROADS/A-M/AP- 03**

Scale :- 1:3000

Drn Rawat	Dgn. K. Suresh	Appd Col. C.P.Gupta	Date October-2015
--------------	-------------------	------------------------	----------------------

URS Scott Wilson India Private Limited
19th Floor,Tower C, Cyber Terrace, Building 5,
DLF Cyber City, Phase-III
Gurgaon-122002,Haryana,India
Tele: +91-124-4682700/4682800
Fax: +91-124-4682899
E-mail : Urs.India@Urs.com

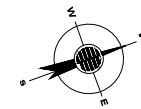


- PROW — PROW

KIP-93

KP-94

KP-95

KP-94

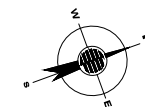

LEGEND:-

	Existing NH Embankment
	Protected Forest Land
	Non Protected Forest Land
	Protected Forest Edge Line

Project Title
DPR FOR REHABILITATION AND UP GRADATION OF NH STRETCHES UNDER NHDP-IVB [GROUP B (PACKAGE NO. UP/DPR/NHDP-IV/07)] IN THE STATE OF UTTAR PRADESH: ALIGARH-MORADABAD SECTION (NH-93)

Original Size: A3
Path - Y:\Highways\Highways CAD\Projects\2010\UP Package 7 (N-1441)\Allgah-Monradat (NH93)\FOR FOREST DEPARTMENT\AUGUST 2010\AUGUST 2010.dwg
Plotting Scale: 

Client

**NATIONAL HIGHWAYS
AUTHORITY OF INDIA**


(Ministry of Road Transport & Highways)



Drawing Title: ALIGNMENT PLAN (AS PER EXISTING KM)				
KM. 93+000 TO 95+000				
Drawing No.: SWI/1441/ROADS/A-M/AP- 04				Sheet :
Scale :- 1:3000				
Dnn Rawat		Dgn. K. Suresh	Appd Col. C.P.Gupta	Date October-2015

URS Scott Wilson India Private Limited
19th Floor, Tower C, Cyber Terrace, Building 5,
DLF Cyber City, Phase-III
Gurgaon-122002, Haryana, India
Tel: +91-124-4682700/4682800
Fax: +91-124-4682899
E-mail : Urs.India@Urs.com



The URS logo is located in the bottom right corner of the page. It consists of the letters "URS" in a bold, blue, sans-serif font. The letters are slightly stylized, with the "U" and "R" being more prominent than the "S".

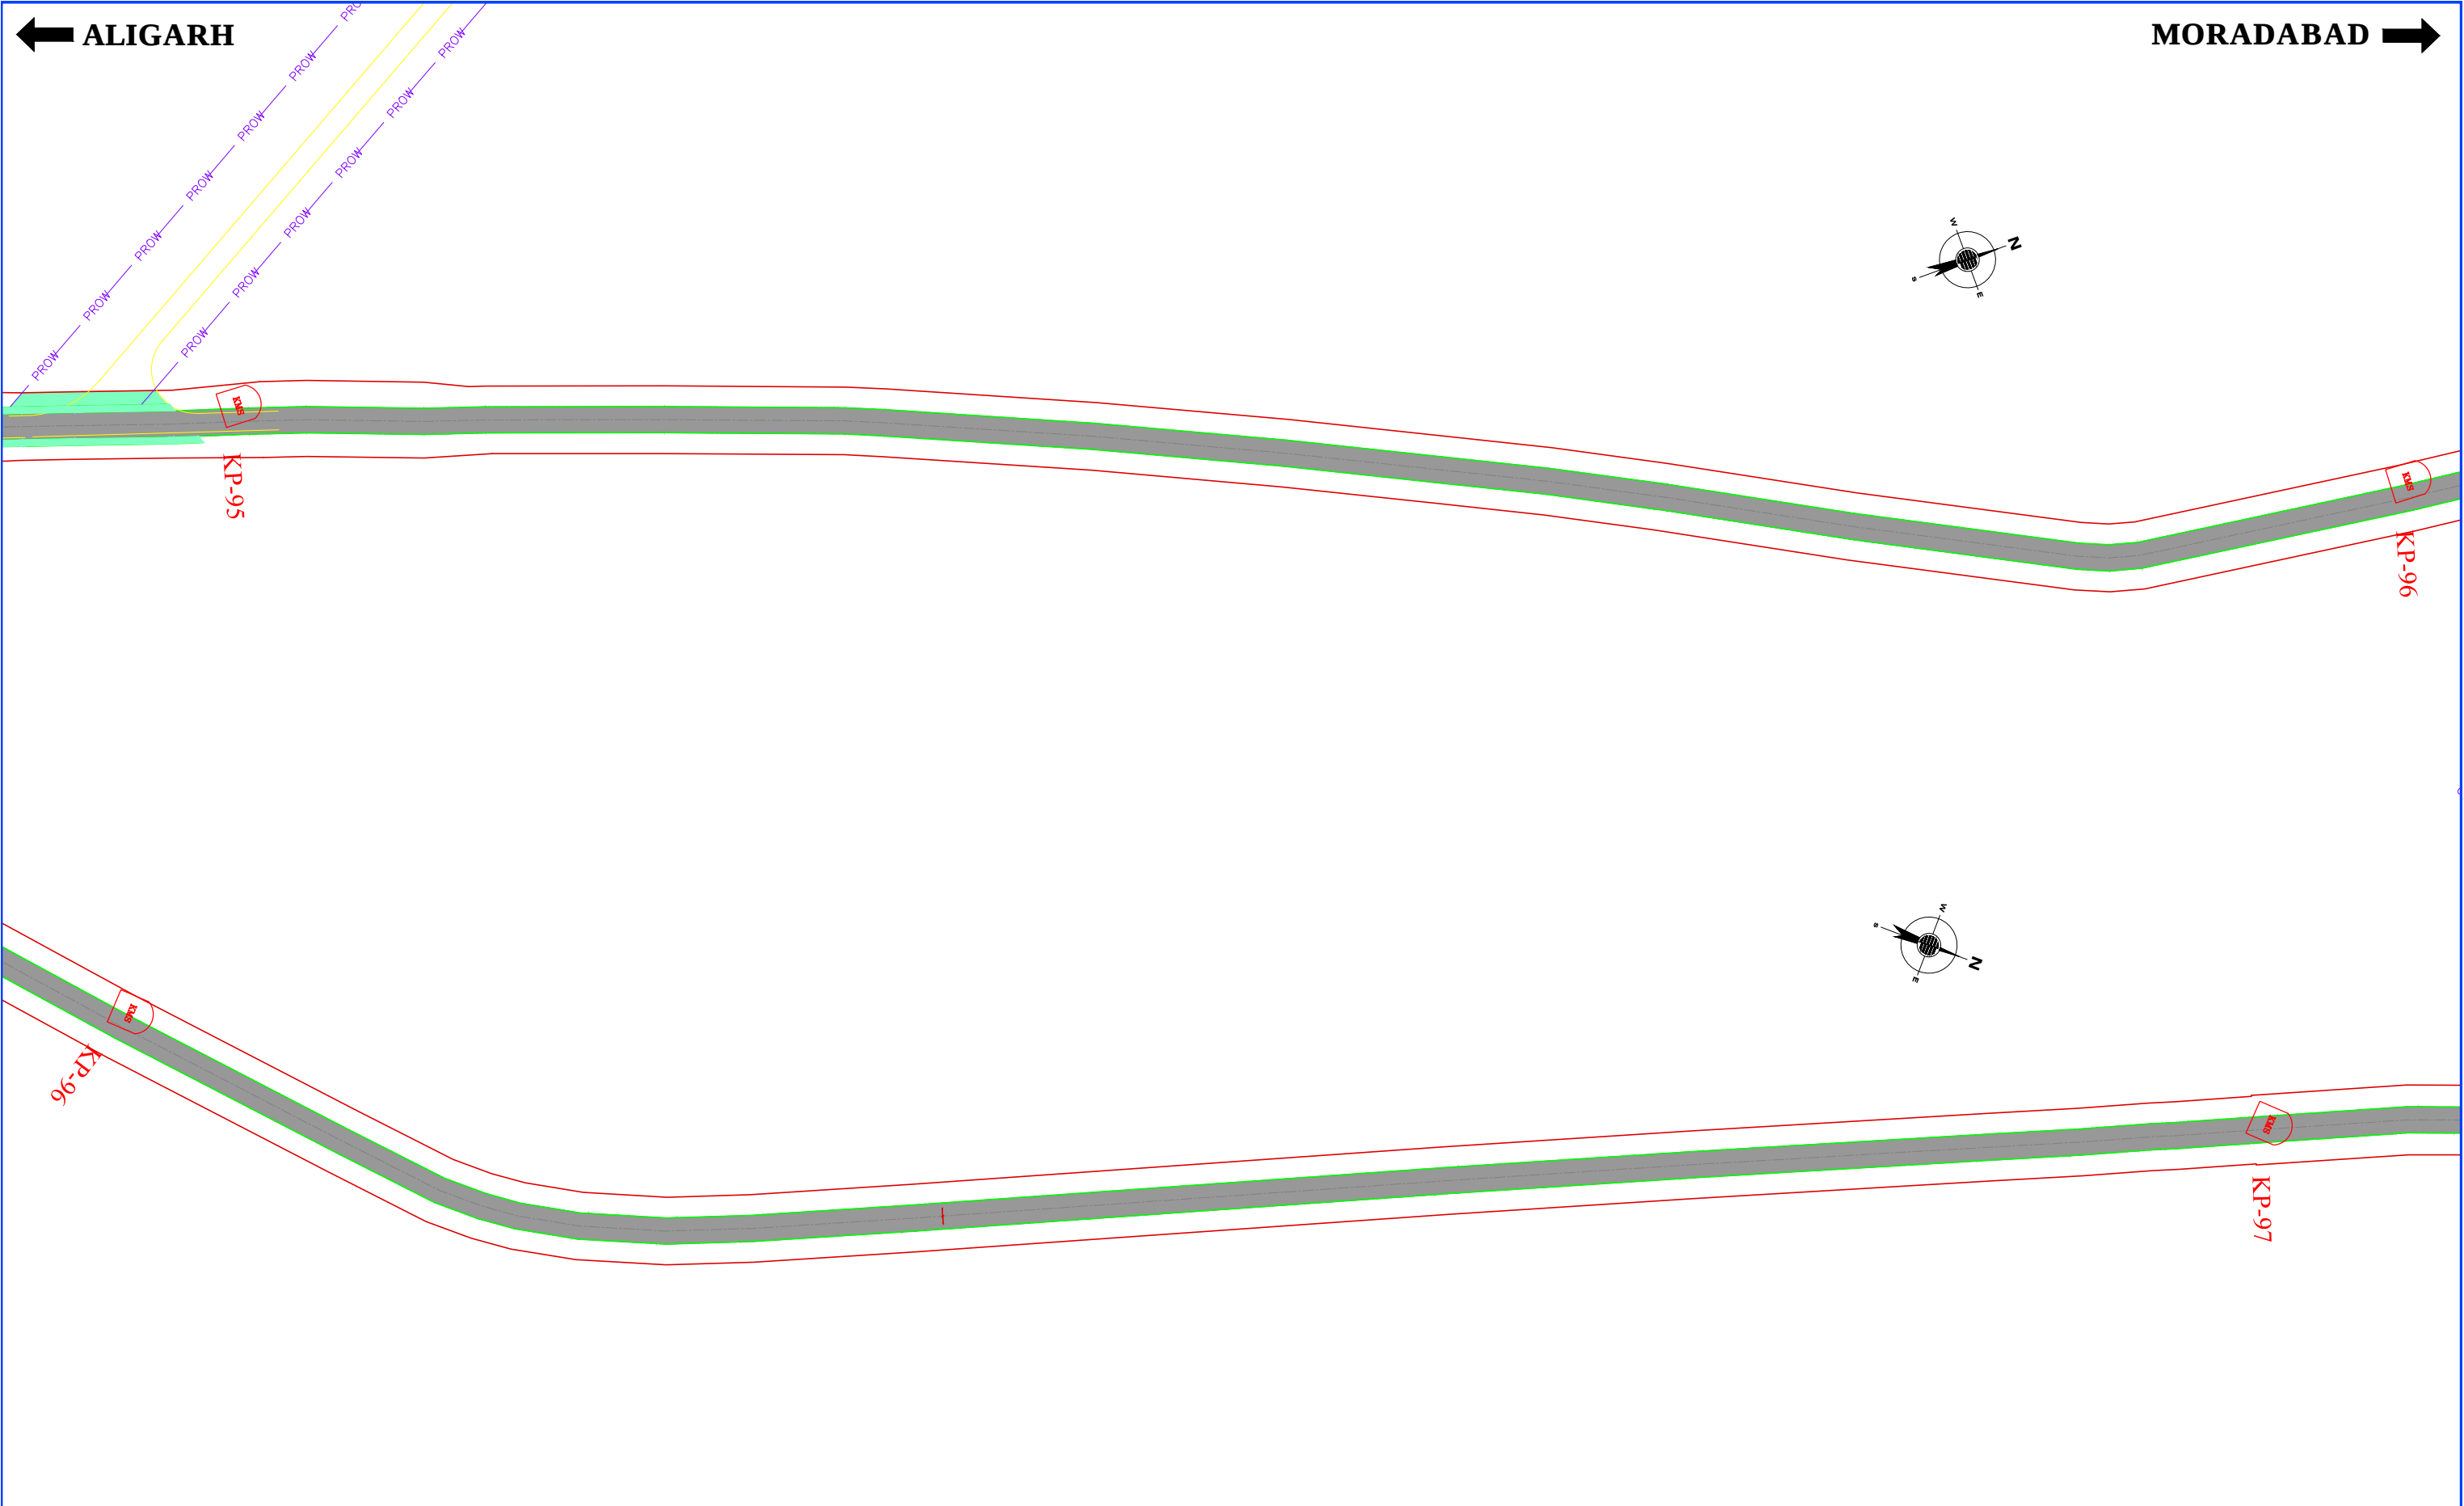

LEGEND:- Existing NH Embankment Protected Forest Land Non Protected Forest Land Protected Forest Edge Line		Project Title DPR FOR REHABILITATION AND UP GRADATION OF NH STRETCHES UNDER NHDP-IVB [GROUP B (PACKAGE NO. UP/DPR/NHDP-IV/07)] IN THE STATE OF UTTAR PRADESH: ALIGARH-MORADABAD SECTION (NH-93)	This drawing is the property of SCOTT WILSON INDIA PRIVATE LIMITED and must not be passed on to any person or body not authorised by us to receive it nor be copied or otherwise made use of either in full or in part by such person or body without our prior permission in writing. Original Size: A3 Path - "Y:\Highways\Highways CAD\Projects\013\UP Package 7\PL-1441\Aligarh-Moradabad (NH93)FOR FOREST DEPARTMENT\AUGUST 2015\DWG\1441-ROADS-A-M-AP-05.DWG" Plotting Scale: 020406080100	Client NATIONAL HIGHWAYS AUTHORITY OF INDIA (Ministry of Road Transport & Highways) 	Drawing Title: ALIGNMENT PLAN (AS PER EXISTING KM) KM. 95+000 TO 97+000 (JAWAN BYPASS) Drawing No.: SWI/1441/ROADS/A-M/AP- 05 Scale :- 1:3000 DrnRawat Dgn.K. Suresh AppdCol. C.P.Gupta DateOctober-2015 Sheet :	URS Scott Wilson India Private Limited 19th Floor,Tower C, Cyber Terrace, Building 5, DLF Cyber City, Phase-III Gurgaon-122002,Haryana,India Tele: +91-124-4682700/4682800 Fax: +91-124-4682899 E-mail : Urs.India@Urs.com 
---	--	---	---	--	---	---

← ALIGARH

MORADABAD →

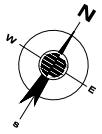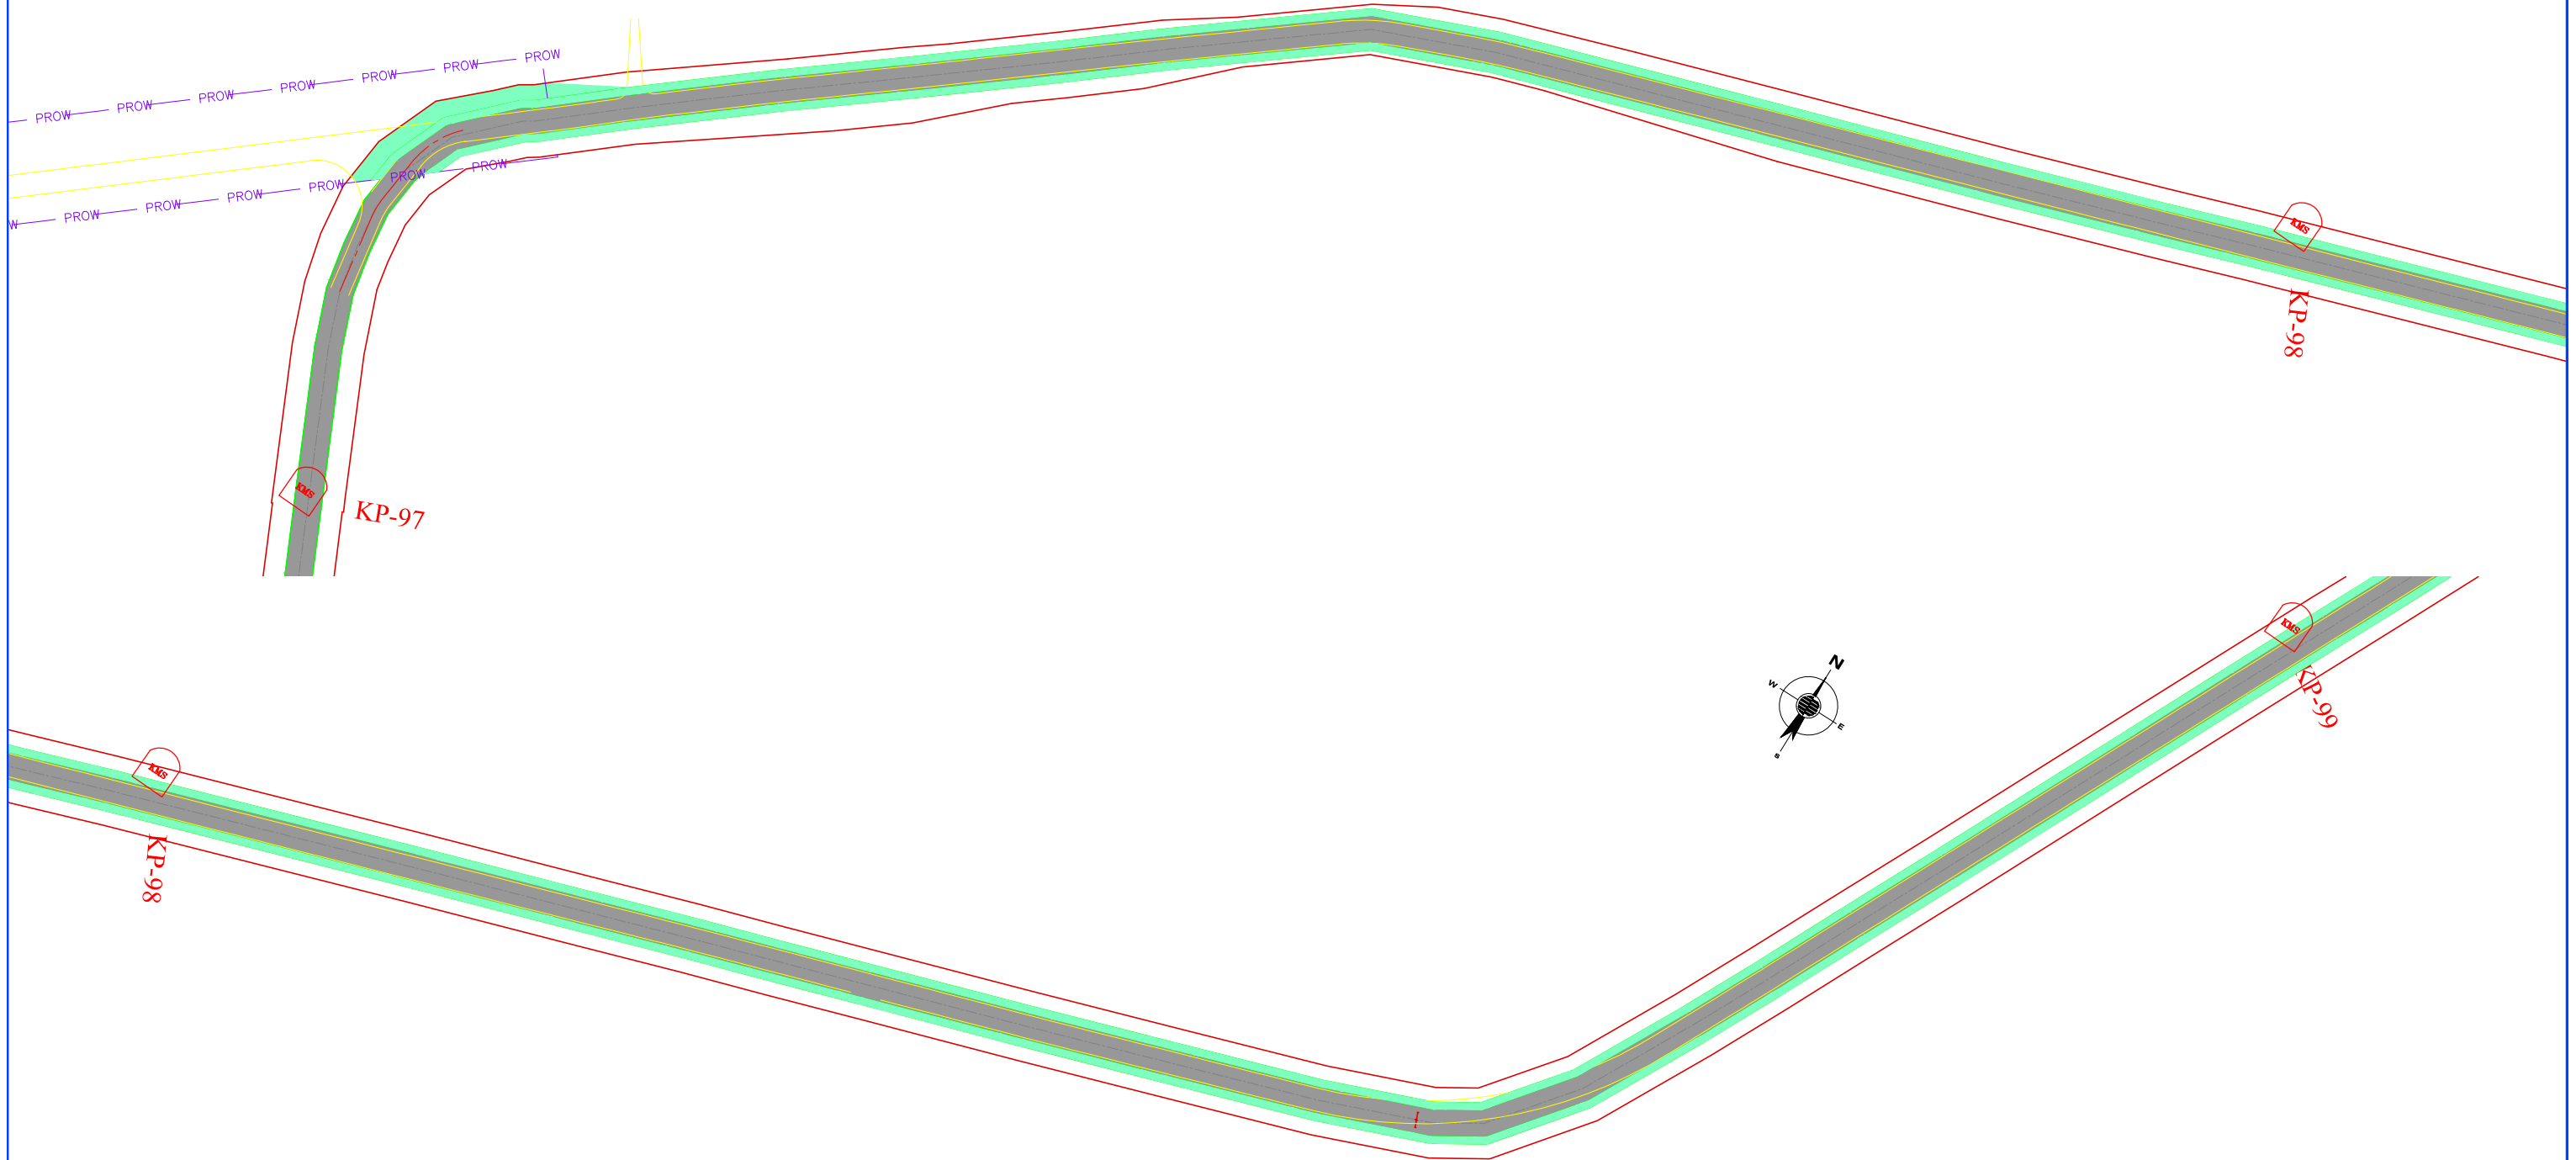

LEGEND:-

- Existing NH Embankment
- Protected Forest Land
- Non Protected Forest Land
- Protected Forest Edge Line

Project Title

DPR FOR REHABILITATION AND UP GRADATION OF NH STRETCHES UNDER NHDP-IVB [GROUP B (PACKAGE NO. UP/DPR/NHDP-IV/07)] IN THE STATE OF UTTAR PRADESH: ALIGARH-MORADABAD SECTION (NH-93)

This drawing is the property of SCOTT WILSON INDIA PRIVATE LIMITED and must not be passed on to any person or body not authorised by us to receive it nor be copied or otherwise made use of either in full or in part by such person or body without our prior permission in writing.

Original Size: A3

Path - Y:\highways\highways CAD\Projects\015\UP Package 7\PL1441\Aligarh-Moradabad (NH93)FOR FOREST DEPARTMENT\AUGUST 2015\DWG\1441-ROADS-A-M-AP-06.DWG

Plotting Scale:



Client

NATIONAL HIGHWAYS AUTHORITY OF INDIA



(Ministry of Road Transport & Highways)

Drawing Title: ALIGNMENT PLAN (AS PER EXISTING KM)

KM. 97+000 TO 99+000

Drawing No.: SWI/1441/ROADS/A-M/AP- 06

Sheet :

Scale :- 1:3000

Drn Rawat

Dgn.

K. Suresh

Appd


Col. C.P.Gupta

Date

October-2015

URS Scott Wilson India Private Limited
19th Floor,Tower C, Cyber Terrace, Building 5,
DLF Cyber City, Phase-III
Gurgaon-122002,Haryana,India
Tele: +91-124-4682700/4682800
Fax: +91-124-4682899
E-mail : Urs.India@Urs.com



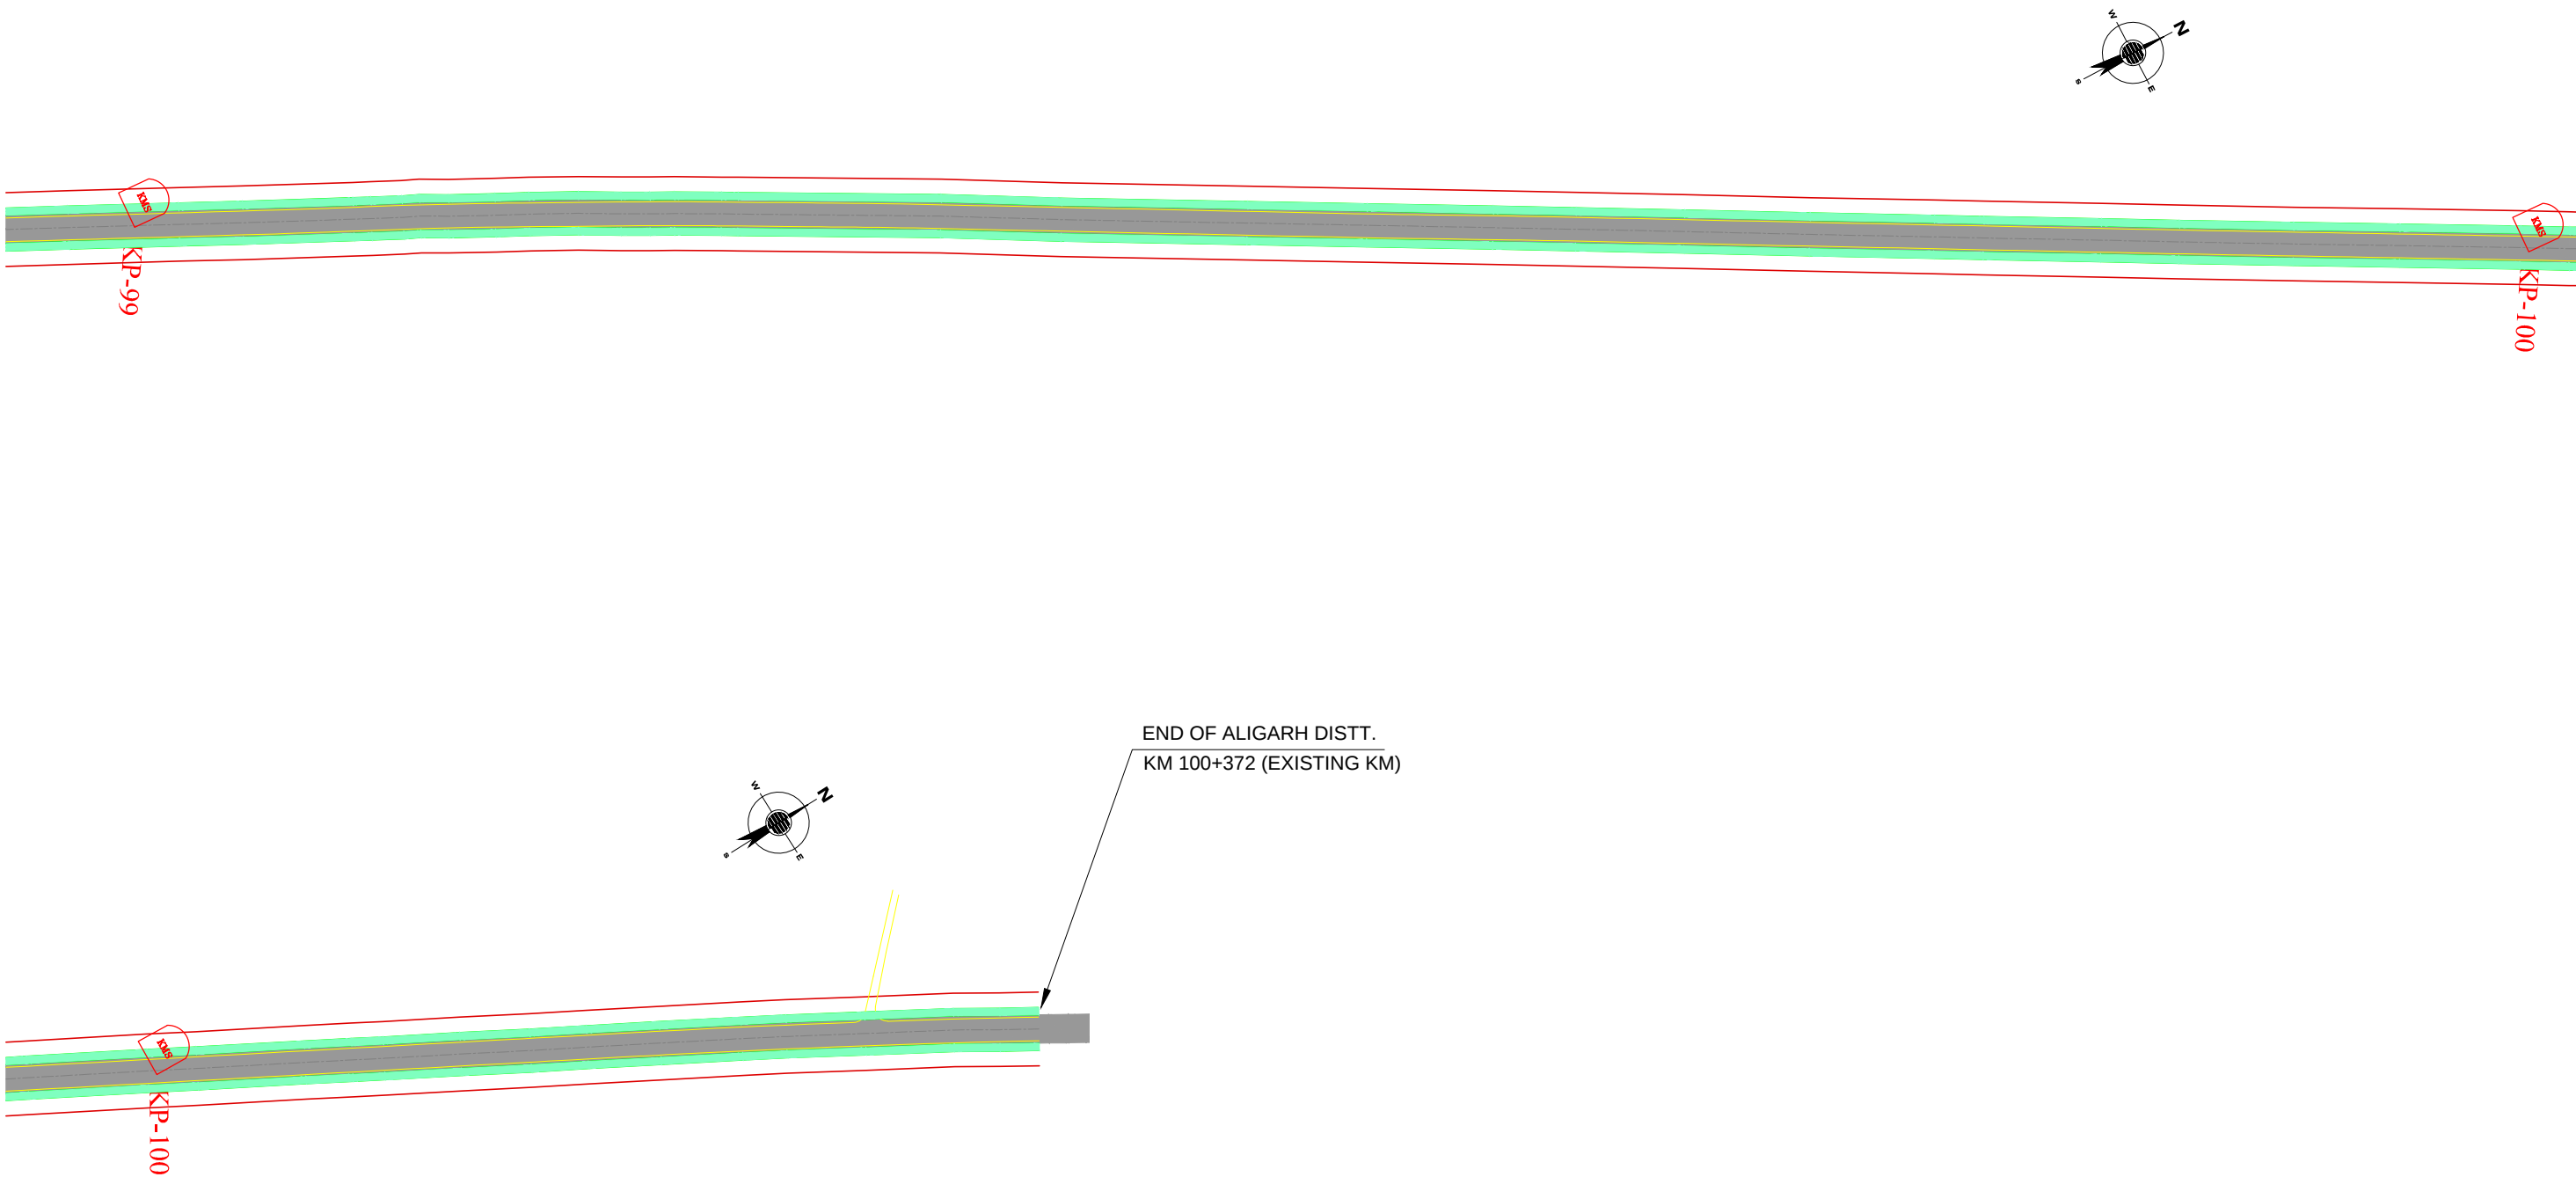

LEGEND:- Existing NH Embankment Protected Forest Land Non Protected Forest Land Protected Forest Edge Line		Project Title DPR FOR REHABILITATION AND UP GRADATION OF NH STRETCHES UNDER NHDP-IVB [GROUP B (PACKAGE NO. UP/DPR/NHDP-IV/07)] IN THE STATE OF UTTAR PRADESH: ALIGARH-MORADABAD SECTION (NH-93)	This drawing is the property of SCOTT WILSON INDIA PRIVATE LIMITED and must not be passed on to any person or body not authorised by us to receive it nor be copied or otherwise made use of either in full or in part by such person or body without our prior permission in writing. Original Size: A3 Path - Y:\Highways\Highways CAD\Projects\2015\UP Package 7\96-1441\Aligarh-Moradabad (NH93)FOR FOREST DEPARTMENT\AUGUST 2015\DWG\ALIGARH-MORADABAD SECTION (NH-93).DWG Plotting Scale: 0 20 40 60 80 100	Client NATIONAL HIGHWAYS AUTHORITY OF INDIA (Ministry of Road Transport & Highways) 	Drawing Title: ALIGNMENT PLAN (AS PER EXISTING KM) KM. 99+00 TO 100+372 Drawing No.: SWI/1441/ROADS/A-M/AP- 07 Sheet : Scale :- 1:3000 DrnRawat Dgn.K. Suresh AppdCol. C.P.Gupta DateOctober-2015	URS Scott Wilson India Private Limited 19th Floor,Tower C, Cyber Terrace, Building 5, DLF Cyber City, Phase-III Gurgaon-122002,Haryana,India Tele: +91-124-4682700/4682800 Fax: +91-124-4682899 E-mail : Urs.India@Urs.com 
---	--	---	--	---	---	--