

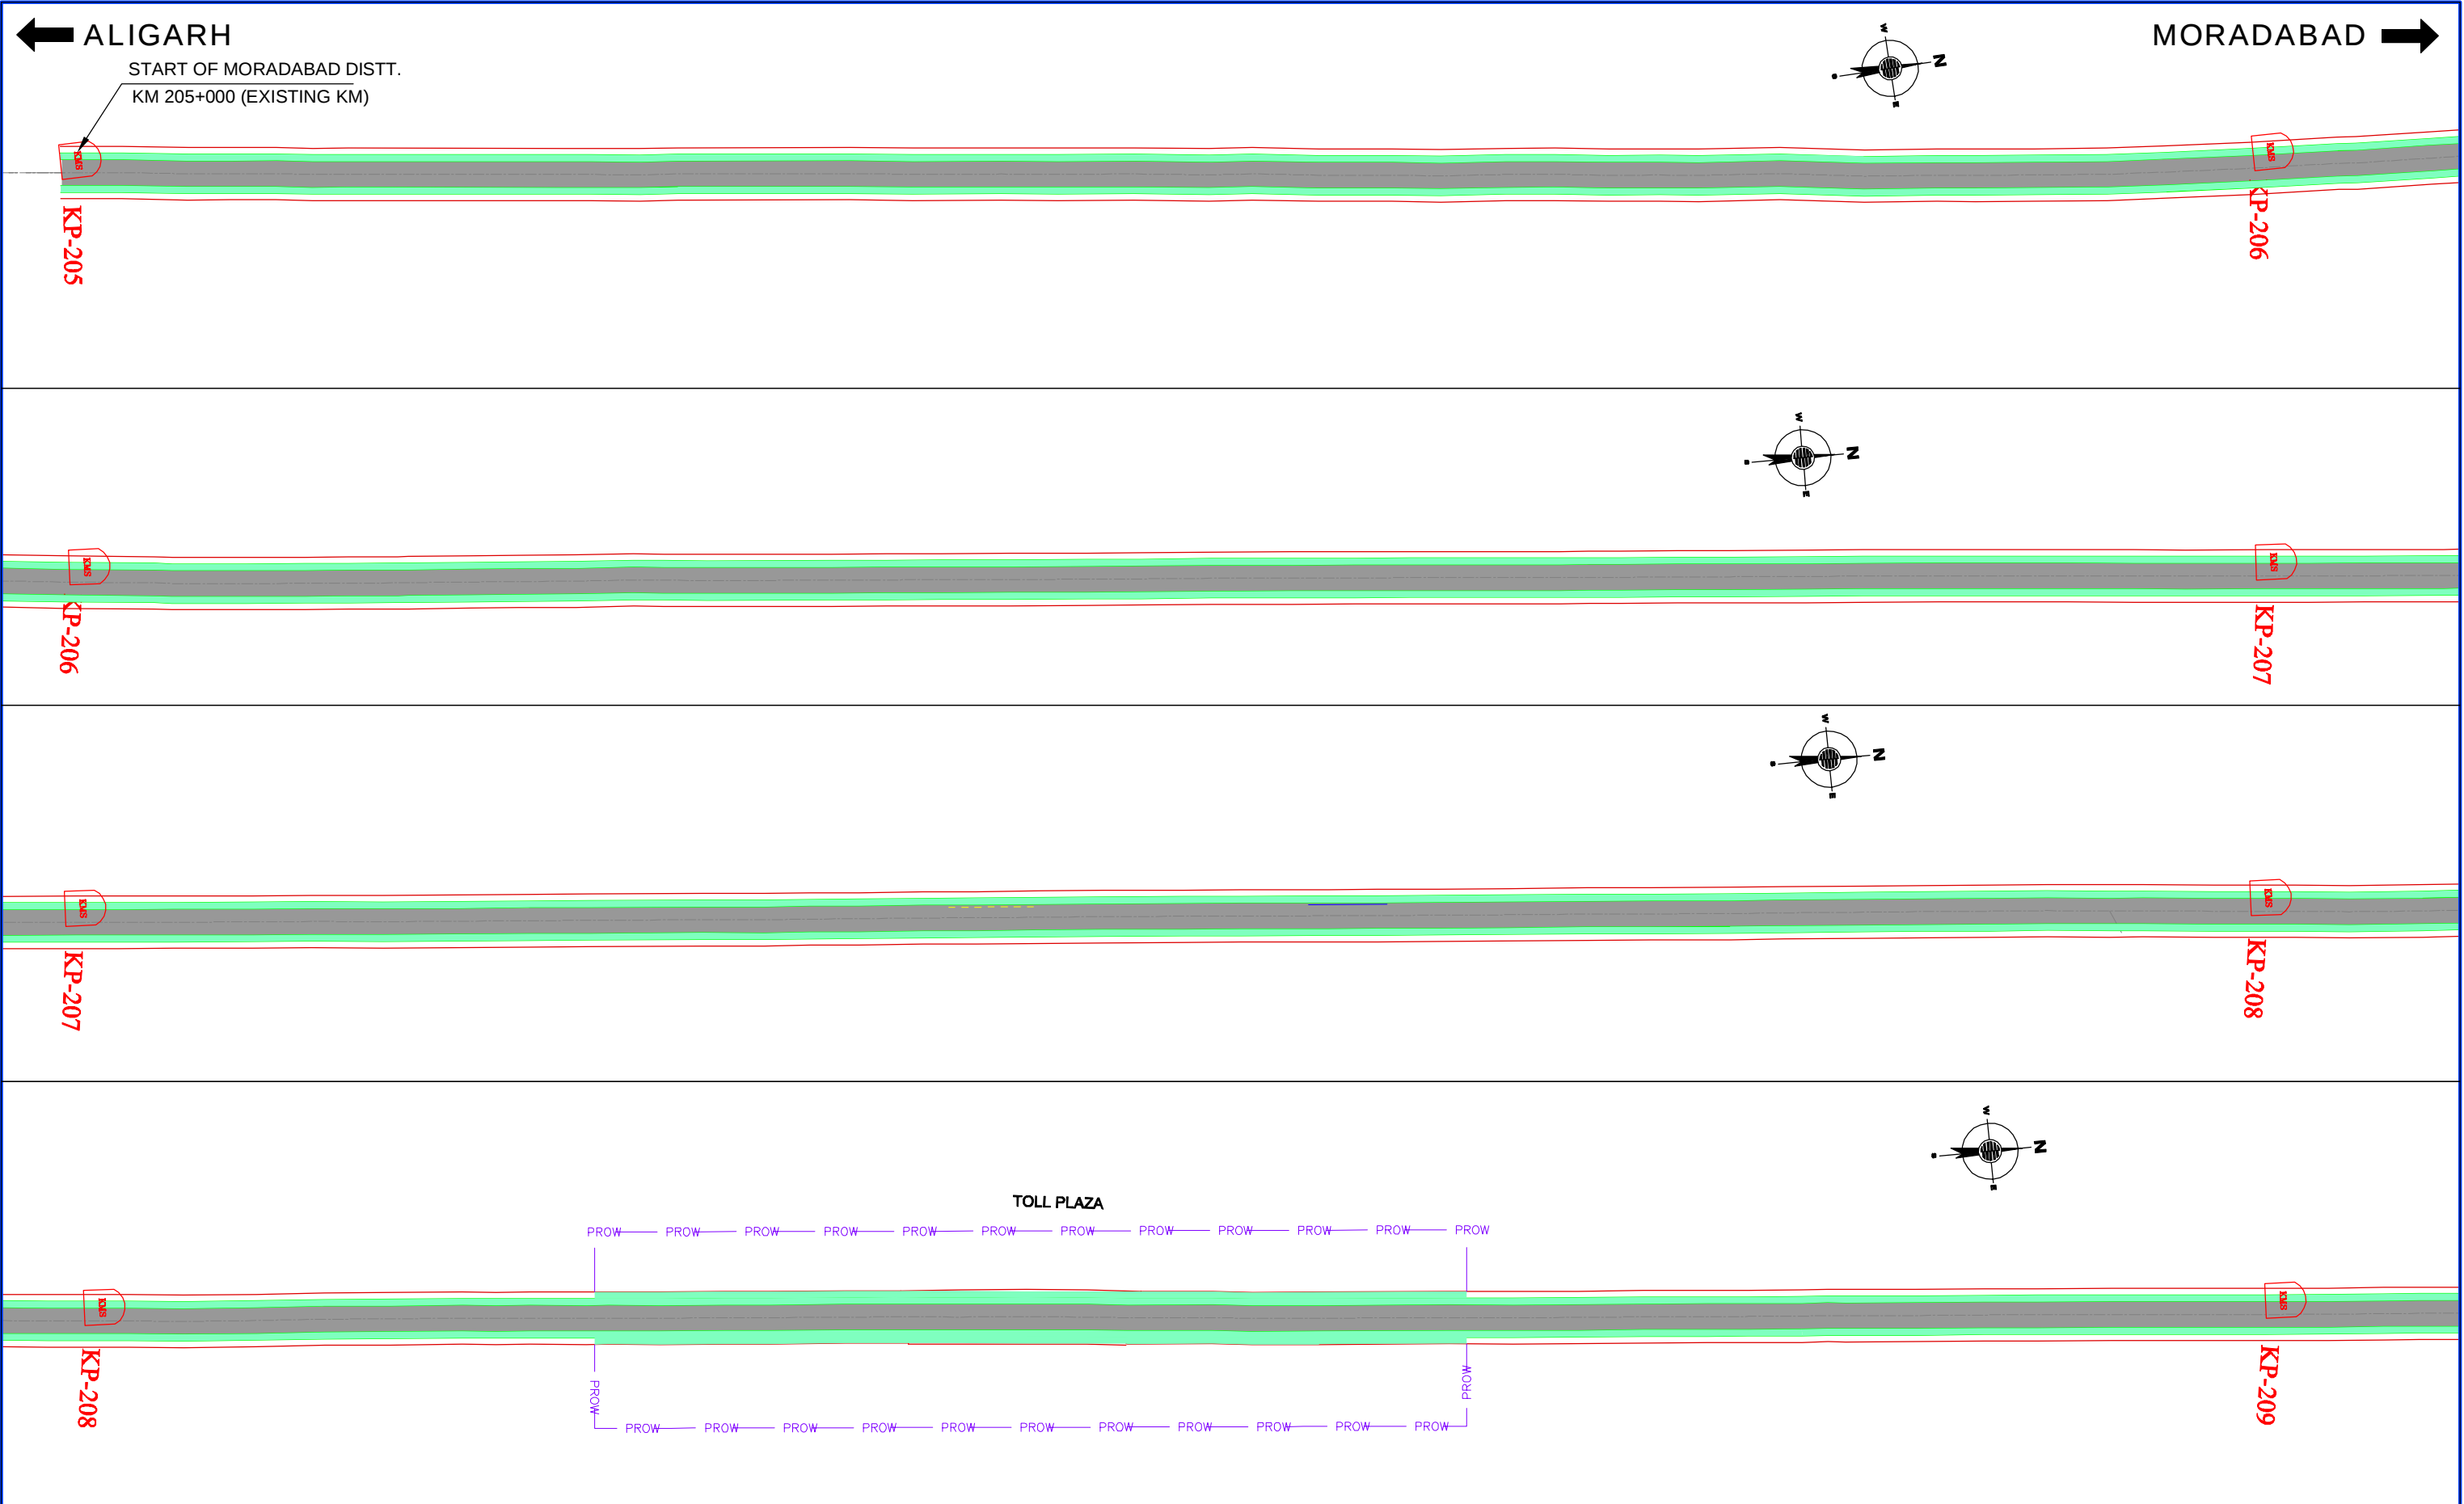
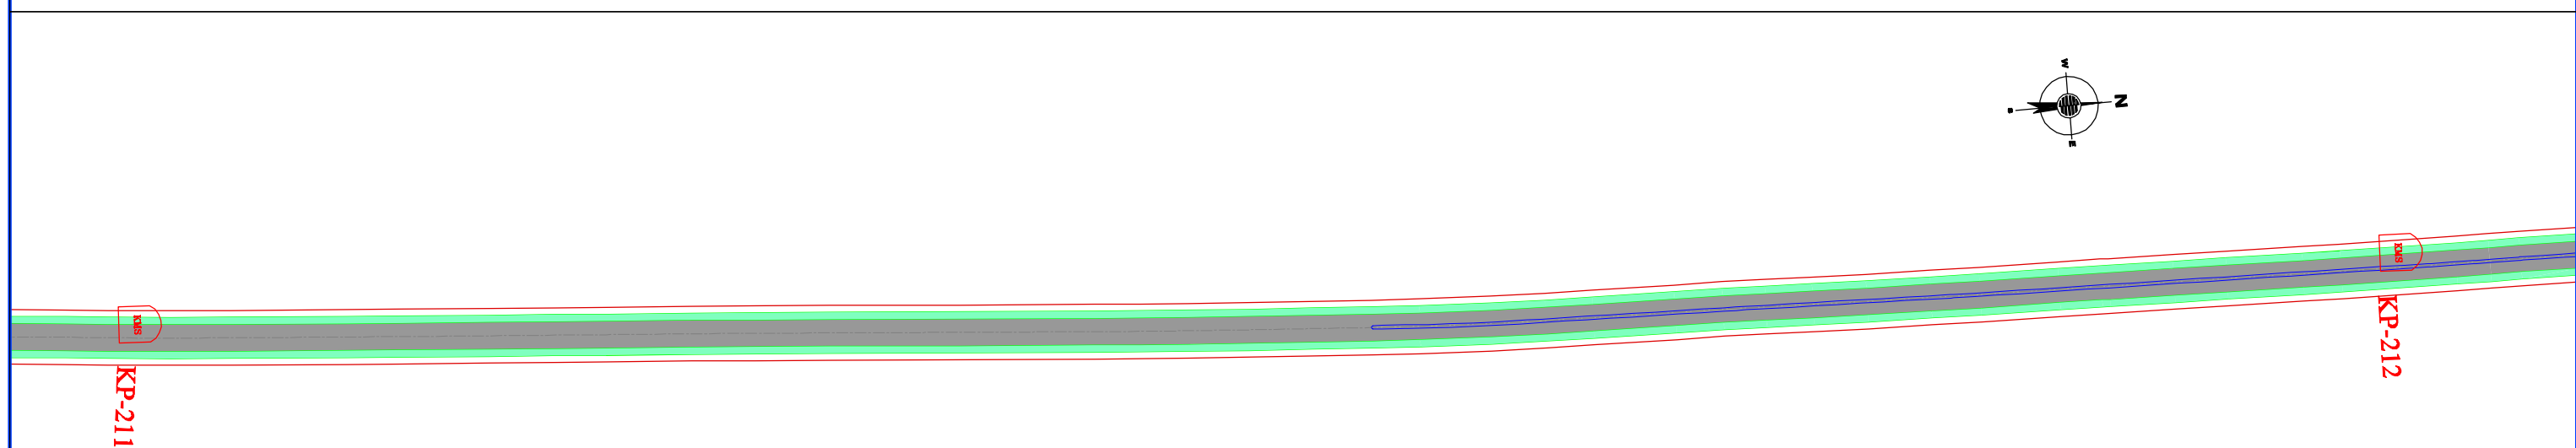
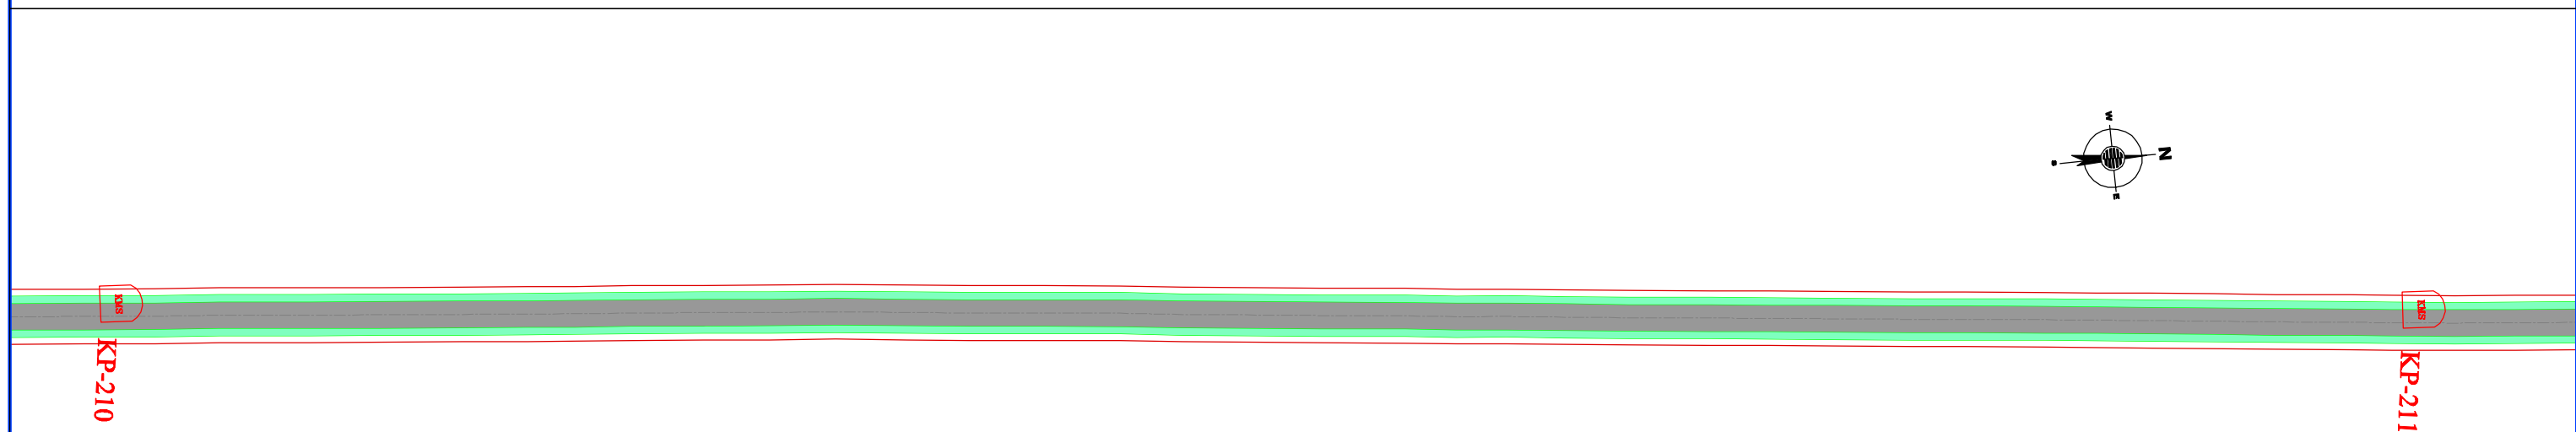


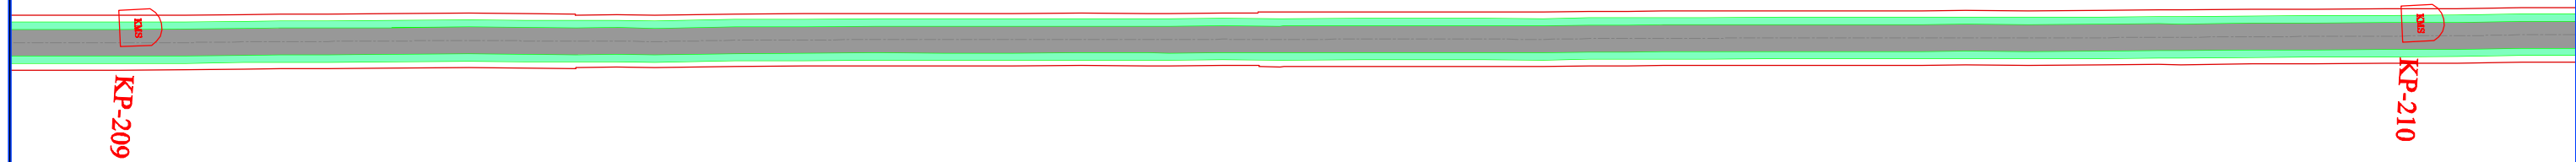

LEGEND:—		Project Title DPR FOR REHABILITATION AND UP GRADATION OF NH STRETCHES UNDER NHDP-IVB [GROUP B (PACKAGE NO. UP/DPR/NHDP-IV/07)] IN THE STATE OF UTTAR PRADESH: ALIGARH-MORADABAD SECTION (NH-93)	This drawing is the property of SCOTT WILSON INDIA PRIVATE LIMITED and must not be passed on to any person or body not authorised by us to receive it nor be copied or otherwise made use of either in full or in part by such person or body without our prior permission in writing. Original Size: A3 Path : Y:\Highways\Highways CAD\Drawings\2015\UP Package 7\N-1441\Aligarh-Moradabad\NH93\FOR FOREST DEPARTMENT\JUSTIFICATION\JUSTIFICATION FOR PROTECTED FOREST LAND.docx Plotting Scale: 0 20 40 60 80 100	Client NATIONAL HIGHWAYS AUTHORITY OF INDIA (Ministry of Road Transport & Highways)	Drawing Title: ALIGNMENT PLAN (AS PER EXISTING KM) KM. 205+000 TO 209+000				URS Scott Wilson India Private Limited 19th Floor,Tower C, Cyber Terrace, Building 5, DLF Cyber City, Phase-III Gurgaon-122002,Haryana,India Tele: +91-124-4682700/4682800 Fax: +91-124-4682899 E-mail : Urs.India@Urs.com	
Existing NH Embankment	Protected Forest Land				Non Protected Forest Land	Protected Forest Edge Line	Drawing No.: SWI/1441/ROADS/A-M/AP- 01		Sheet :	
					Scale :— 1:3000		Date October-2015			
				Drn Rawat	Dgn. K. Suresh	Appd Col. C.P.Gupta				

← ALIGARH

MORADABAD ➡

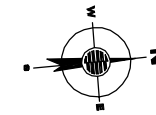

LEGEND:—

- | | |
|---|----------------------------|
|  | Existing NH Embankment |
|  | Protected Forest Land |
|  | Non Protected Forest Land |
| | Protected Forest Edge Line |

Project Title
DPR FOR REHABILITATION AND UP GRADATION OF NH STRETCHES UNDER NHDP-IVB (GROUP B (PACKAGE NO. UP/DPR/NHDP-IV/07)) IN THE STATE OF UTTAR PRADESH: ALIGARH-MORADABAD SECTION (NH-93)

This drawing is the property of **SCOTT WILSON INDIA PRIVATE LIMITED** and must not be passed on to any person or body not authorised by us to receive it nor be copied or otherwise made use of either in full or in part by such person or body without our prior permission in writing.

Original Size: A3
Path = Y:\Highways\Highways CAD\Projects-2010\LP Package 7 (N 1442)\A\qarh-Montréal (N4953)\FOR FOR SET DÉPÂR
Plotting Scale: 

Client

**NATIONAL HIGHWAYS
AUTHORITY OF INDIA**

(Ministry of Road Transport & Highways)



Drawing Title:	ALIGNMENT PLAN (AS PER EXISTING KM) KM. 209+000 TO 212+000
----------------	---

Drawing No.: SWI/1441/ROADS/A-M/AP- 02

Scale :- 1:3000

Drn	Rawat
-----	-------

Dgn.	K. Suresh
------	-----------


Appd
Col. C.P.Gupta

Sheet :

Date	October-2015
------	--------------


URS Scott Wilson India Private Limited
19th Floor, Tower C, Cyber Terrace, Building 5,
DLF Cyber City, Phase-III
Gurgaon-122002, Haryana, India
Tele: +91-124-4682700/4682800
Fax: +91-124-4682899
E-mail : Urs.India@Urs.com

The URS logo is located in the bottom right corner of the advertisement. It consists of the letters "URS" in a bold, blue, sans-serif font. The letters are slightly stylized, with the "U" and "R" having a modern, blocky appearance. The "S" is also bold and blue, completing the logo.

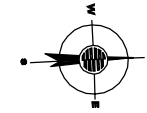


KP-212

XP-213

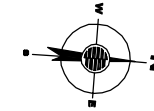

XP-213

XP-214

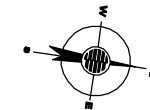

XP-214

KP-215

 Existing NH Embankment
 Protected Forest Land
 Non Protected Forest Land
 Protected Forest Edge Line

Project Title
DPR FOR REHABILITATION AND UP GRADATION OF NH STRETCHES UNDER NHDP-IVB (GROUP B (PACKAGE NO. UP/DPR/NHDP-IV/07)) IN THE STATE OF UTTAR PRADESH: ALIGARH-MORADABAD SECTION (NH-93)

This drawing is the property of **SCOTT WILSON INDIA PRIVATE LIMITED** and must not be passed on to any person or body not authorised by us to receive it nor be copied or otherwise made use of either in full or in part by such person or body without our prior permission in writing.

Original Size: A3
Path - Y:\Highways\Highways\CAD\Projects-2010\LP Package 7 (N 3443)\A\qarh-Minor\dwg\NHS3\FOR FORST DEPA
Plotting Scale: 

Client

**NATIONAL HIGHWAYS
AUTHORITY OF INDIA**
(Ministry of Road Transport & Highways)



Drawing Title:	ALIGNMENT PLAN (AS PER EXISTING KM) KM. 212+000 TO 215+000
----------------	---

Drawing No.: SWI/1441/ROADS/A-M/AP- 03

Scale :- 1:3000

Drn	Rawat
-----	-------


	Dgn. K
--	-----------

	Appd Col.
--	--------------

	Date
ta	October-2015

URS Scott Wilson India Private Limited
19th Floor, Tower C, Cyber Terrace, Building 5,
DLF Cyber City, Phase-III
Gurgaon-122002, Haryana, India
Tele: +91-124-4682700/4682800
Fax: +91-124-4682899
E-mail : Urs.India@Urs.com

The URS logo consists of the letters "URS" in a bold, blue, sans-serif font. The letters are slightly stylized, with the "U" and "R" having a modern, blocky appearance. The "S" is also bold and blue, matching the other letters. The logo is positioned in the bottom right corner of the advertisement.

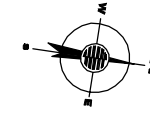

KMS

[illegible]

LEGEND:-

	Existing NH Embankment
	Protected Forest Land
	Non Protected Forest Land
	Protected Forest Edge Line

Project Title
DPR FOR REHABILITATION AND UP GRADATION OF NH STRETCHES UNDER NHDP-IVB [GROUP B (PACKAGE NO. UP/DPR/NHDP-IV/07)] IN THE STATE OF UTTAR PRADESH: ALIGARH-MORADABAD SECTION (NH-93)

Original Size: A3
Path - Y:\H\gswy\H\gswy\CAD\Projects-205\050 Pac.kage 7 (N 5443)\Allgph- Microdata\N\H93\FOR FOR EST DEPARTMENT
Plotting Scale:



0 20 40 60 80 100

Client

**NATIONAL HIGHWAYS
AUTHORITY OF INDIA**
(Ministry of Road Transport & Highways)




Drawing No.: SWI/1441/ROADS/A-M/AP- 04			Sheet :
Scale :- 1:3000			
Drn Rawat	Dgn. K. Suresh	Appd Col. C.P.Gupta	Date October-201

URS Scott Wilson India Private Limited
19th Floor, Tower C, Cyber Terrace, Building 5,
DLF Cyber City, Phase-III
Gurgaon-122002, Haryana, India
Tel: +91-124-4682700/4682800
Fax: +91-124-4682899
E-mail : Urs.India@Urs.com

The URS logo is located in the bottom right corner of the page. It consists of the letters "URS" in a bold, blue, sans-serif font. The letters are slightly stylized, with the "U" and "R" being larger and more prominent than the "S". The logo is set against a white background.

← ALIGARH

MORADABAD →

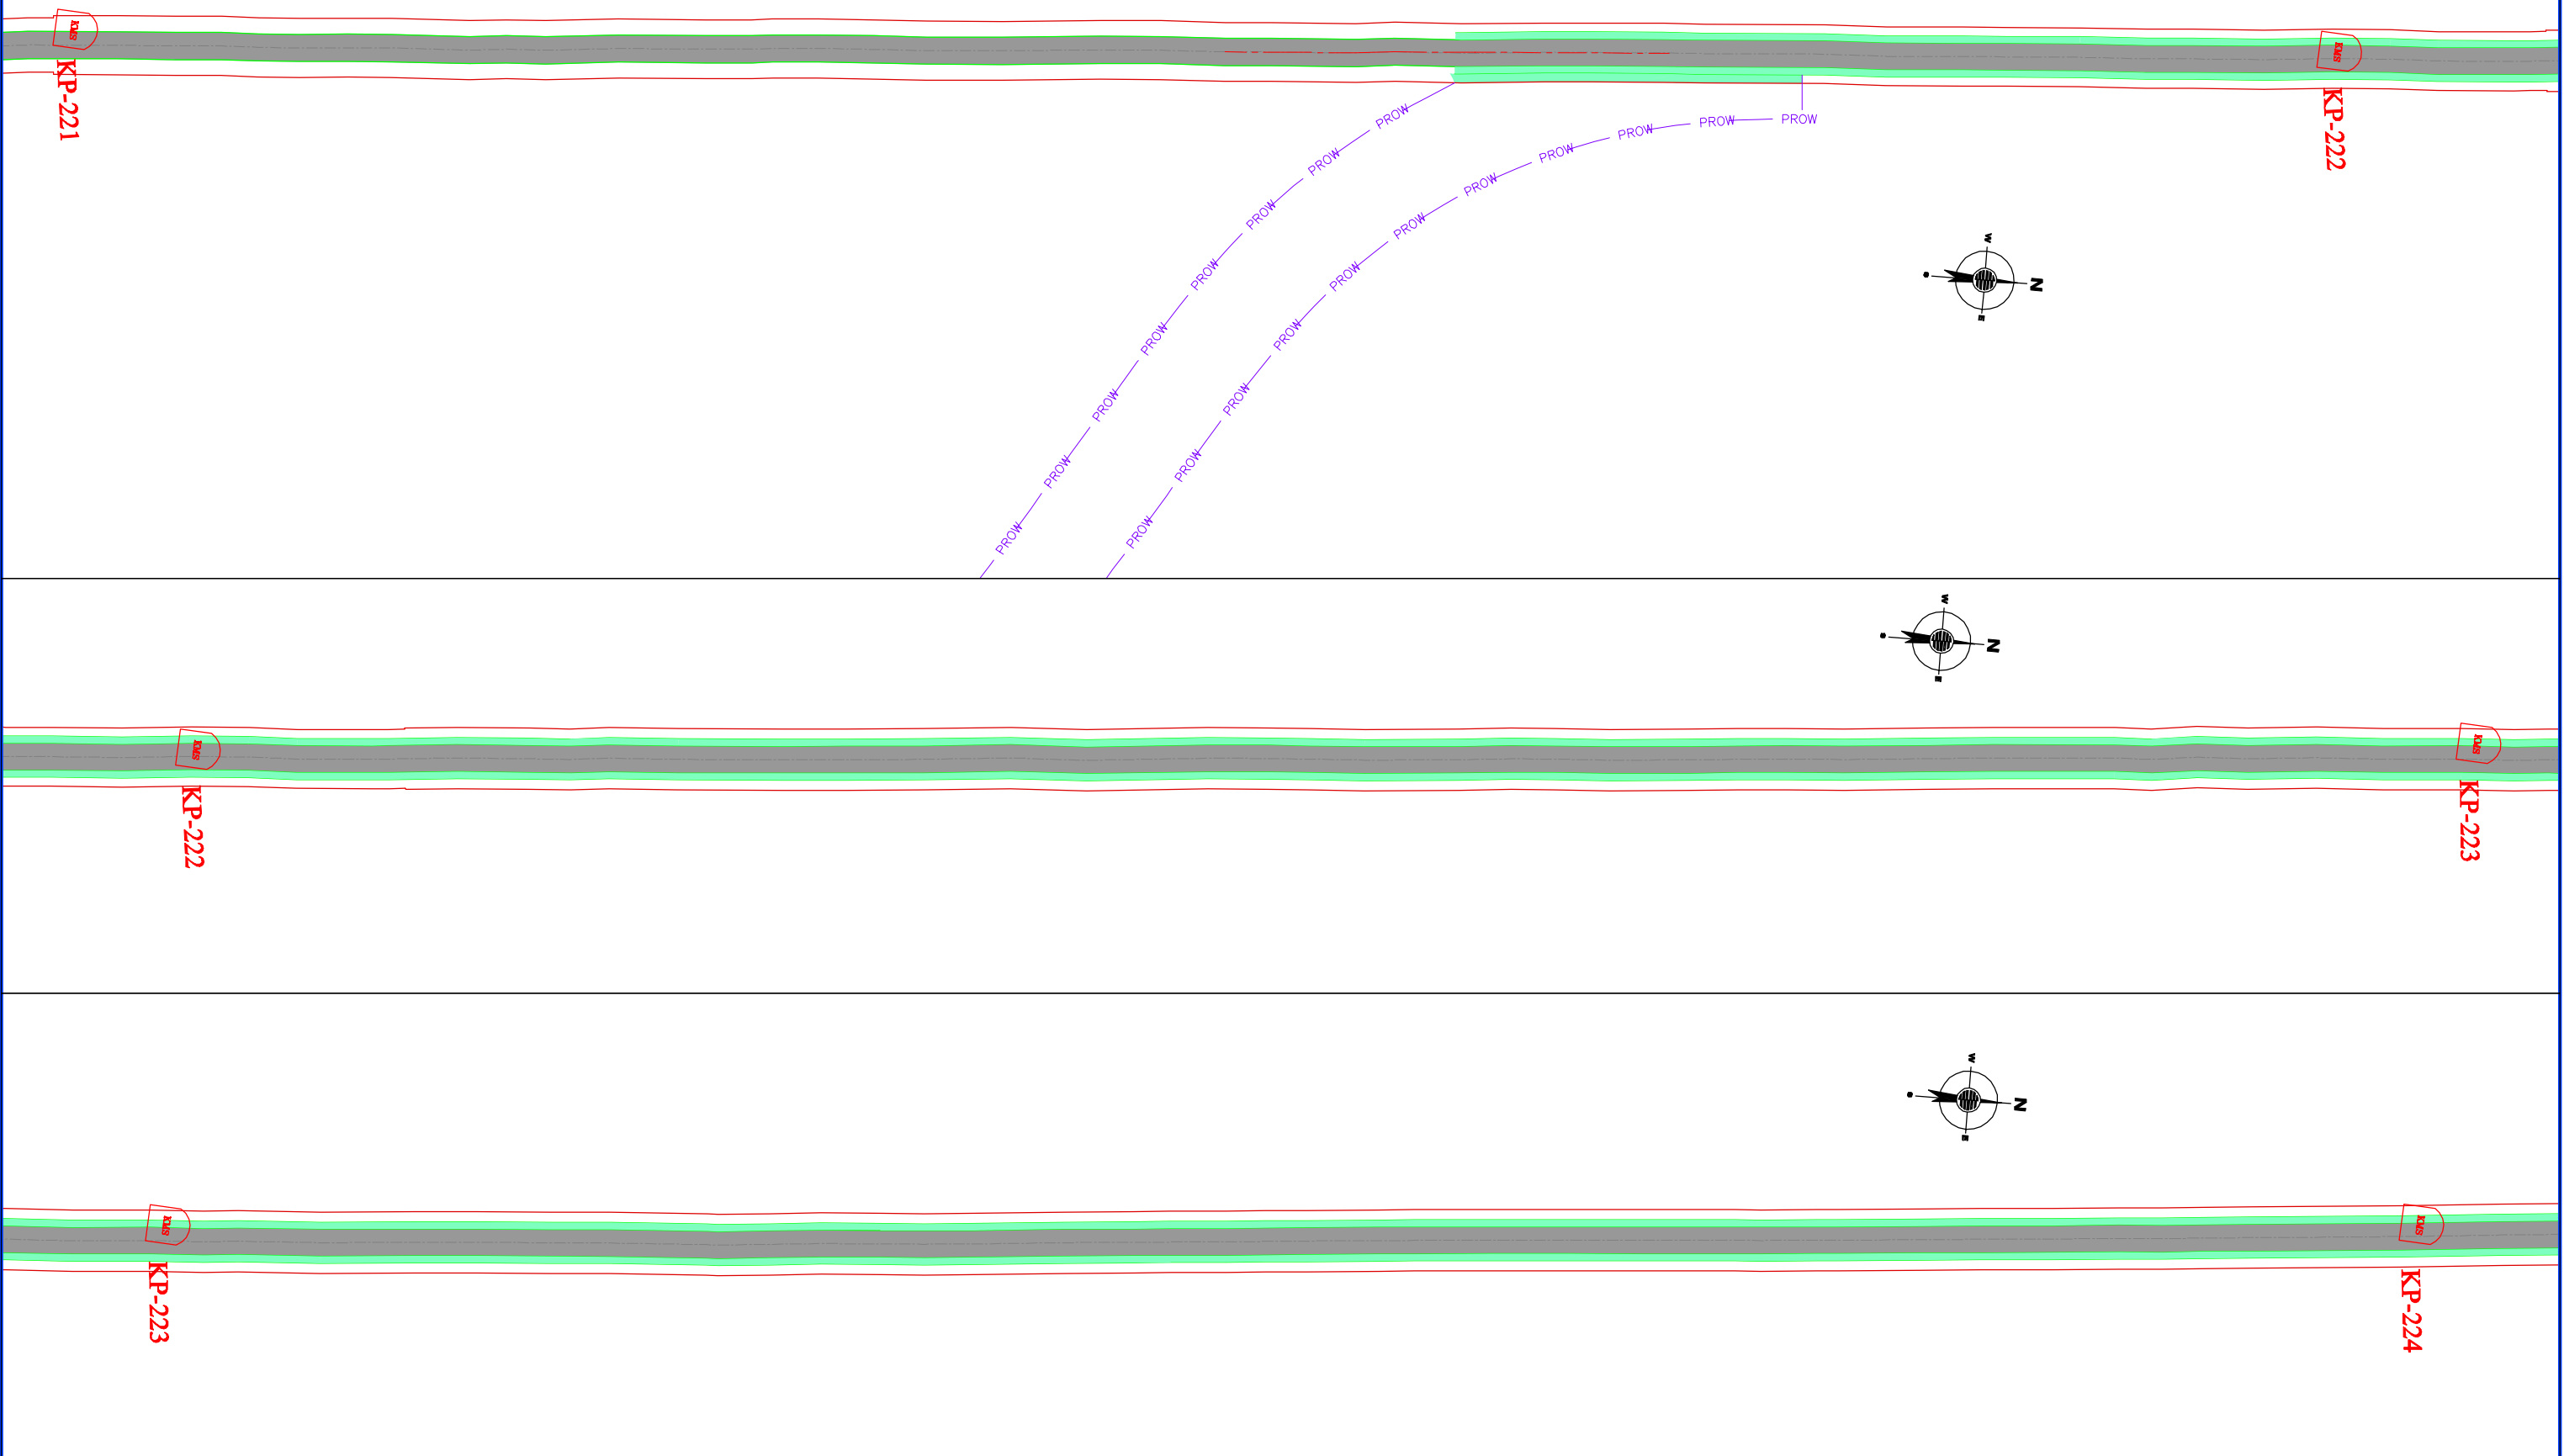

LEGEND:-

	Existing NH Embankment
	Protected Forest Land
	Non Protected Forest Land
	Protected Forest Edge Line

Project Title
DPR FOR REHABILITATION AND UP GRADATION OF NH STRETCHES UNDER NHDP-IVB [GROUP B (PACKAGE NO. UP/DPR/NHDP-IV/07)] IN THE STATE OF UTTAR PRADESH: ALIGARH-MORADABAD SECTION (NH-93)

This drawing is the property of **SCOTT WILSON INDIA PRIVATE LIMITED** and must not be passed on to any person or body not authorised by us to receive it nor be copied or otherwise made use of either in full or in part by such person or body without our prior permission in writing.

Original Size: A3

Path :- Y:\Highways\Highways CAD\Project\2010\UP Package 7 (N-3442)\Moradabad (NH-93) FOR FOREST DEPARTMENT\AUGUST 2015\DWG\KMS\KMS-224-225.dwg

Plotting Scale:

Client

NATIONAL HIGHWAYS AUTHORITY OF INDIA





(Ministry of Road Transport & Highways)

Drawing Title: ALIGNMENT PLAN (AS PER EXISTING KM) KM. 221+000 TO 224+000			
Drawing No.: SWI/1441/ROADS/A-M/AP- 06			Sheet :
Scale :- 1:3000			
Drn Rawat	Dgn. K. Suresh	Appd Col. C.P.Gupta	Date October-2015

URS Scott Wilson India Private Limited
19th Floor,Tower C, Cyber Terrace, Building 5,
DLF Cyber City, Phase-III
Gurgaon-122002,Haryana,India
Tele: +91-124-4682700/4682800
Fax: +91-124-4682899
E-mail : Urs.India@Urs.com

← ALIGARH

MORADABAD ➡

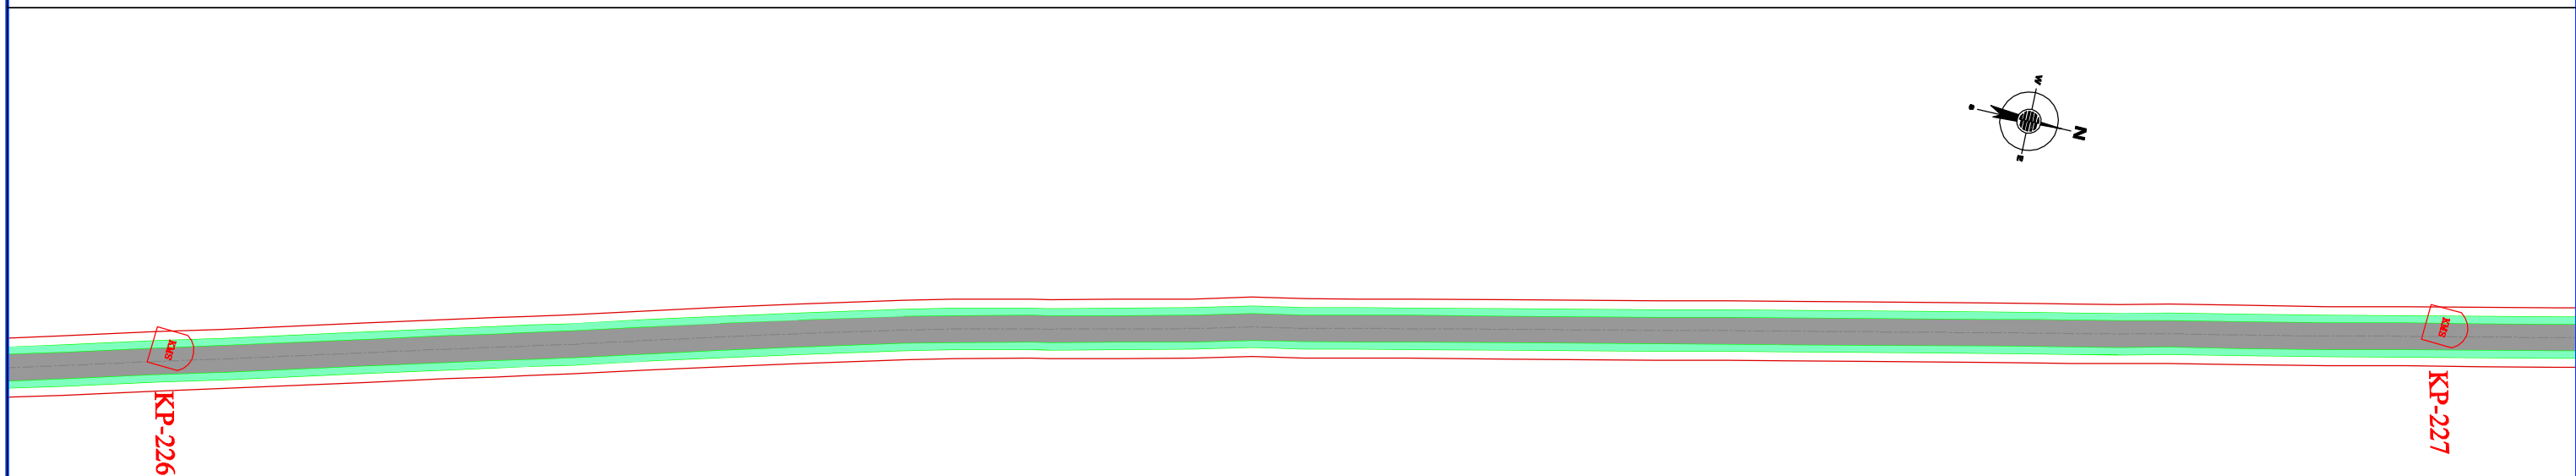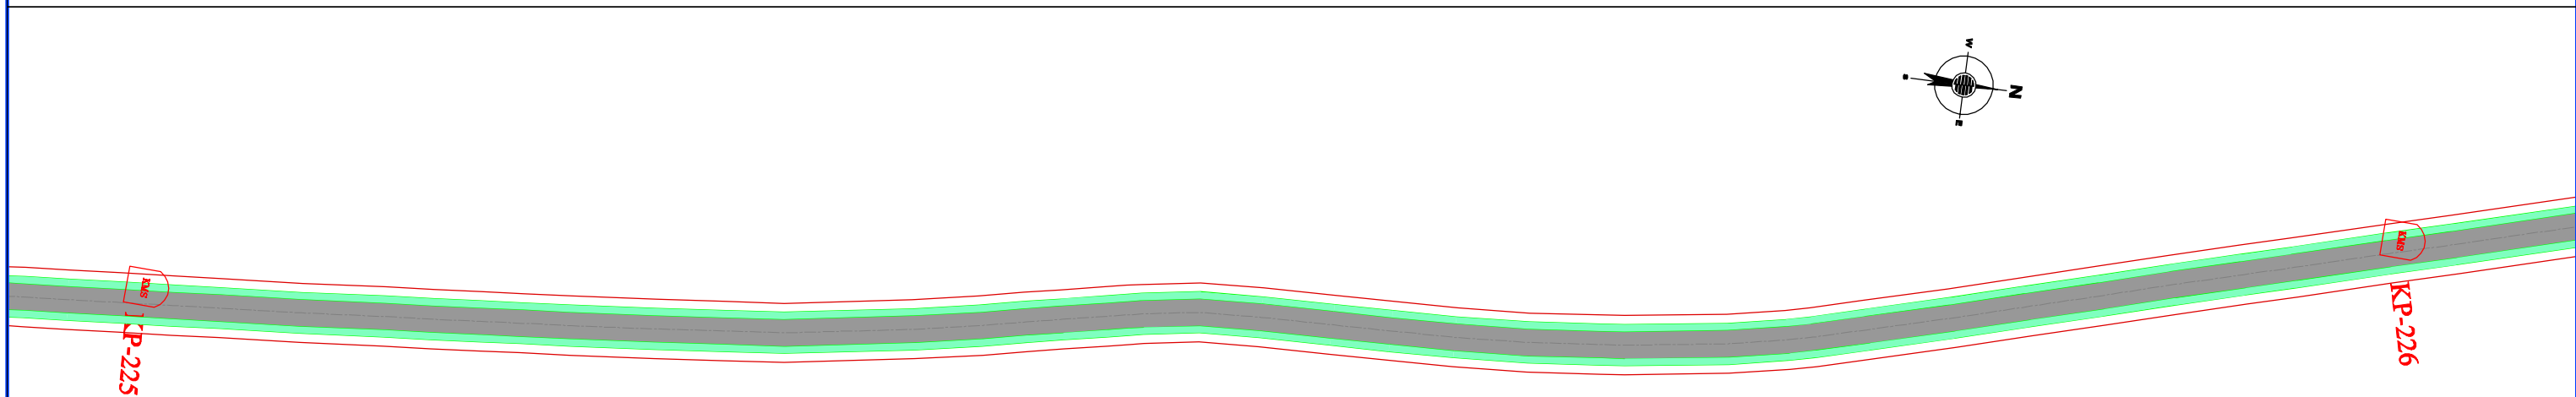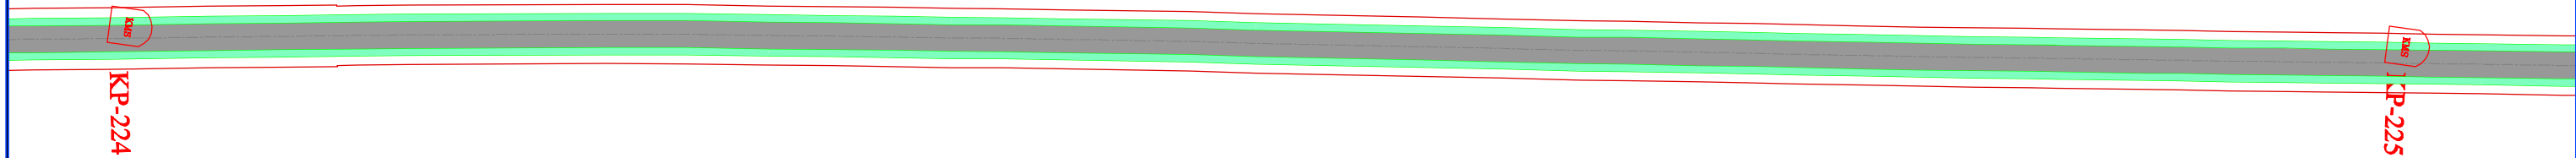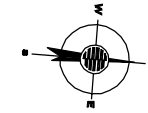

LEGEND:-

	Existing NH Embankment
	Protected Forest Land
	Non Protected Forest Land
	Protected Forest Edge Line

Project Title
DPR FOR REHABILITATION AND UP GRADATION OF NH STRETCHES UNDER NHDP-IVB [GROUP B (PACKAGE NO. UP/DPR/NHDP-IV/07)] IN THE STATE OF UTTAR PRADESH: ALIGARH-MORADABAD SECTION (NH-93)

This drawing is the property of
SCOTT WILSON INDIA PRIVATE LIMITED and must not be
passed on to any person or body not authorised by us
to receive it nor be copied or otherwise made use of
either in full or in part by such person or body without our
prior permission in writing.

Original Size: A3

Path = Y:\Highways\highways\CO2\03octr_2020\03octr_2020\p1\p1_7\3443\4\qqr_Monitored\HV52\OF FOR SET DESIGN\MEET\au

Plotting Scale:



Client

**NATIONAL HIGHWAYS
AUTHORITY OF INDIA**

(Ministry of Road Transport & Highways)




Drawing Title: ALIGNMENT PLAN (AS PER EXISTING KM)			
KM. 224+000 TO 227+000			
Drawing No.: SWI/1441/ROADS/A-M/AP- 07			Sheet :
Scale :- 1:3000			
Dnn Rawat	Dgn. K. Suresh	Appd Col. C.P.Gupta	Date October-2015

URS Scott Wilson India Private Limited
19th Floor, Tower C, Cyber Terrace, Building 5,
DLF Cyber City, Phase-III
Gurgaon-122002, Haryana, India
Tel: +91-124-4682700/4682800
Fax: +91-124-4682899
E-mail : Urs.India@Urs.com

← ALIGARH

MORADABAD →

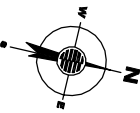


LEGEND:-

-  Existing NH Embankment
-  Protected Forest Land
-  Non Protected Forest Land
-  Protected Forest Edge Line

Project Title
DPR FOR REHABILITATION AND UP GRADATION OF NH
STRETCHES UNDER NHDP-IVB [GROUP B (PACKAGE NO.
UP/DPR/NHDP-IV/07)] IN THE STATE OF UTTAR PRADESH:
ALIGARH-MORADABAD SECTION (NH-93)

This drawing is the property of
SCOTT WILSON INDIA PRIVATE LIMITED and must not be
passed on to any person or body not authorised by us
to receive it nor be copied or otherwise made use of
either in full or in part by such person or body without our
prior permission in writing.

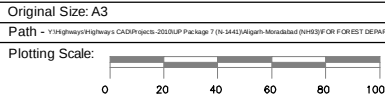

Client
**NATIONAL HIGHWAYS
AUTHORITY OF INDIA**
(Ministry of Road Transport & Highways)




Drawing Title: ALIGNMENT PLAN (AS PER EXISTING KM)				
KM. 227+000 TO 230+000				
Drawing No.: SWI/1441/ROADS/A-M/AP- 08				Sheet :
Scale :- 1:3000				
Drn Rawat		Dgn. K. Suresh	Appd Col. C.P.Gupta	Date October-2015

URS Scott Wilson India Private Limited
19th Floor,Tower C, Cyber Terrace, Building 5,
DLF Cyber City, Phase-III
Gurgaon-122002,Haryana,India
Tele: +91-124-4682700/4682800
Fax: +91-124-4682899
E-mail : Urs.India@Urs.com




← ALIGARH

MORADABAD →

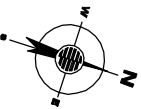

KP-230

KP-231

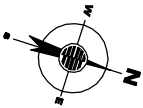

KP-231

KP-232

END OF THE PROJECT ROAD
KM 232+000 (EXISTING KM)

LEGEND:-

- Existing NH Embankment
- Protected Forest Land
- Non Protected Forest Land
- Protected Forest Edge Line

Project Title
DPR FOR REHABILITATION AND UP GRADATION OF NH
STRETCHES UNDER NHDP-IVB [GROUP B (PACKAGE NO.
UP/DPR/NHDP-IV/07)] IN THE STATE OF UTTAR PRADESH:
ALIGARH-MORADABAD SECTION (NH-93)

This drawing is the property of
SCOTT WILSON INDIA PRIVATE LIMITED and must not be
passed on to any person or body not authorised by us
to receive it nor be copied or otherwise made use of
either in full or in part by such person or body without our
prior permission in writing.

Original Size: A3
Path : \\114Highway\Highways CAD\Project\2010\UP Package 7\N-3452\Mapch-Moradabad\NH93\FOR FOREST DEPARTMENT\AUGUST 2015\20150813\232+000\232+000.dwg
Plotting Scale: 0 20 40 60 80 100

Client
**NATIONAL HIGHWAYS
AUTHORITY OF INDIA**
(Ministry of Road Transport & Highways)

Drawing Title: **ALIGNMENT PLAN (AS PER EXISTING KM)
KM. 230+000 TO 232+000**

Drawing No.: **SWI/1441/ROADS/A-M/AP- 09** Sheet :

Scale :- **1:3000**

Drn Rawat	Dgn. K. Suresh	Appd Col. C.P.Gupta	Date October-2015
--------------	-------------------	------------------------	----------------------

URS Scott Wilson India Private Limited
19th Floor,Tower C, Cyber Terrace, Building 5,
DLF Cyber City, Phase-III
Gurgaon-122002,Haryana,India
Tele: +91-124-4682700/4682800
Fax: +91-124-4682899
E-mail : Urs.India@Urs.com