
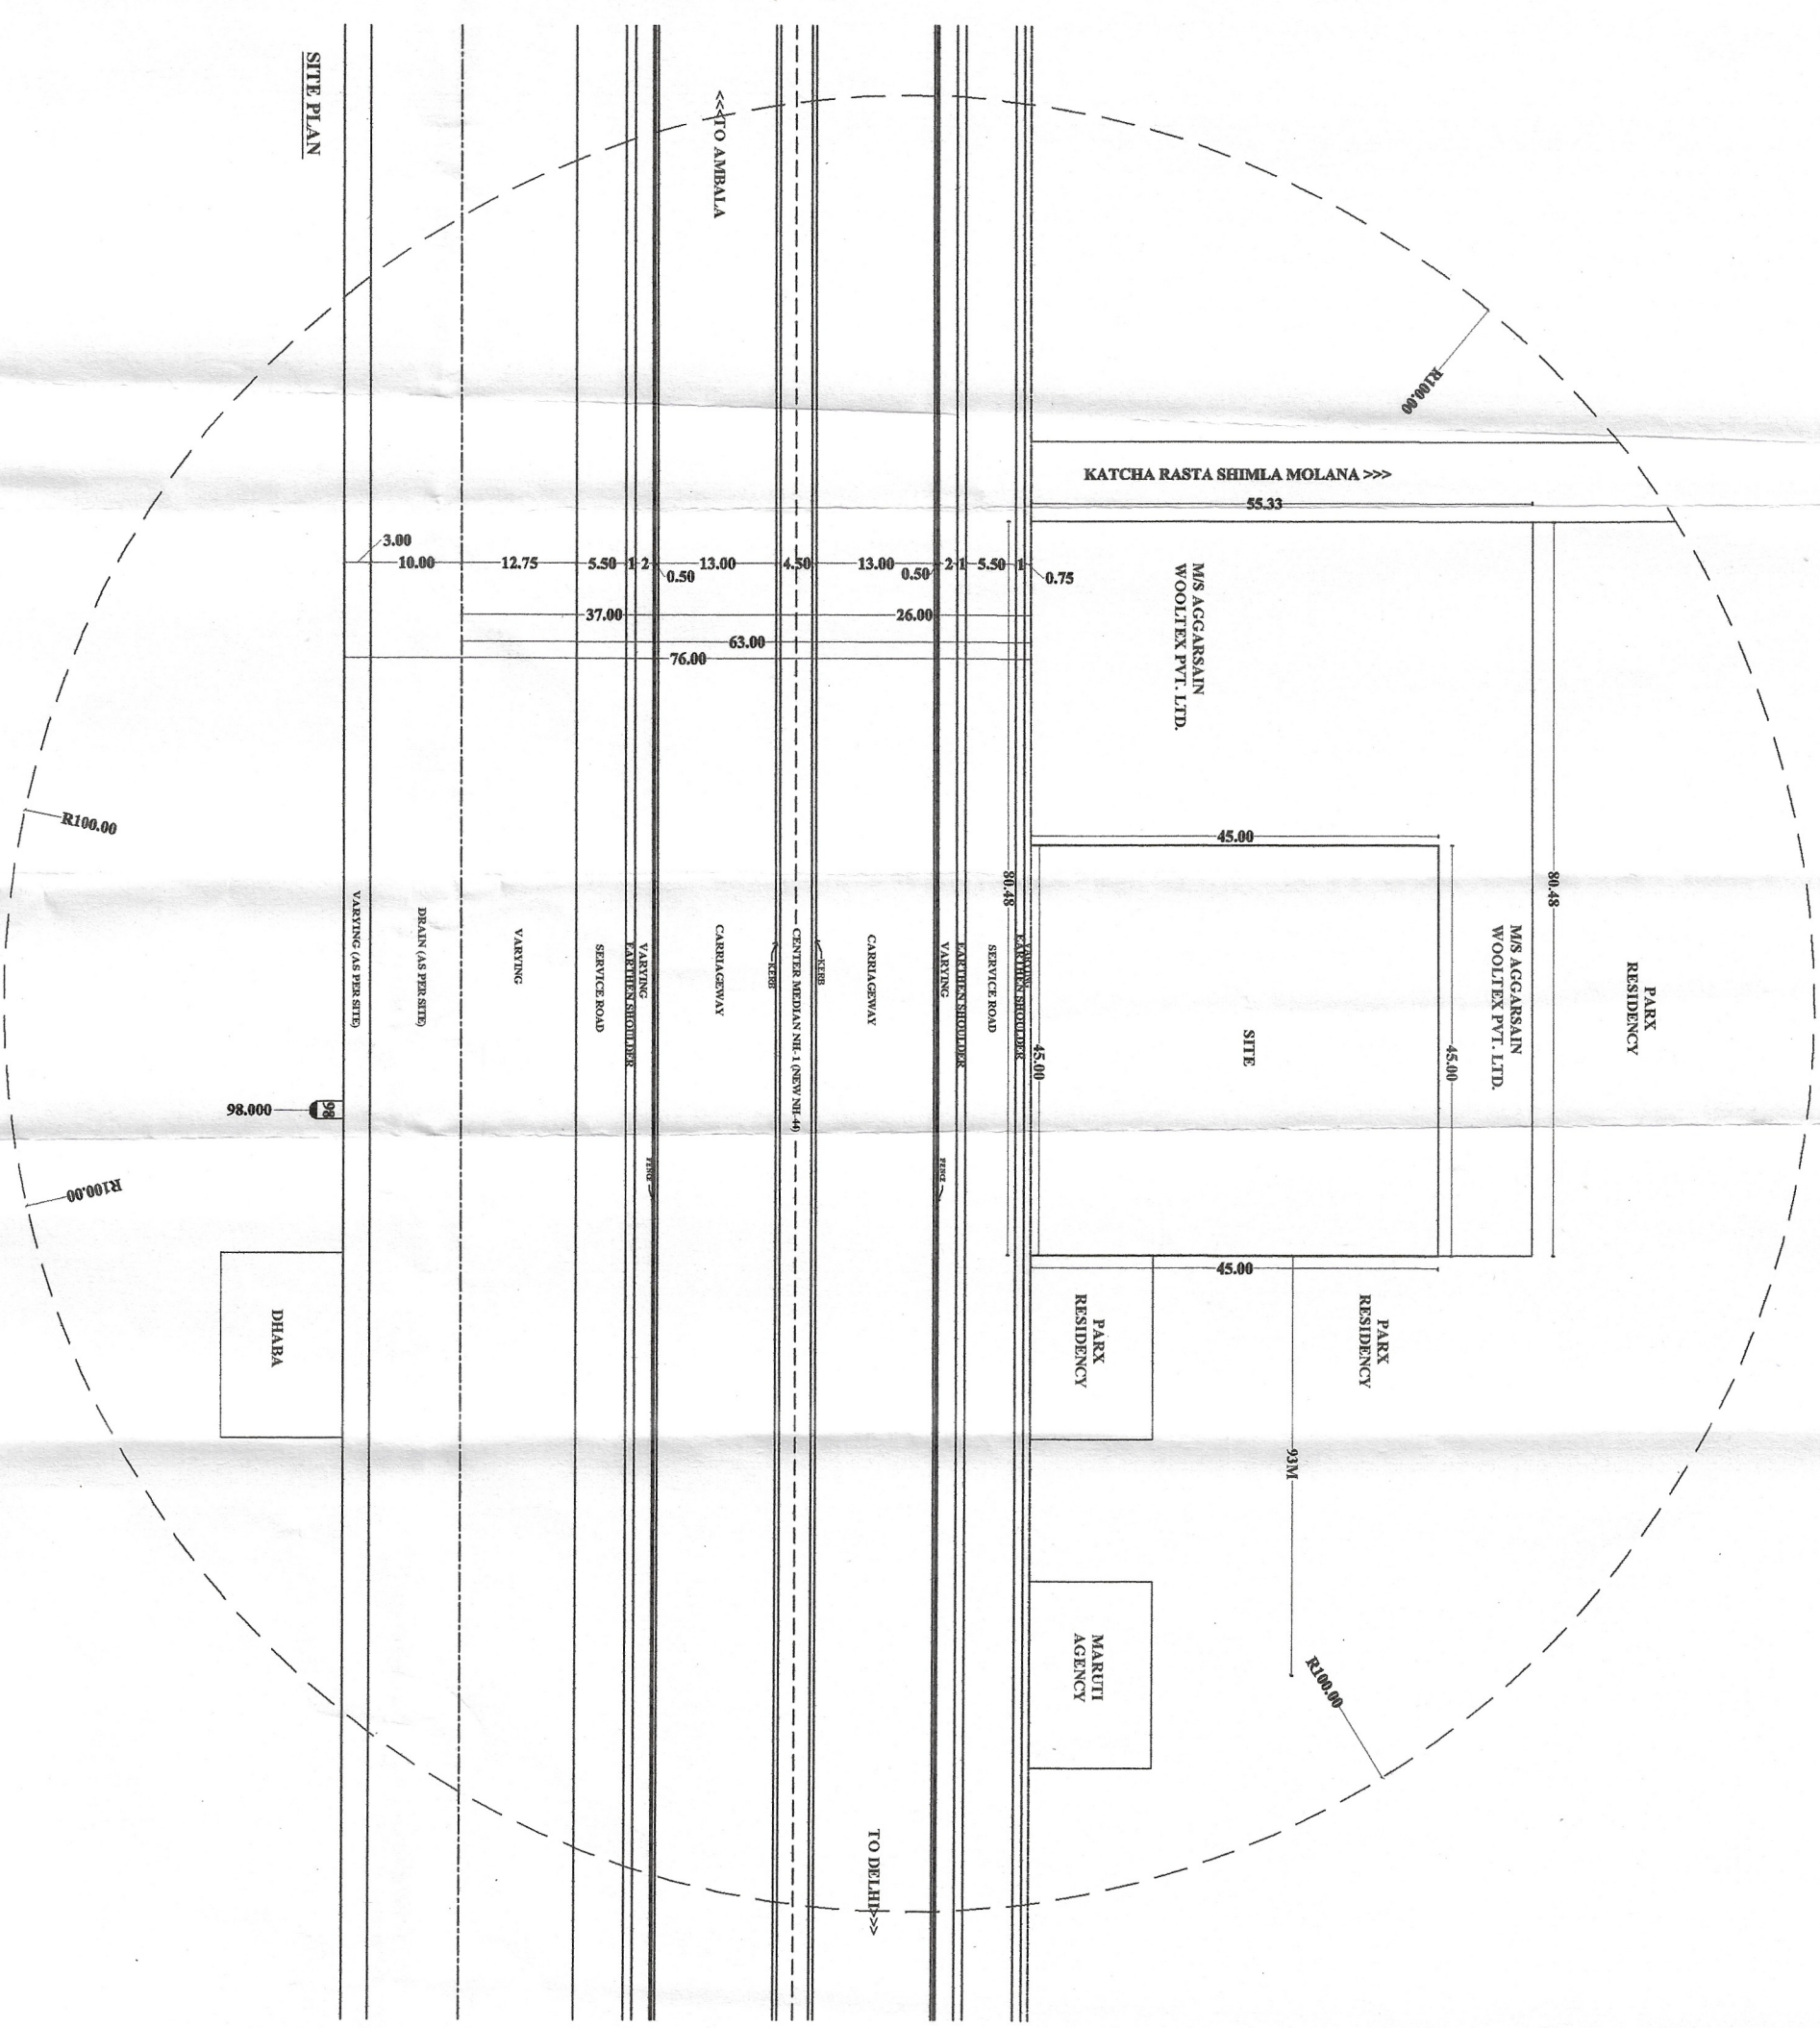
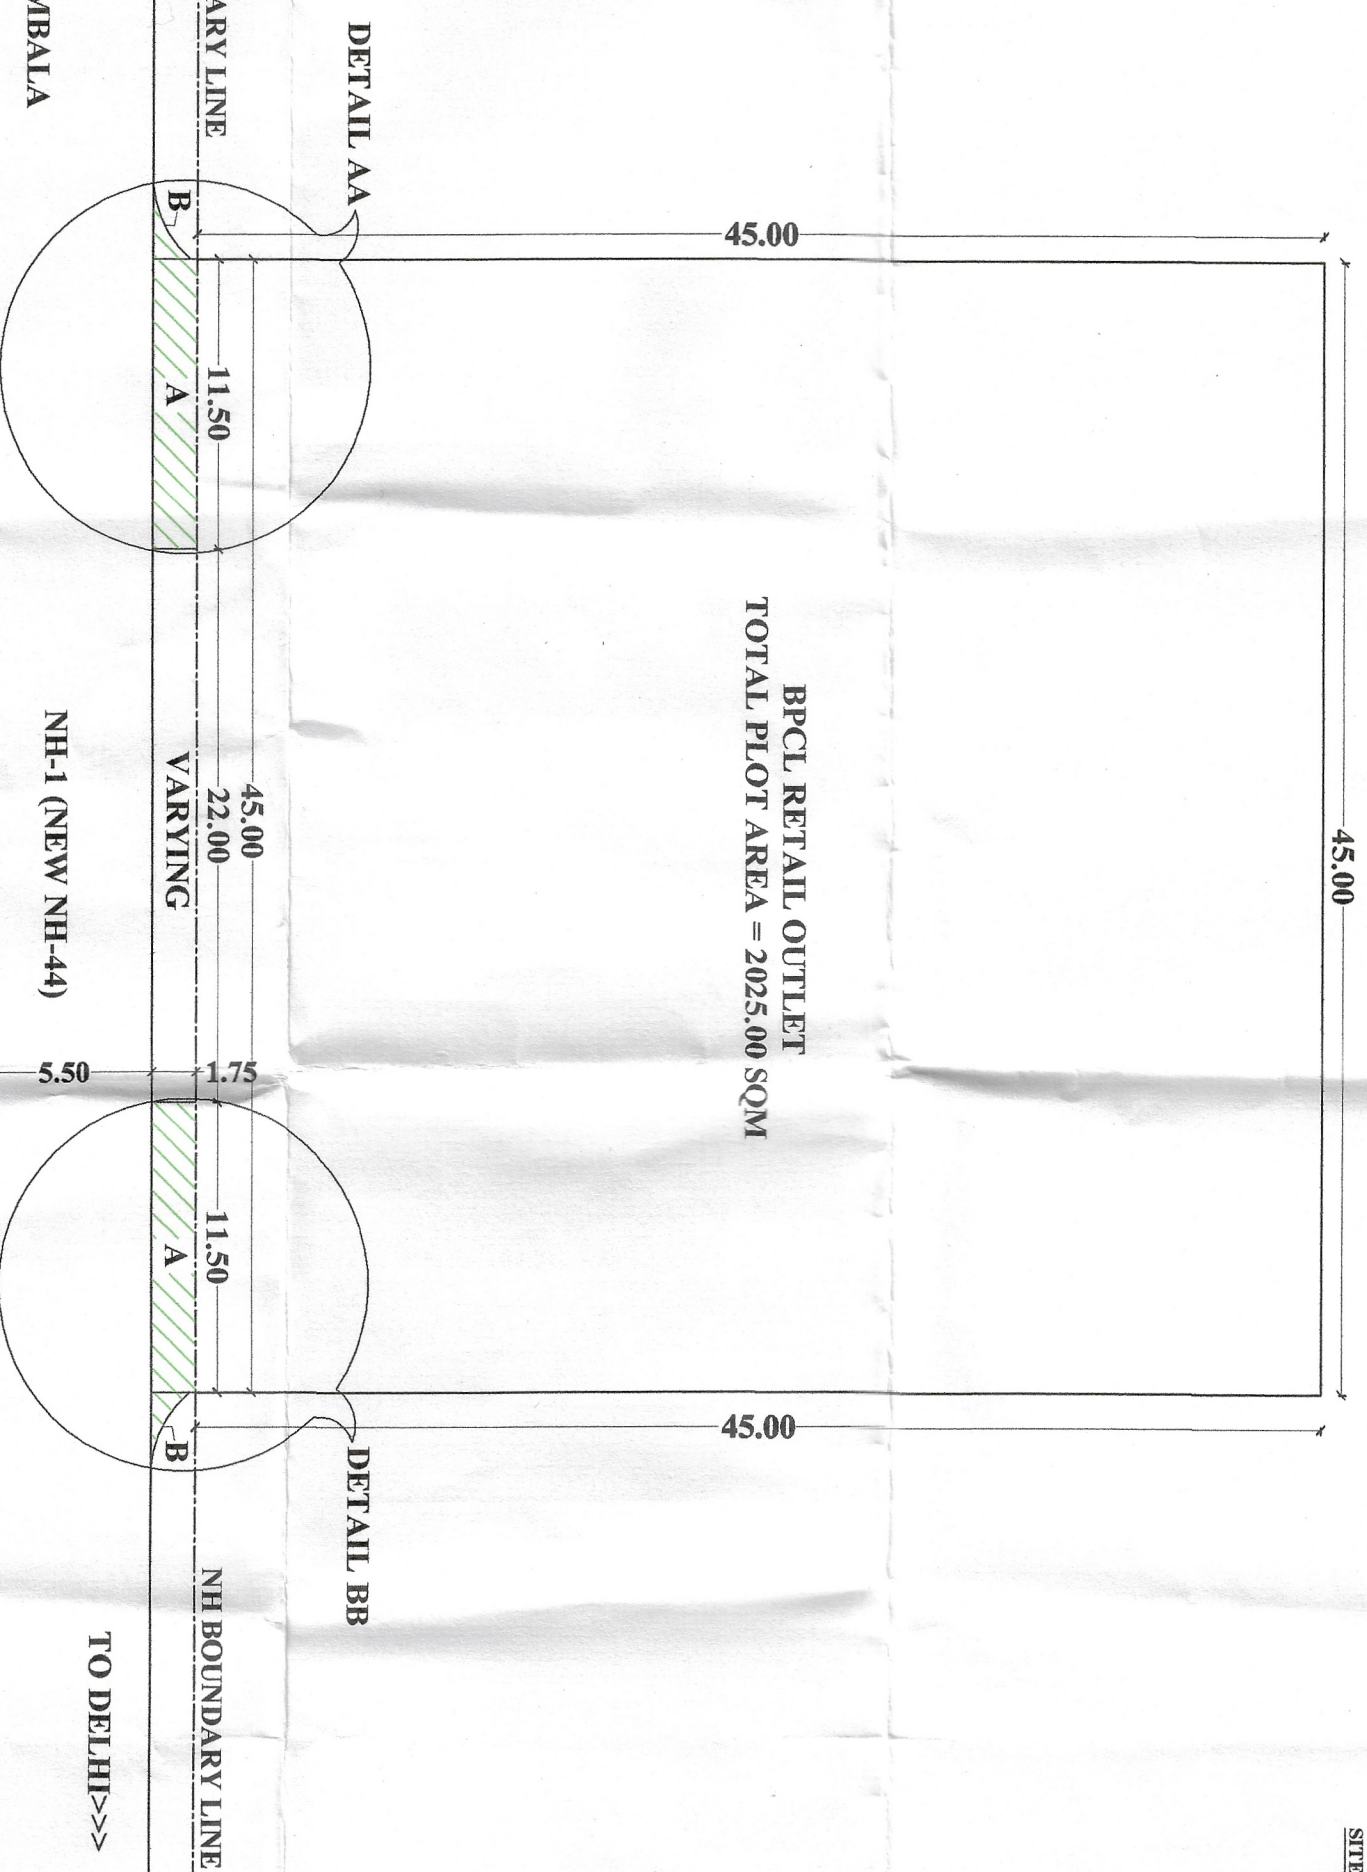
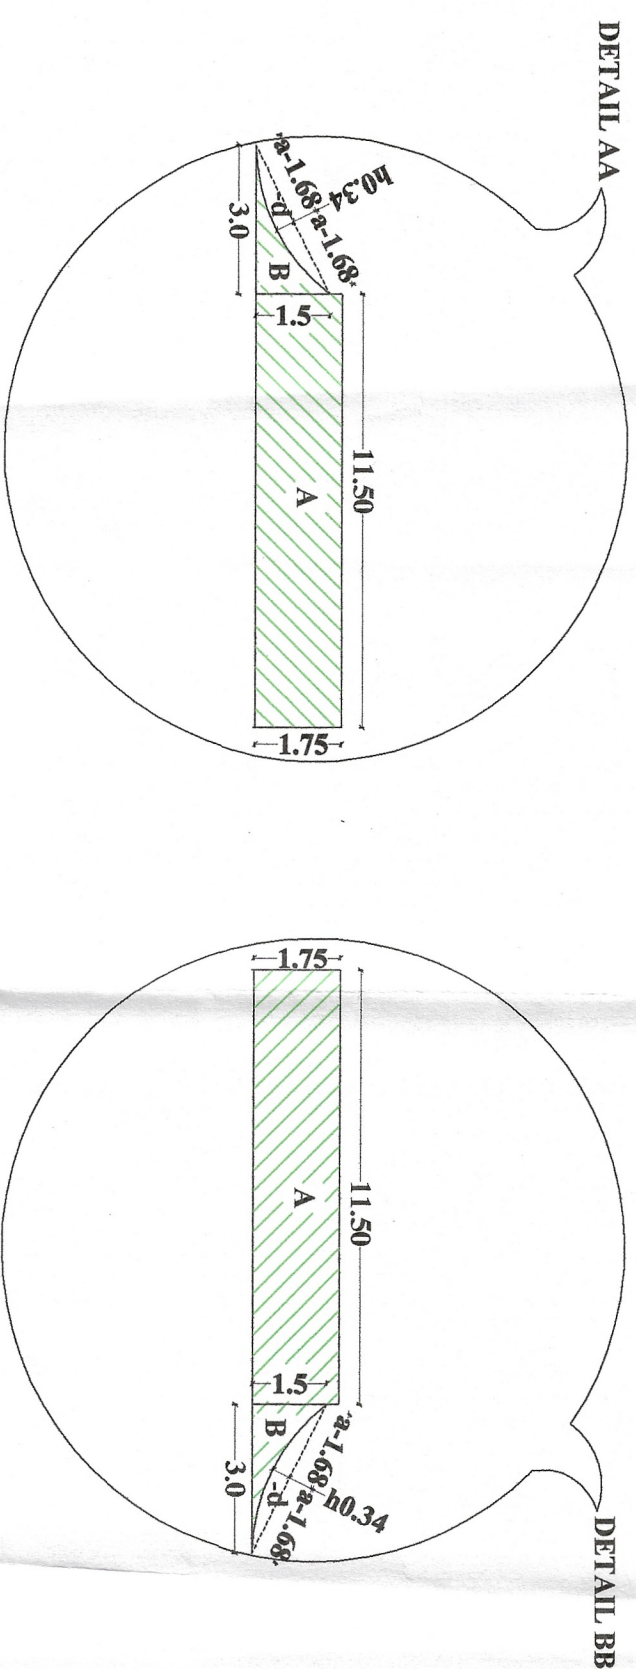


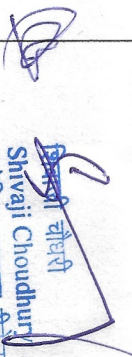

	BHARAT PETROLEUM CORP. LTD.	 NORTH	
LAYOUT PLAN FOR DIVERSION OF FOREST LAND FOR ACCESS TO BPCL RETAIL OUTLET ON DELHI TO AMBALA ROAD NH-1(NEW NH-44) NEAR KM STONE NO. 98, VILLAGE BADAUL, TEHSIL & DISTT. PANIPAT (HR).			
KHASRA NO. 53//12, 53//19/1	FOREST AREA :- AREA 'A' X 2 = 2x11.50x1.75 = 40.25 SQM AREA 'B' X 2 = 2[($\frac{5}{3}$ x 0.00 x 1.50) + (d)] = 2[(2.25) + ($\frac{4}{3}$ ab)] = 2[(2.25) - ($\frac{4}{3}$ x 1.68 x 0.34)] = 2(2.25 - 0.76) = 2x1.49 = 2.98 SQM	SCALE:- AS SHOWN	DRG. NO.- BPCL/FOREST
	DATED:- 05.03.2020	DRAWN BY:- PARVEEN GUPTA	
 शिवजी चौधरी Shivaji Choudhary Territory Manager, Panipat ग्राहक विकास अधिकारी ग.ट. रोड पानिपत (हर)		 M/S R.P. BUILDERS & DESIGNER NEAR PVR CINEMA, OPP. HANU'S SWEETS G.T. ROAD PANIPAT (HR) MOB. NO. 9856098555 MAIL ID : panipetm113@yahoo.co.in	